



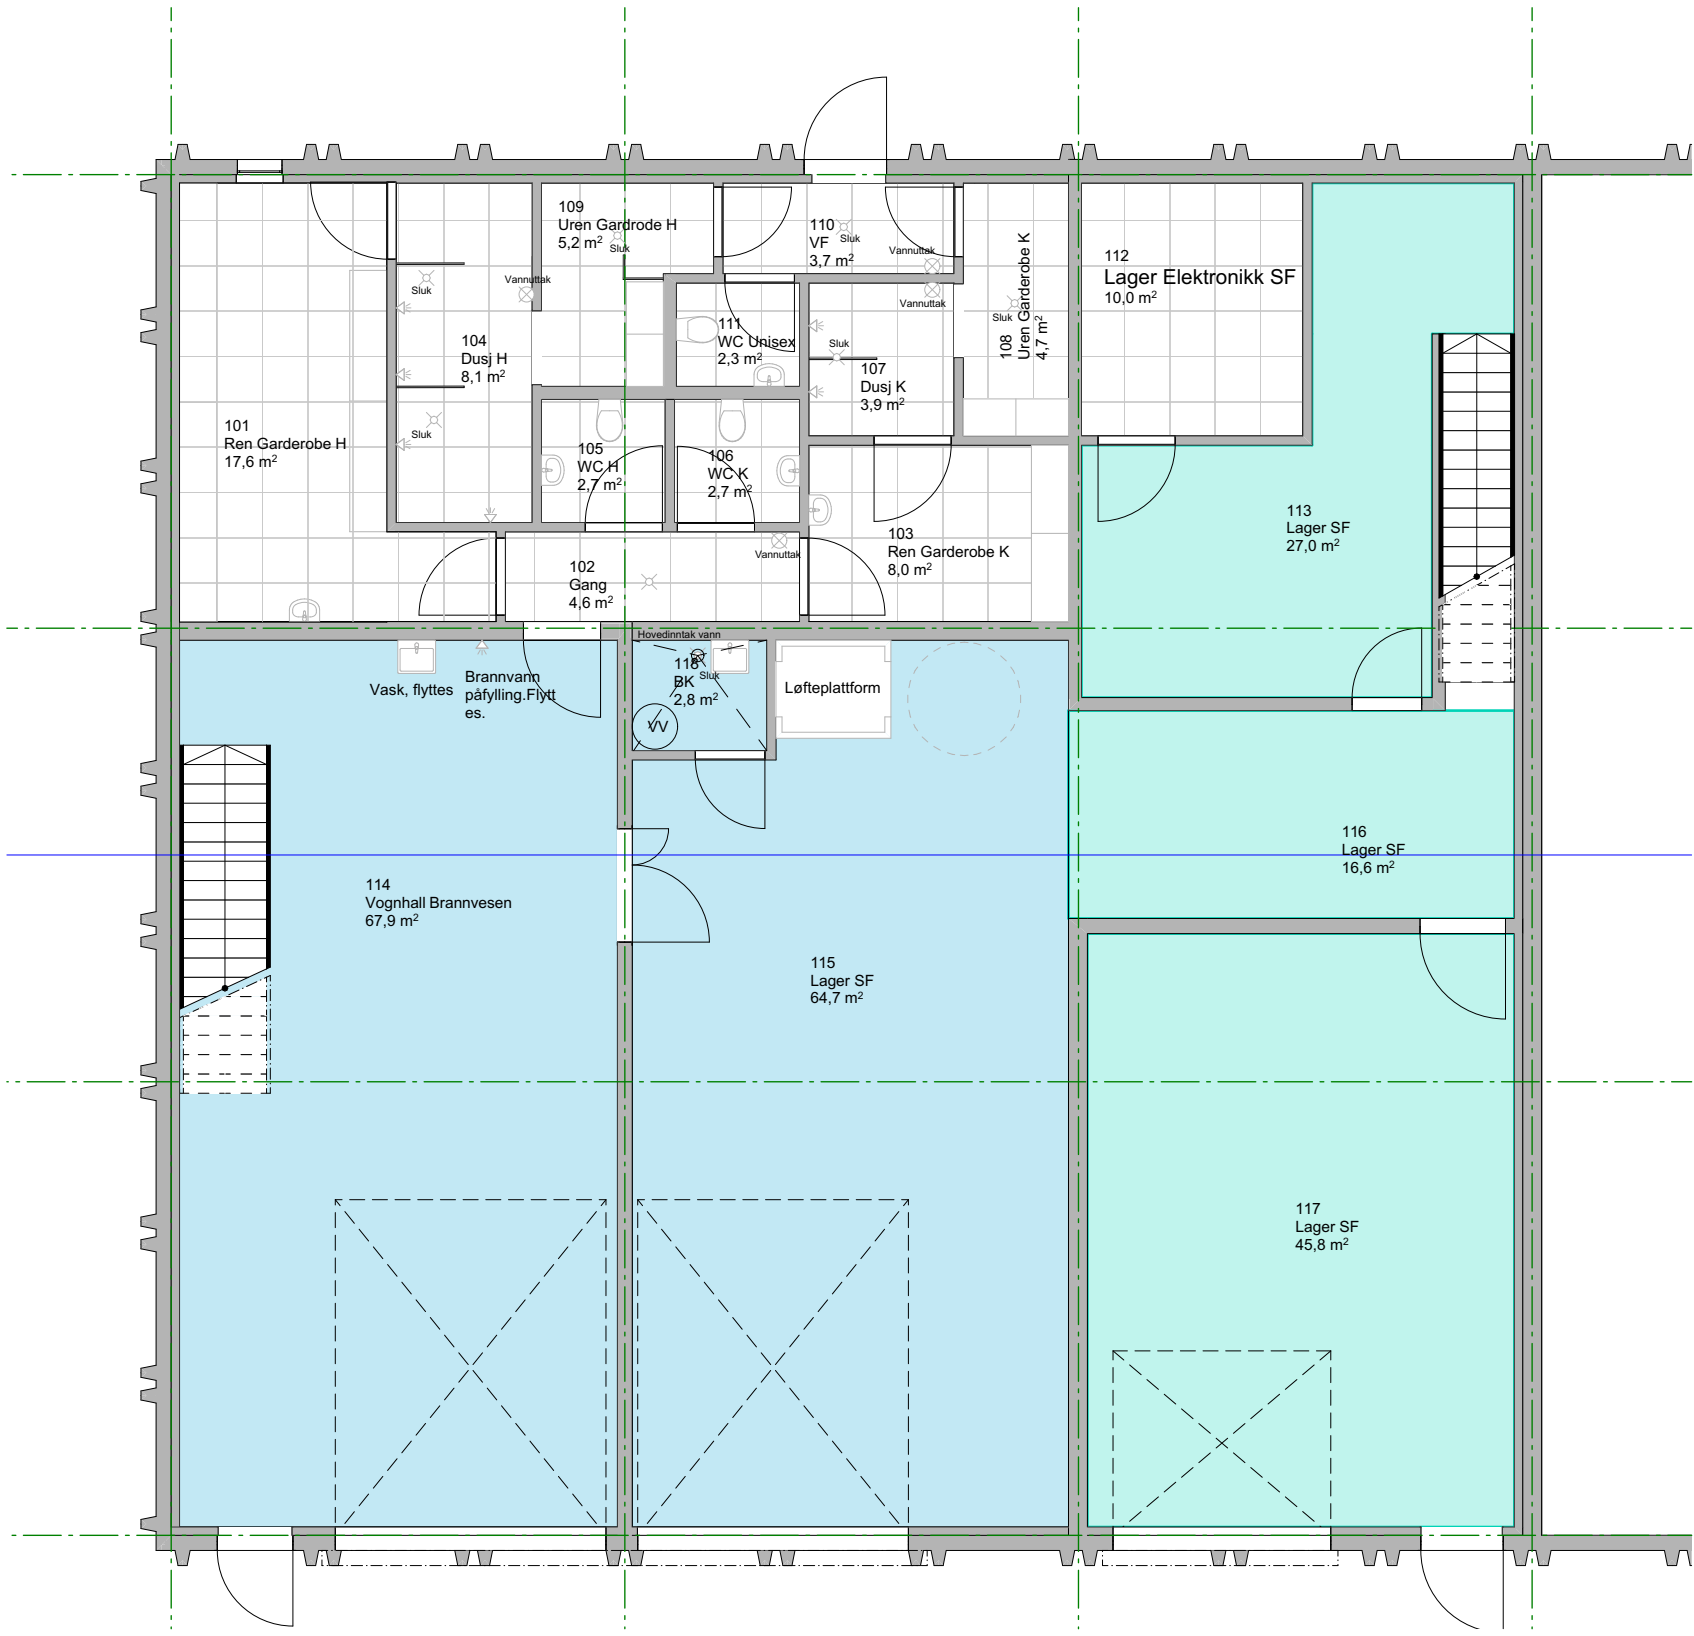

1. etasje - Himling

1:100

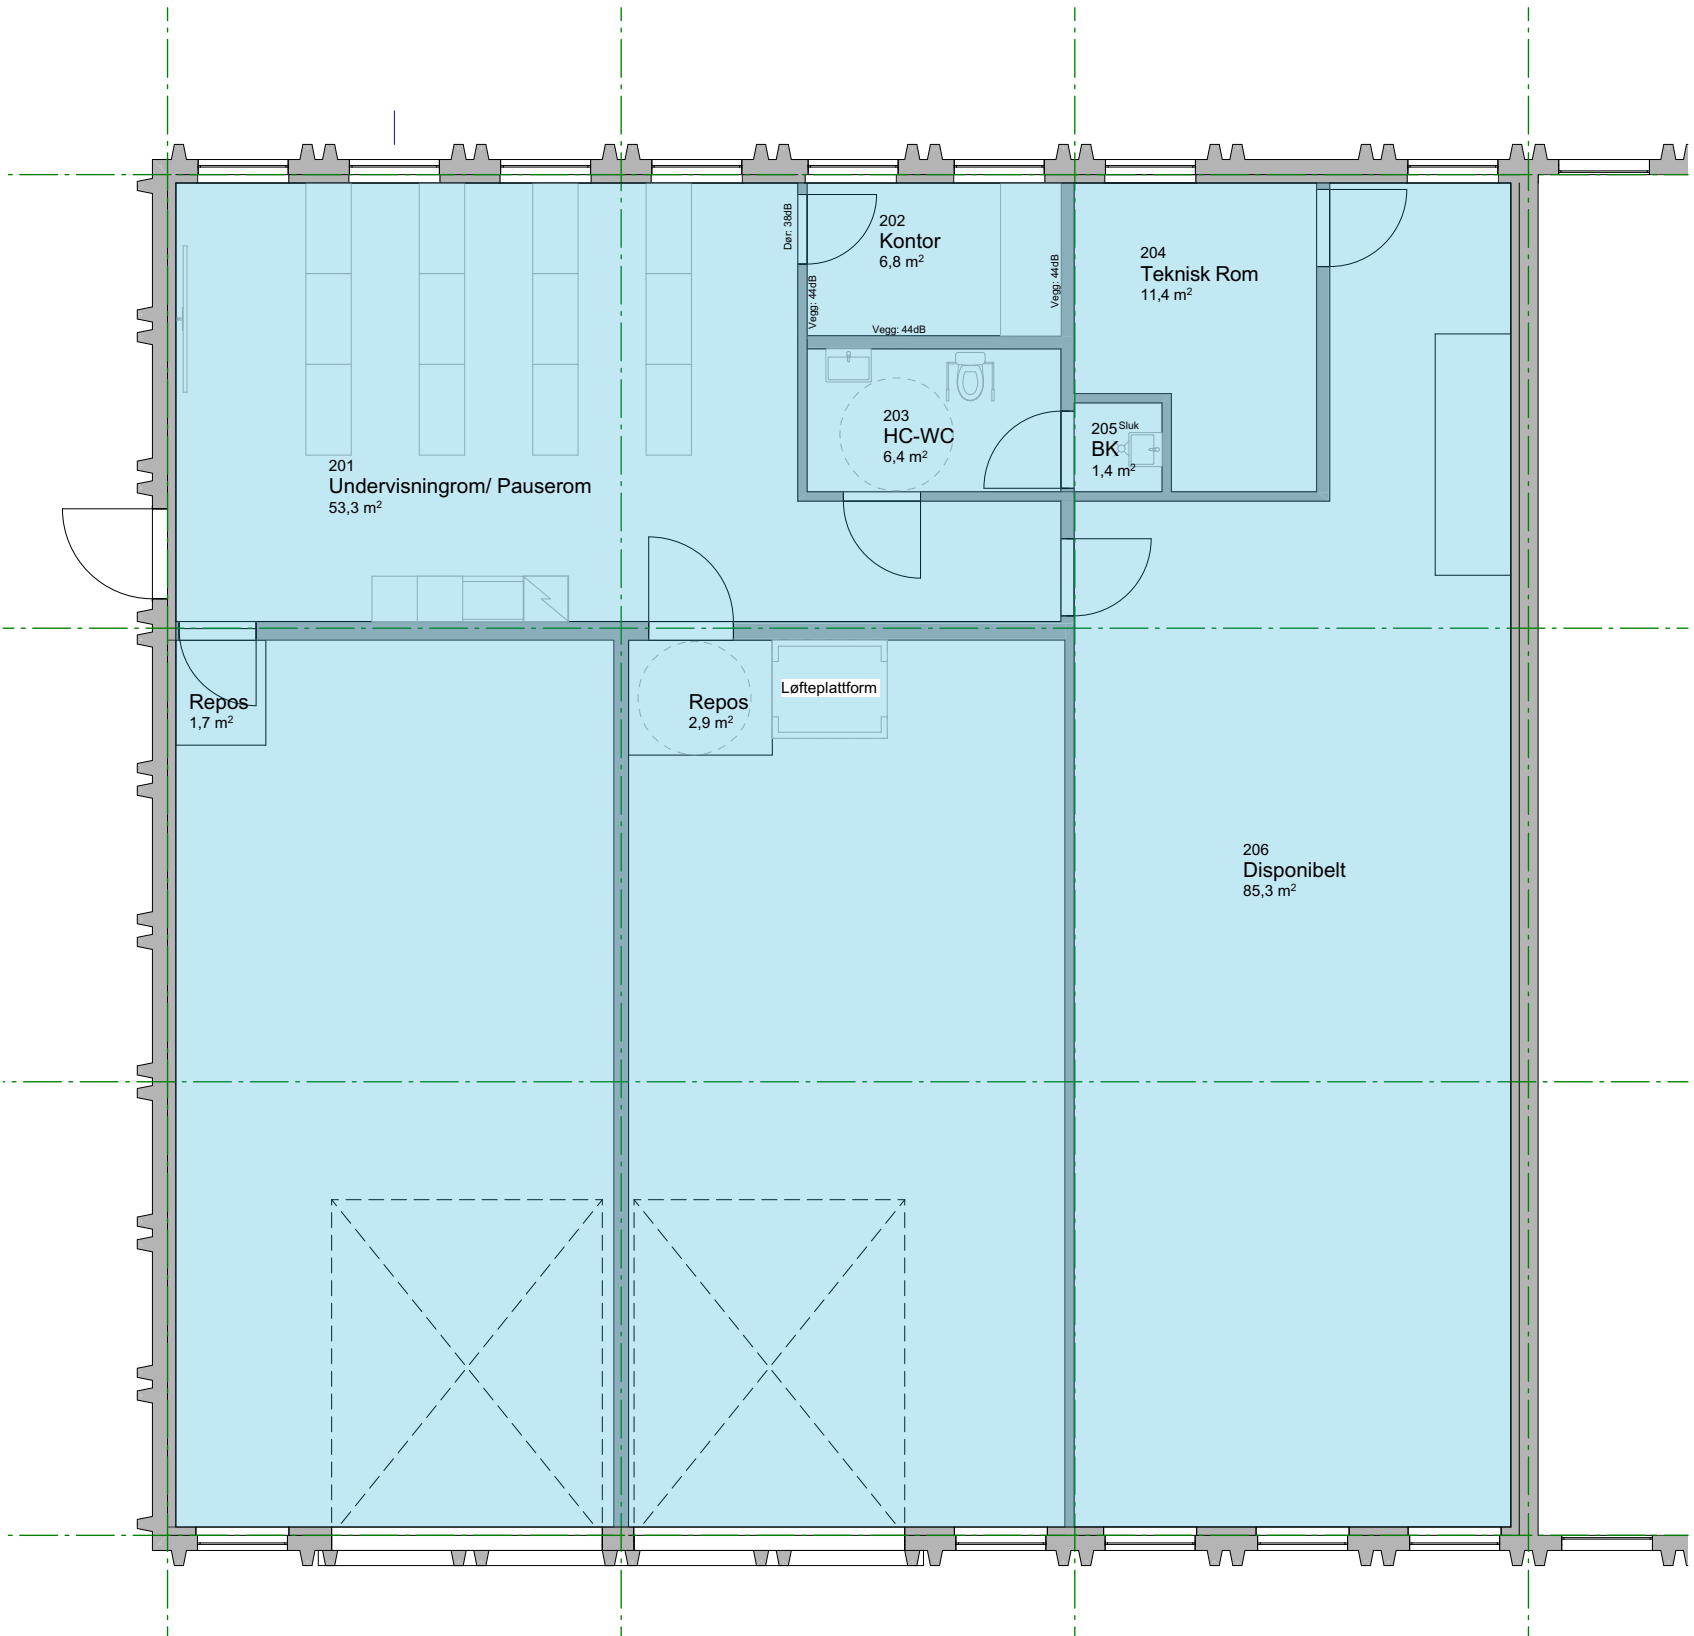

2. etasje- Himling

1:100

| Himling |                                                                      |
|---------|----------------------------------------------------------------------|
|         | - Isolert himling, gips sparklet og malt 2 stek<br>Dobbel skyggelist |
|         | - Systemhimling 600x600                                              |
|         | - Eksisterende betongdekke                                           |