




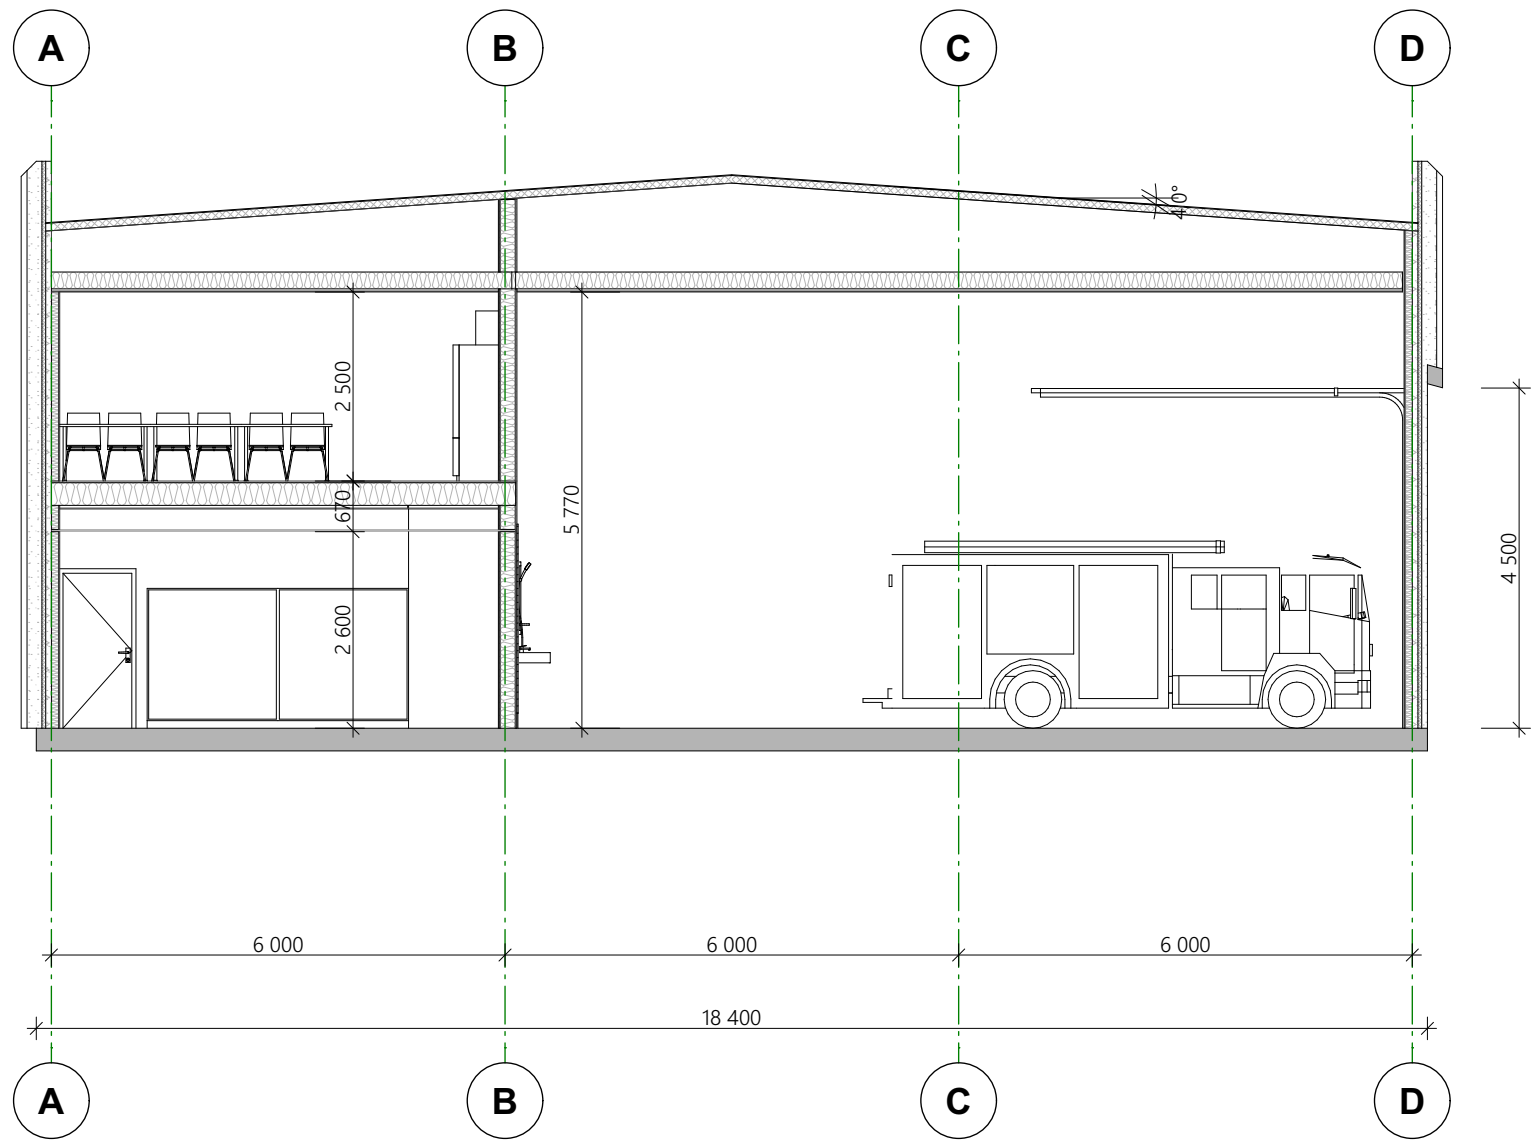


Snitt A 1:100

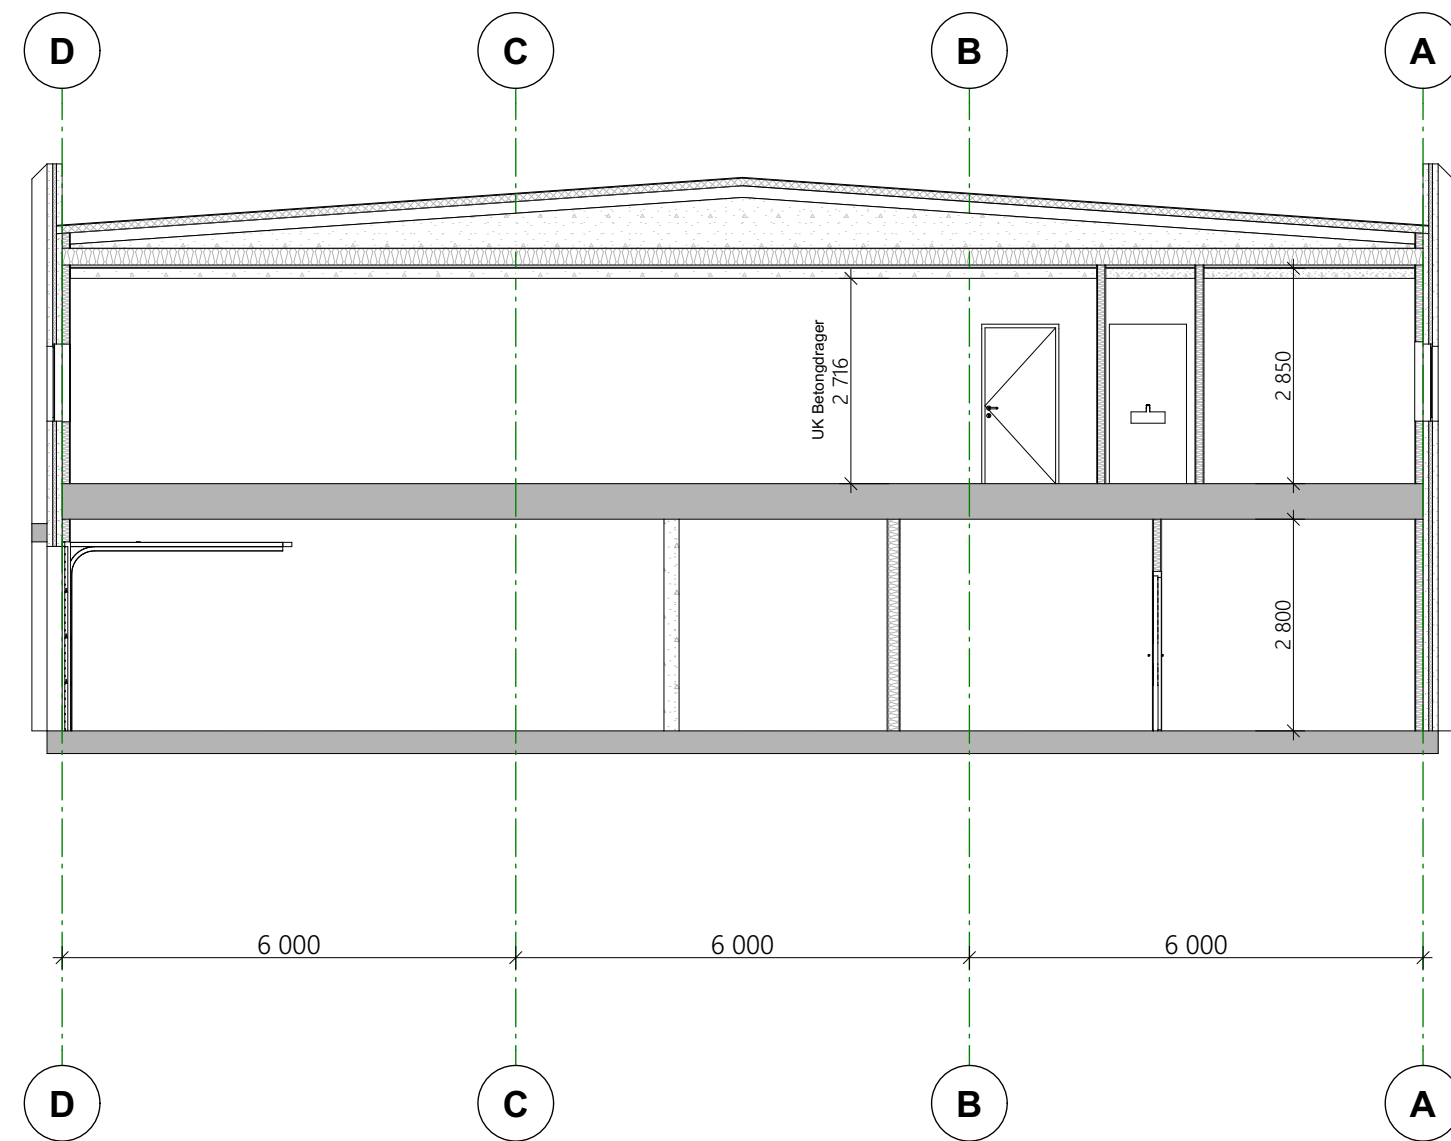

Snitt B 1:100

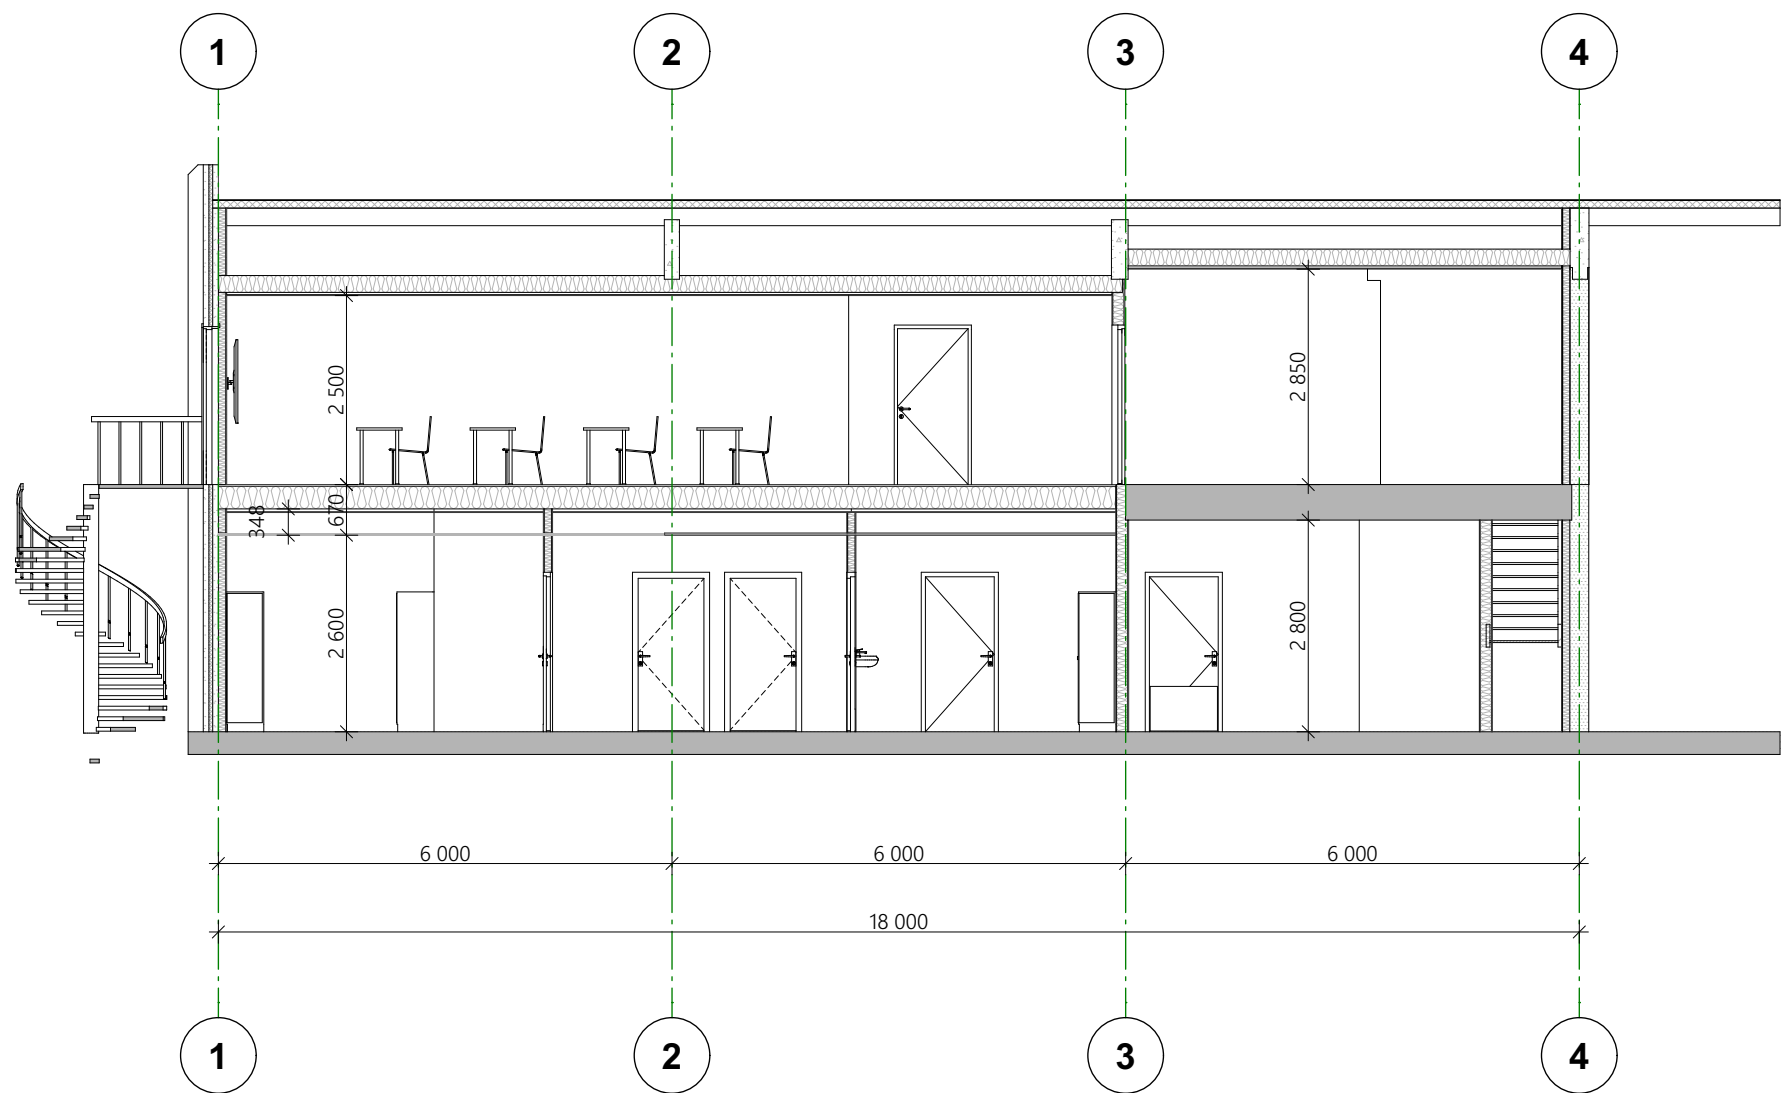

Snitt C 1:100

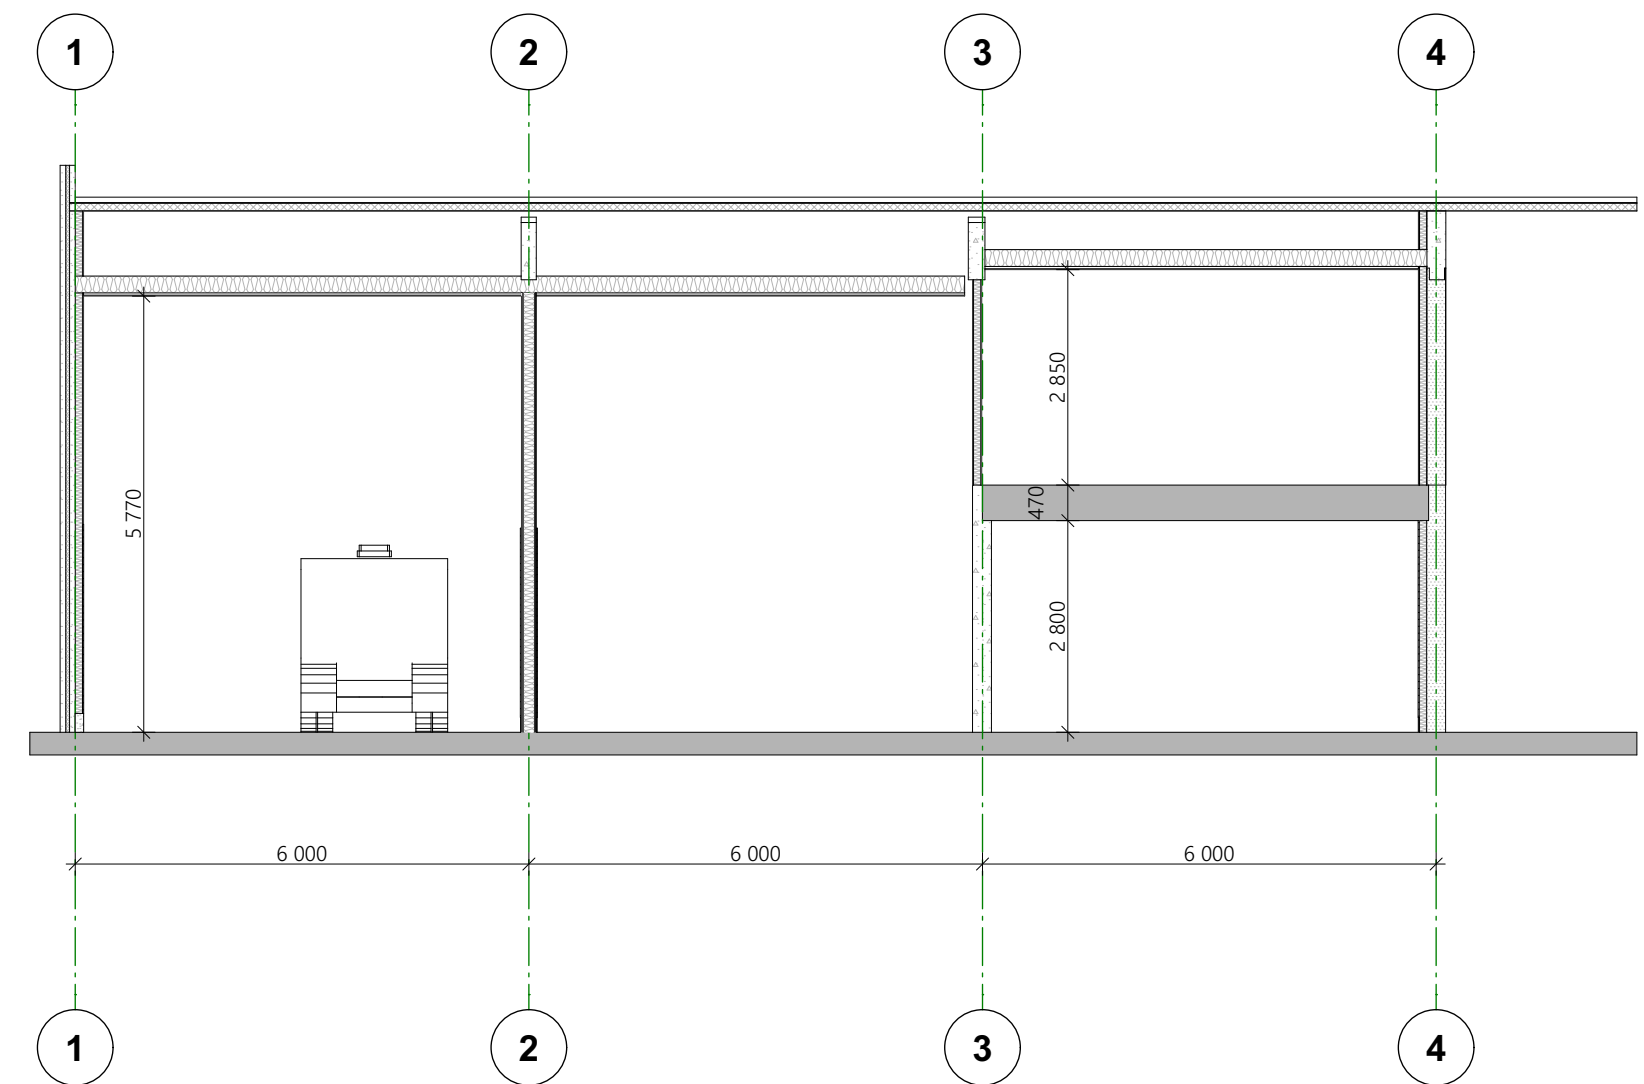

Snitt D 1:100