


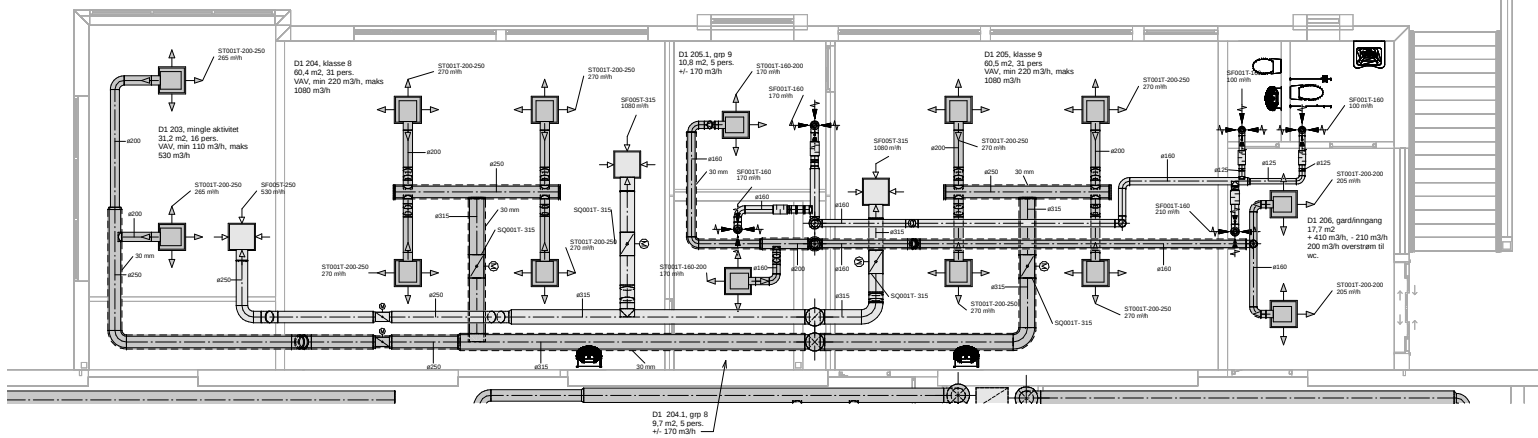

Legend component	Revit 3D image	Description	magUserCode
		ATD for displacement ventilation	ST006T
		ATD for panelled ceiling	ST002T
		ATD for panelled ceiling	ST001T
		ATD for wall mounting	ST003T
		Circular netting grill, EKO-NR	
		Exhaust diffuser	SF003T
		Exhaust diffuser	SF001T
		Extract air device	SF005T
		Supply air diffuser	ST005T
		Transfer unit	ST004T

1	For kommentar/oppfølging			01.03.18		BL	Rev.
Rev.	Endring			Opp		Start	korr
TEGNING: A1-Bbygg D1-2 etg				TEGNING: 10016462-09		1	
Notodden barne og ungdomsskole							
Notodden Kommune							
				GK Inneklima AS Gateadresse 1 Postnummer, Sted TLF: 22 97 47 00 www.gk.no			
PROJEKTNR: 10016462	DISPLIN: RIV	STATUS:	TEGNAR: BL	KONTR: MS	DATE: 01.03.18	MÅLESTOKK:	
TEGNING: A1-Bbygg D1-2 etg			TEGNING: 10016462-09			REV: 1	