



1. etasje  
Bygg C

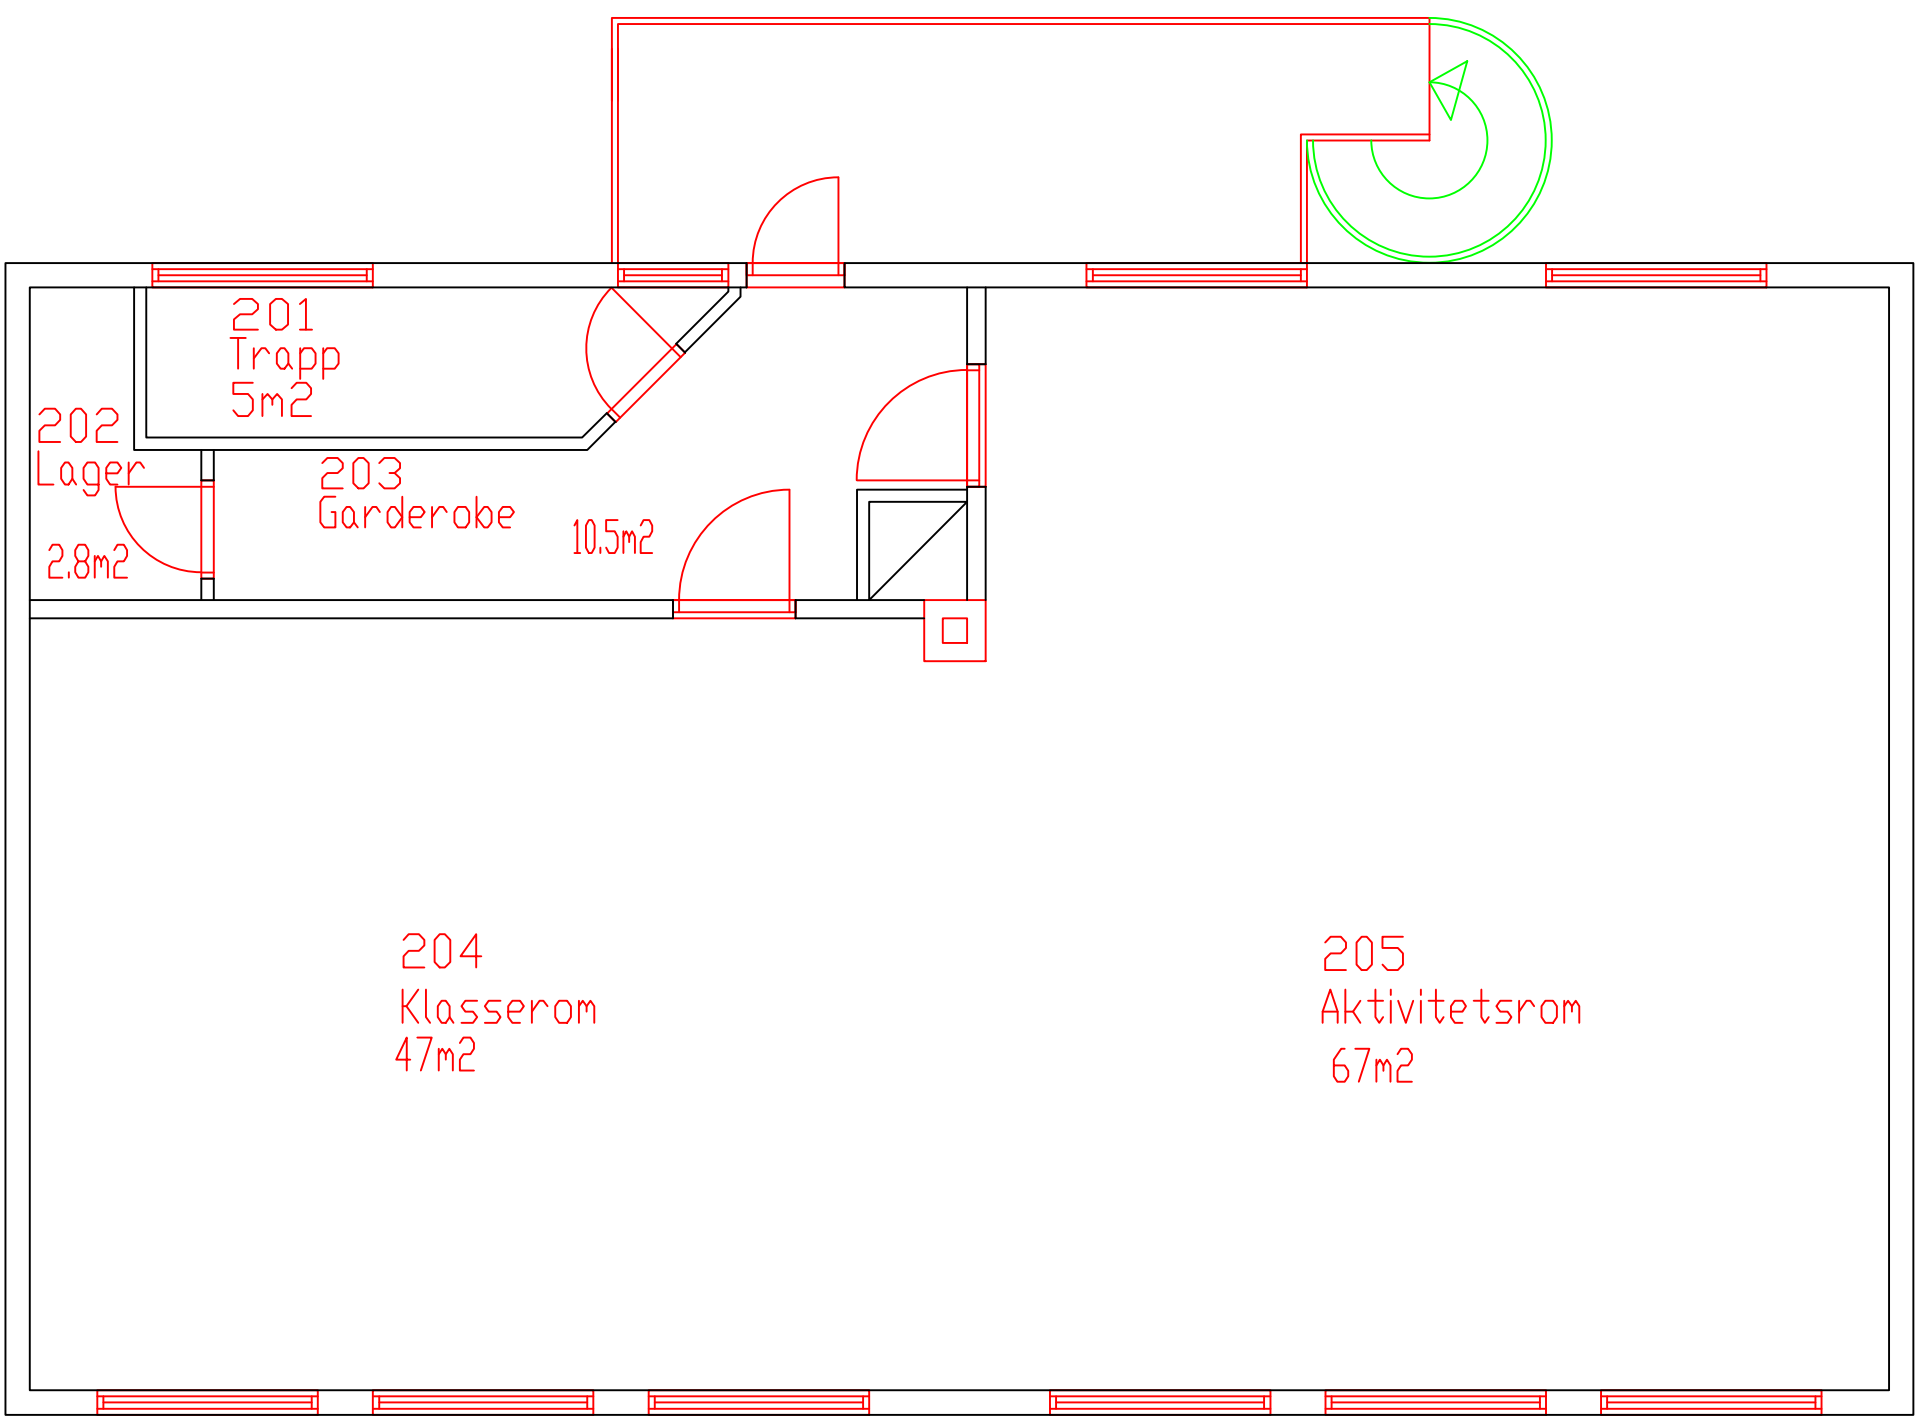


2. etasje  
Bygg C

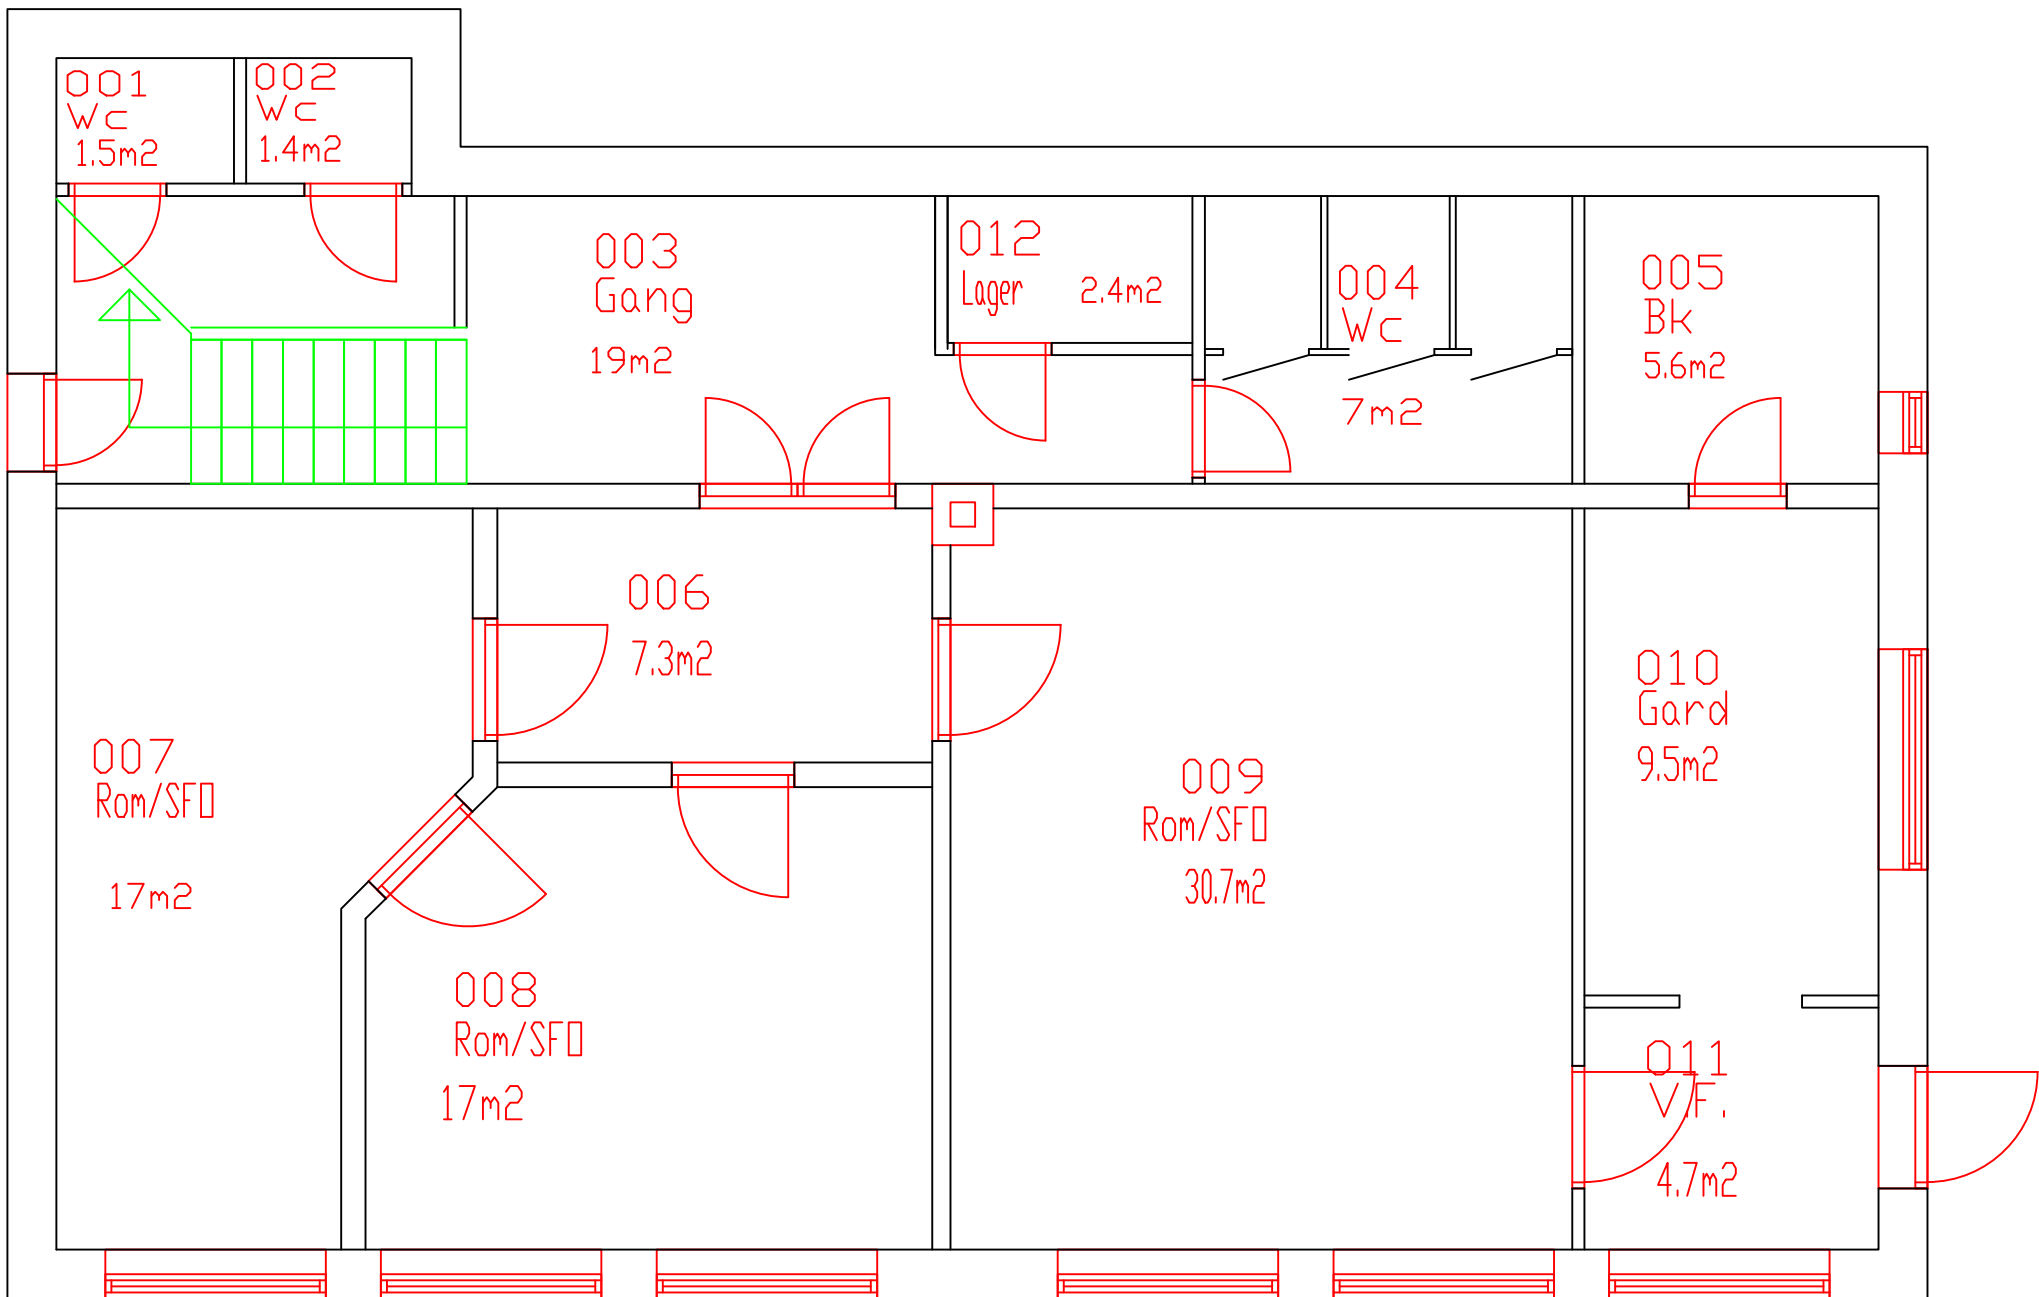

U. etasje  
Bygg C

BYGG C  
Areal U. etasje 158.2 m2  
Areal 1.etasje 146.4 m2  
Areal 2. etasje 146.4 m2  
BBKL 3

		<b>SOGNDAL KOMMUNE</b>		Kontrollert av: FRODE AS	Date: 15.01.2016
✚ KAUPANGER SKULE Bygg C U.etasje, 1.etasje og 2.etasje				Godkjent av: KARLSEN	Mål: 1:100
				Tekna av: J. FANTAU	Ark: A2
				Etappene: 21BC	
Gravenstein 17, Post Box 153, 6851 SOGNDAL, Tel. 57629600, Fax 57629601					
				Filenamn 21BC	