


Fasade Sør (FA-bygg)

1:100

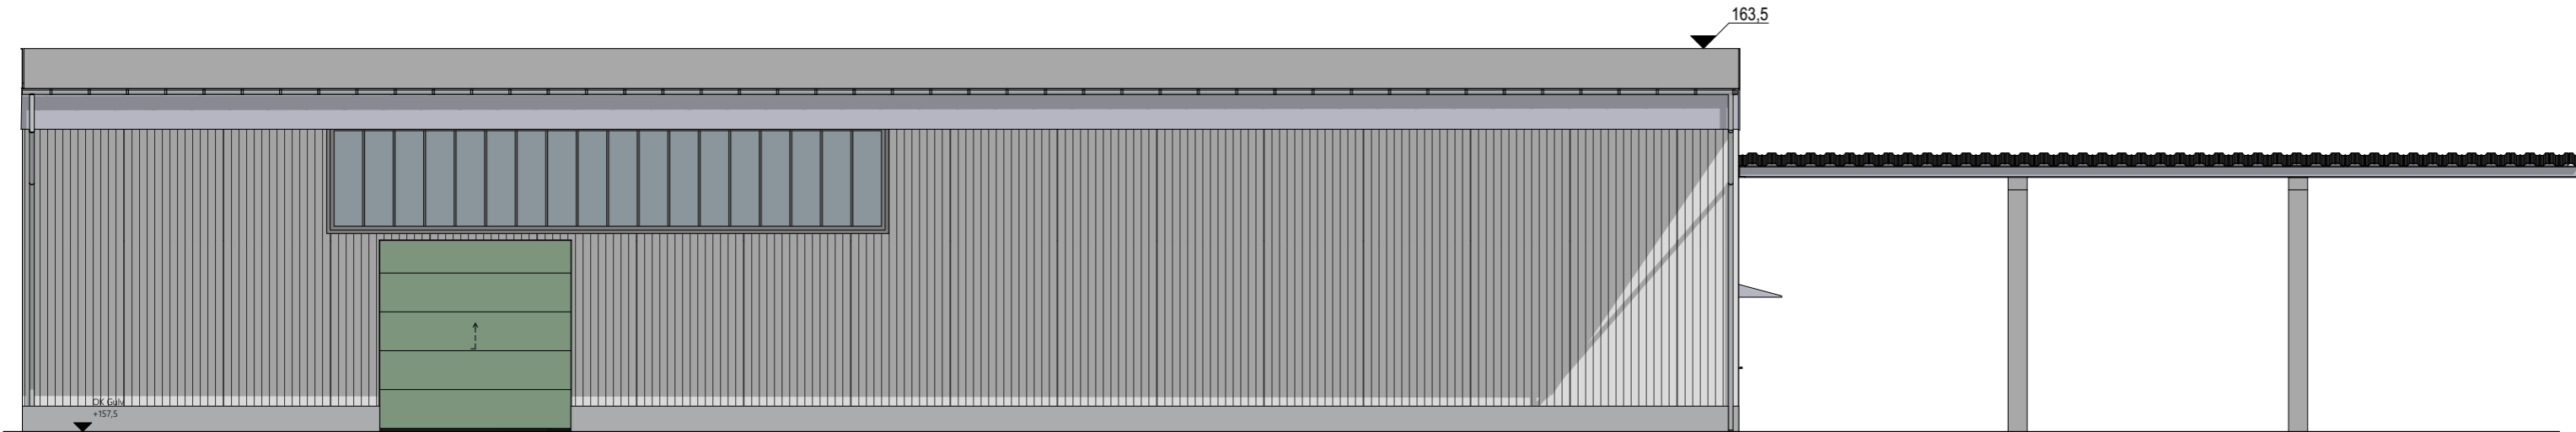

Fasade Nord (FA-bygg)

1:100

A-01		08.05.2026	DN	OØ
Rev.	Beskrivelse	Dato	Tegn.	Kontr.