




PLAN 01 og 02, NTA

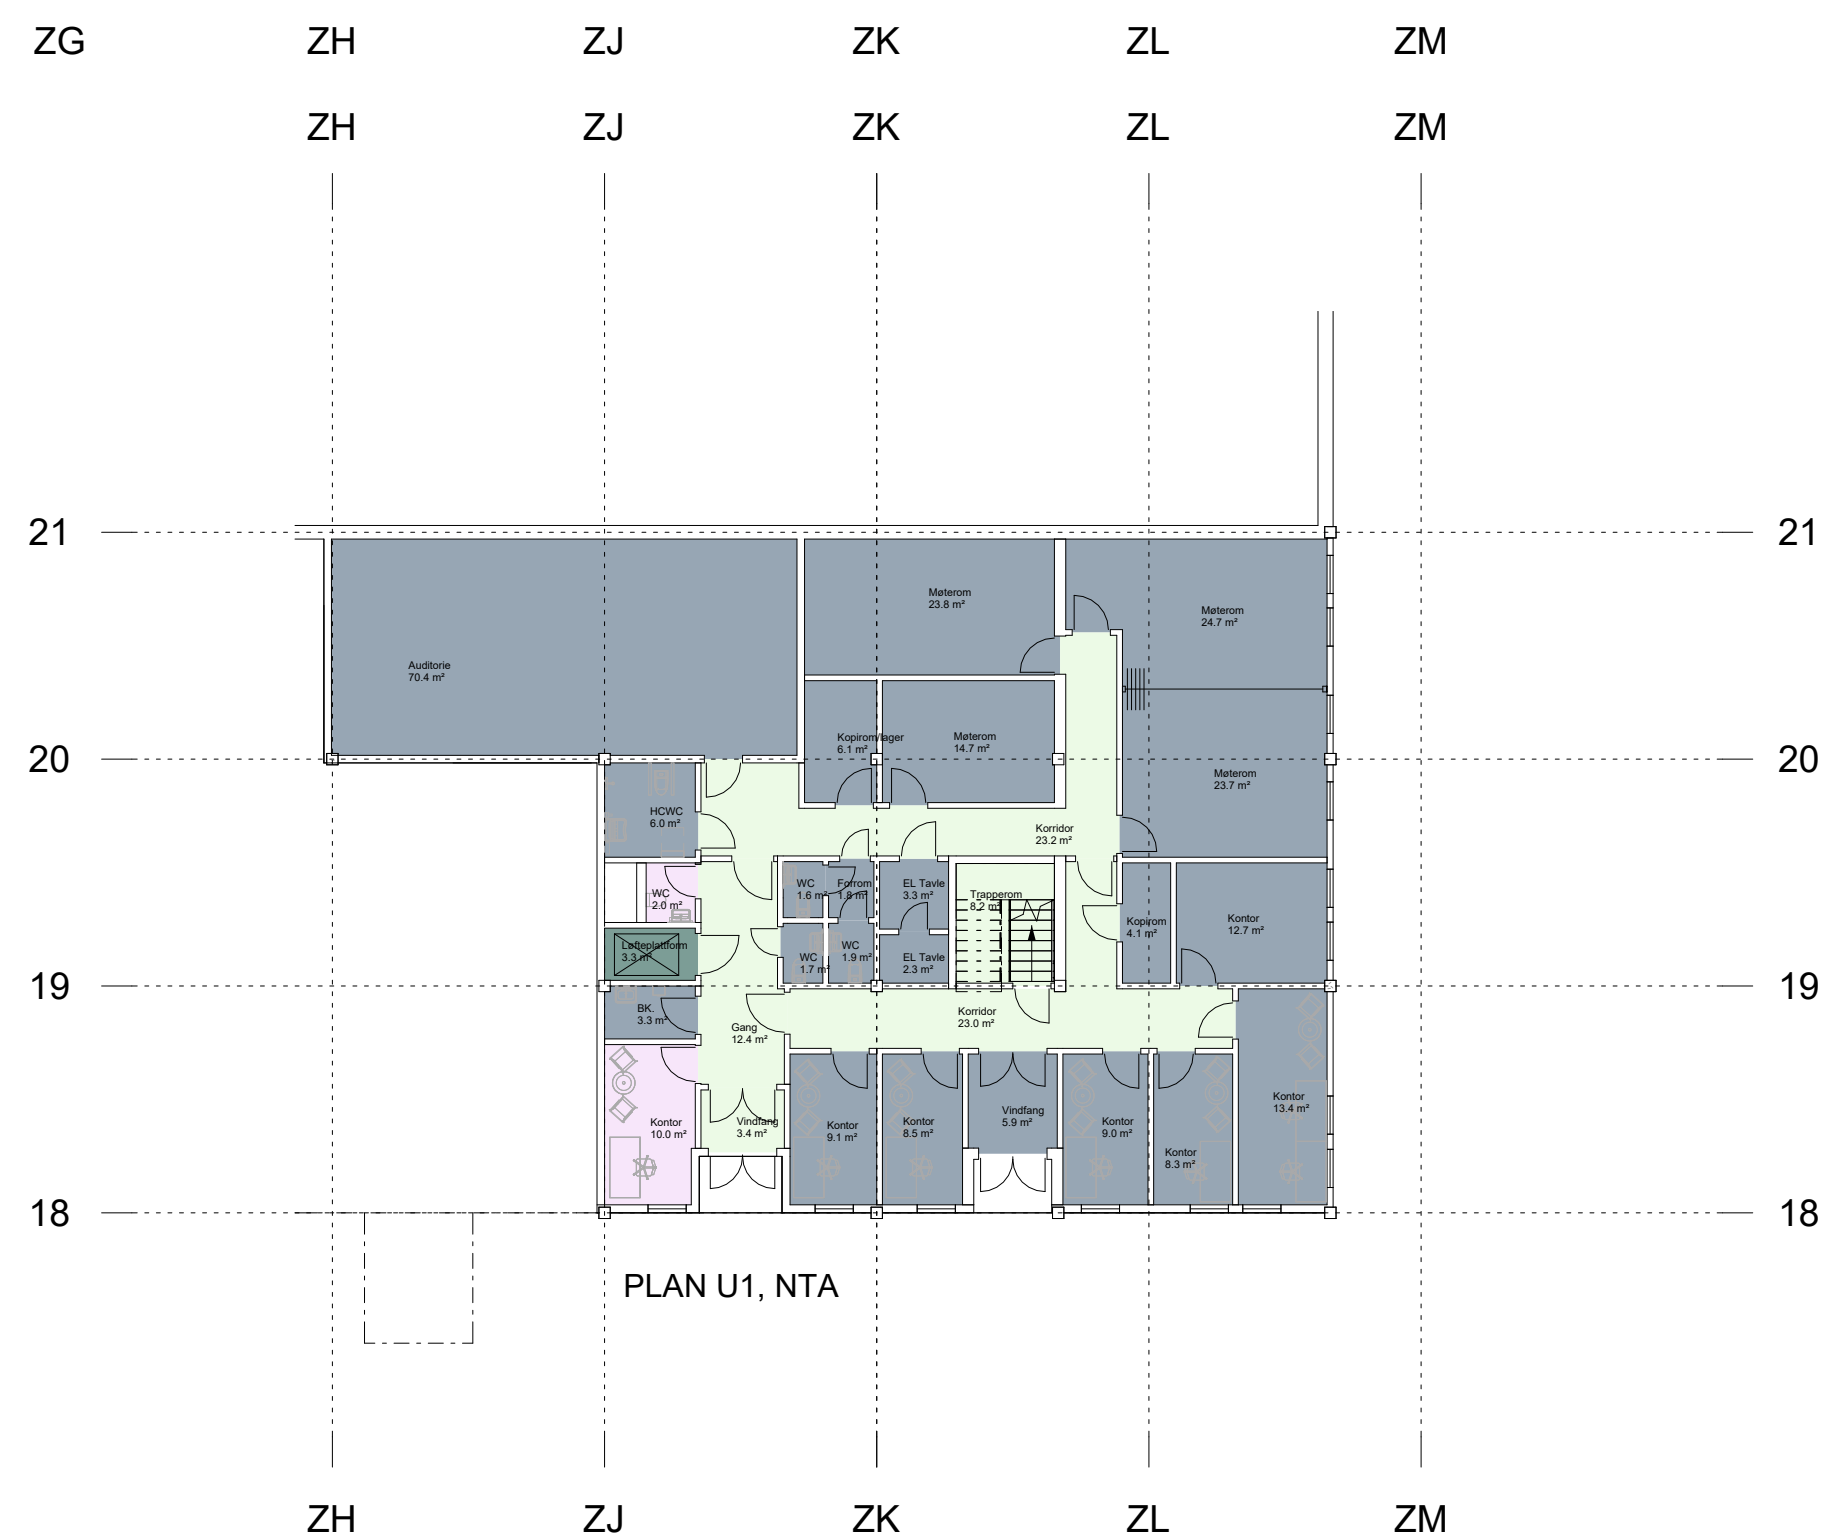

PLAN U1, NTA

Nettoarealer, NTA	
Etasje	Areal
Kommunikasjon	285.9 m²
Nybygg	72.6 m²
Plan 01	319.3 m²
Plan 02	208.6 m²
Plan U1	256.0 m²
Plan U1, LV	12.1 m²
Plan U1-02, Løfteplattform	3.3 m²
Nettoareal, Totalt: 99	1157.8 m²

01	28.11.2025	Anbudstegning	NIJAR	ELSS
REV.NR	REV.DATO	REVISION	SIGN.	GODKJ.

ANBUDSTEGNING

TITEL
NETTOAREALER, NTA

PLOTTET:
28.11.2025 12:37:58

TEGN.NR.

A-860-20-000-003



REV. NR.

01

Arkitema • COWI



TROMSØ LEGEVAKT

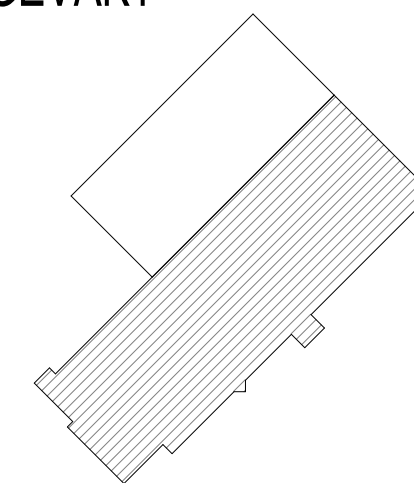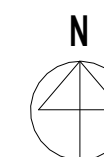

PL COWI AS AVD. TRONDHEIM
OTTO NIELSENS VEG 12, 7052 TRONDHEIM,
TLF: 21 49 76 88

RIG ★

ARK ARKITEMA
CORTADELERS GATE 30, 0254 OSLO, TLF. 22 99 44 50

RIBr COWI AS AVD. TRONDHEIM
OTTO NIELSENS VEG 12, 7052 TRONDHEIM,
TLF: 21 49 76 88

RIB COWI AS AVD. TRONDHEIM
OTTO NIELSENS VEG 12, 7052 TRONDHEIM,
Tlf: 21 49 76 88

RIA \star

RIE COWI AS AVD. TRONDHEIM
OTTO NIELSENS VEG 12, 7052 TRONDHEIM,
TEL. 022 22 22 22

RIBE : *

RIV COWI AS AVD. TRONDHEIM
OTTO NIELSENS VEG 12, 7052 TRONDHEIM,
TLF: 21 49 76 88

LARK ARKITEMA ARCHITECTS
CORT ADELERS GATE 30, 0254 OSLO,
Tlf. 22 90 44 50

TITTEL

NETTOAREALER, NTA

PROSJEKT

TROMSØ LEGEVAKT

PROSJ. NR. A246760
SIGN NIJAR

MÅL 1:200
GODKJ. NOBI

DATO 12.09.2025
REV. DATO 28.11.2025

TEGN.NR.

REV. NR.

A-860-20-000-003

01

