

An architectural rendering of a modern building facade. The building features a large, bright yellow wall on the left side, which is part of a larger structure. To the right of the yellow wall is a glass-enclosed entrance area with a dark frame. The building has multiple stories with windows. The foreground shows a dark, paved area, possibly a sidewalk or plaza. The overall style is contemporary and minimalist.

Denne tegningen er beskyttet ved lov om opphavsrett til åndsverk av 12.5.1961 og må ikke kopieres eller benyttes uten opphavsmannens samtykke. Opphavsretten tilhører GNIST ARKITEKTER AS.

GNIST
ARKITEKTER

Adresse: Sjøgata 5, 8006 Bodø
Tel: +47 456 16 900
E-post: post@gnistark.no
www: gnistark.no

PROSJEKT

Torvgata 23/25, Bodø - Bodø VGS,
fasaderenovering

Nordland Fylkeskommune

GNR/ BNR 138/3825 Torvgata 23/25 BODØ 8005

TEGNING

Snitt A, B og C


MÅLESTOKK	ALLE MÅL I	DATE
A3 -	MM	11.02.26
SAKSBEH.	TEGNET AV	KONTROLL
DEO	JBH	DEO

FASE.


Anbud

PROSJEKTNR. TEGNINGSNR. REV.


220079 AS200

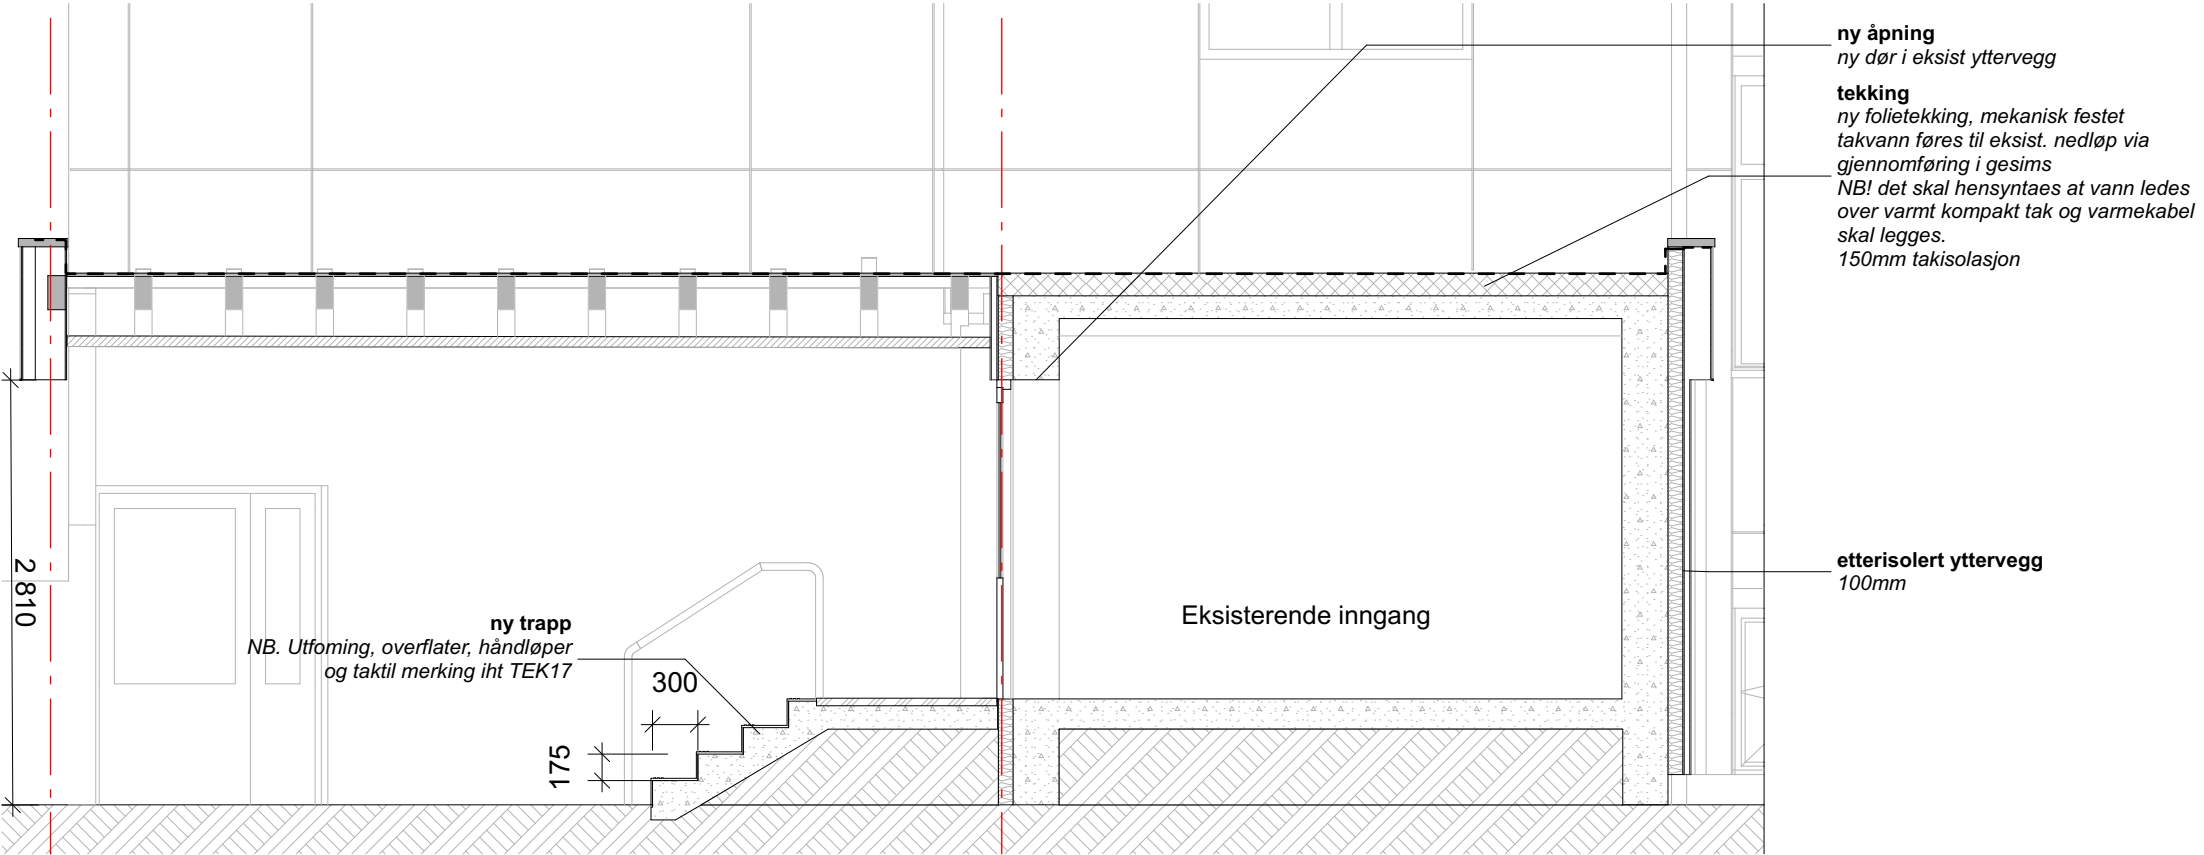

B-B

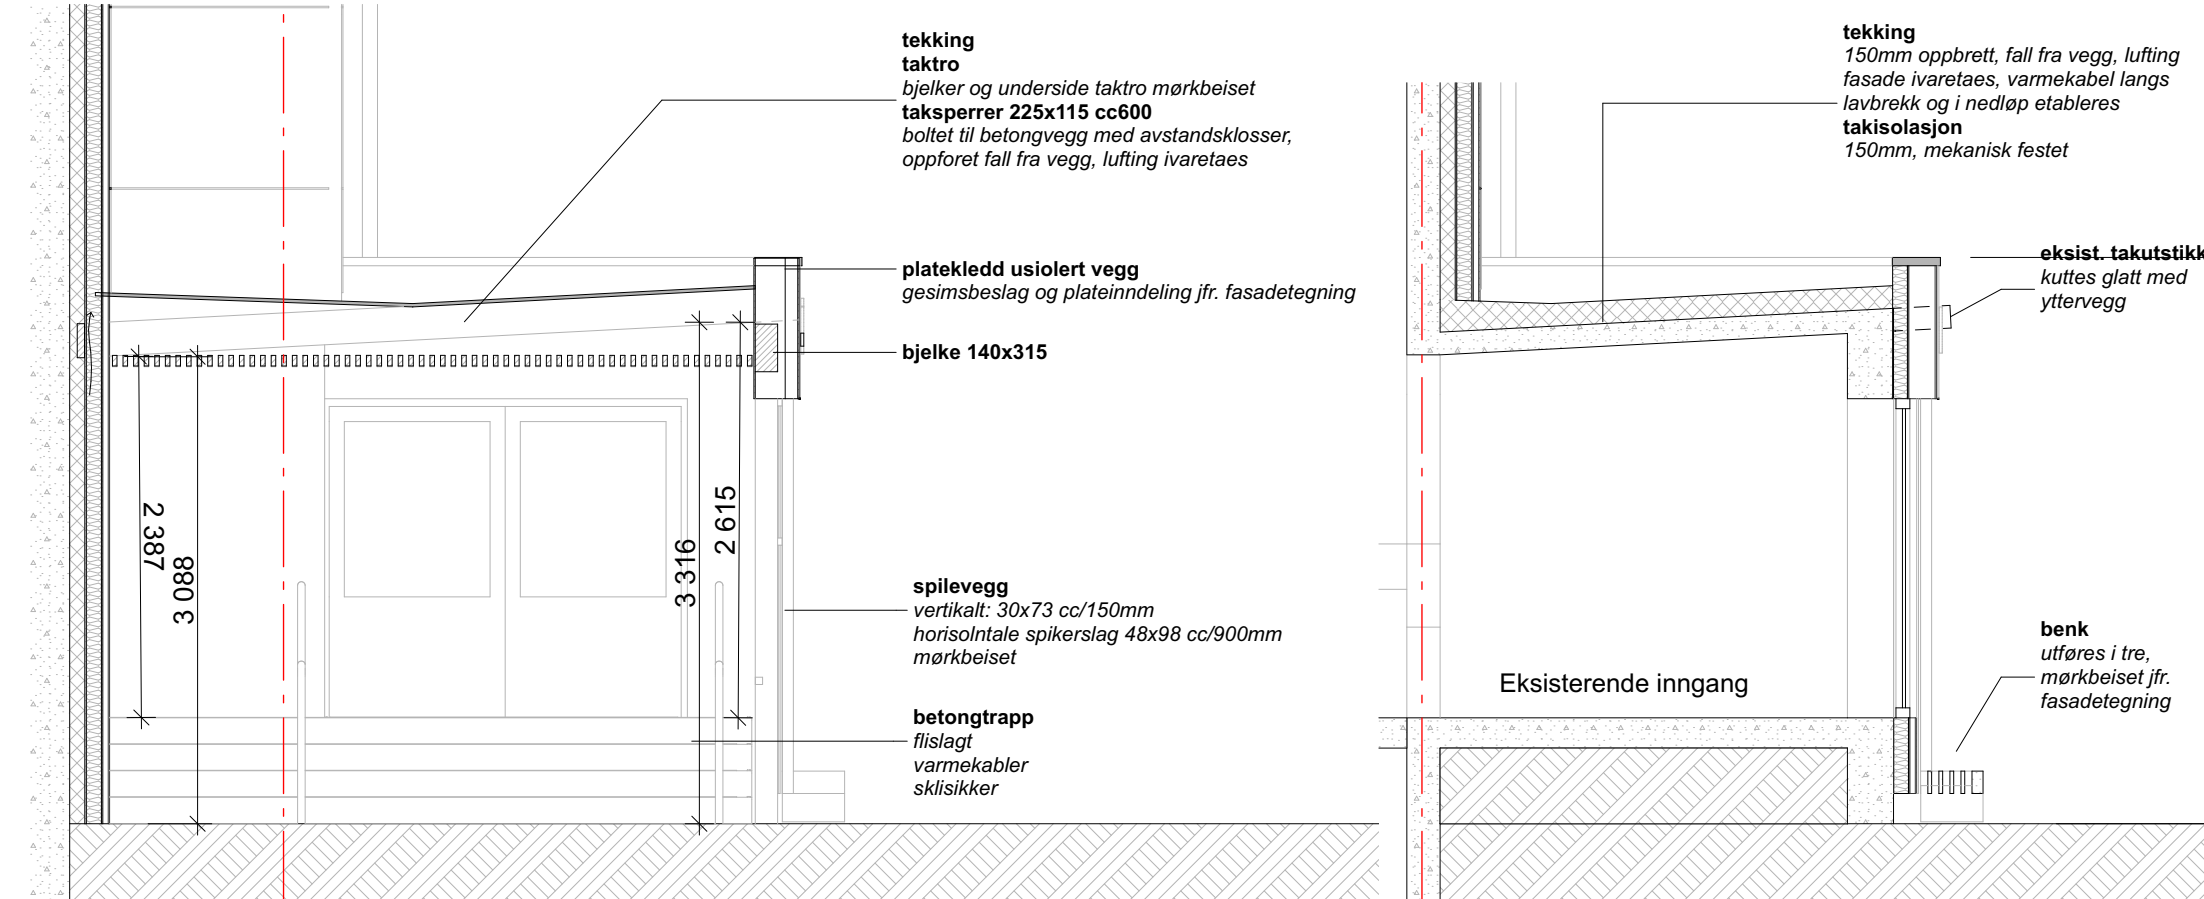

C-C

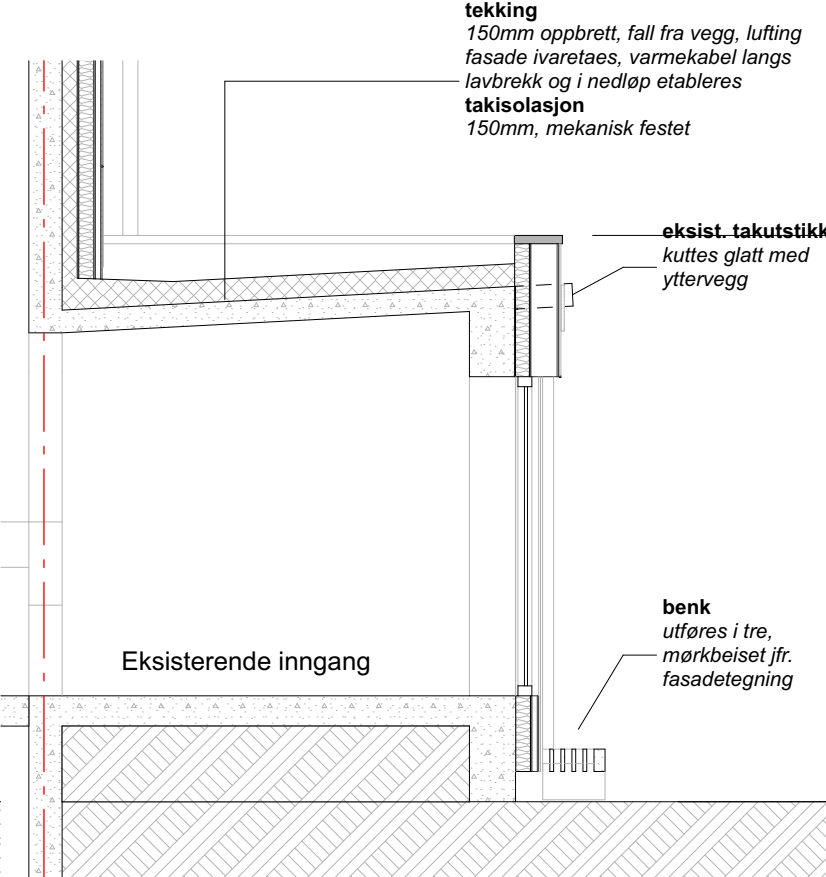

A-A