


21. Detaljer avslutninger kobbertekking


Det. Reifebeslag

Det. avslutning kobber over tegl


Det. Overgang til skifer

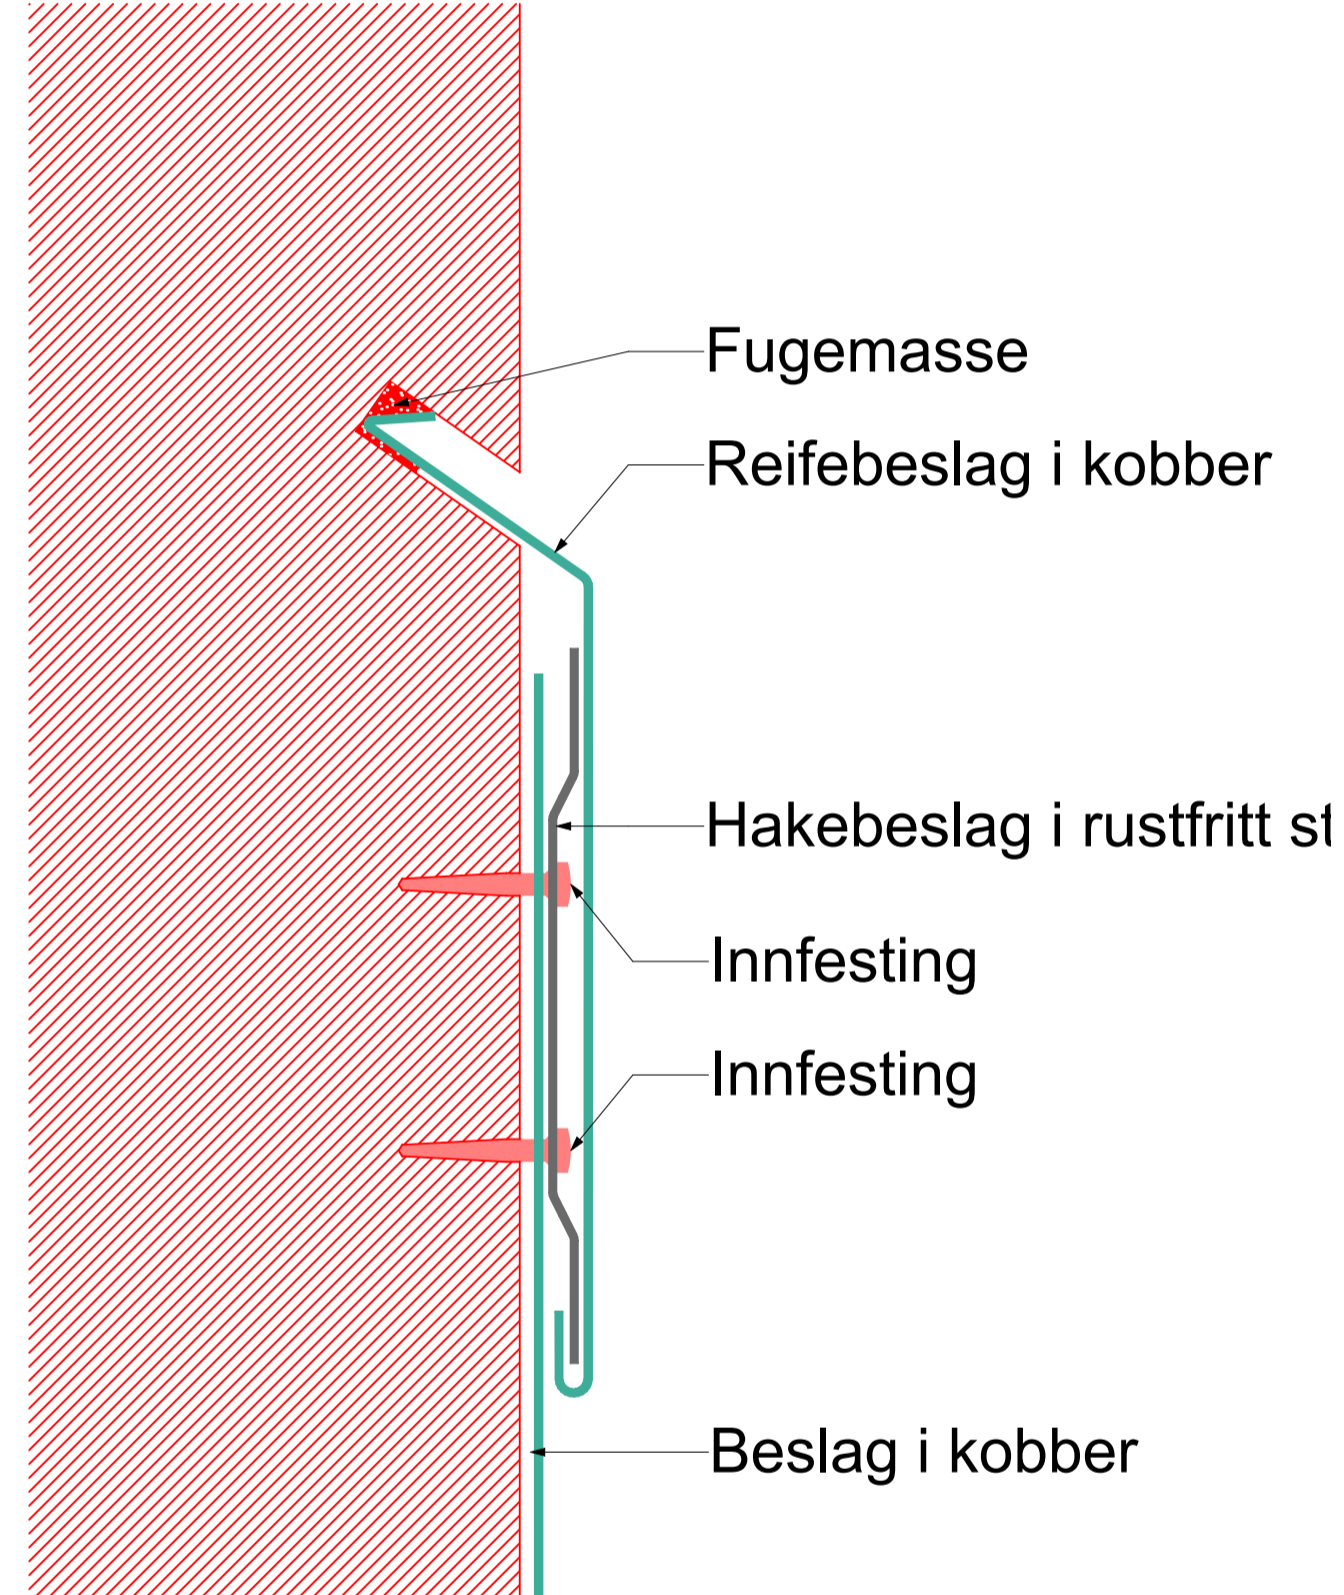

M 1:1

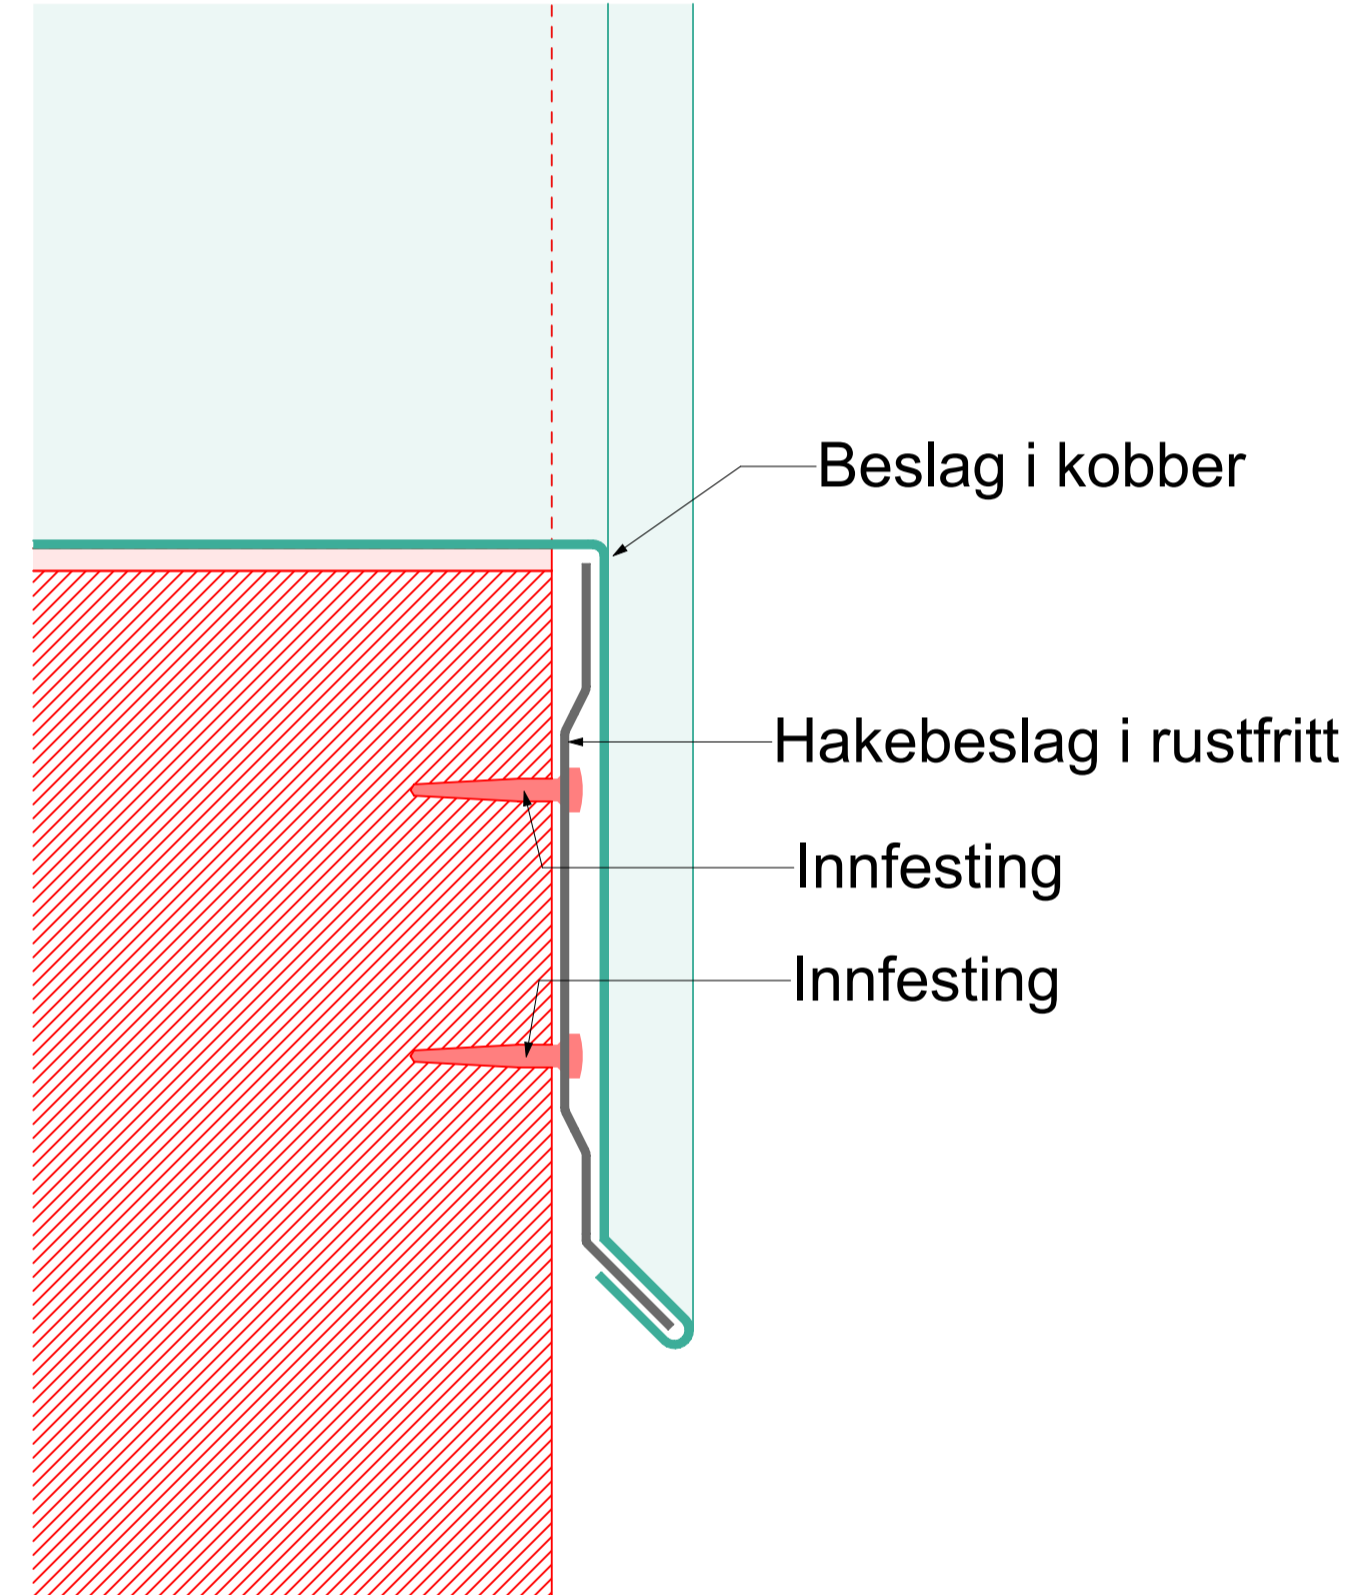

M 1:1

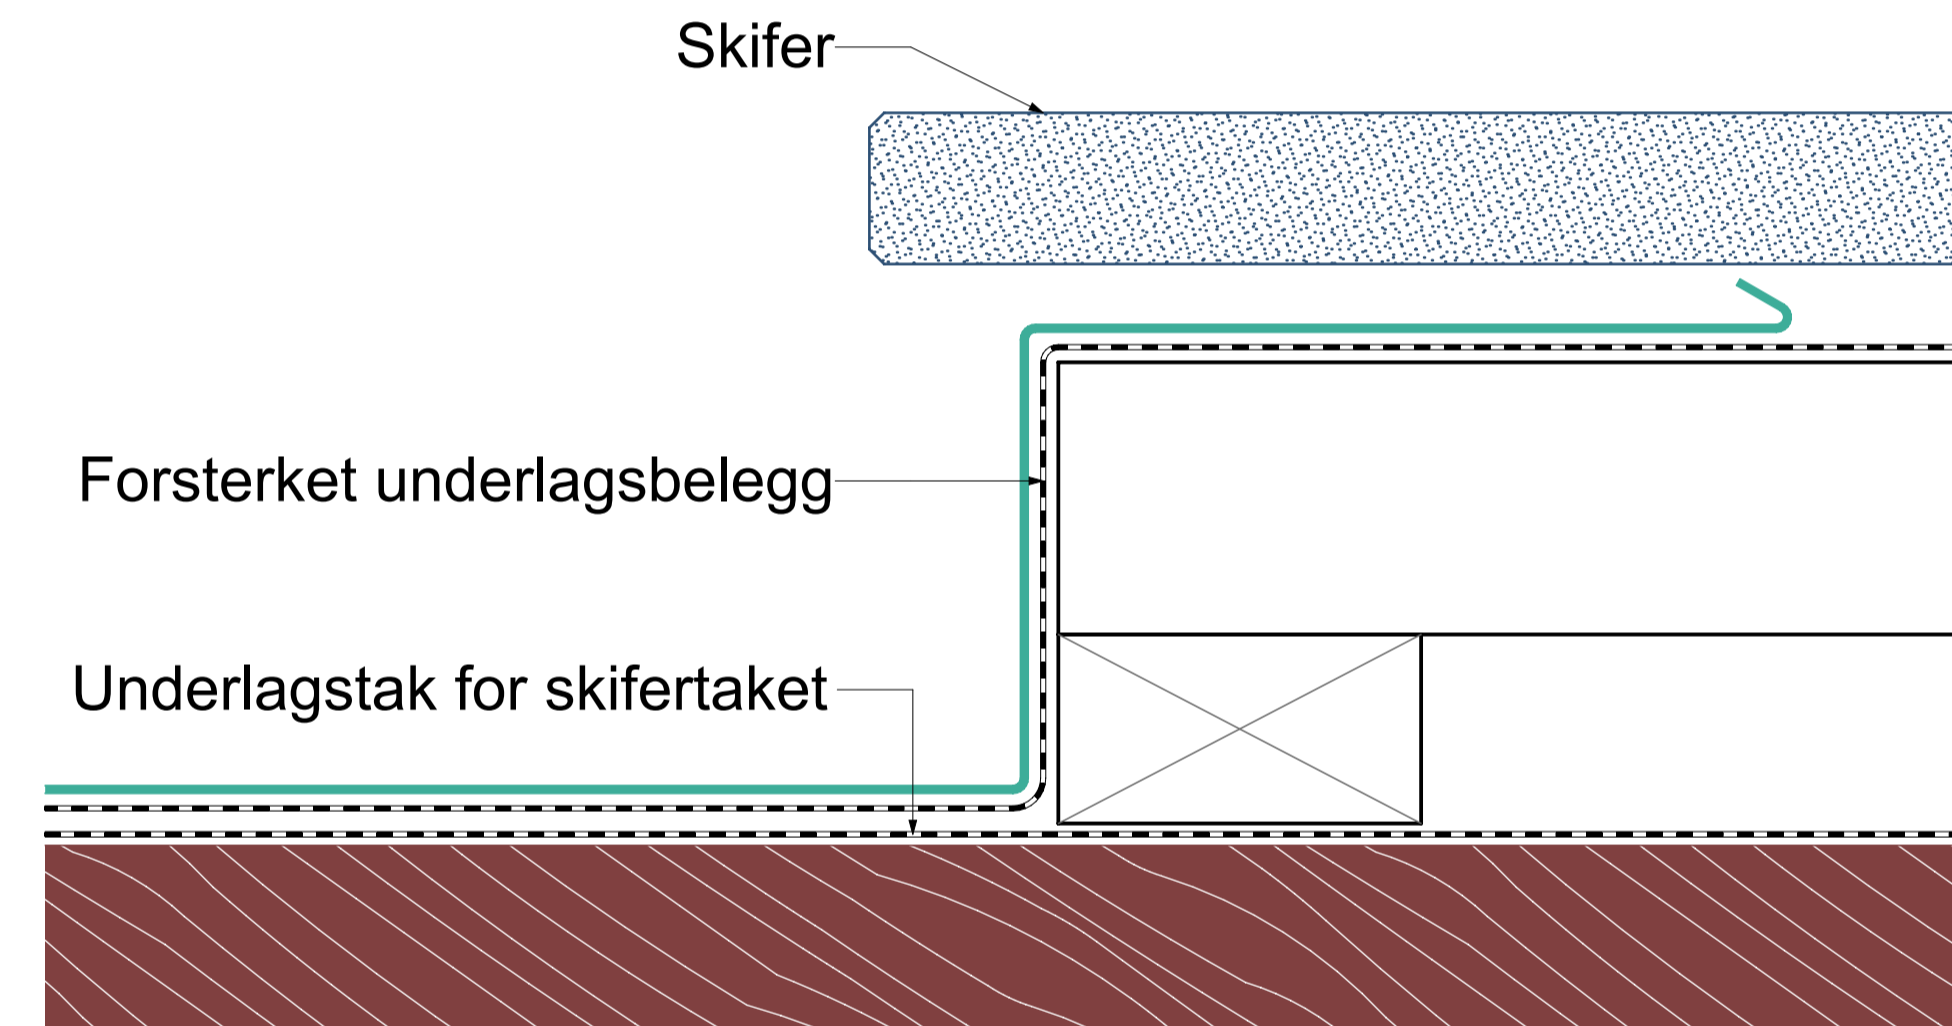

M 1:1

[illegible]