


# RIGGPLAN

## KinoKino

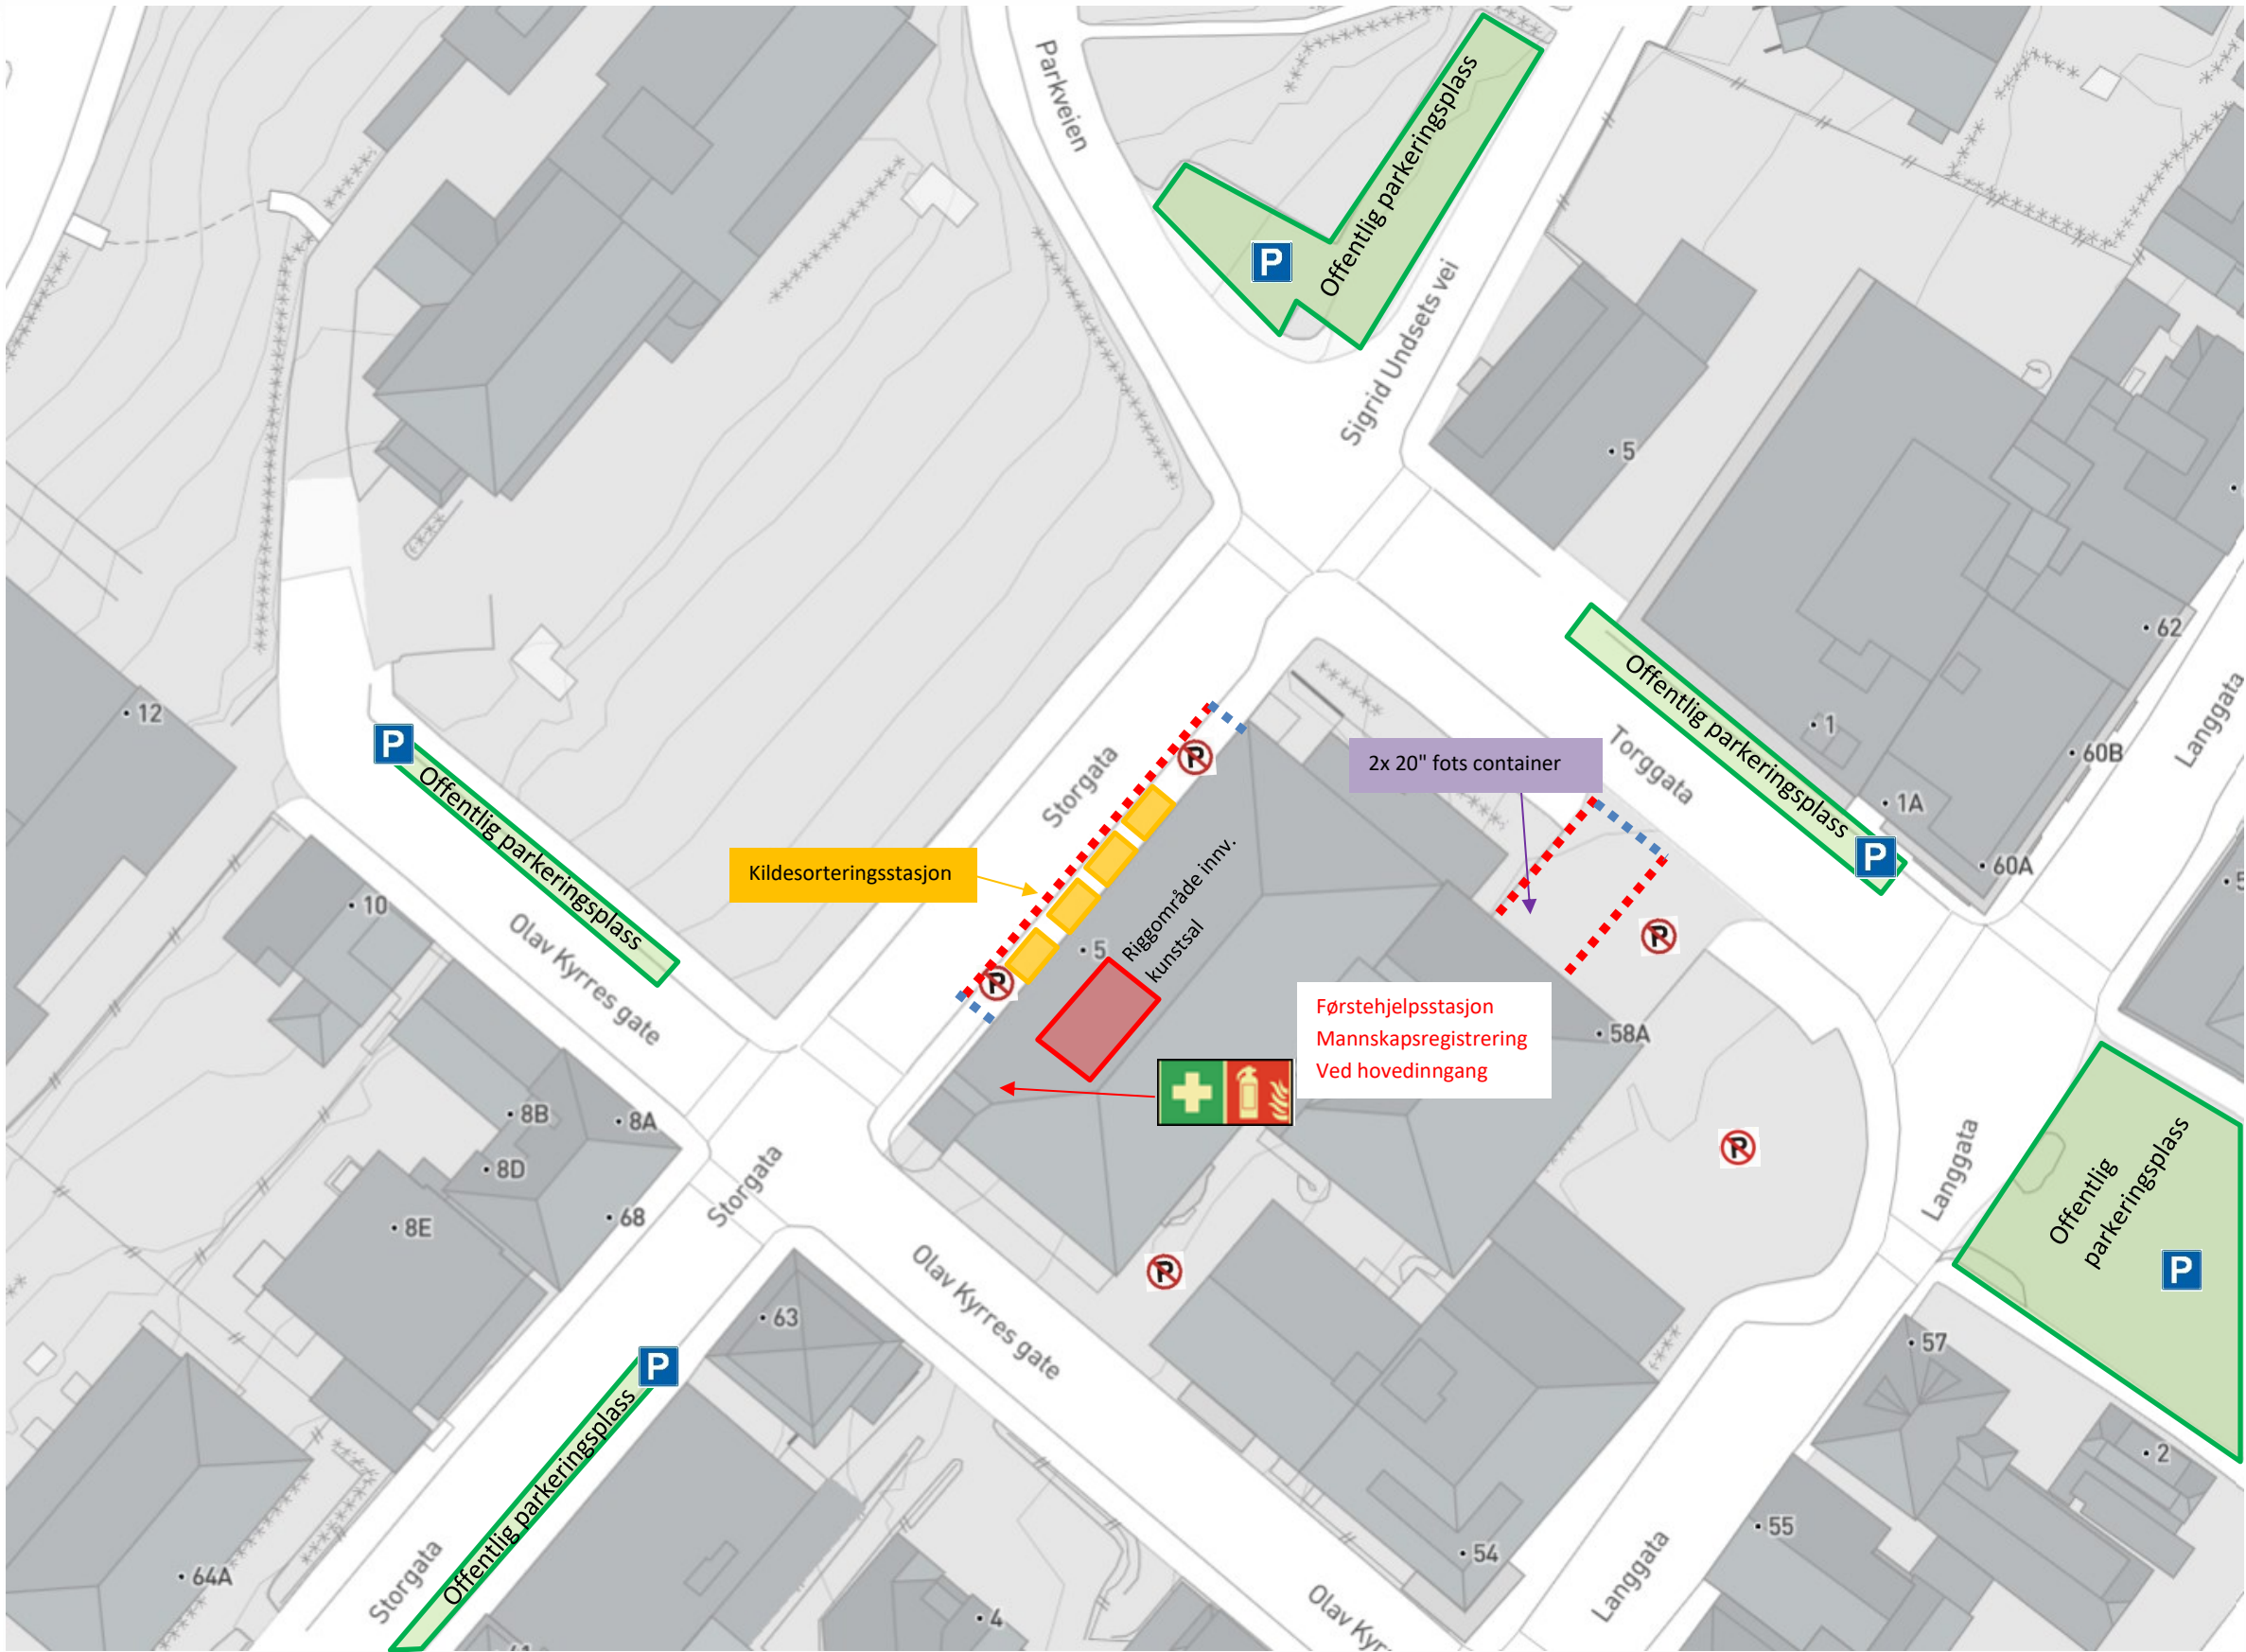

BRANN

110

POLITI

112

AMBULANSE

113

- ■ ■ ■ ■ Sammenbundet anleggsgjerd
- ■ ■ ■ ■ Port i anleggsgjerde