



SNITT A-A

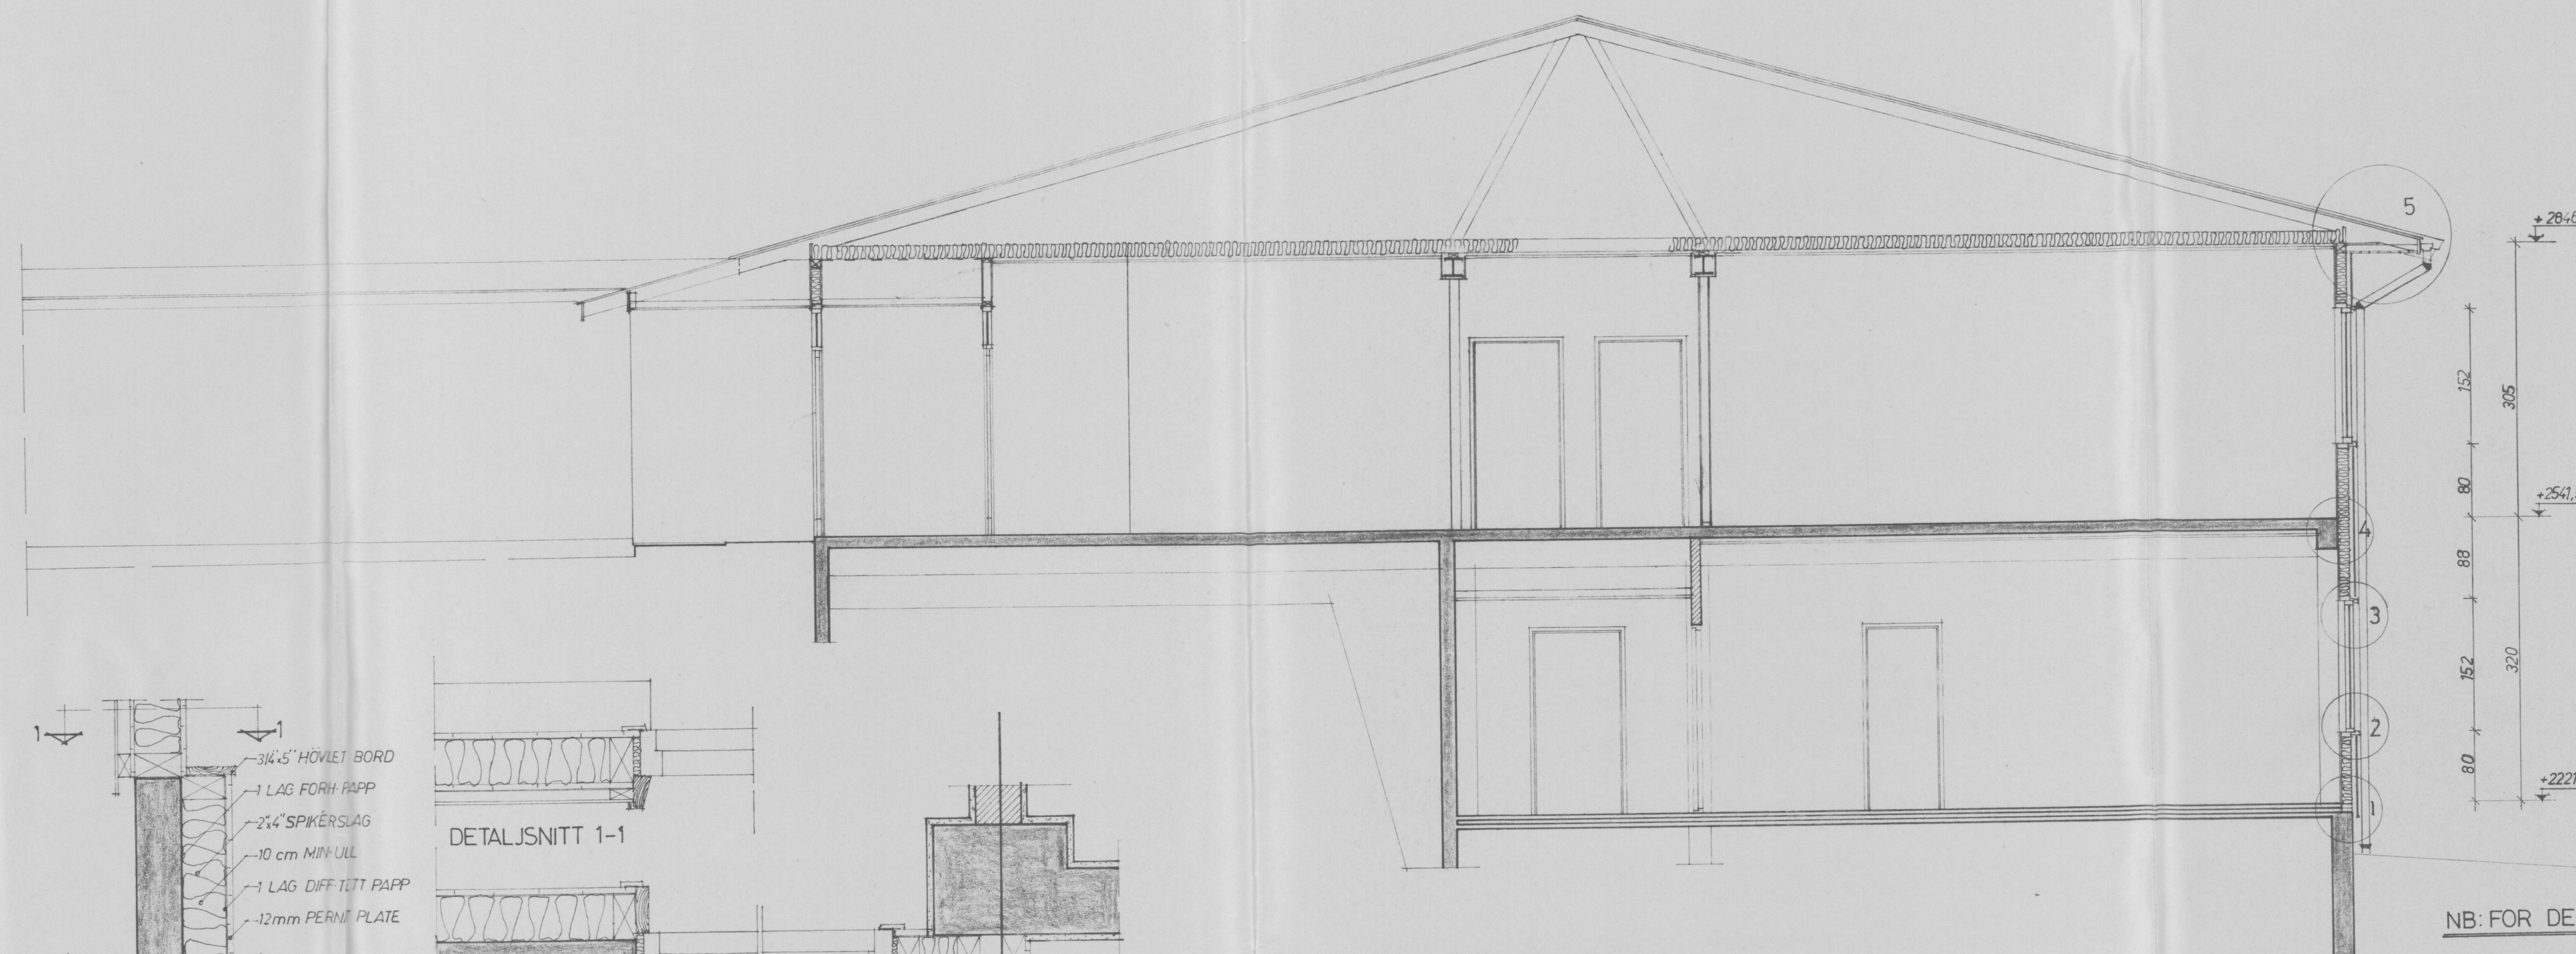


SNITT B-B


NB: FOR DETALJER SE TEGN NR 25 og 26

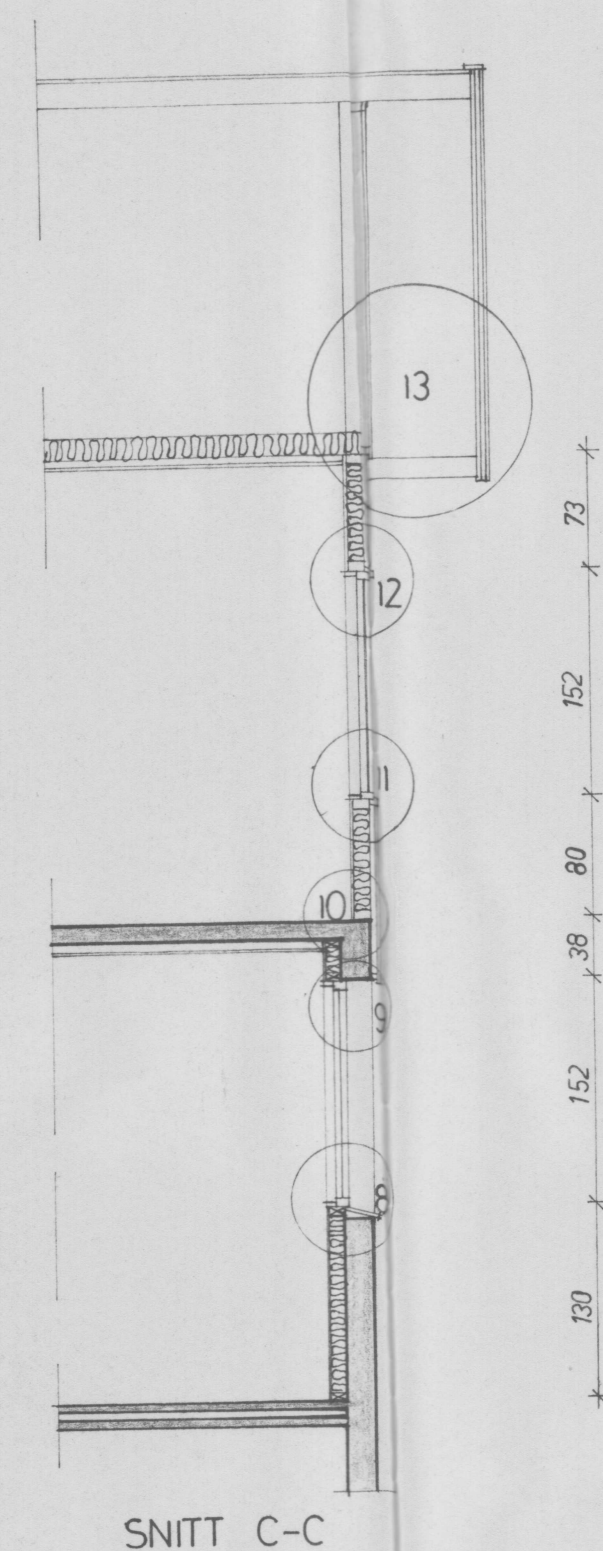


SNITT C-C

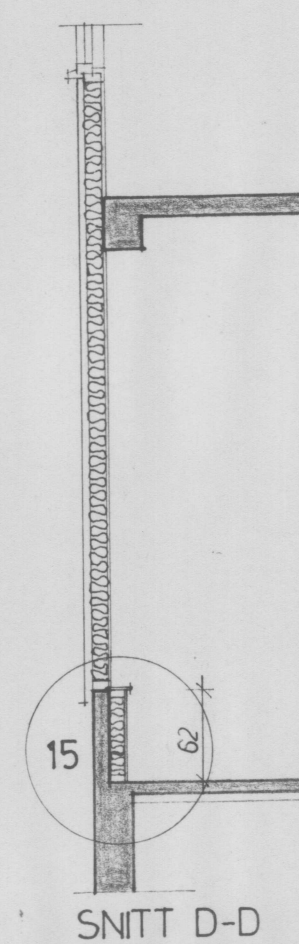

SNITT D-D

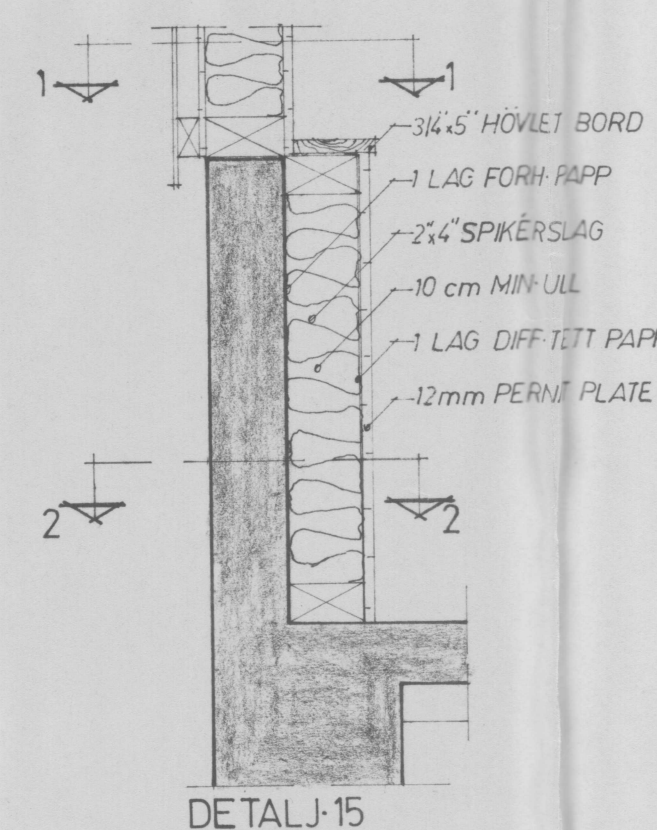


DETALJ 15

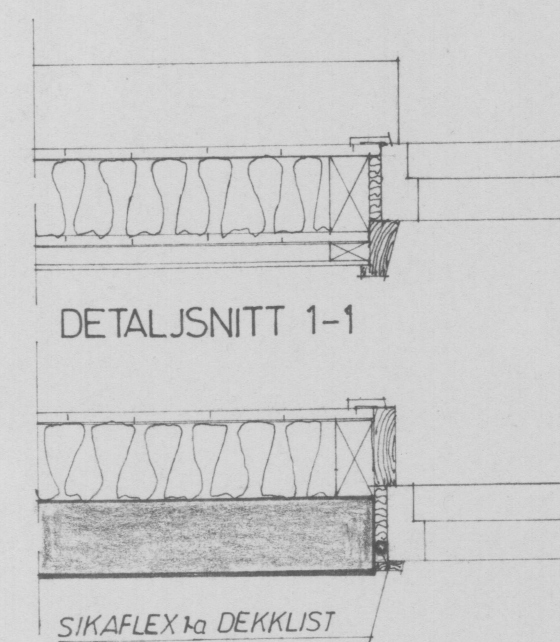

M = 1:10

DETALJSNITT 2-2

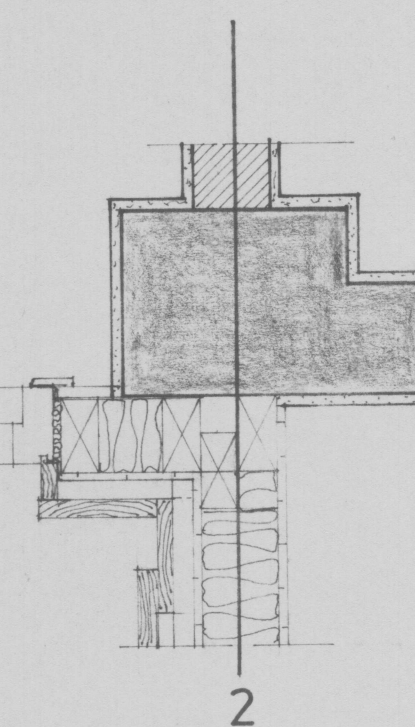

2

EBL 2-3-1976. Tegnet snitt D-D, detalj 15, detaljsnitt 1-1, 2-2.
REV. 18-9-1975. Noe. SNITT A-A, B-B.

ONÖY UNGDOMSSKOLE. LURÖY KOMMUNE		TEGN. NR. 19
SNITT A-A, B-B. KLASSEROMSFLØY.		mål = 1:50, 1:10
ARK. MNAL. NILS TOFT. MO I RANA.		TEGN. AV: <i>Nils Toft</i>
		28/8 1974