




1:150 Fasade Vest

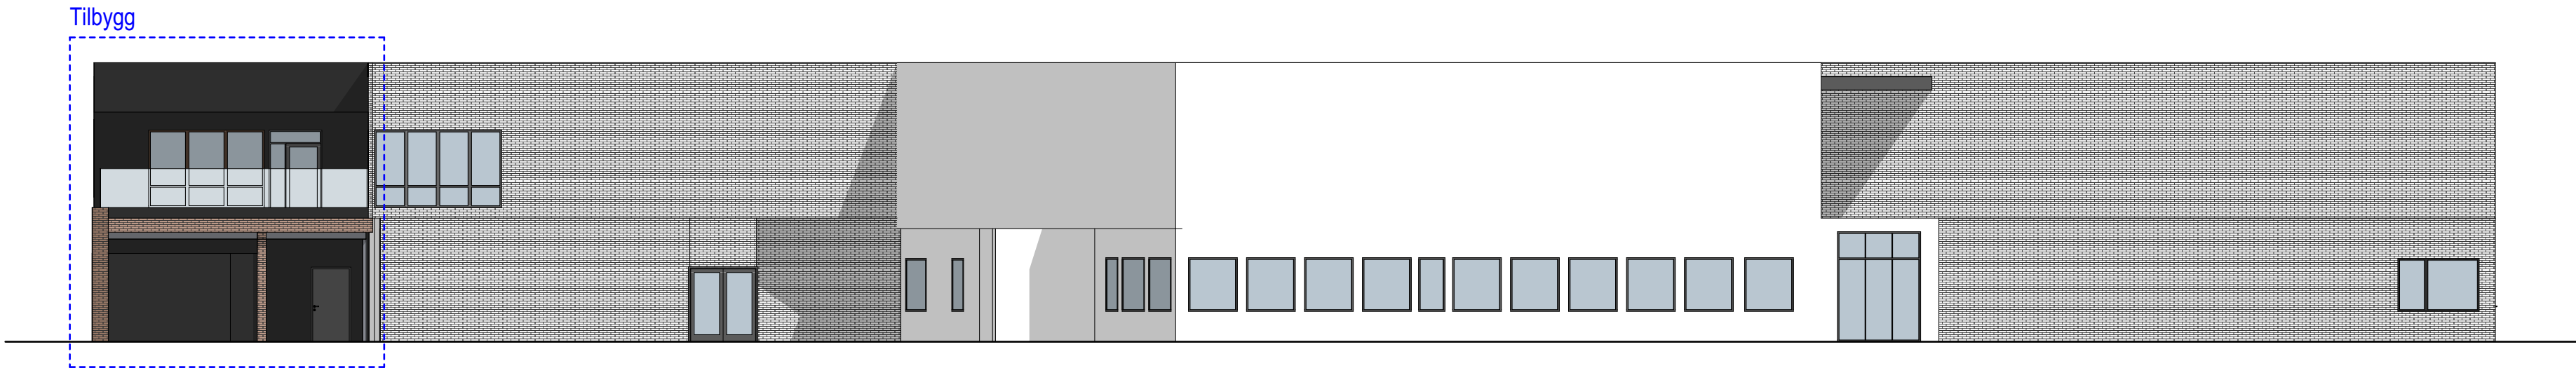

1:150 Fasade Nord

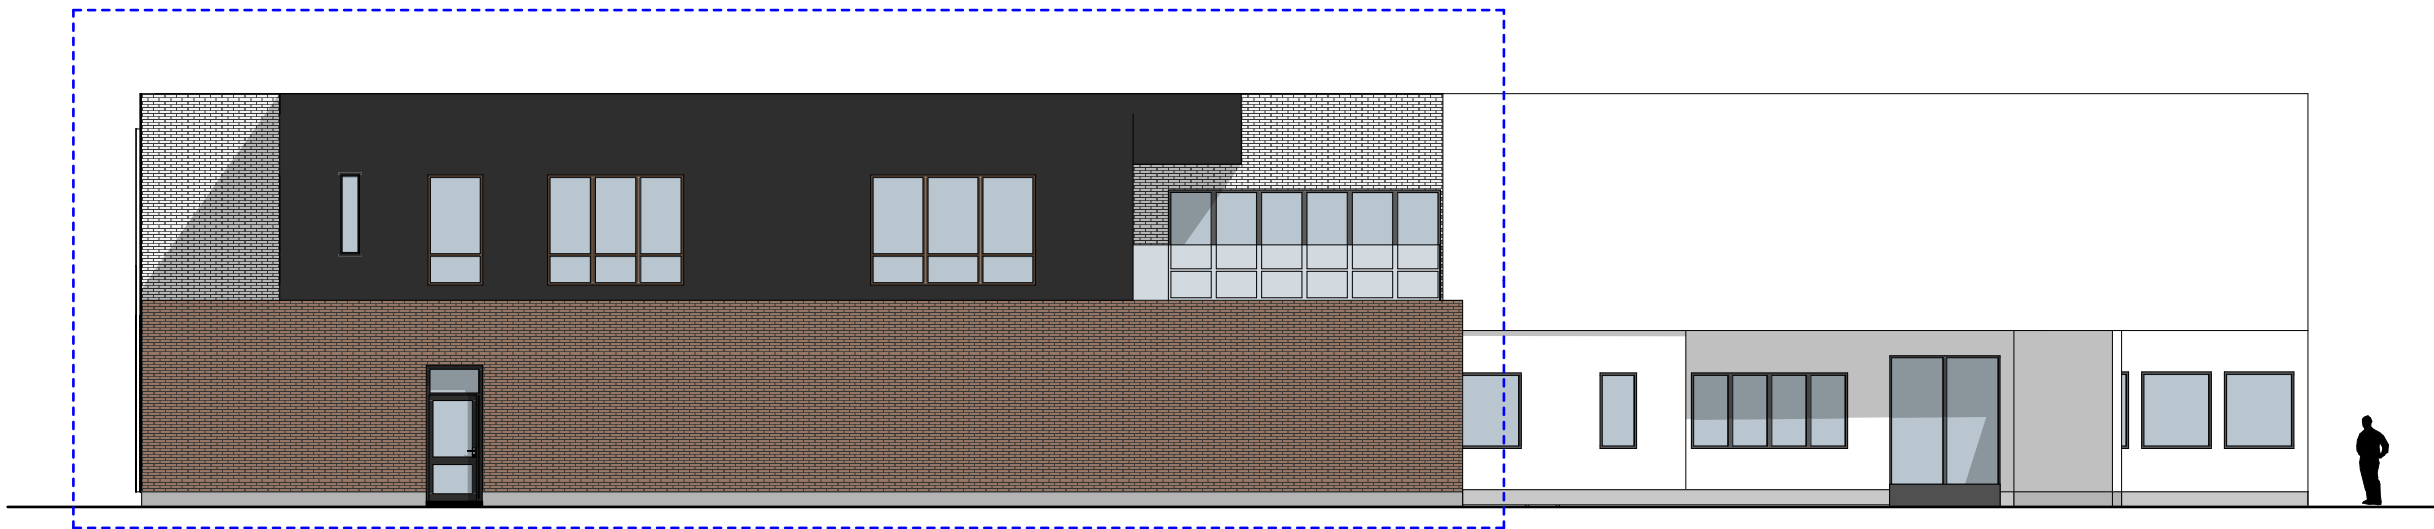

1:150 Fasade Øst

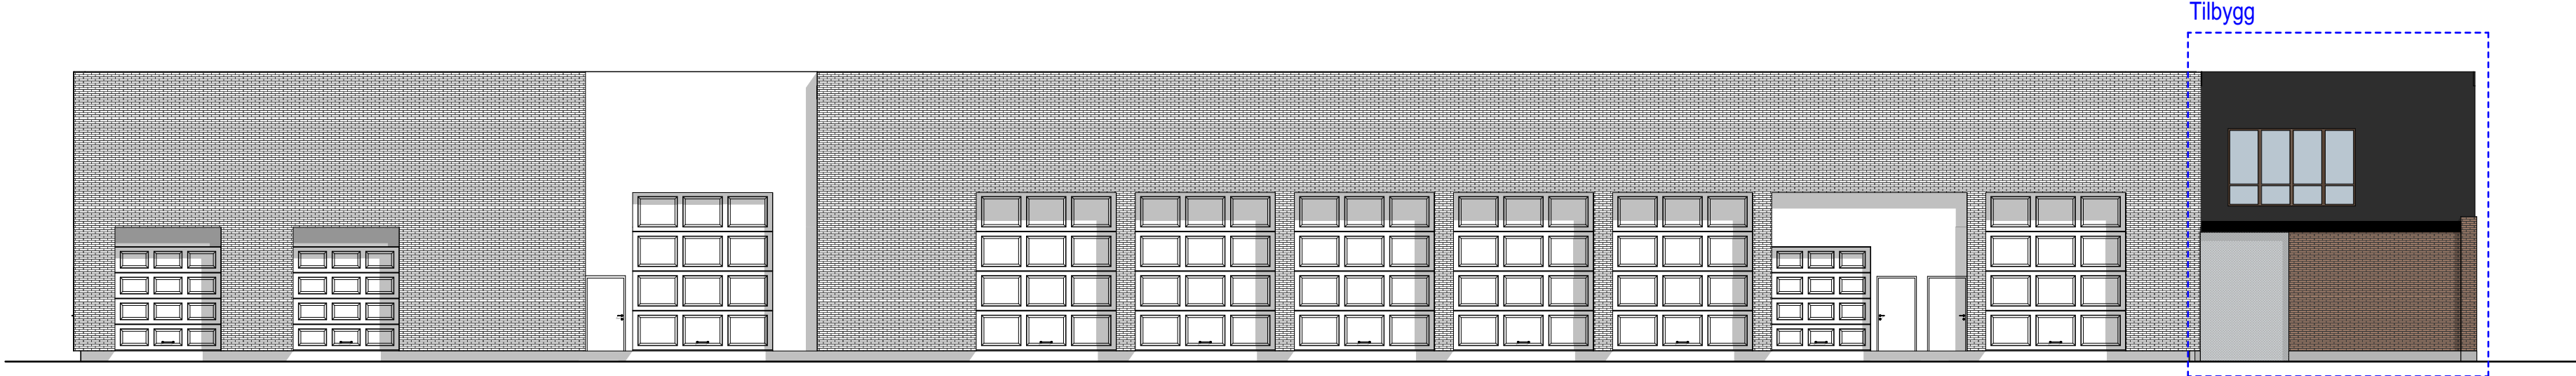

1:150 Fasade Sør