



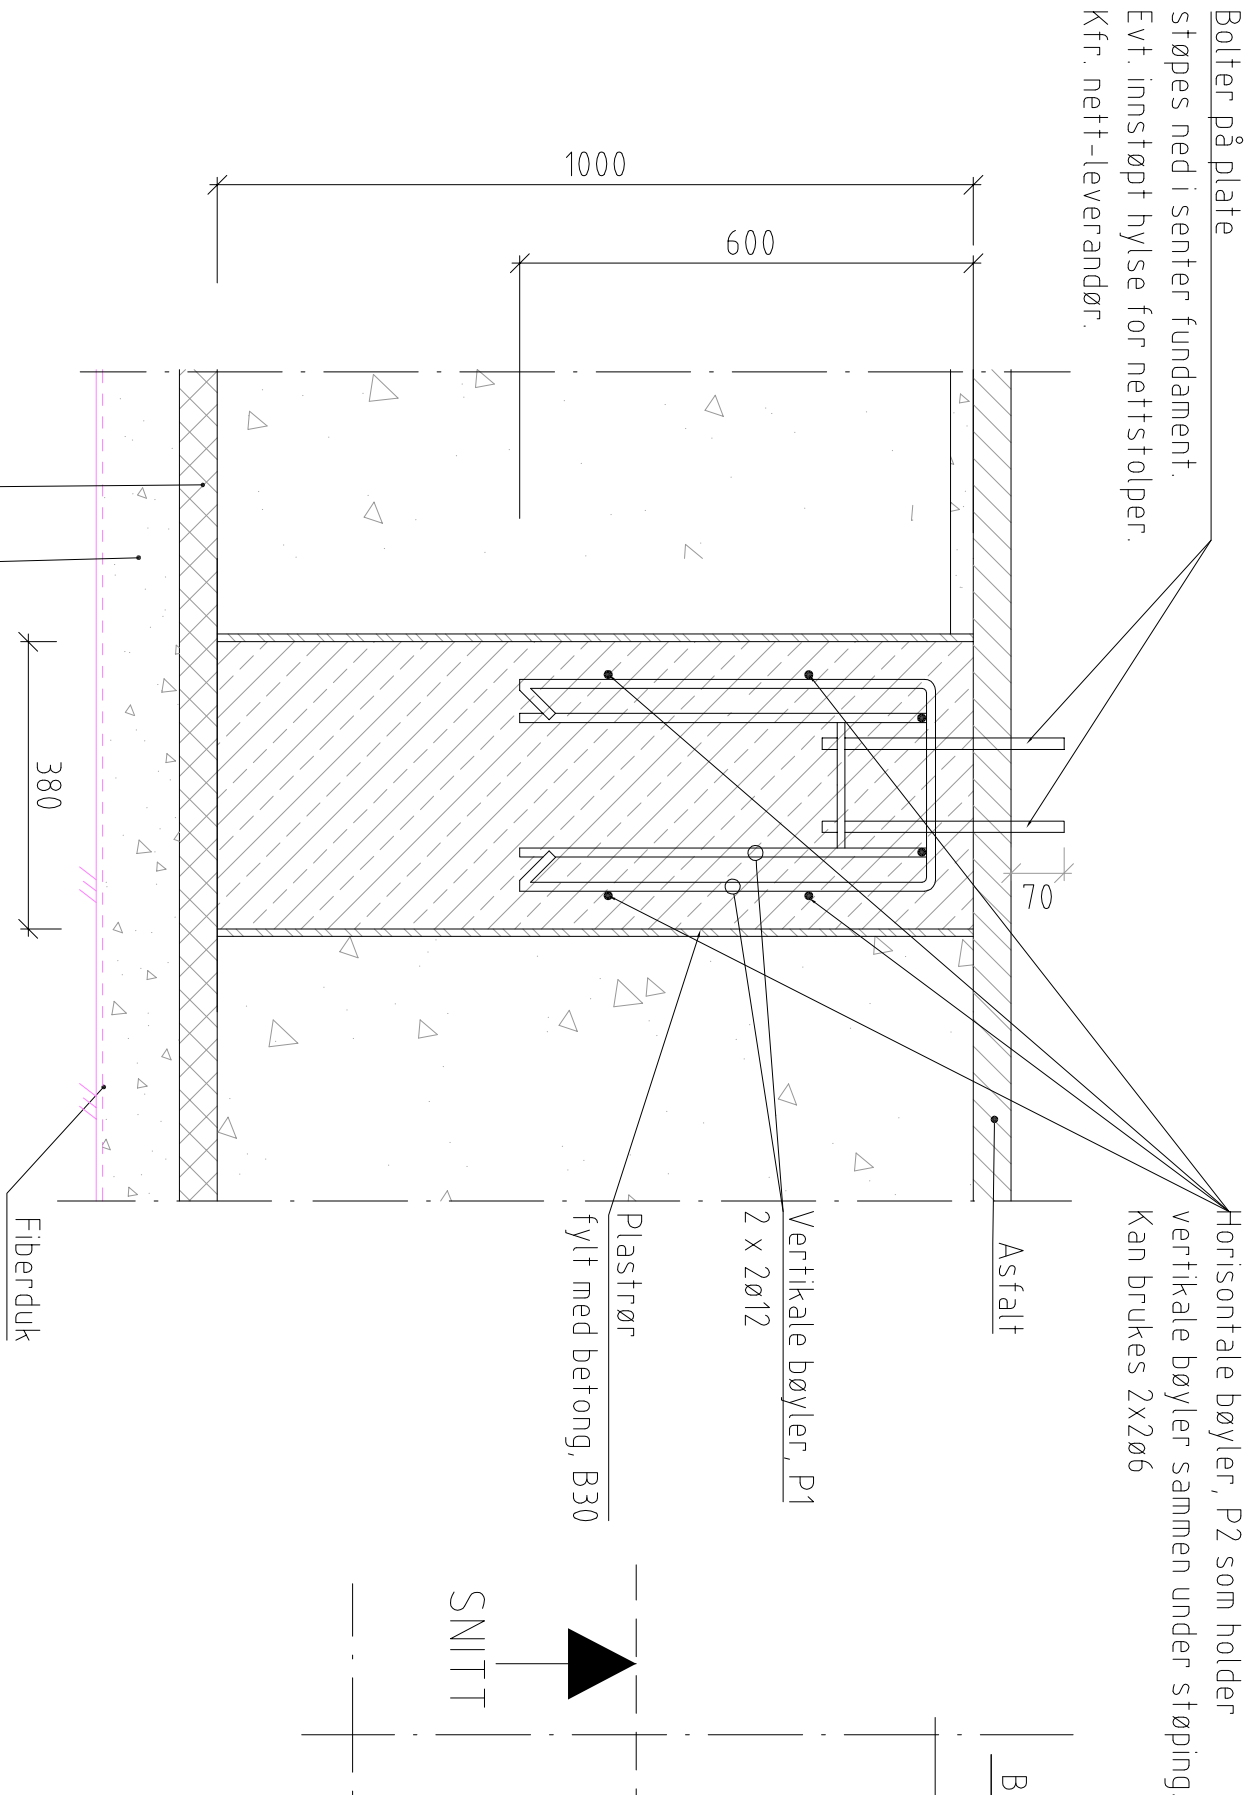

Feste av netstolper
Typisk snitt, prinsiptegning
1:10

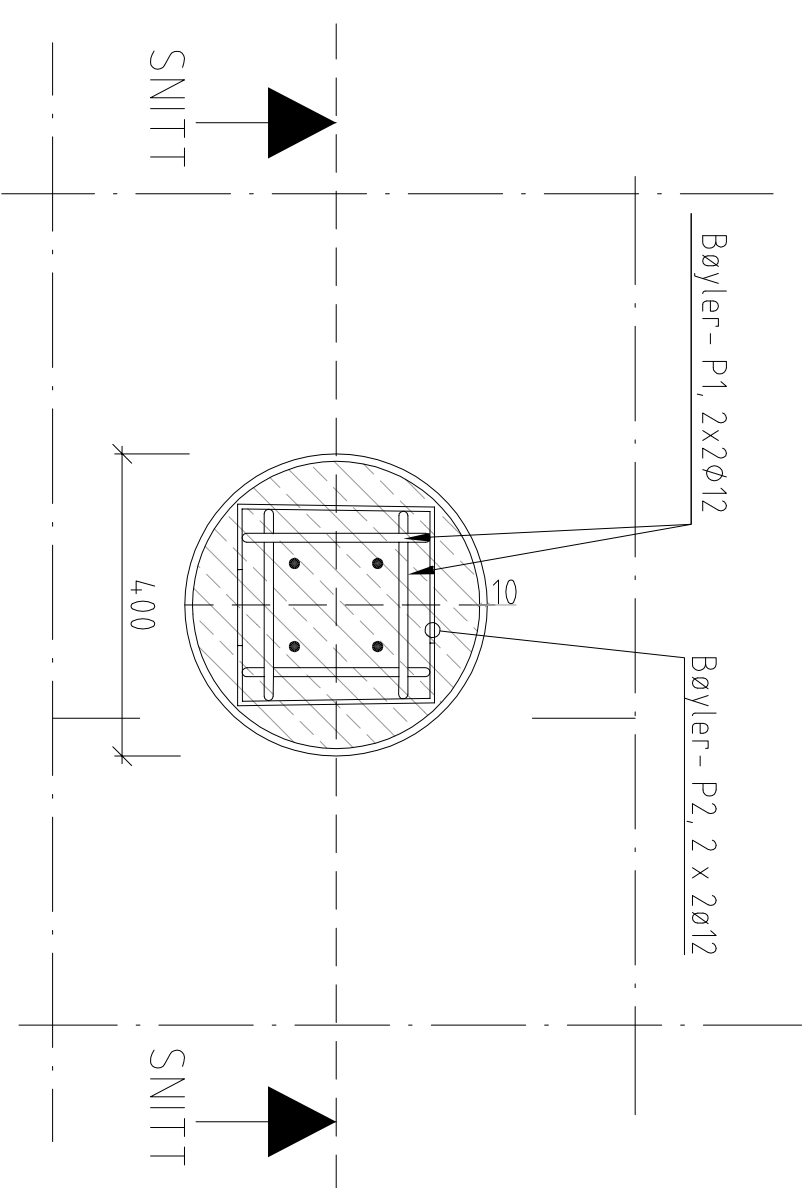

B	LISTET UT ARMERING	27.05.2014	MRH	ERH	SAA
A	ARBEIDSTEGNING	22.04.2014	MARSSAA	SAA	SAA
Rev.	Beskrivelse	Dato	Tegn.	Kontr.	Godk.j.
OSLO KOMMUNE BYMILJØET ATEN EKEBERG KUNSTGRESSBANE 2		Status TILBUD	RIB		
FUNDAMENT FOR NETSTOLPER		Målestokk			
		1:10			
Multiconsult www.multiconsult.no		Dato 06.03.2014	Konstr./Tegnet MARS	Kontrollert SAA	Godkjent SAA
		Oppdragsnr. 125886	Tegningsnr. B-205	Rev. B	