

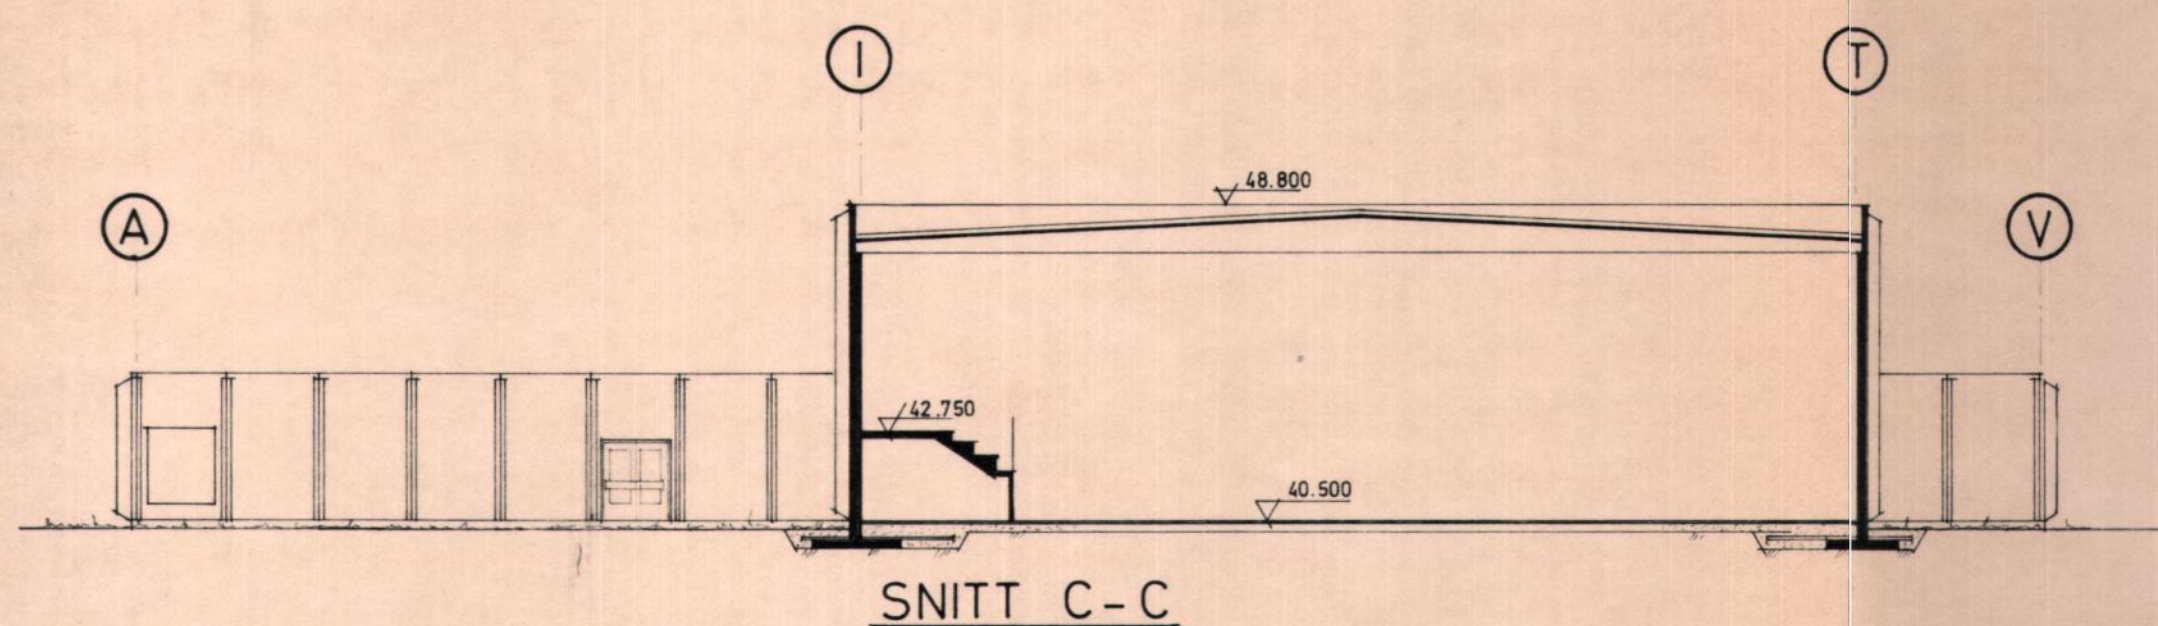
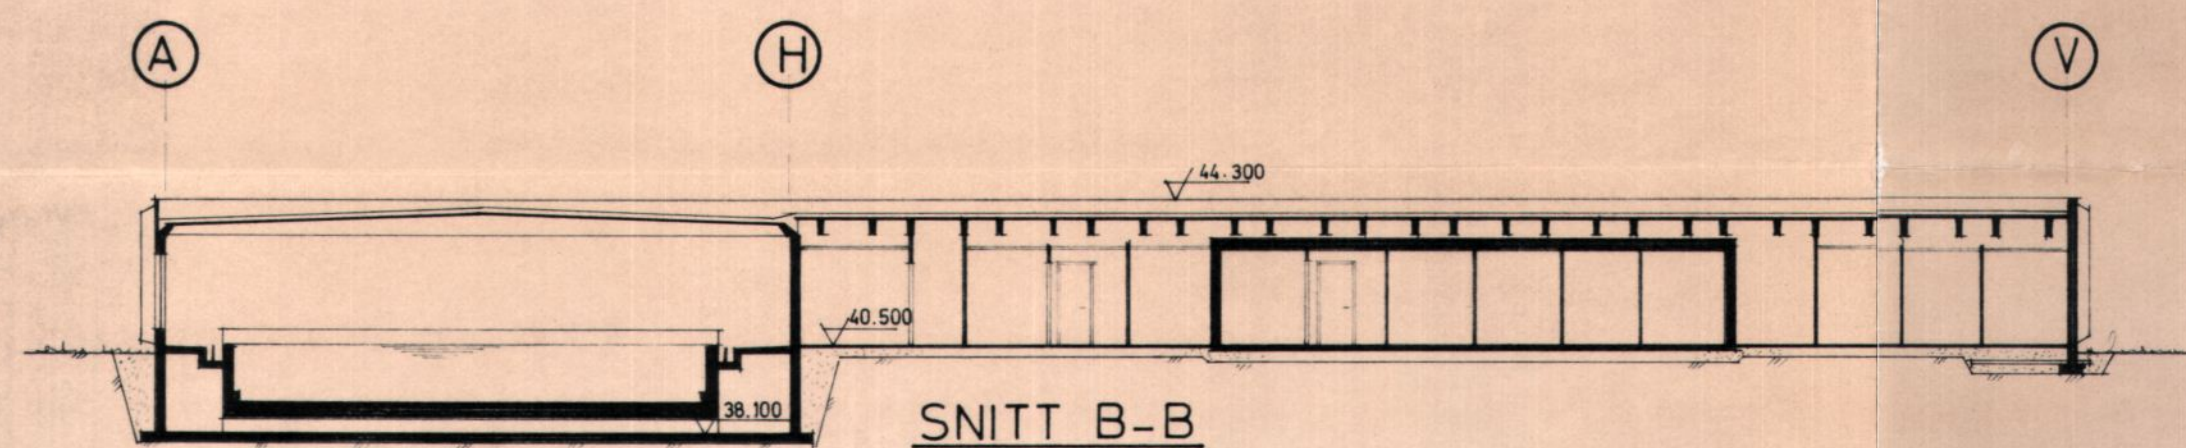


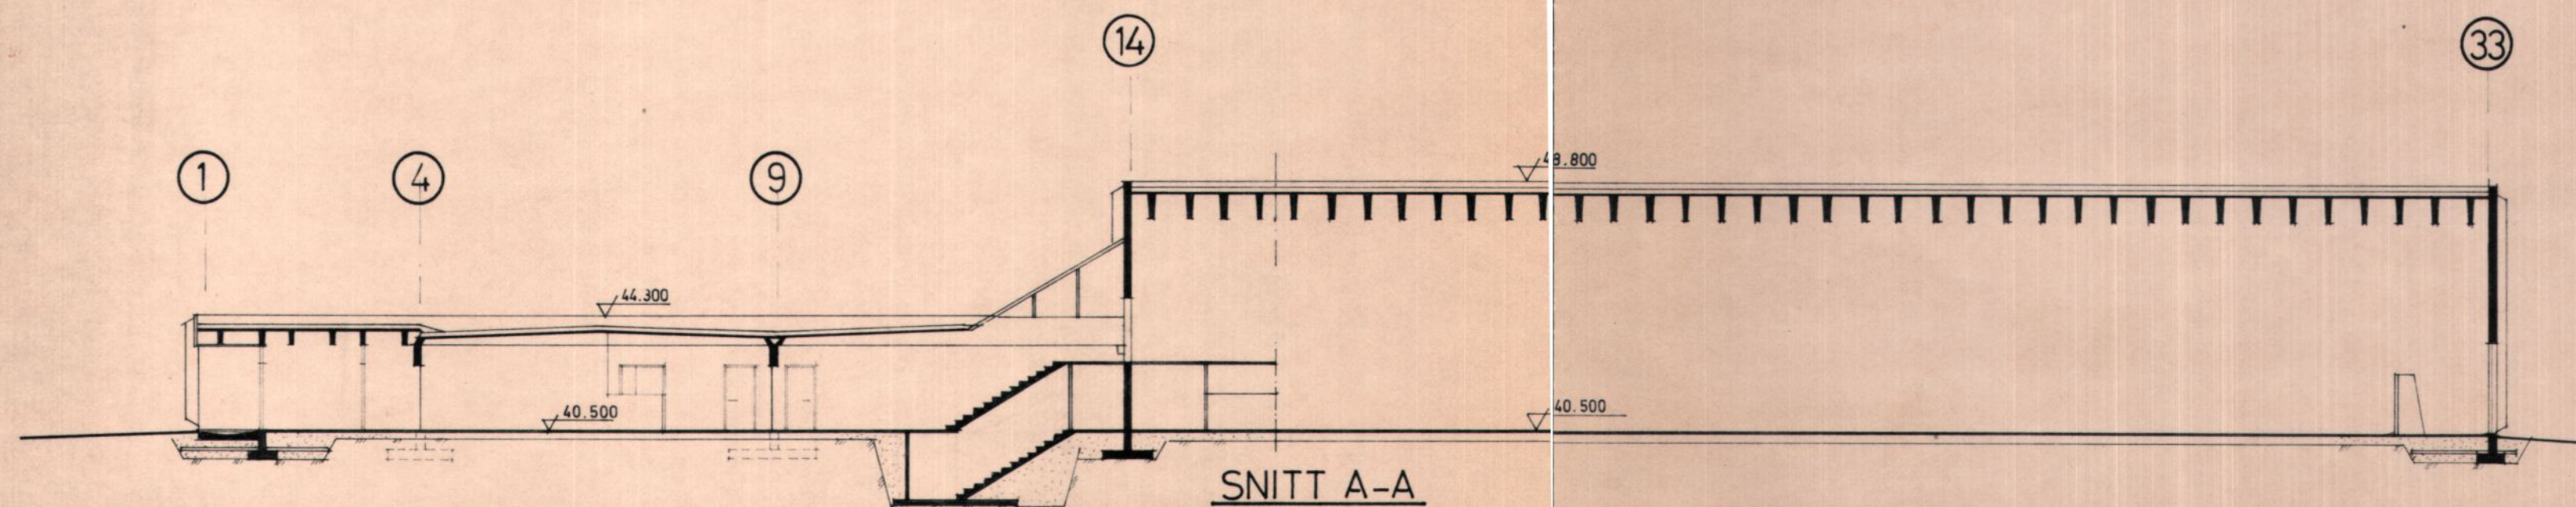


1 1 JUNI 1981

HEISTAD IDRETTSENTER		MALEST.	DATO	MAI 81
SNITT		SIGN.	Bayer	
		KONTR.		
		1:200		
SIVILINGENIØR				
KJELL O. HÆREID				
MRIF — RÅDGIVENDE INGENIØRER — MRIF				
3900 PORSGRUNN				
		385-3		

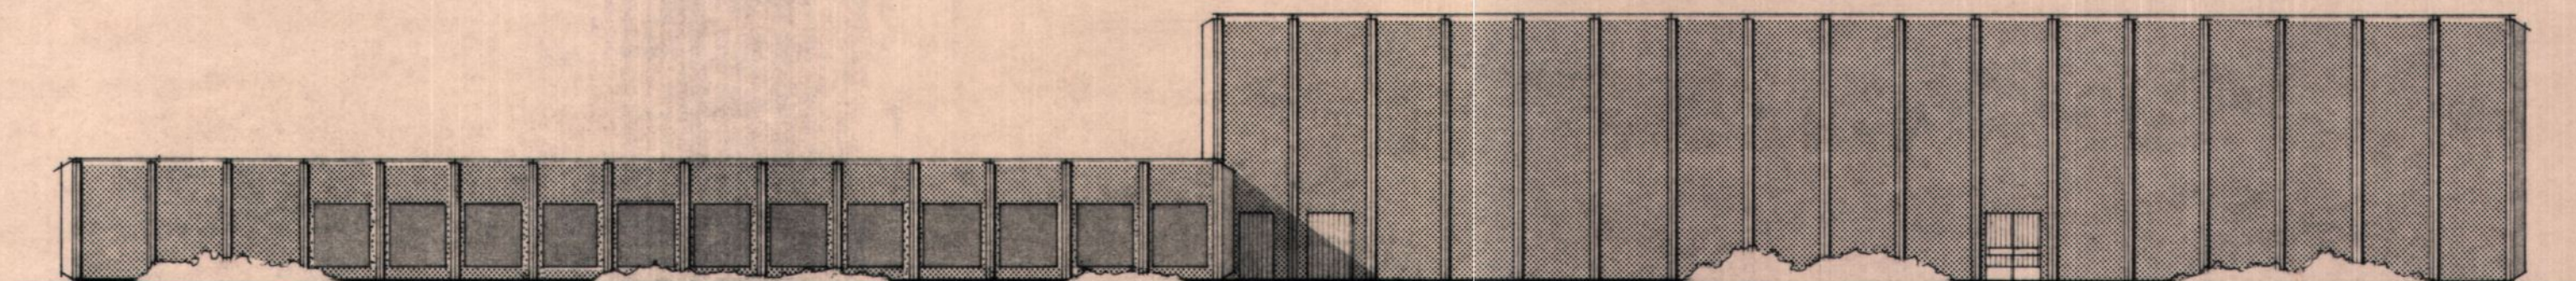


FASADE MOT SYDVEST

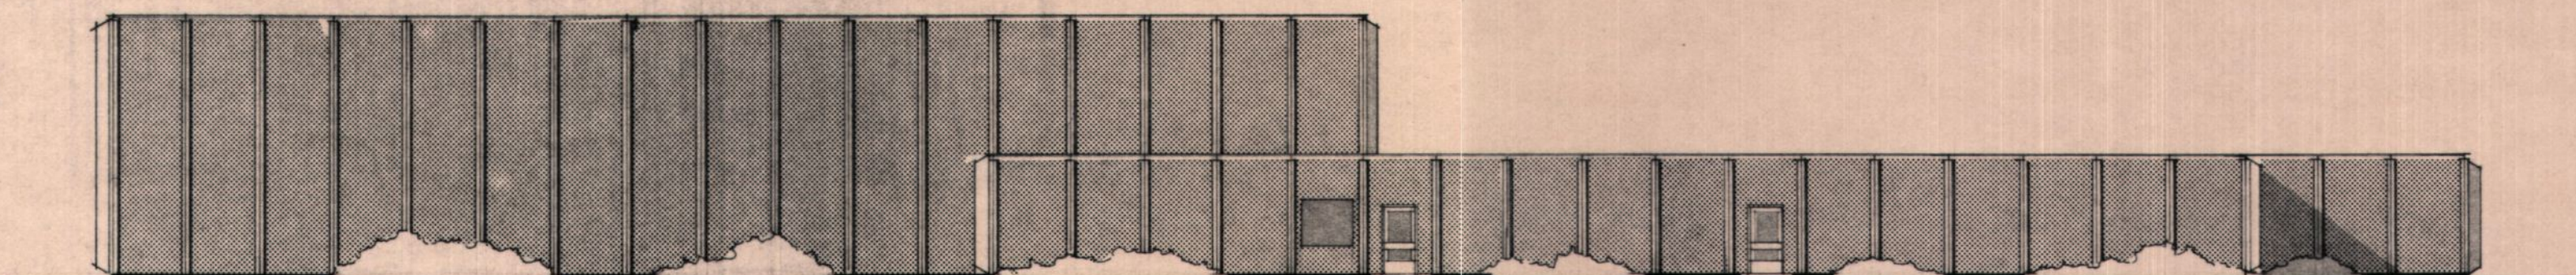


FASADE MOT NORDÖST

PORSGRUNN BYGGNINGSFÖRVALT
11 JUNI 1981
ARK.


HEISTAD IDRETTSENTER		MÅLEST.	DATO	MAI 81
FASADER		SIGN.	Björger	
		KONTR.		
		1:200		
SIVILINGENIÖR KJELL O. HÆREID MNIF - RÅDGIVENDE INGENIÖRER - MRIF 3900 PORSGRUNN		 		
		385-4		

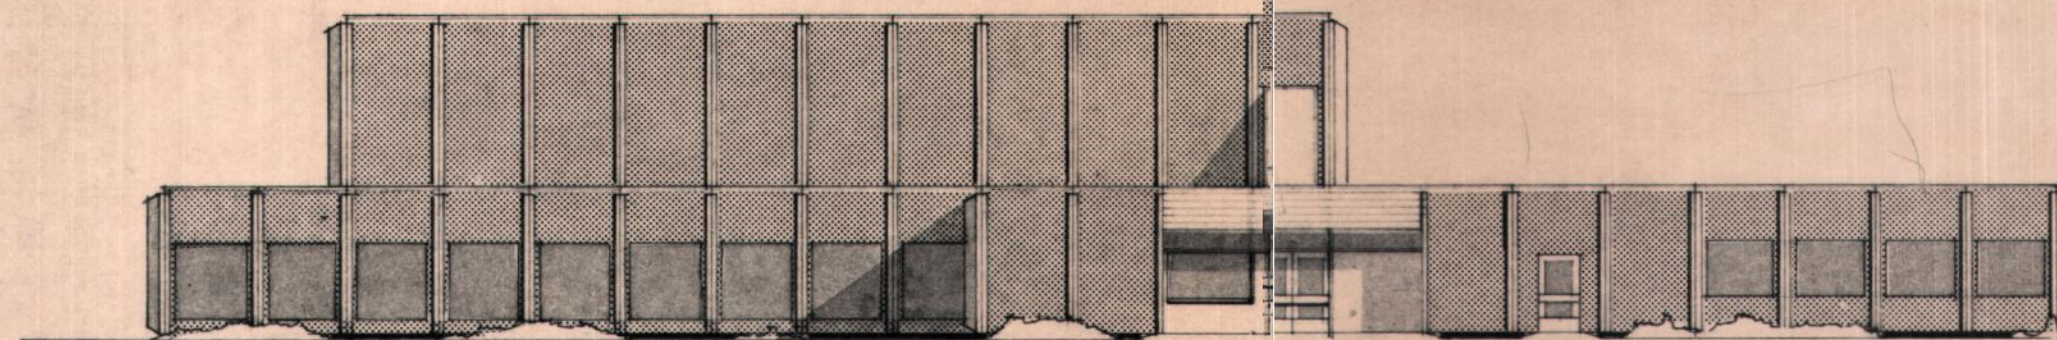


FASADE MOT NORDVEST

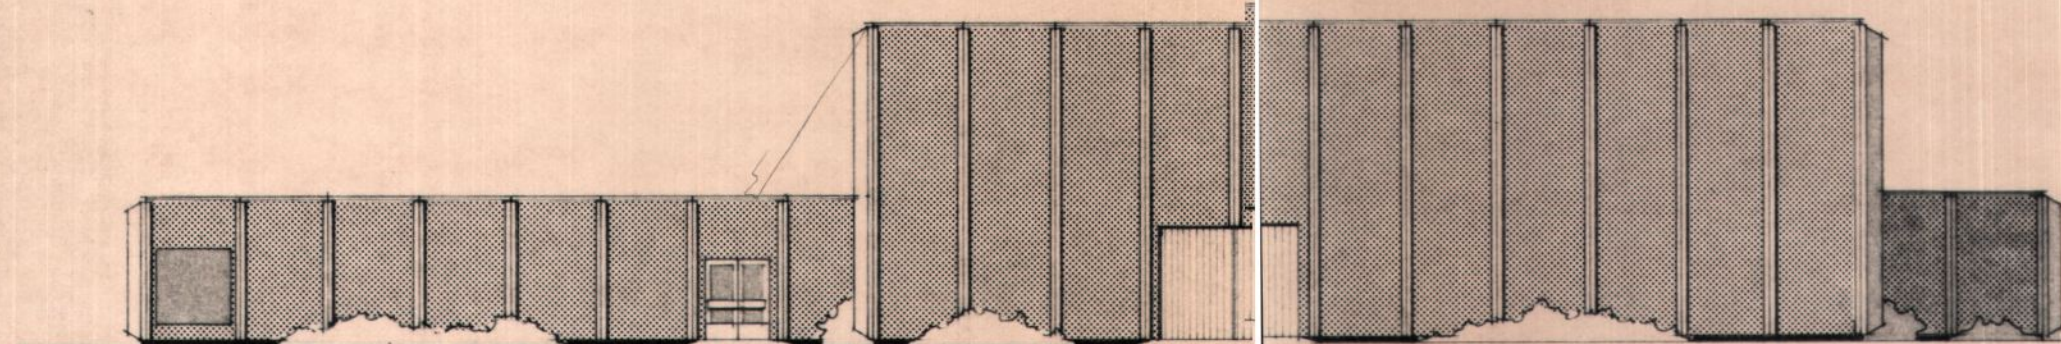

FASADE MOT SYDVEST

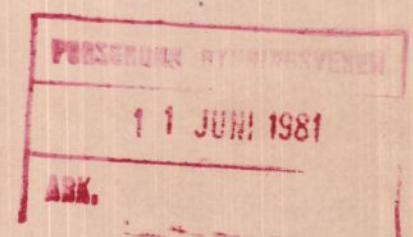

HEISTAD IDRETTSENTER		MALEST.	DATO	MAI 81
		SIGN.	KONTR.	<i>Boult</i>
FASADER		1:200		
SIVILINGENIØR KJELL O. HÆREID		385-5		
MNIF — RÅDGIVENDE INGENIØRER — MRIF 3900 PORSGRUNN				

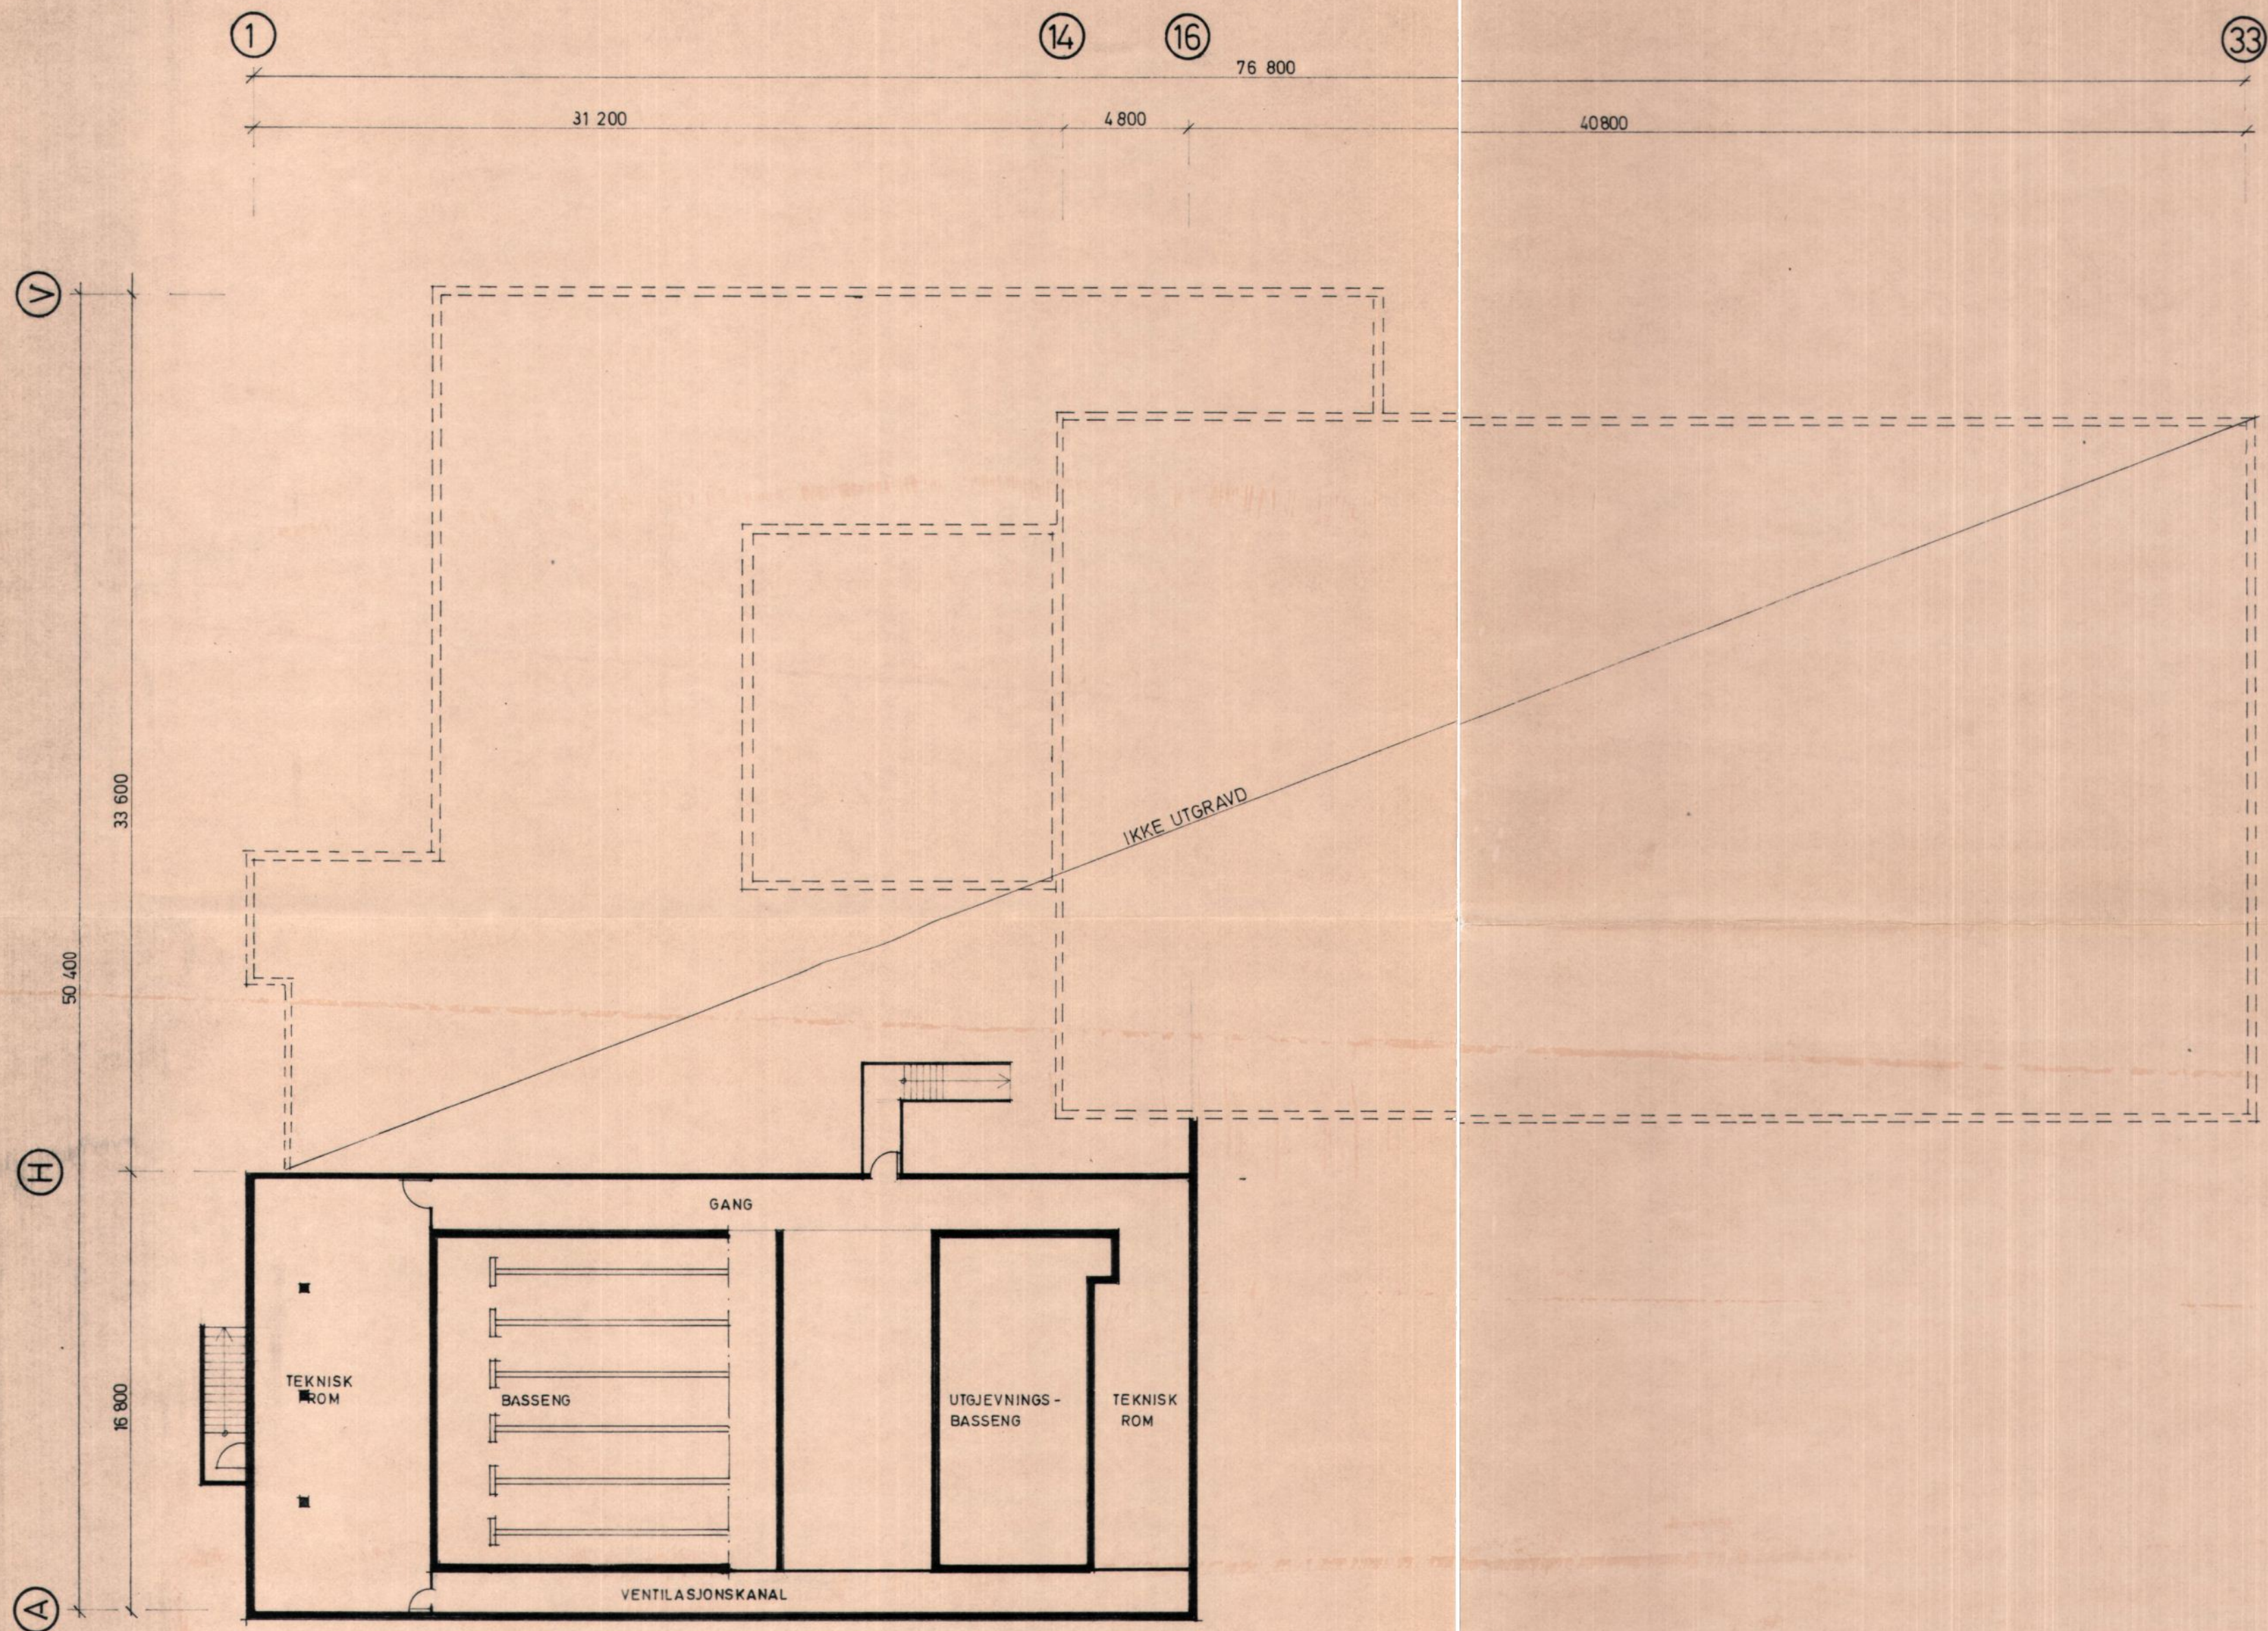

PROSJEKT BYGNINGSFELDER
11 JUNI 1981
ARK.

HEISTAD IDRETTSENTER		MÅLEST.	DATO	MAI 81
		SIGN.		
PLAN U.L.T.G.		KONTR.		
1:200				
SIVILINGENIØR KJELL O. HÆREID		385-2		
MNF - RÅDGIVENDE INGENIØRER - MRIF 3900 PORSGRUNN				