


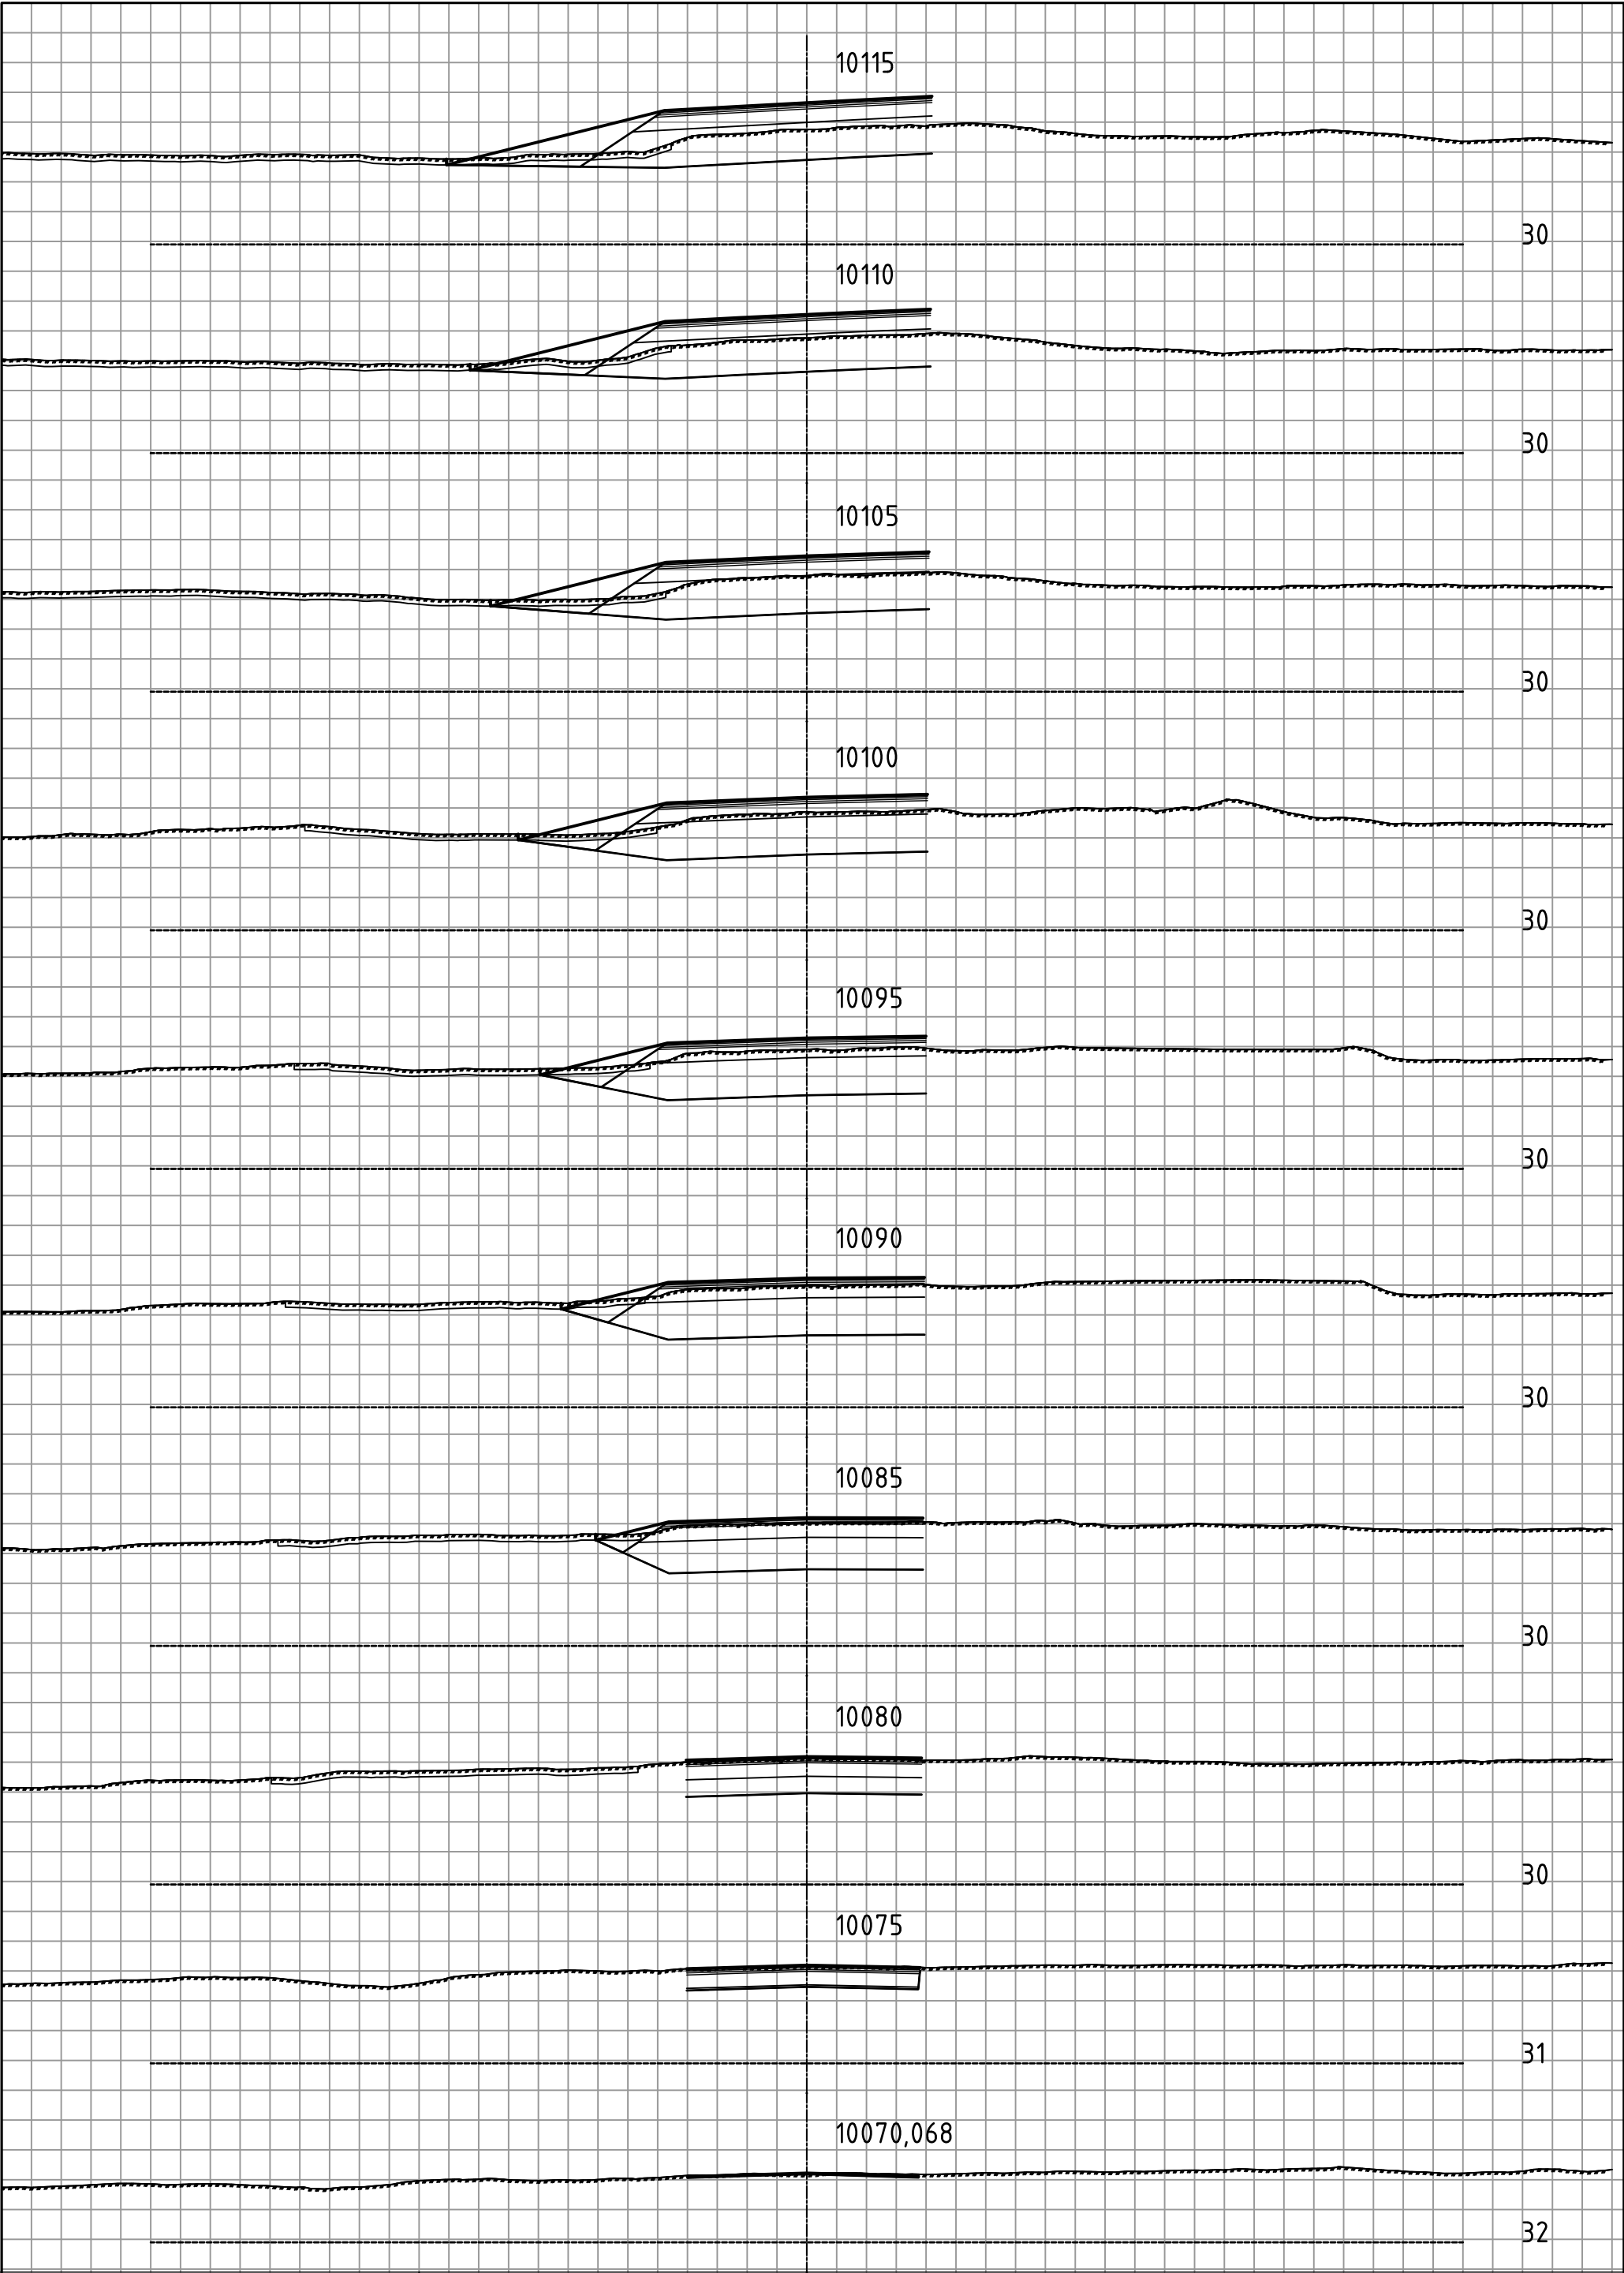


Statens vegvesen

Ev006 K S70D1 m9800 - S71D1 m340
Parsell: Lundamo bru - Modell 14000
TVERRPROFILER

Profil:10070 - 10380

MÅLESTOKK : HORIZONTAL = 1: 200
VERTIKAL = 1: 200

OPPGAVENR.	SAKSBEH.	PLANDATO	TEGN. NR.
C16939 -202	klaidis	04.03.2026	U001

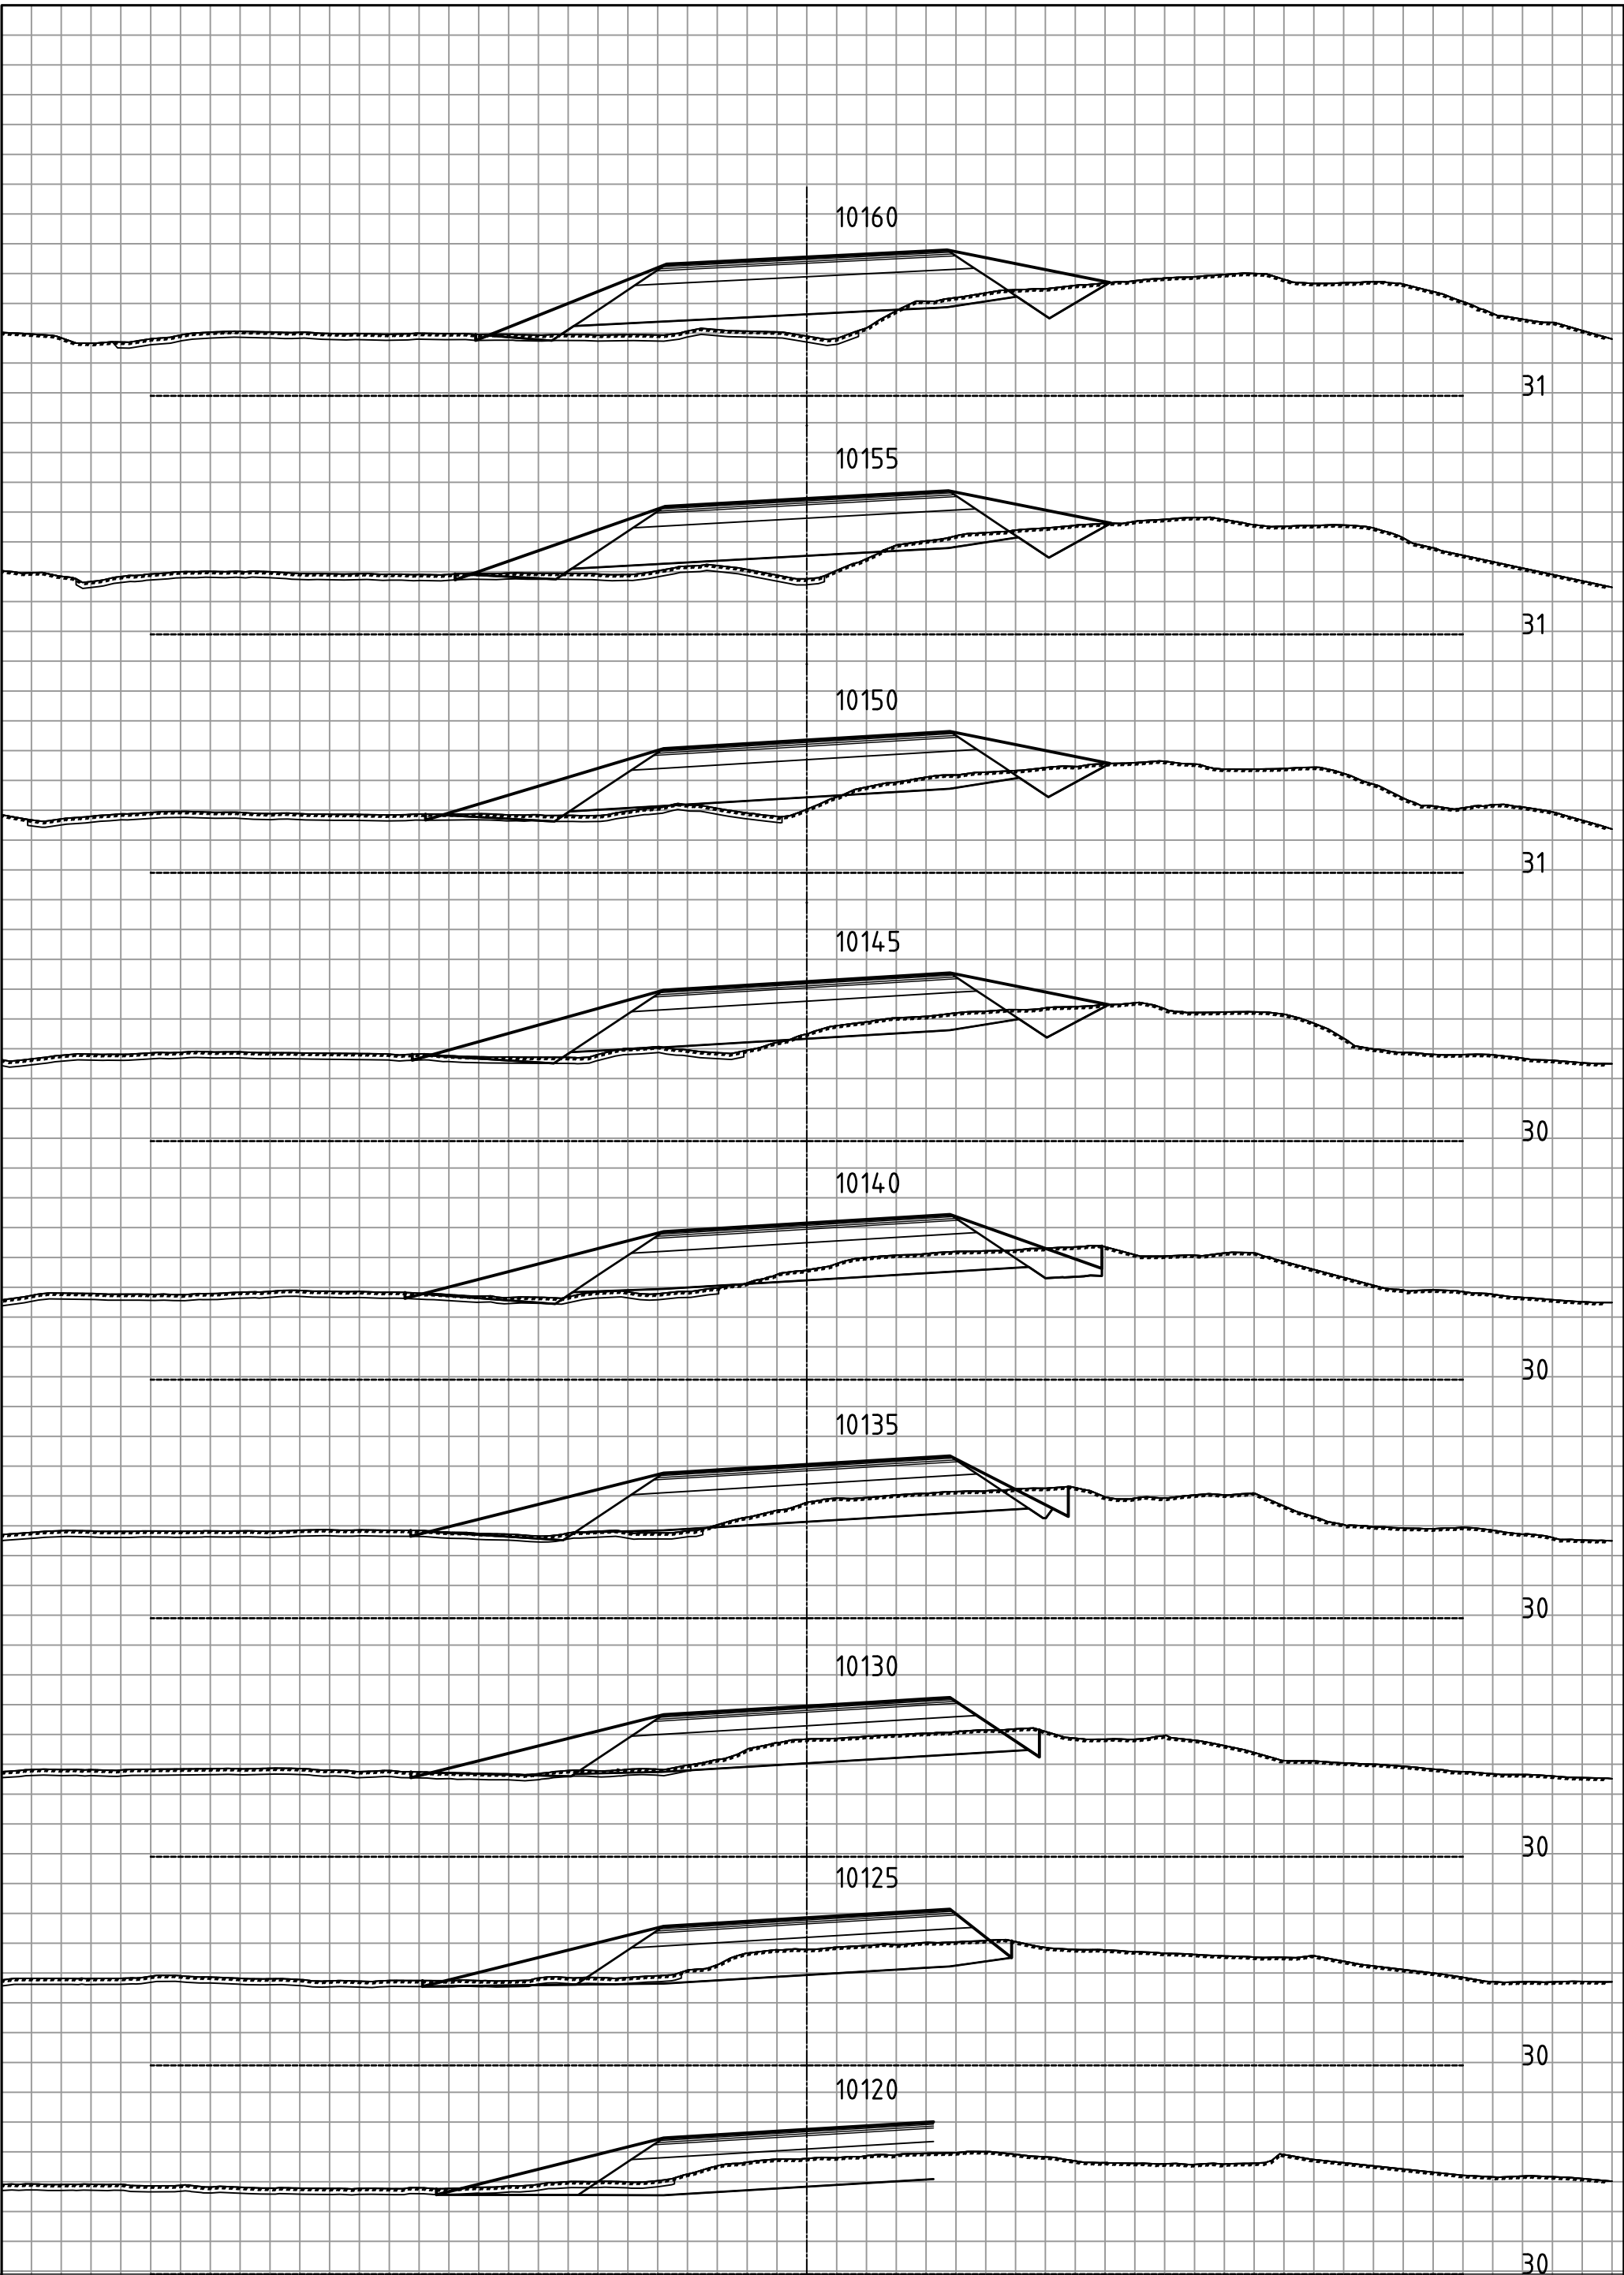

Statens vegvesen


Ev006 K S70D1 m9800 - S71D1 m340
Parsell: Lundamo bru - Modell 14000

TVERRPROFILER

Profil:10070 - 10380

MÅLESTOKK : HORIZONTAL = 1: 200
VERTIKAL = 1: 200

OPPGAVENR.	SAKSBEH.	PLANDATO	TEGN. NR.
C16939 -202	klaidis	04.03.2026	U002

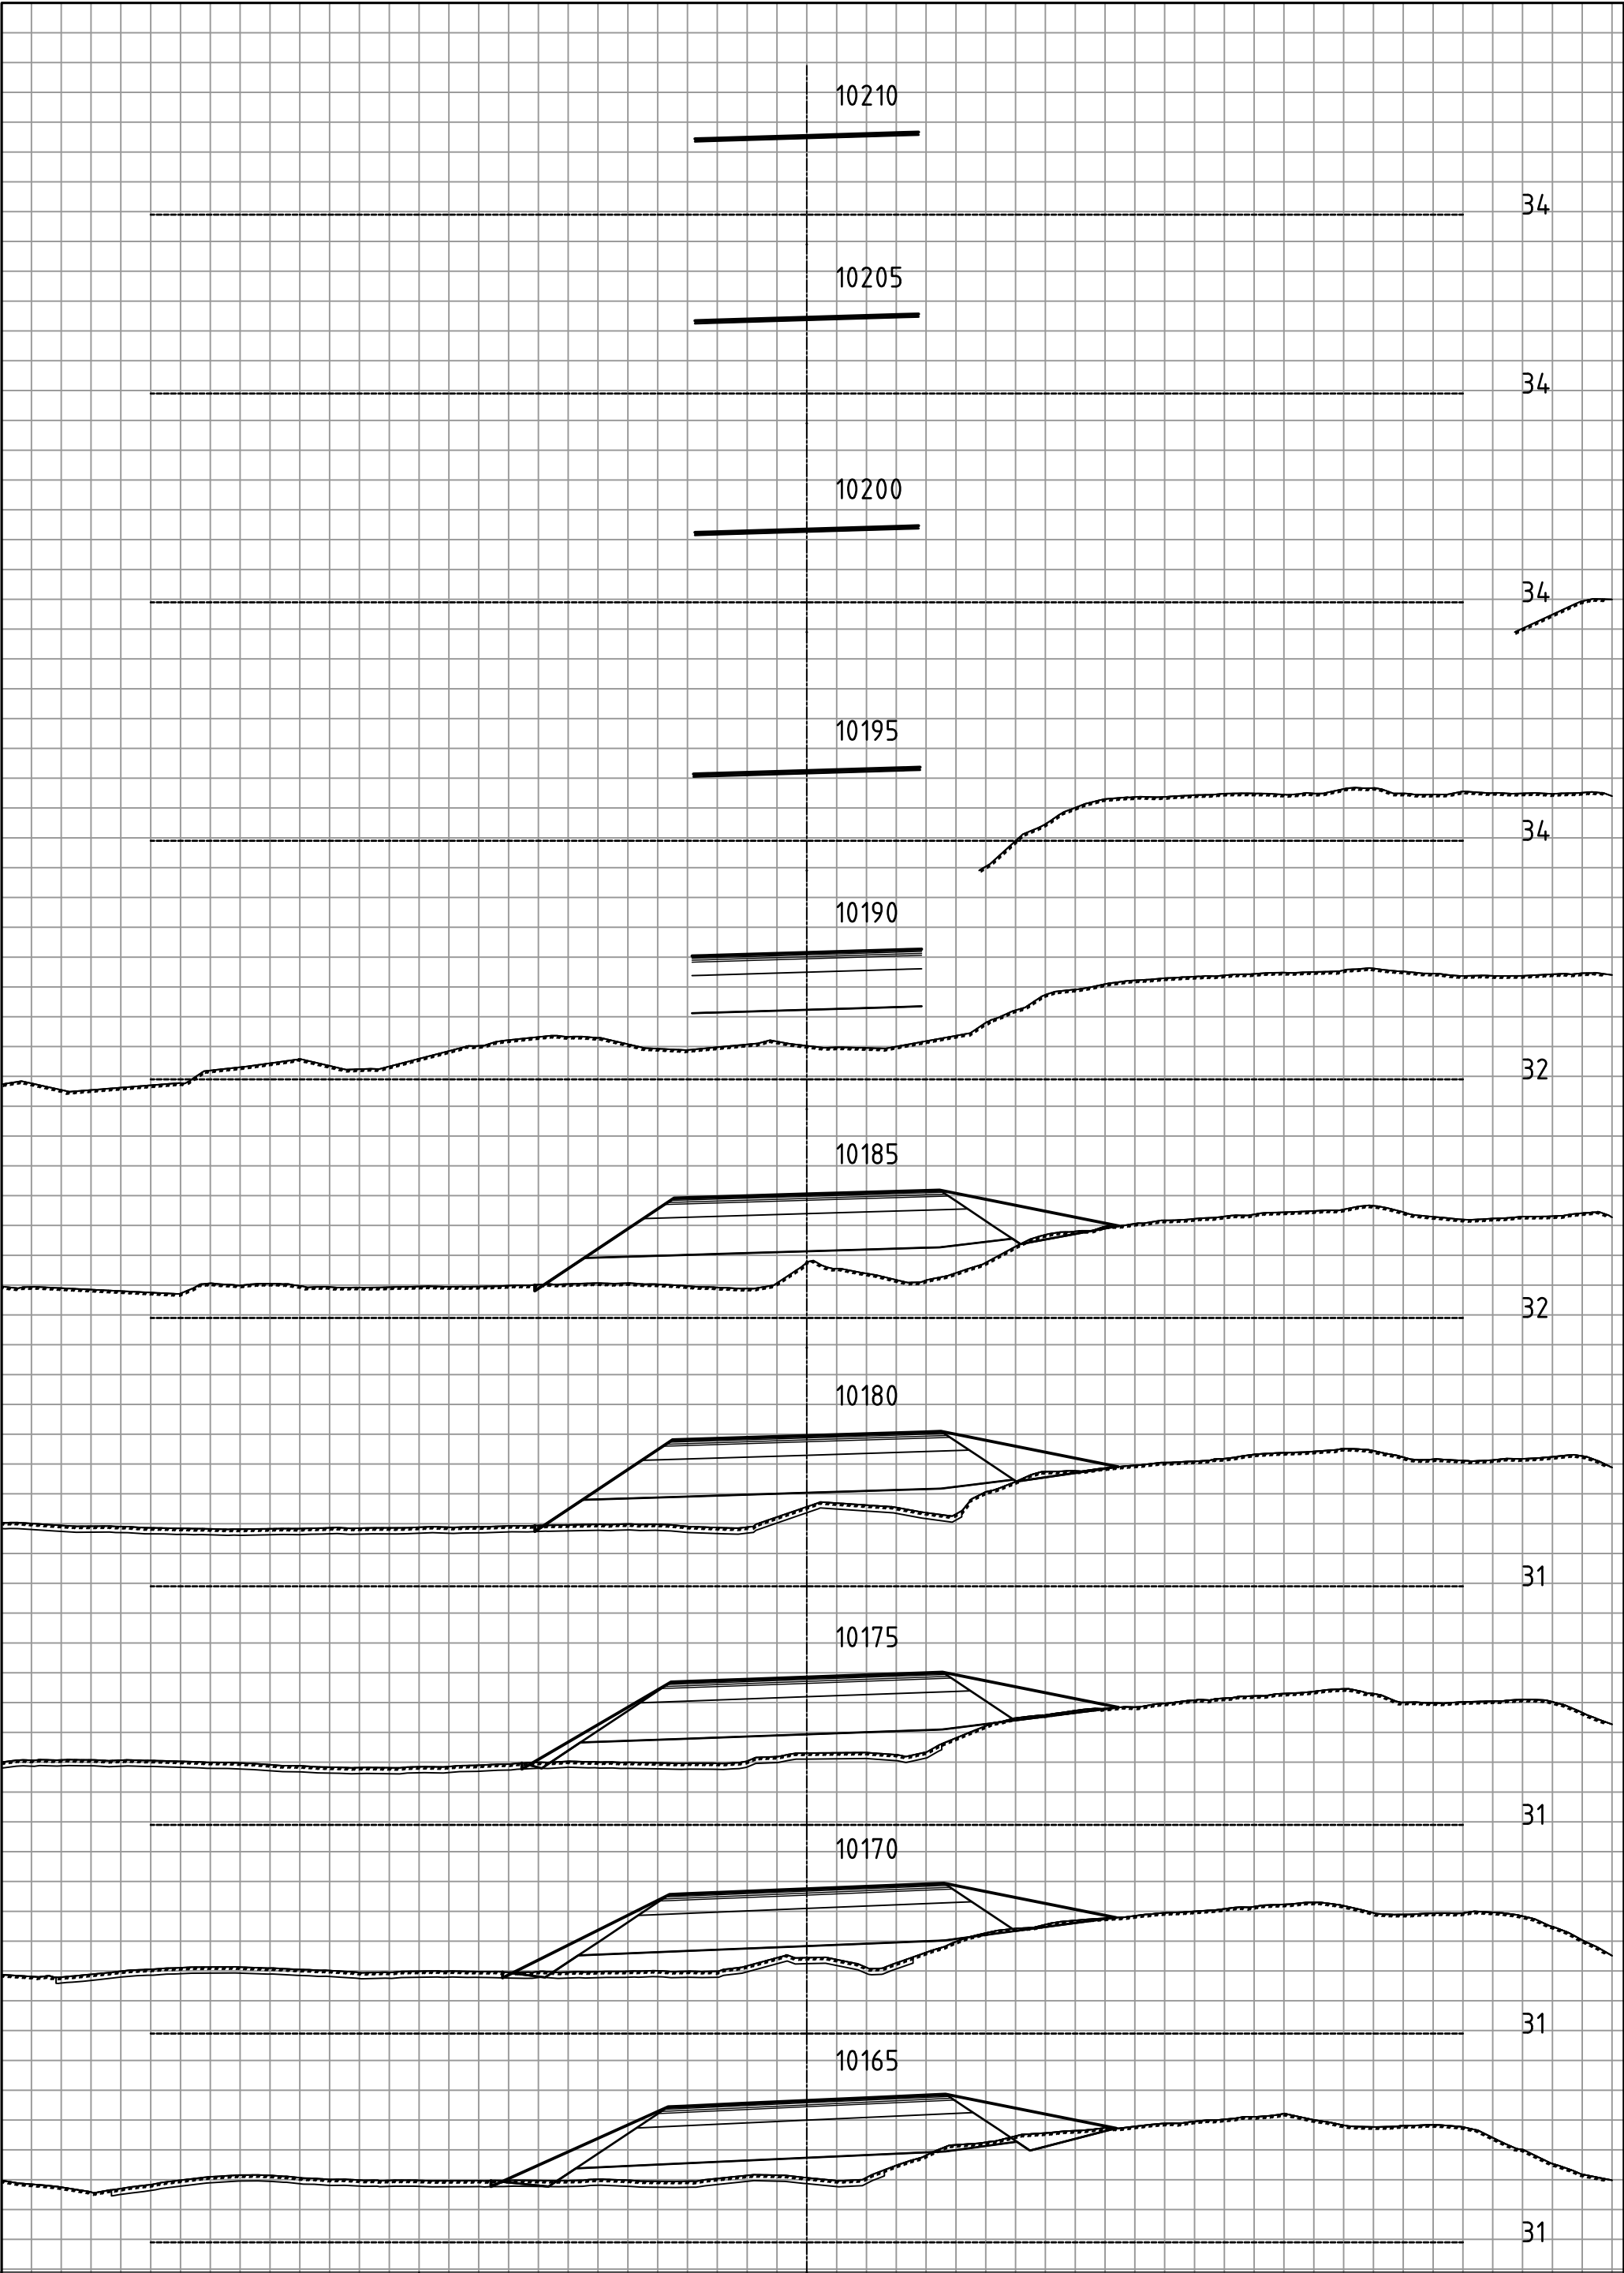

Statens vegvesen


Ev006 K S70D1 m9800 - S71D1 m340
Parsell: Lundamo bru - Modell 14000

TVERRPROFILER

Profil:10070 - 10380

MÅLESTOKK : HORIZONTAL = 1: 200
VERTIKAL = 1: 200

OPPGAVENR.	SAKSBEH.	PLANDATO	TEGN. NR.
C16939 -202	klaidis	04.03.2026	U003

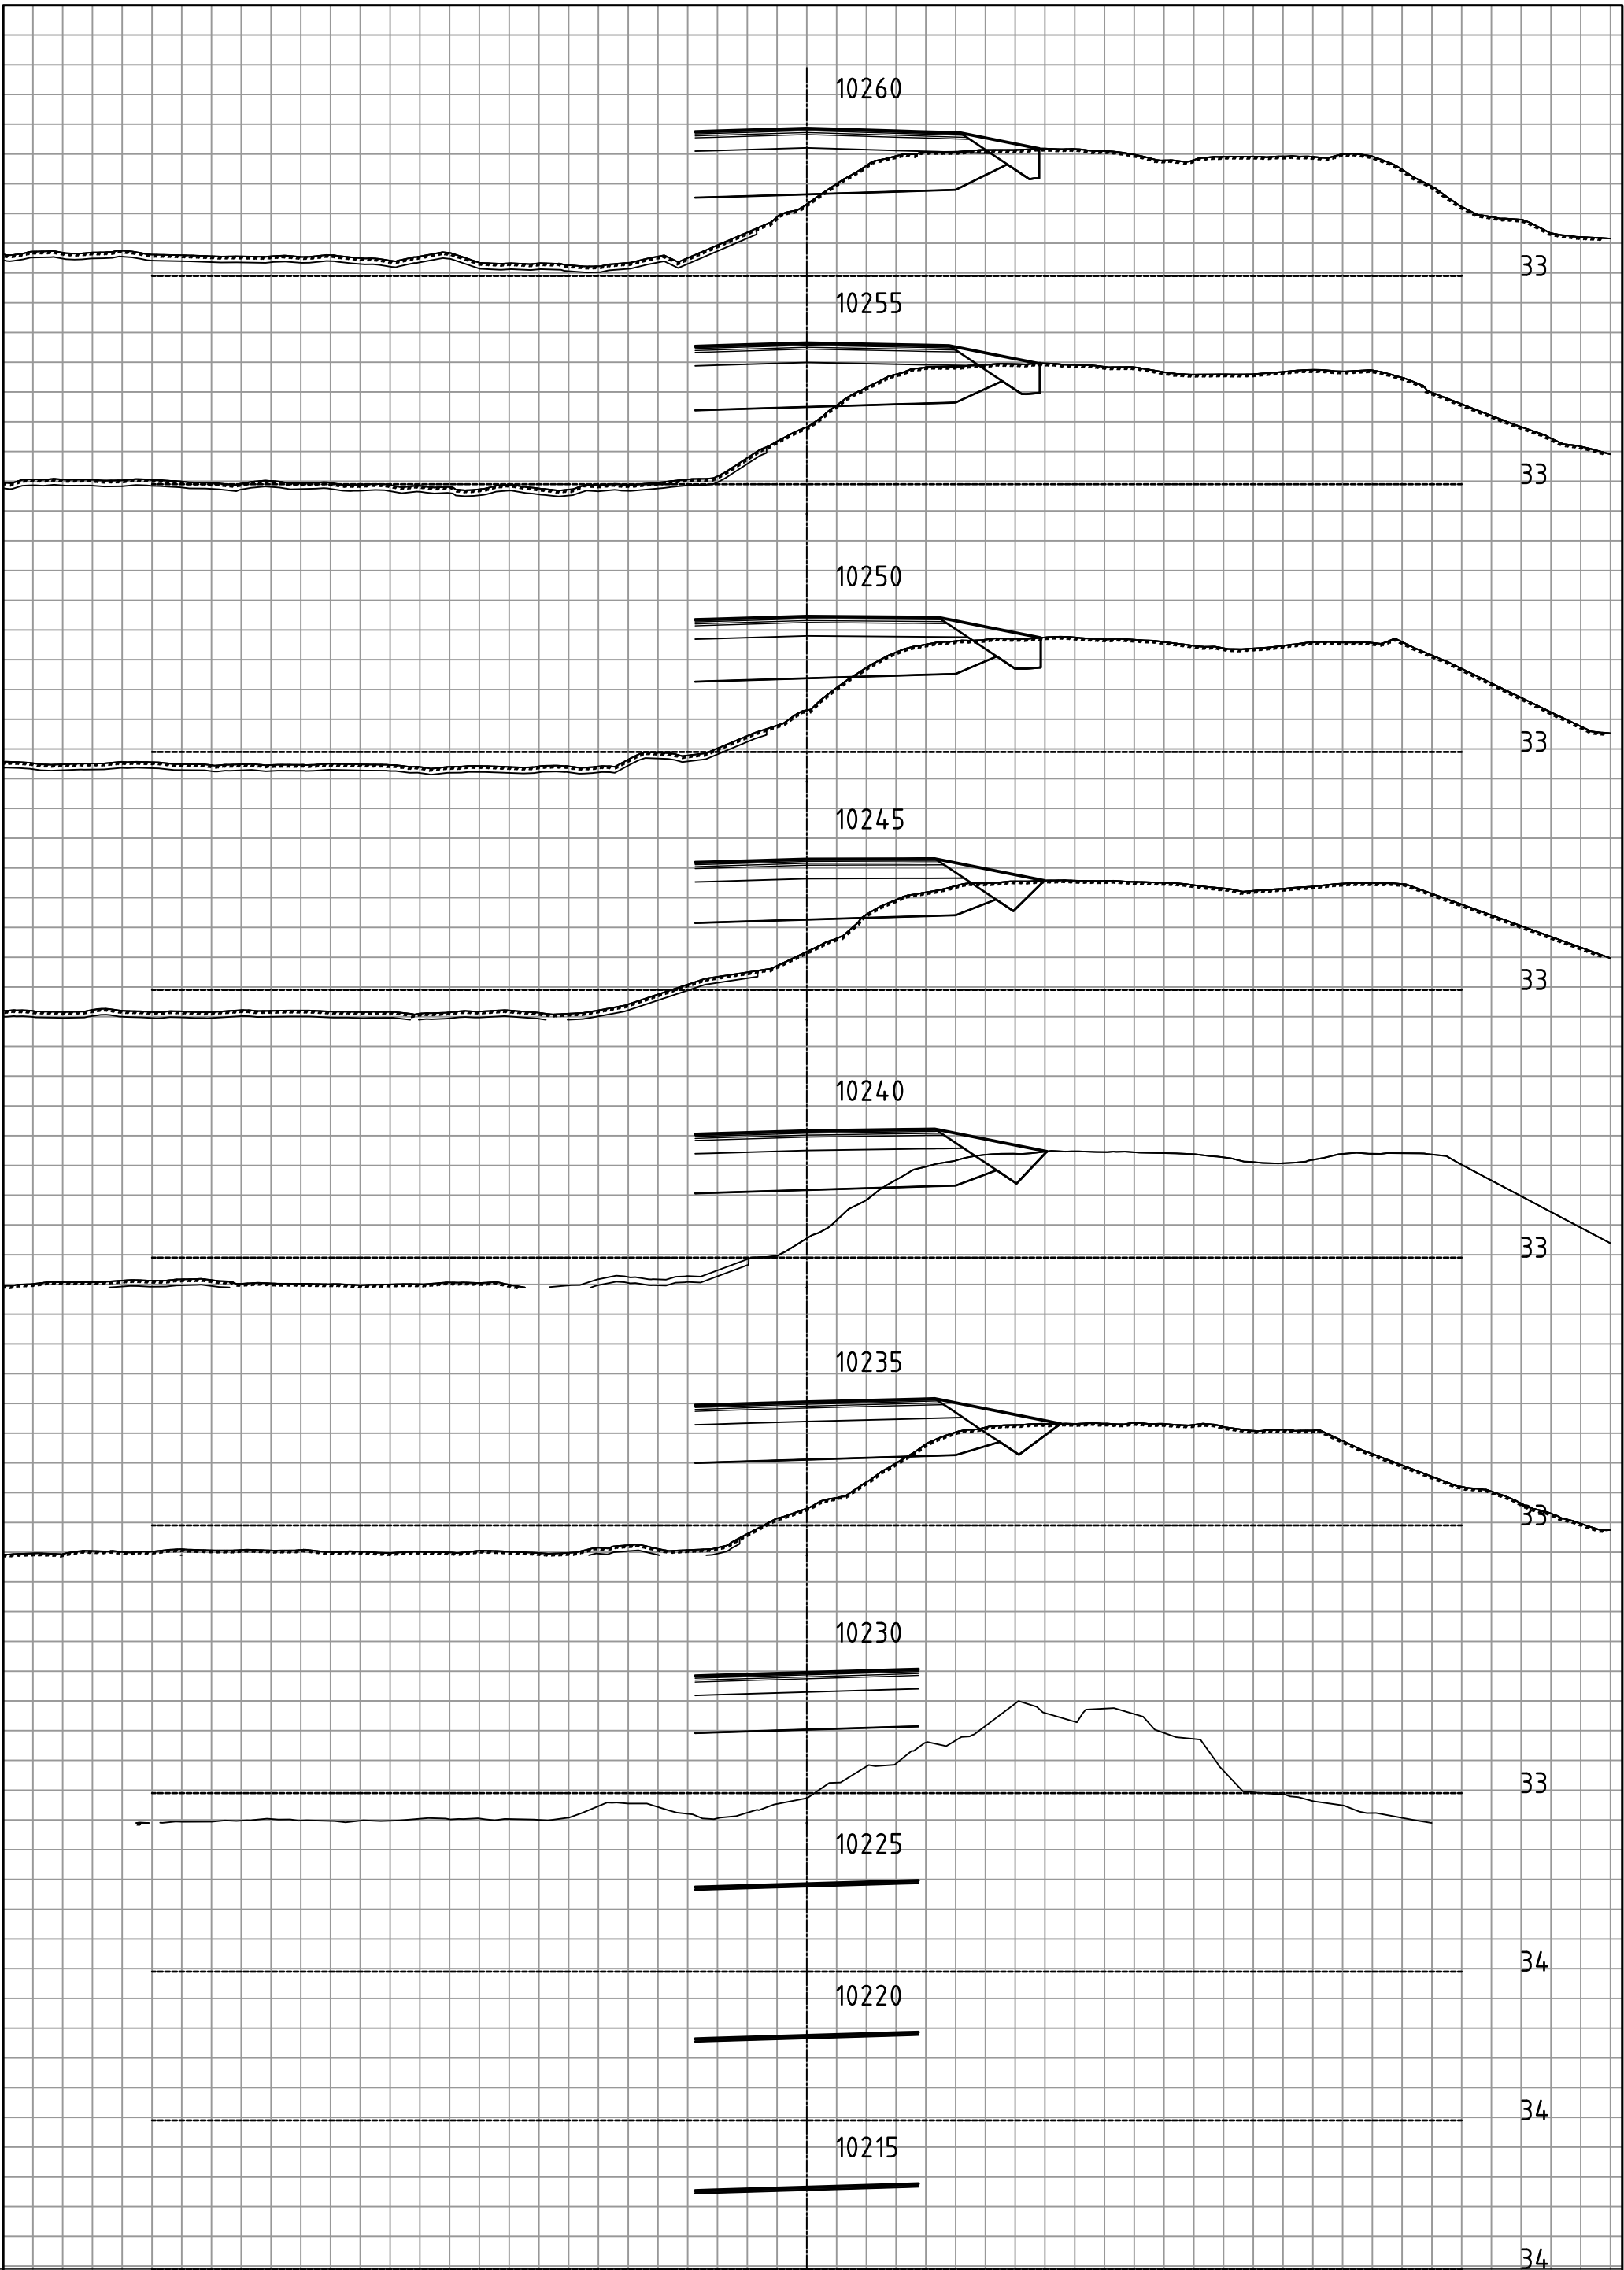


Statens vegvesen

Ev006 K S70D1 m9800 - S71D1 m340
Parsell: Lundamo bru - Modell 14000
TVERRPROFILER

Profil:10070 - 10380

MÅLESTOKK : HORIZONTAL = 1: 200
VERTIKAL = 1: 200

OPPGAVENR.	SAKSBEH.	PLANDATO	TEGN. NR.
C16939 -202	klaidis	04.03.2026	U004

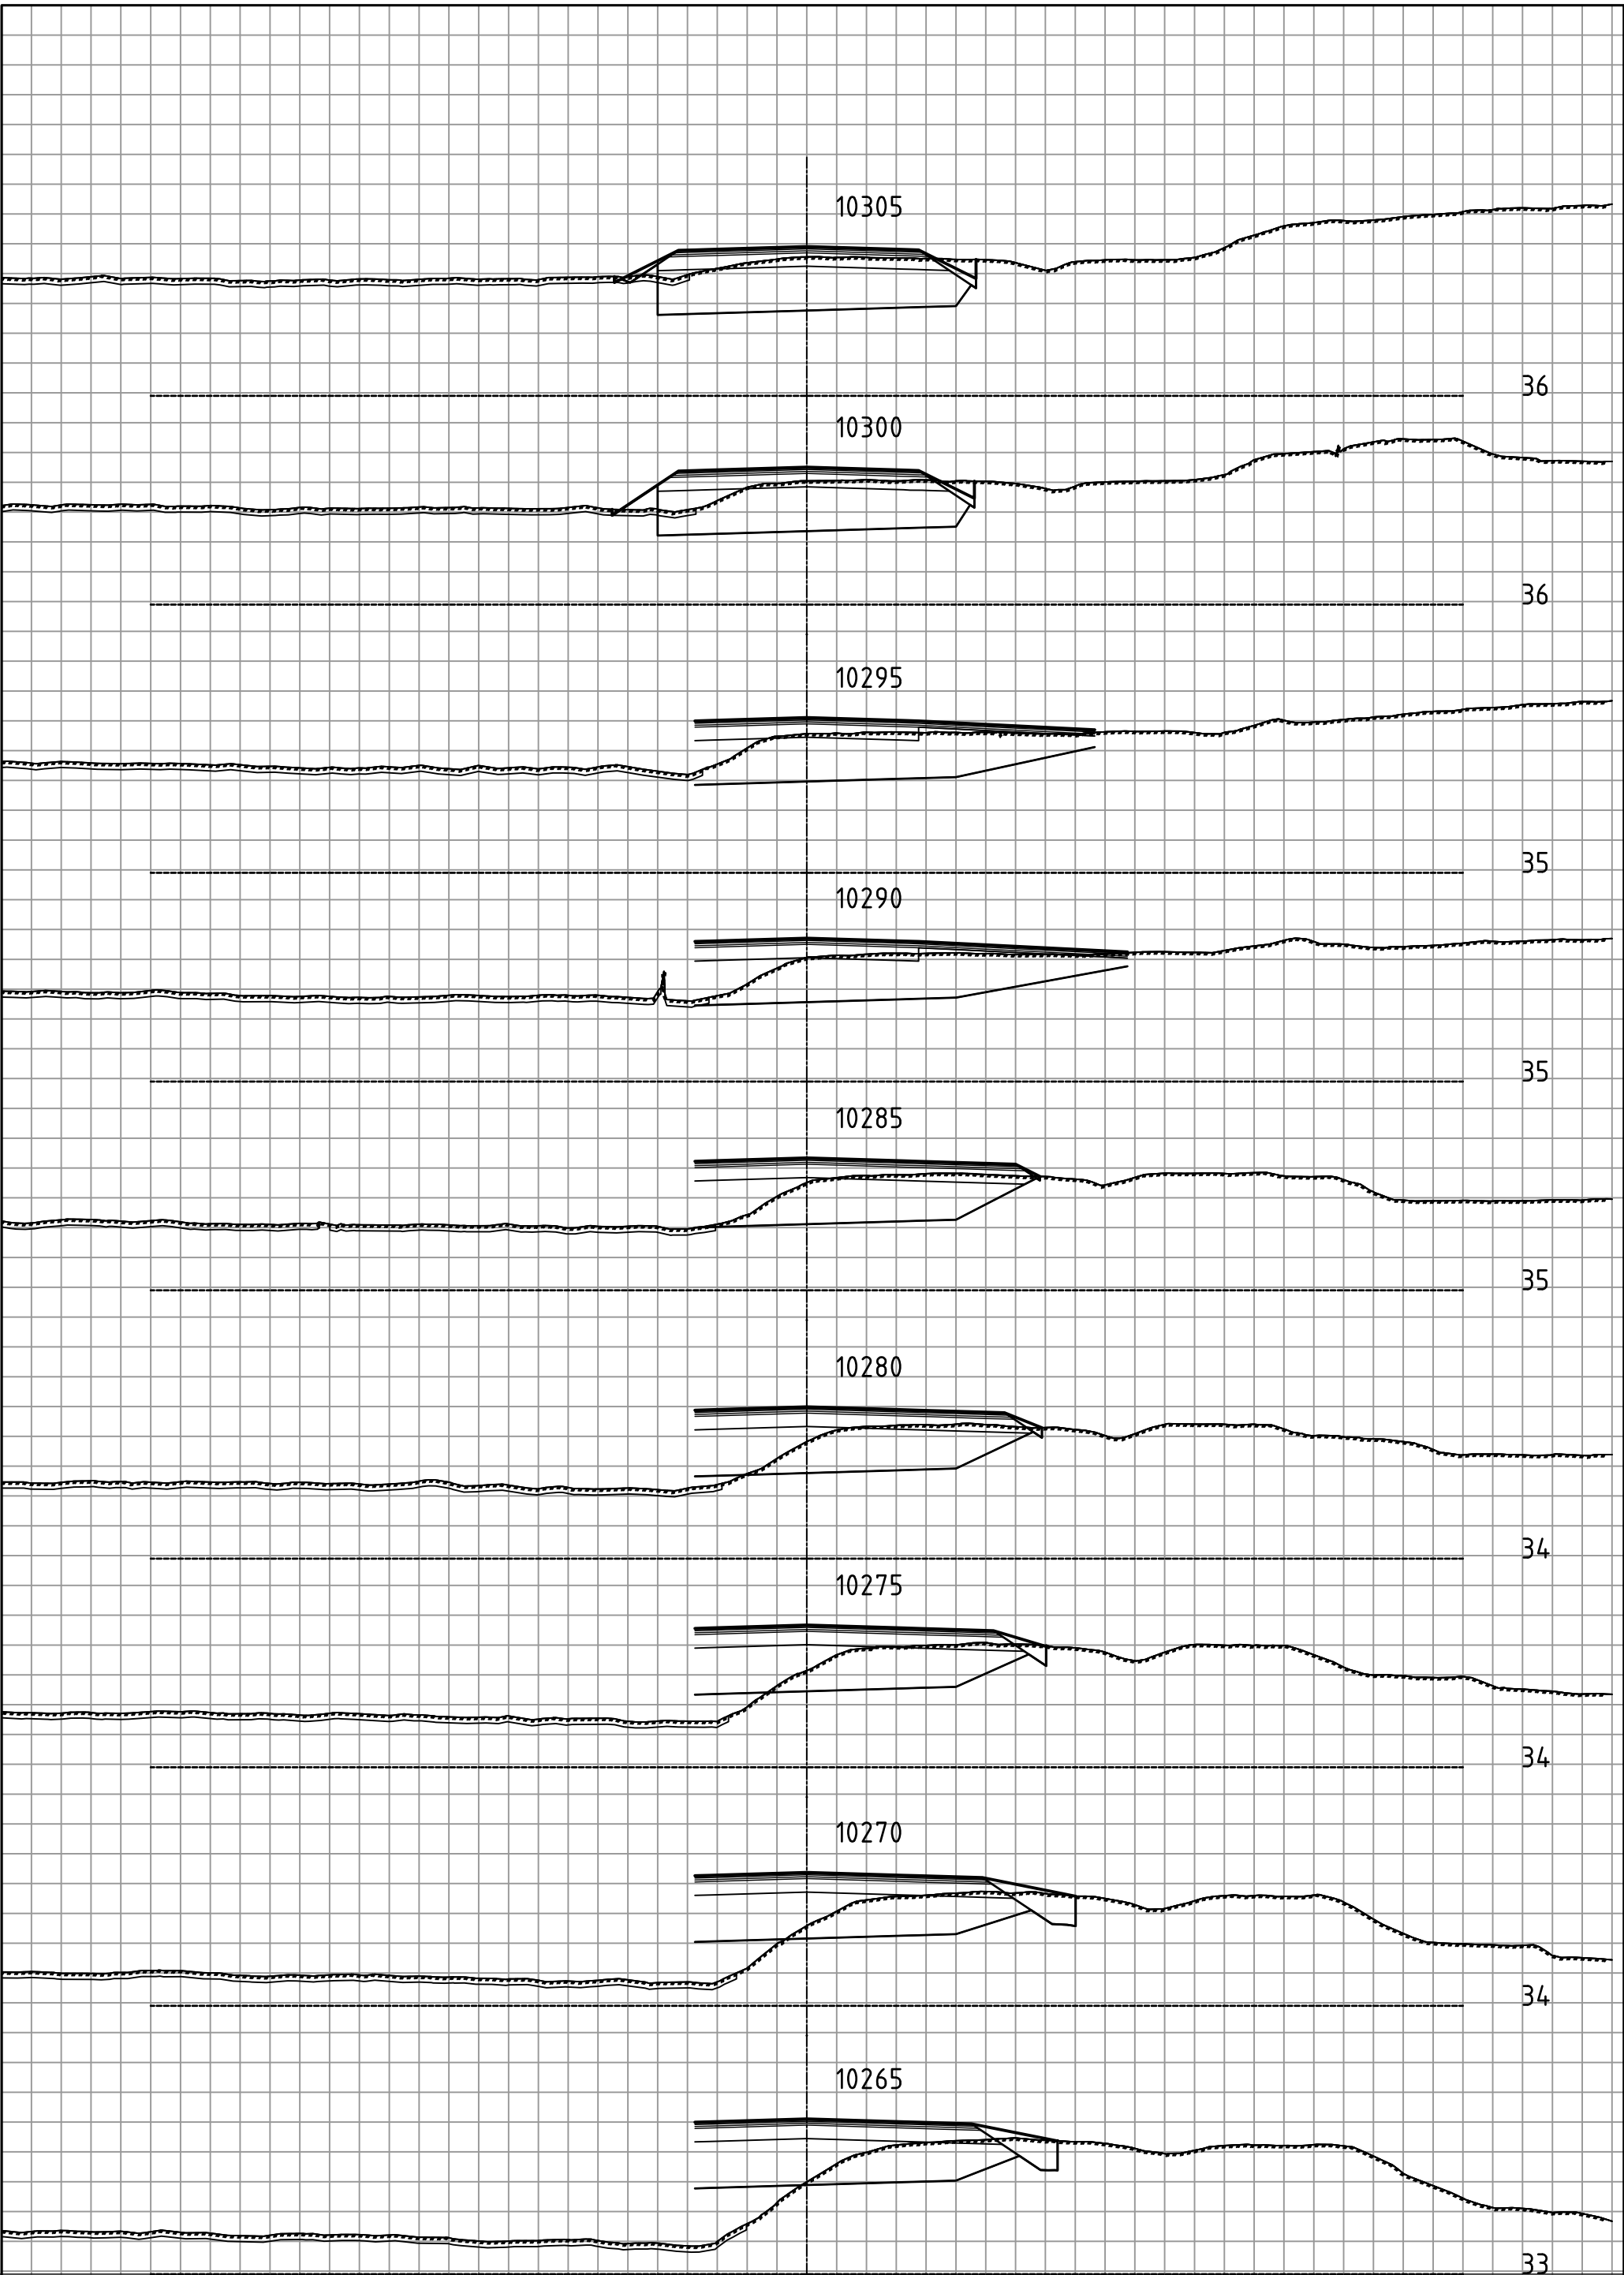

Statens vegvesen


Ev006 K S70D1 m9800 - S71D1 m340
Parsell: Lundamo bru - Modell 14000

TVERRPROFILER

Profil:10070 - 10380

MÅLESTOKK : HORIZONTAL = 1: 200
VERTIKAL = 1: 200

OPPGAVENR.	SAKSBEH.	PLANDATO	TEGN. NR.
C16939 -202	klaidis	04.03.2026	U005

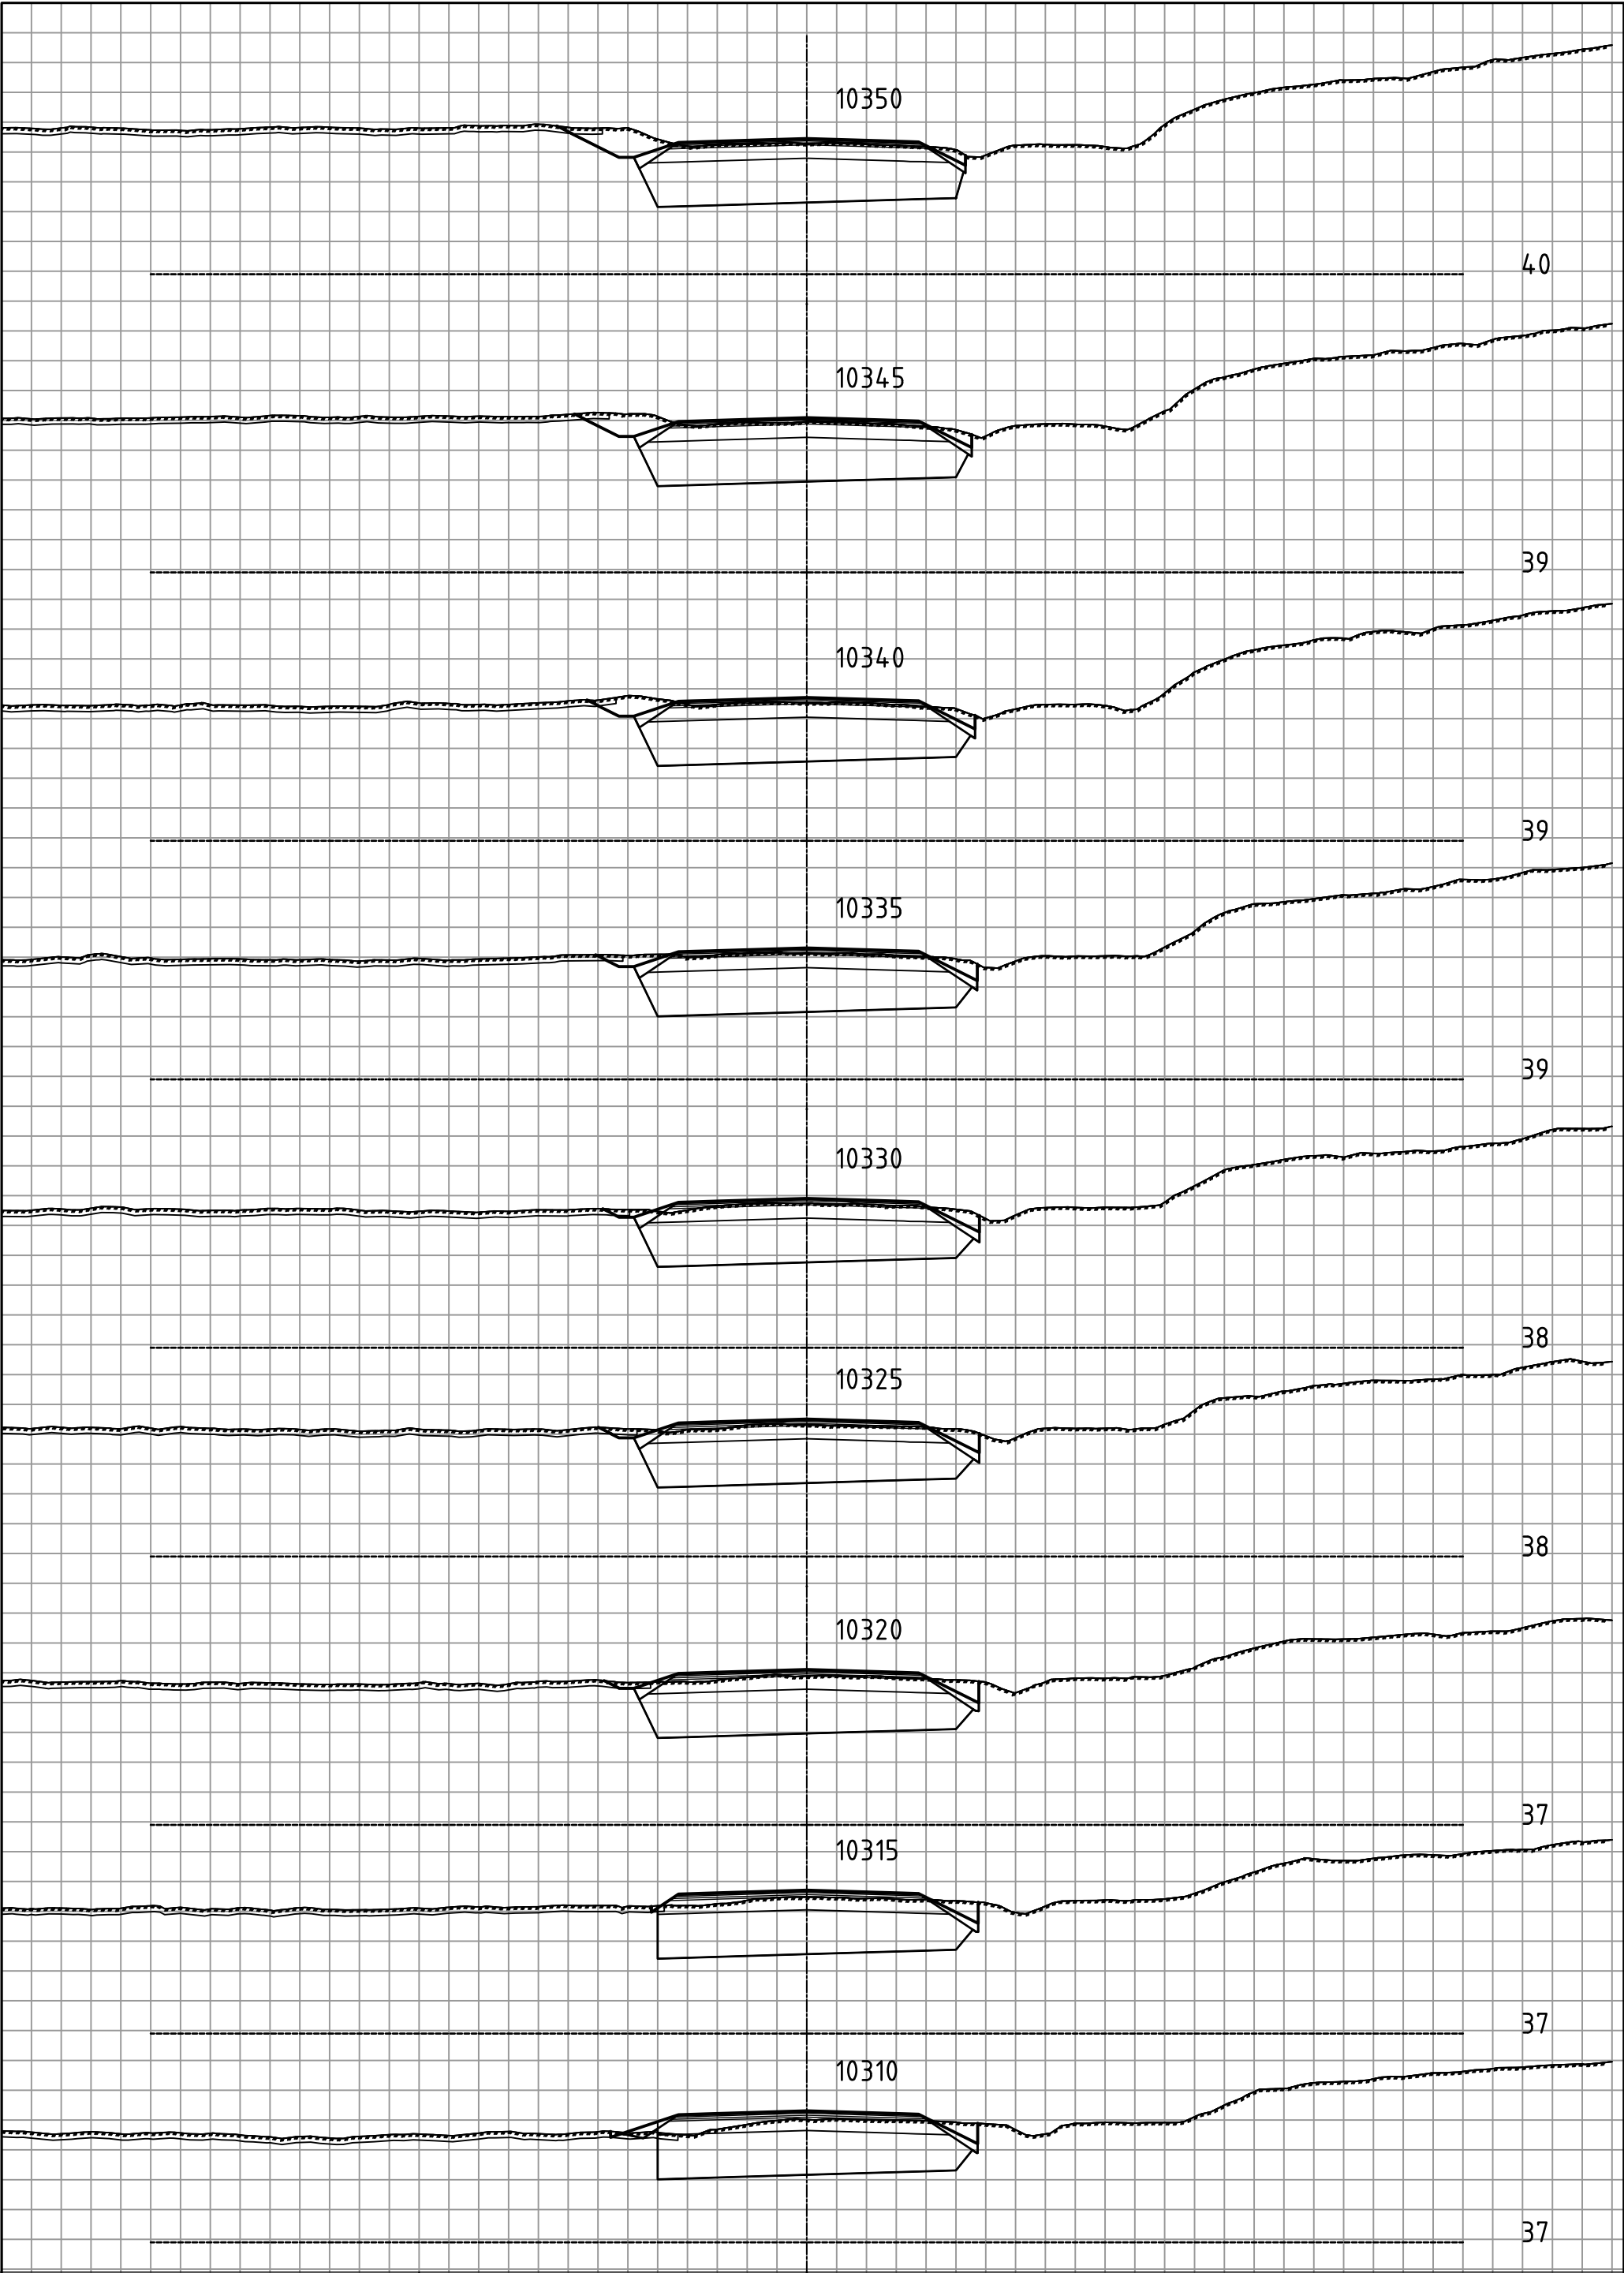

Statens vegvesen


Ev006 K S70D1 m9800 - S71D1 m340
Parsell: Lundamo bru - Modell 14000

TVERRPROFILER

Profil:10070 - 10380

MÅLESTOKK : HORIZONTAL = 1: 200
VERTIKAL = 1: 200

OPPGAVENR.	SAKSBEH.	PLANDATO	TEGN. NR.
C16939 -202	klaidis	04.03.2026	U006

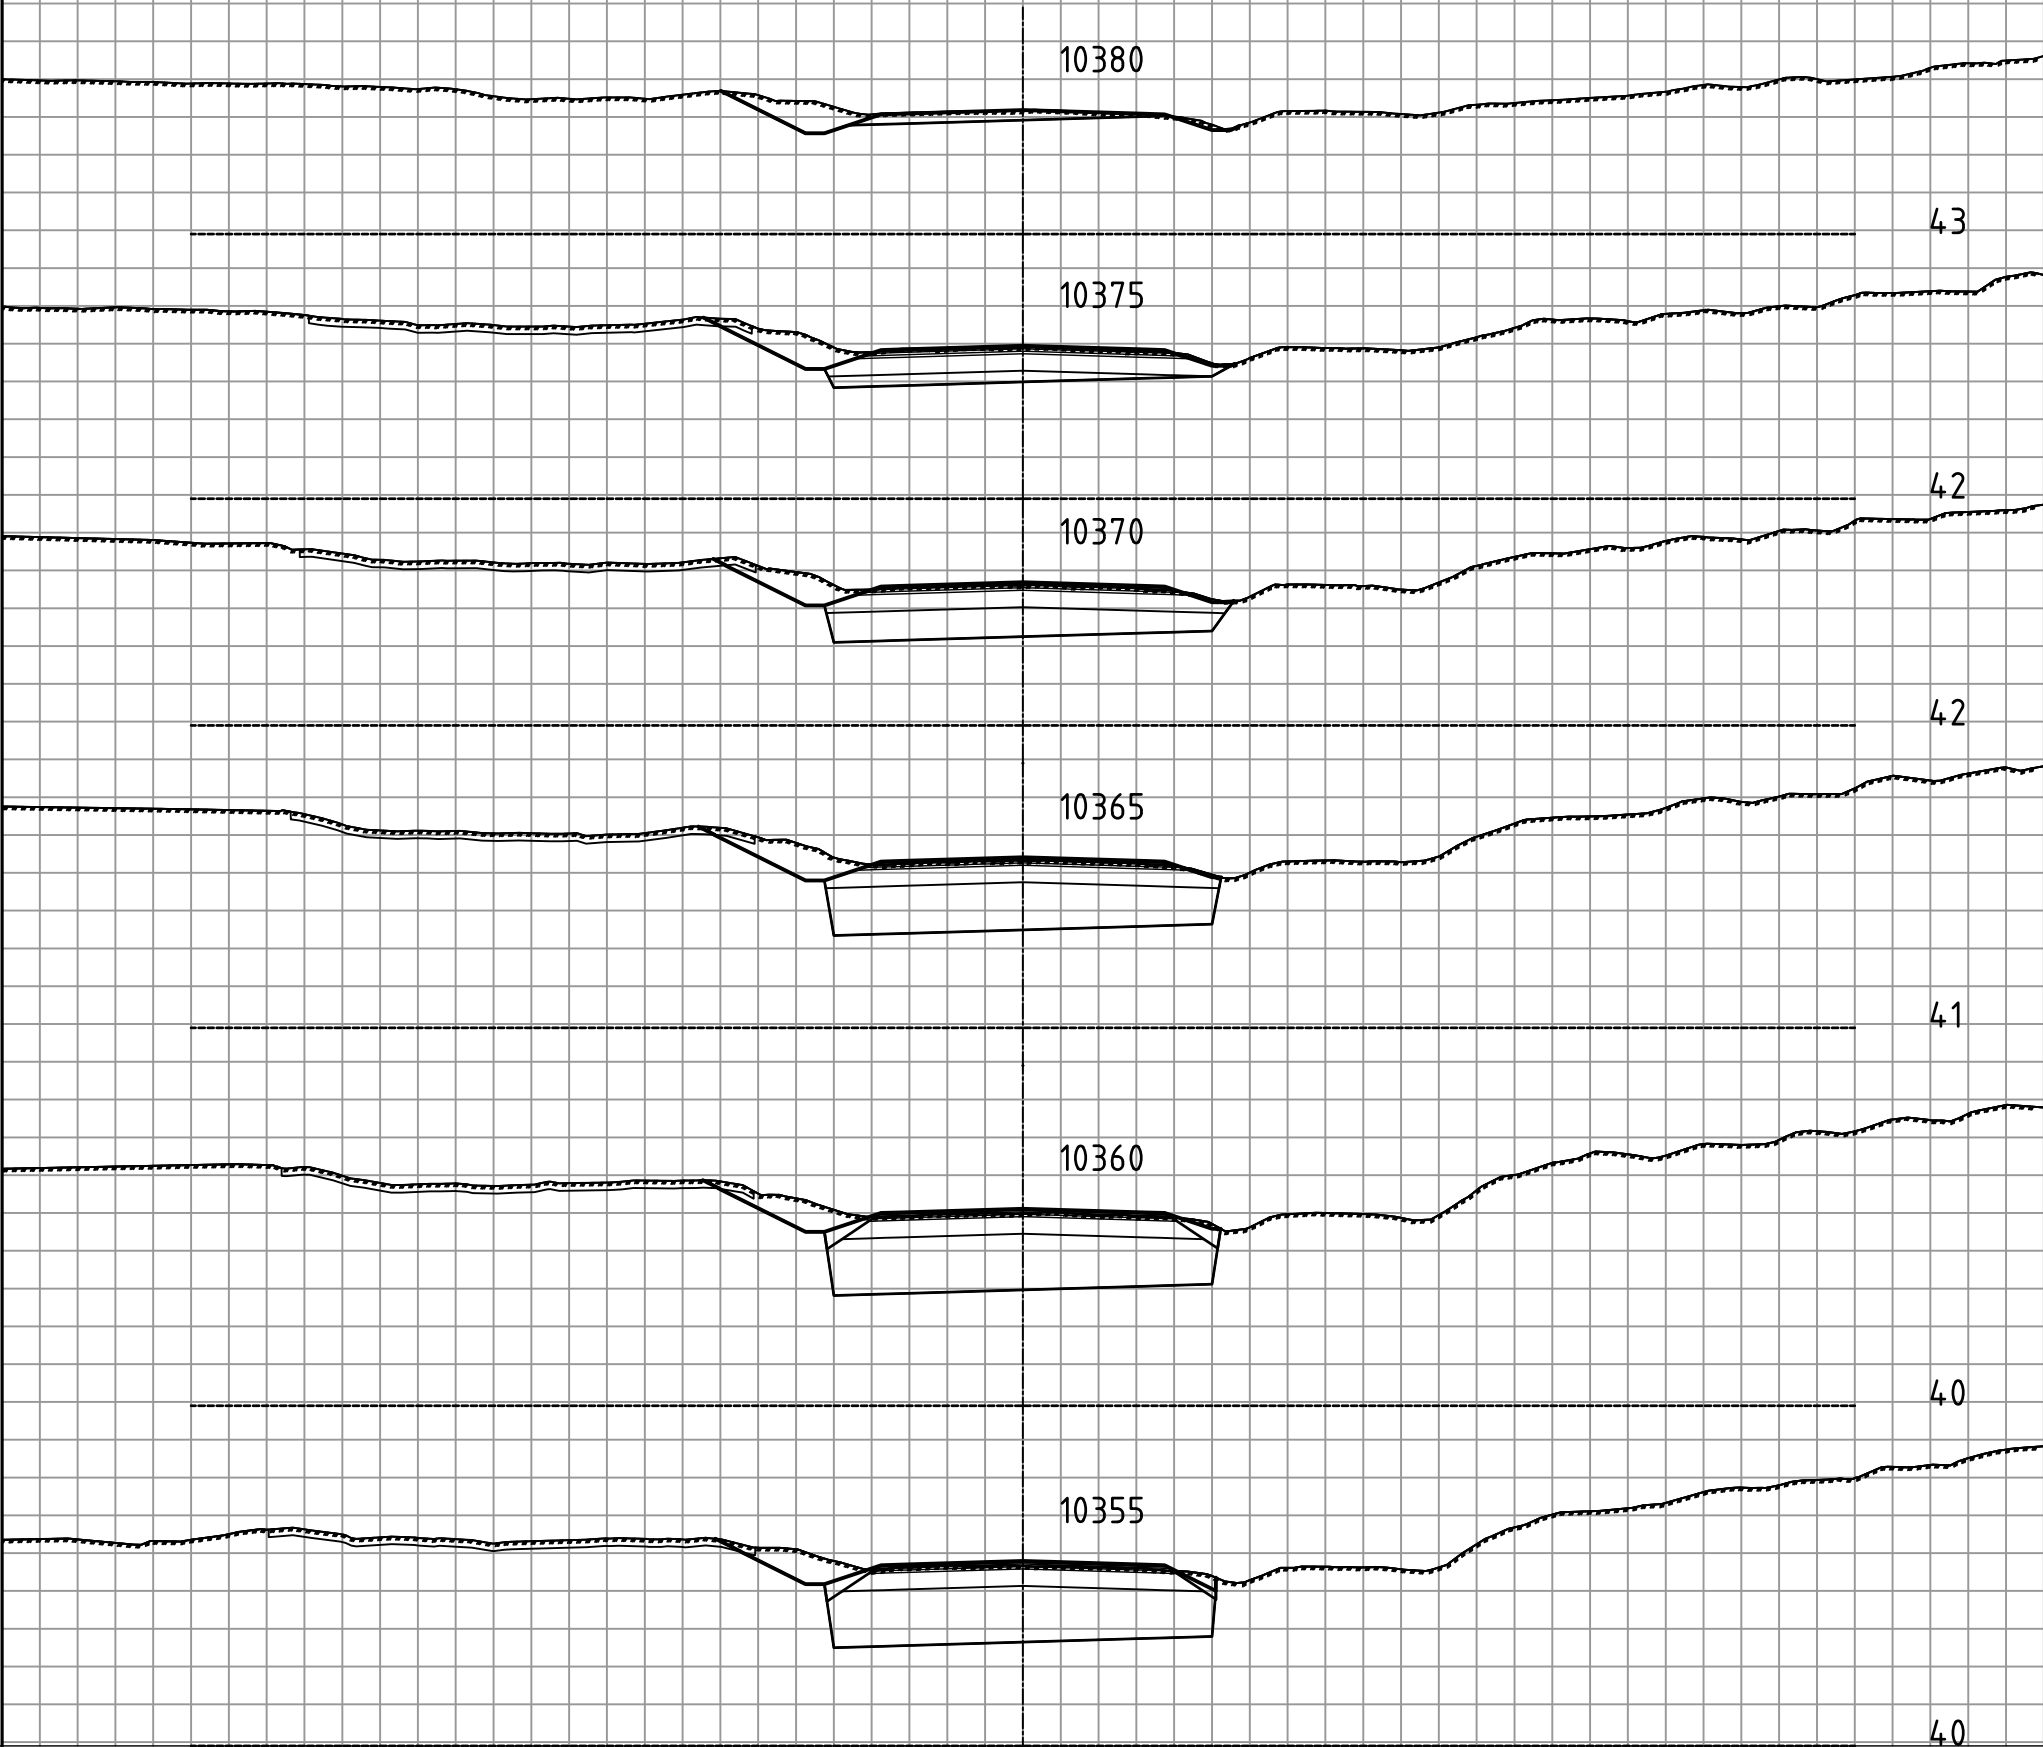

Statens vegvesen

Ev006 K S70D1 m9800 - S71D1 m340
Parsell: Lundamo bru - Modell 14000

TVERRPROFILER

Profil:10070 - 10380

MÅLESTOKK : HORIZONTAL = 1: 200
VERTIKAL = 1: 200

OPPGAVENR.	SAKSBEH.	PLANDATO	TEGN. NR.
C16939 -202	klaidis	04.03.2026	U007