


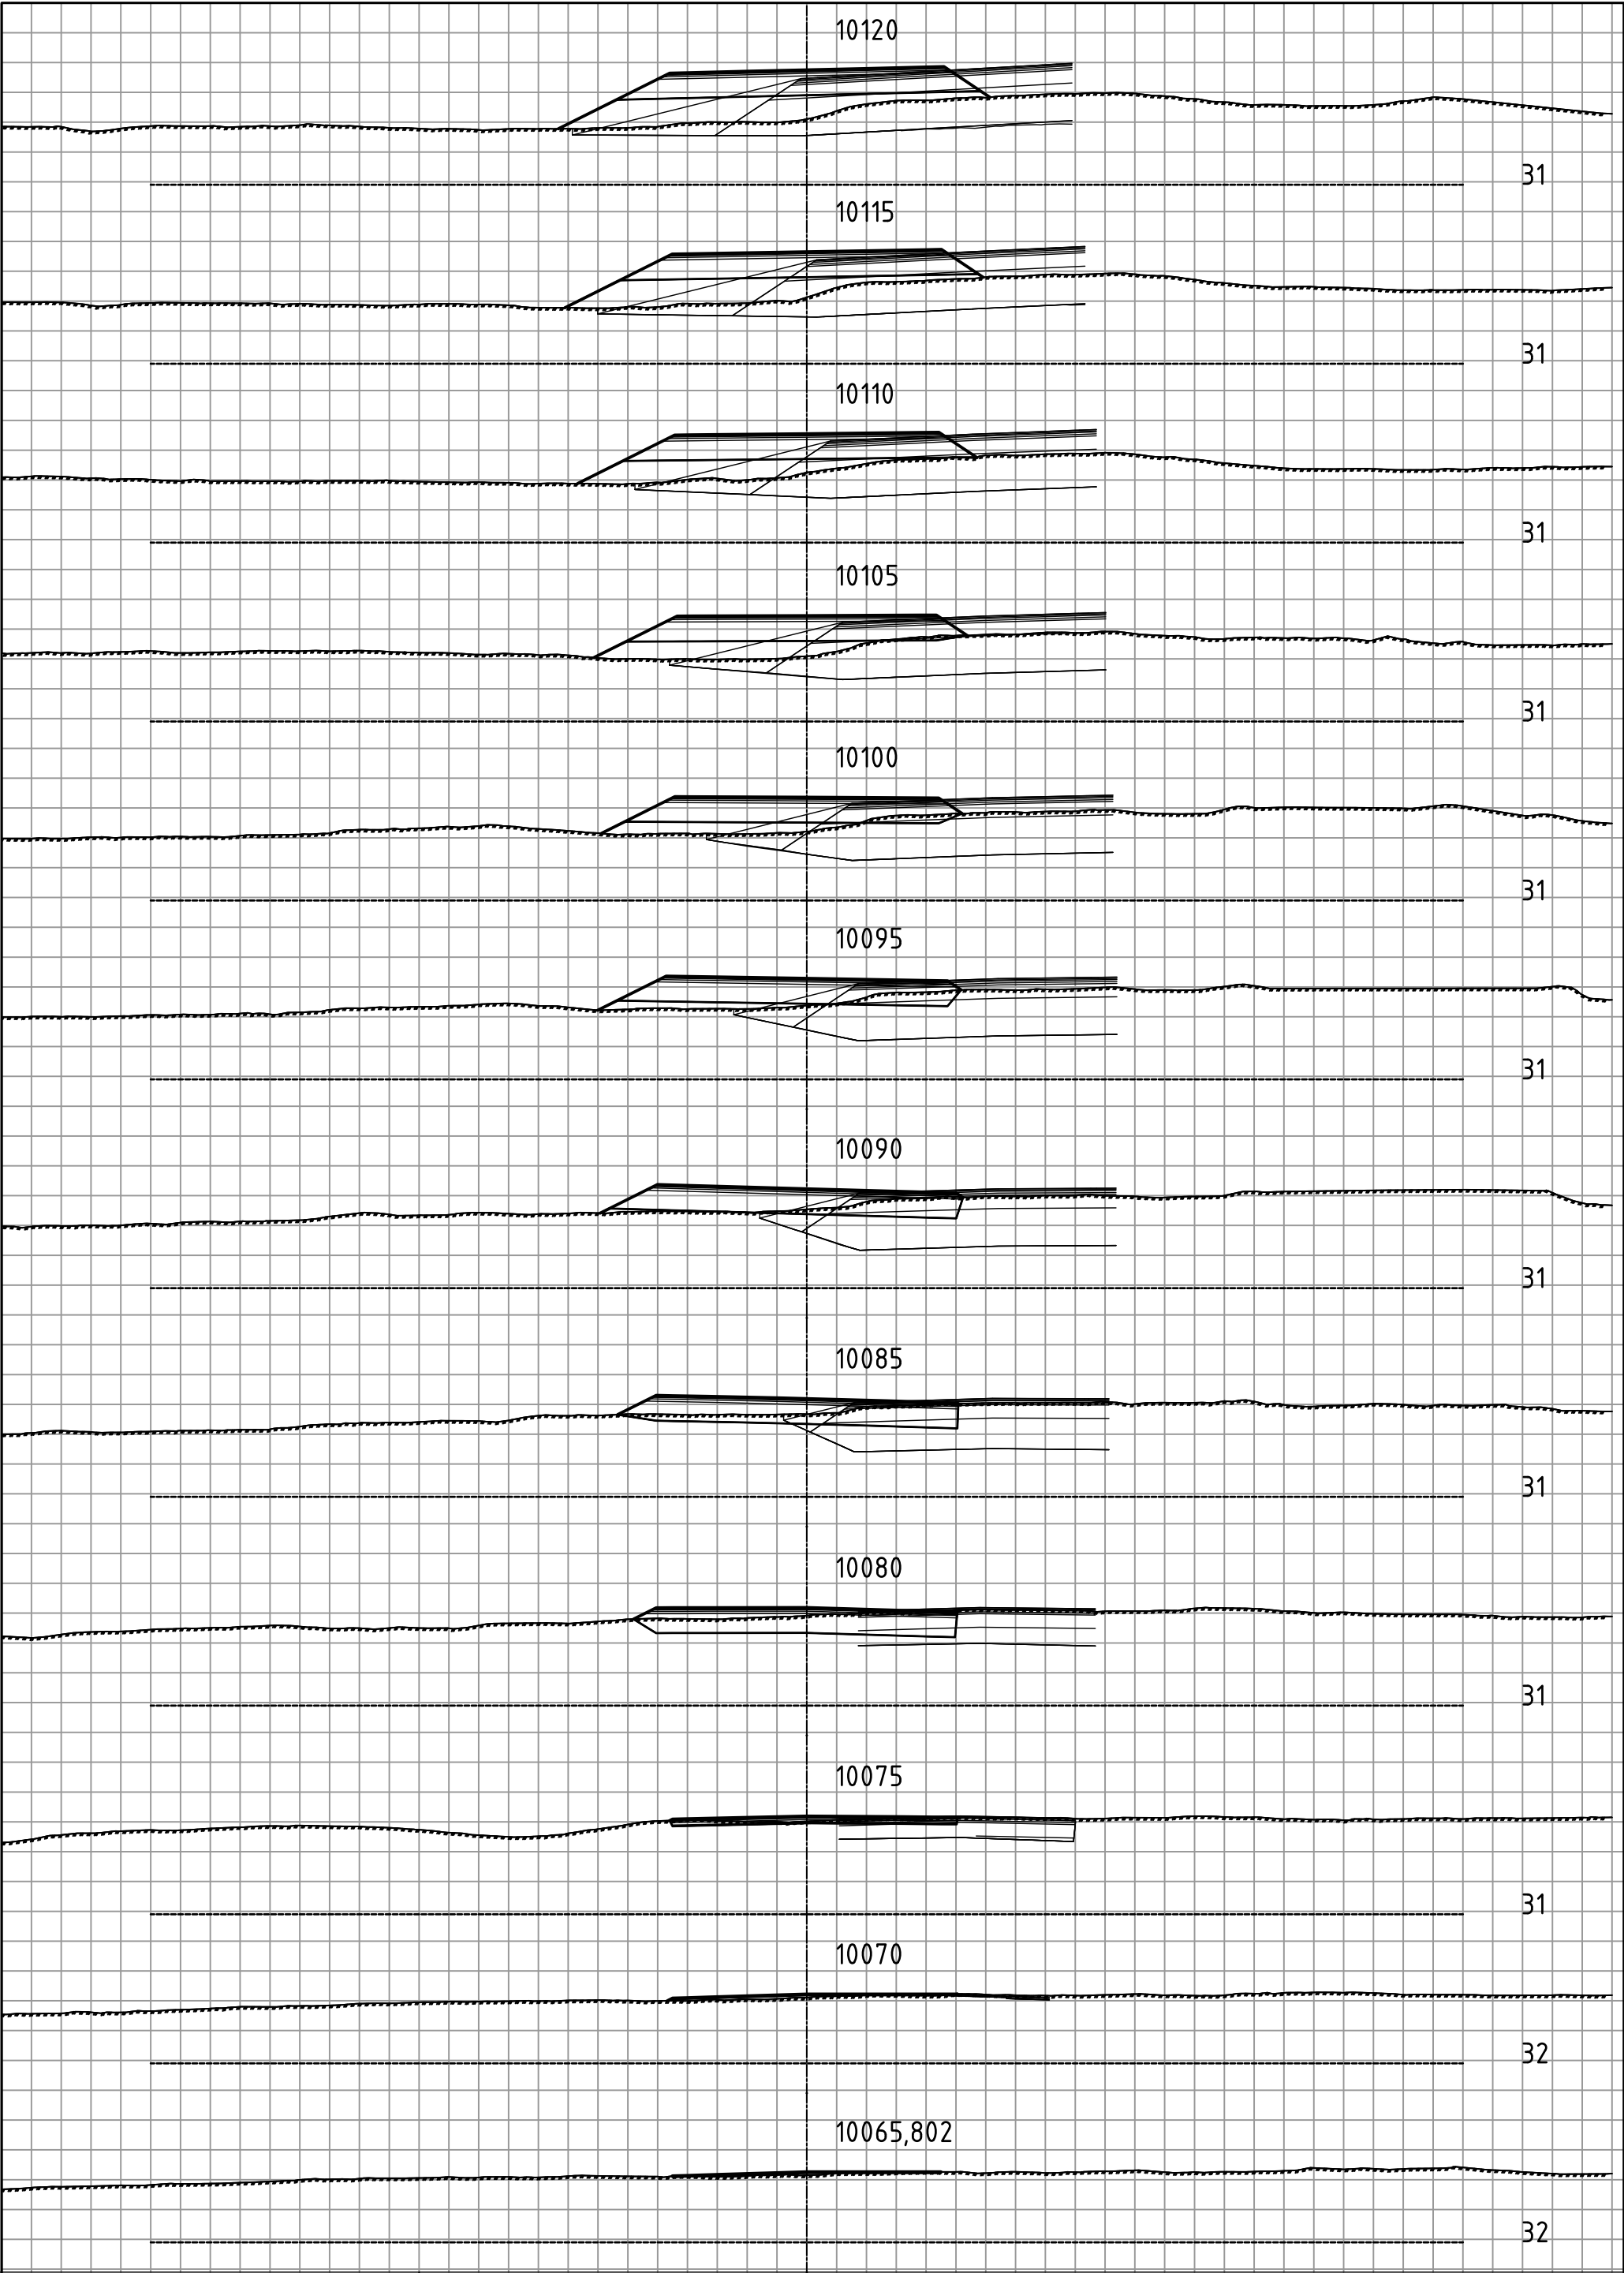

Statens vegvesen


Ev006 K S70D1 m9800 - S71D1 m340
Parsell: Lundamo bru - Modell 14250

TVERRPROFILER

Profil: 10065 - 10185

MÅLESTOKK : HORIZONTAL = 1: 200
VERTIKAL = 1: 200

OPPGAVENR.	SAKSBEH.	PLANDATO	TEGN. NR.
C16939 -202	klaidis	04.03.2026	U001

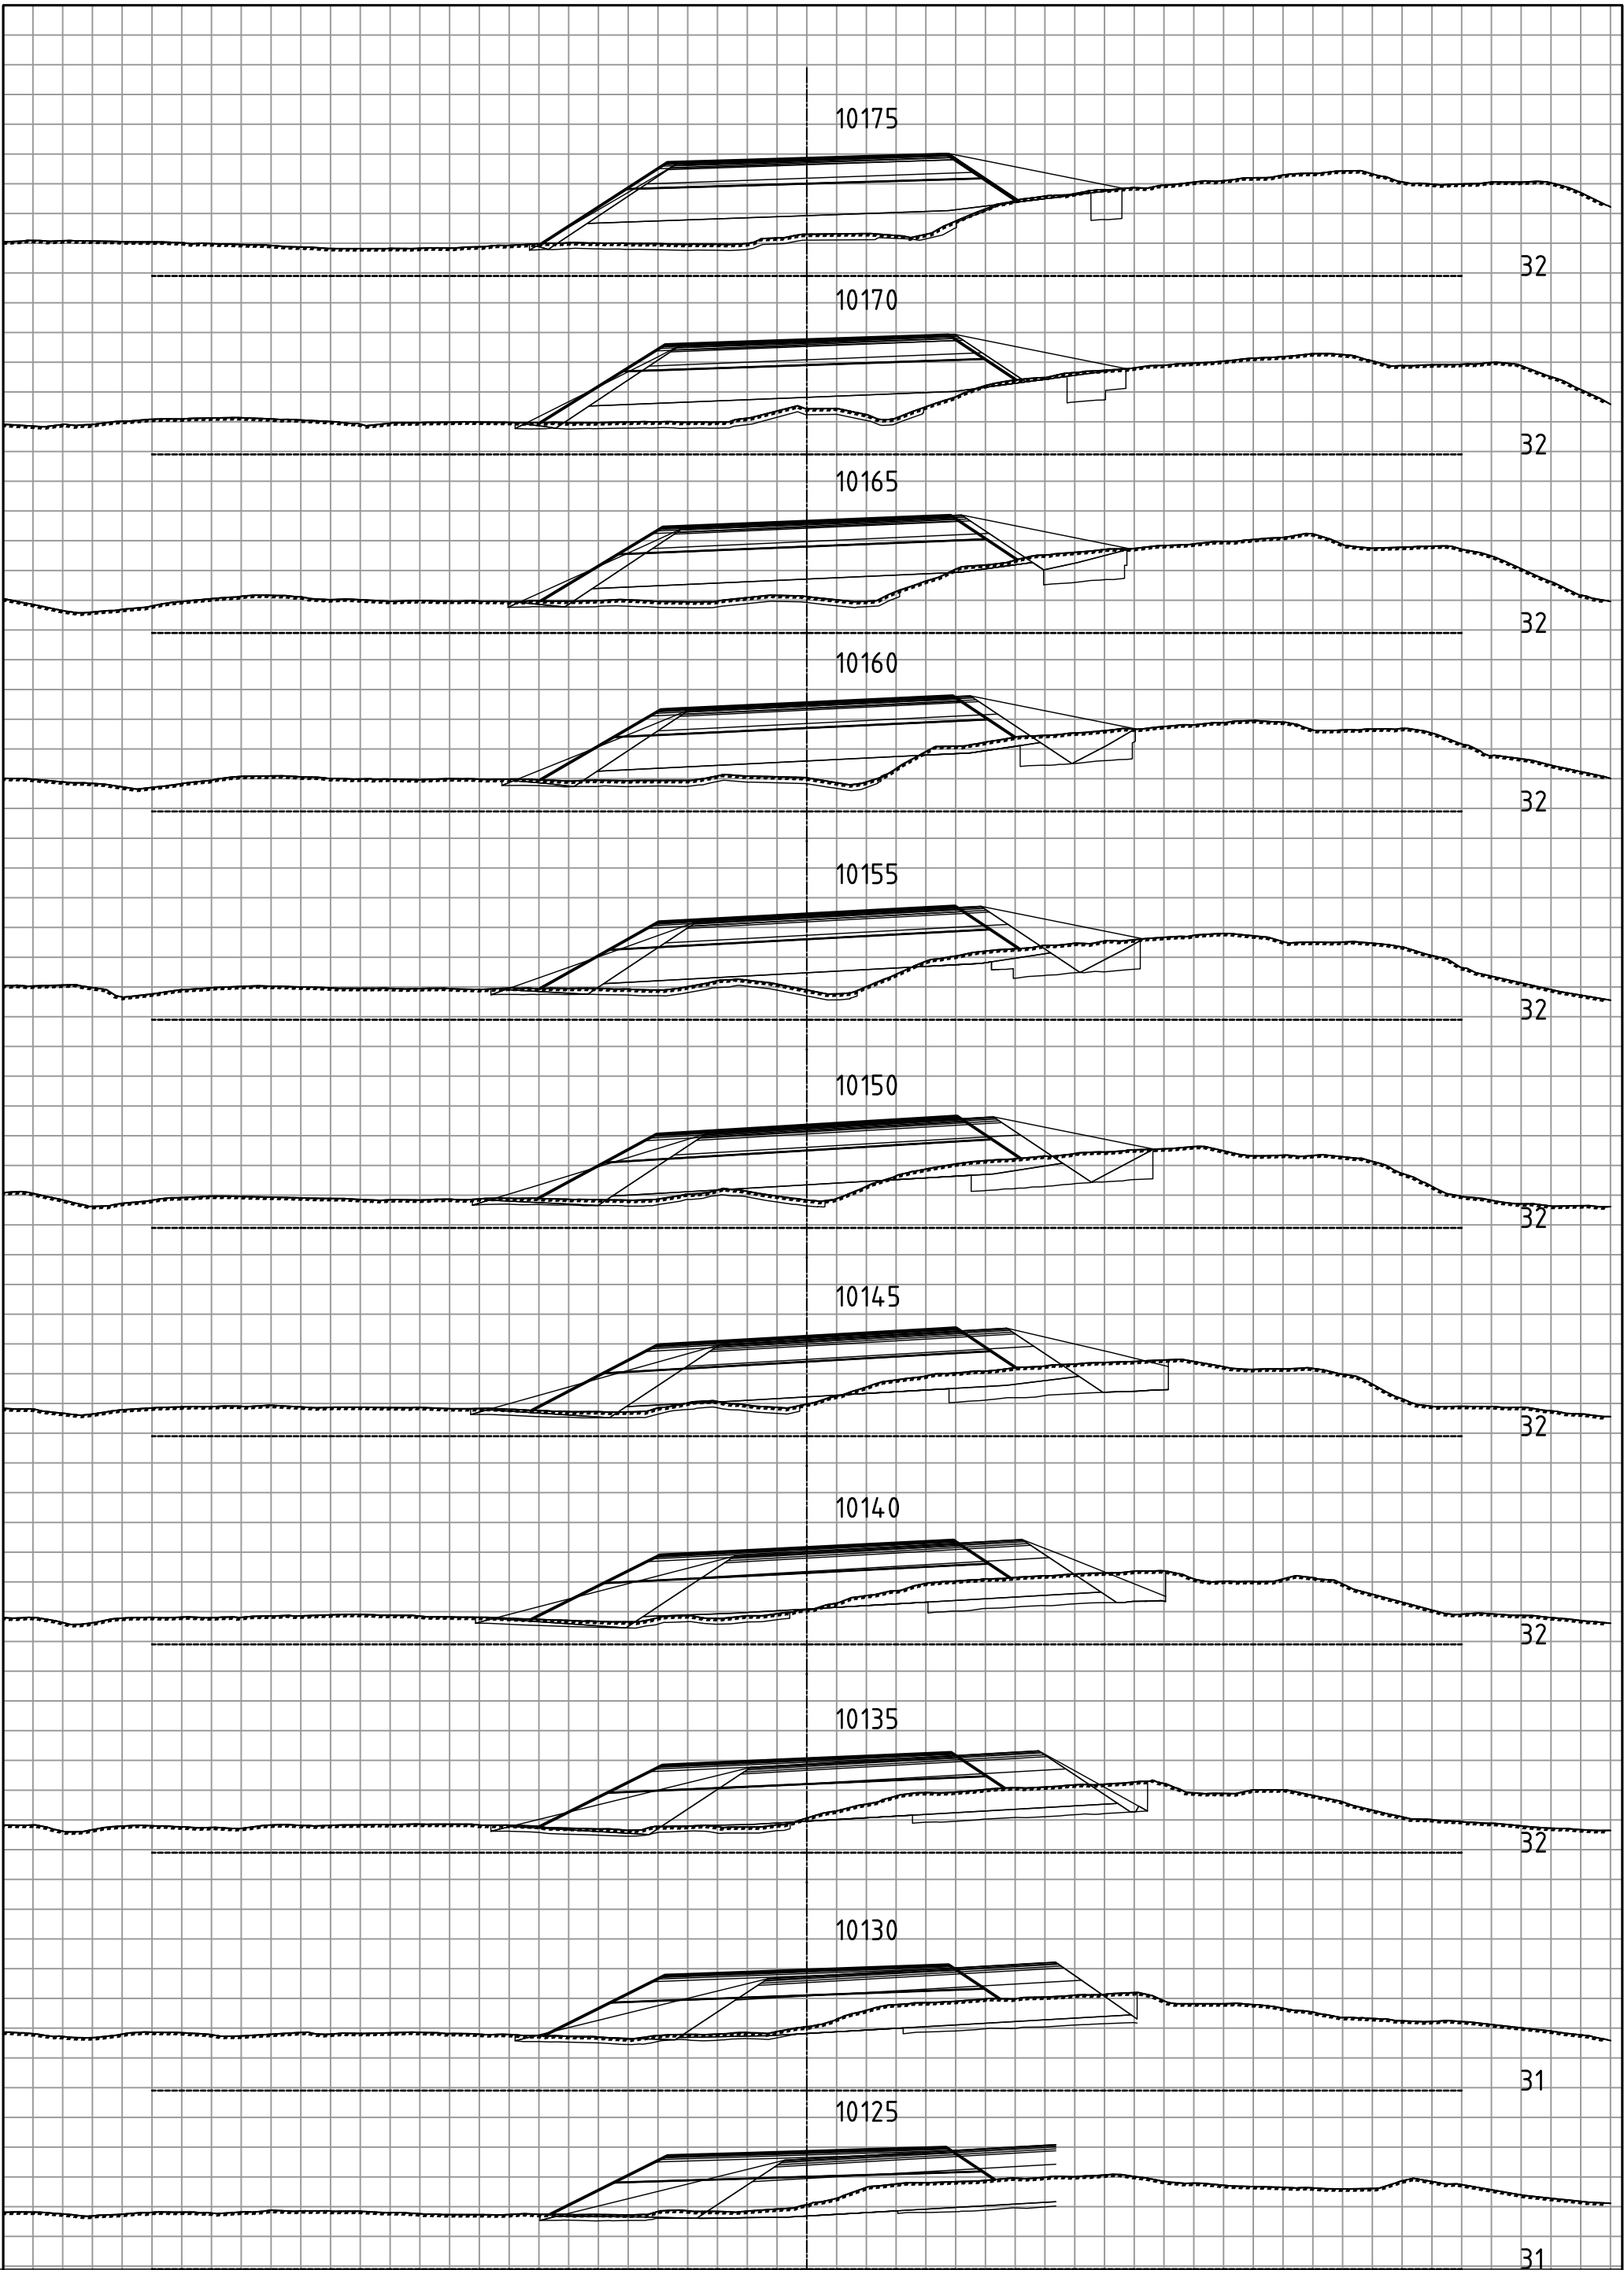

Statens vegvesen


Ev006 K S70D1 m9800 - S71D1 m340
Parsell: Lundamo bru - Modell 14250

TVERRPROFILER

Profil: 10065 - 10185

MÅLESTOKK : HORIZONTAL = 1: 200
VERTIKAL = 1: 200

OPPGAVENR.	SAKSBEH.	PLANDATO	TEGN. NR.
C16939 -202	klaidis	04.03,2026	U002

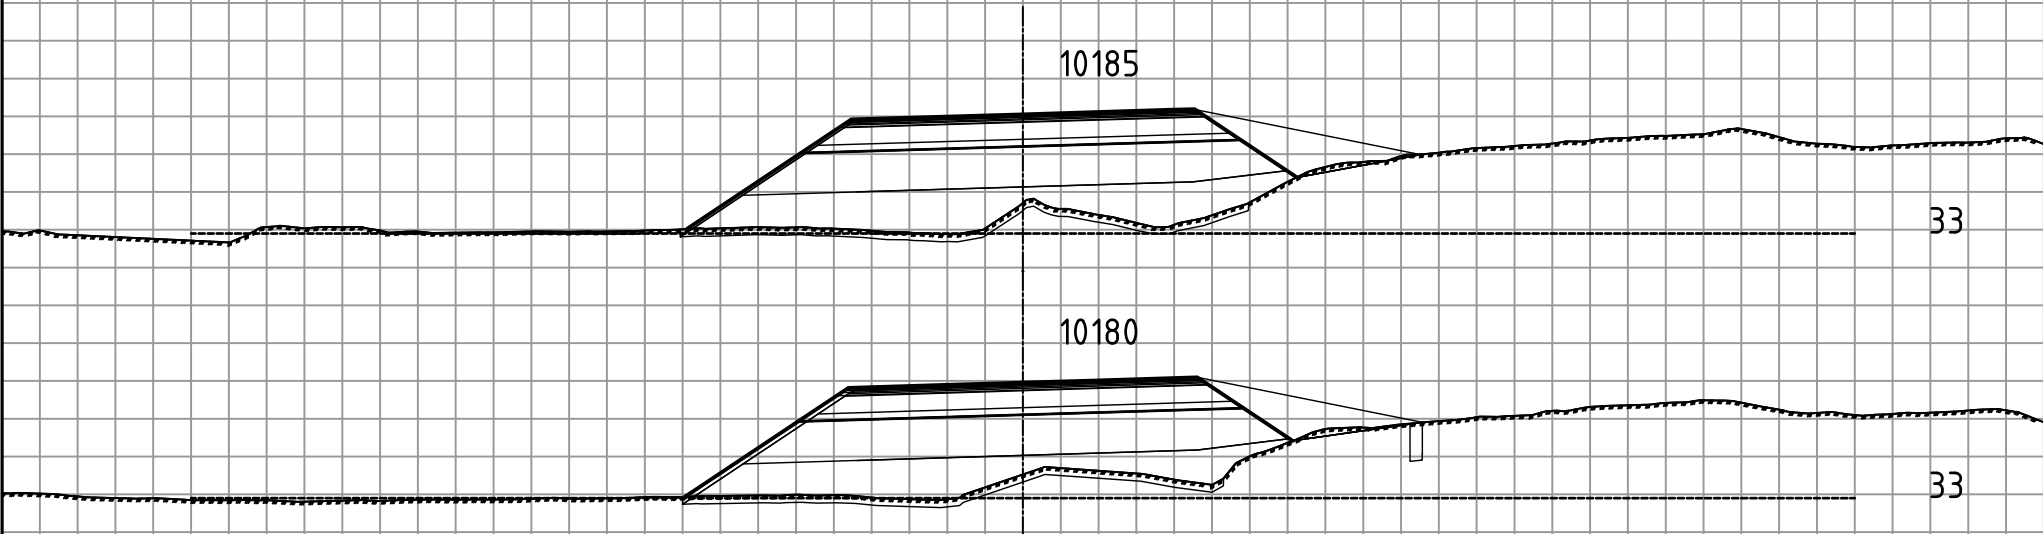

Statens vegvesen

Ev006 K S70D1 m9800 - S71D1 m340
Parsell: Lundamo bru - Modell 14250

TVERRPROFILER

Profil: 10065 - 10185

MÅLESTOKK : HORIZONTAL = 1: 200
VERTIKAL = 1: 200

OPPGAVENR.	SAKSBEH.	PLANDATO	TEGN. NR.
C16939 -202	klaidis	04.03.2026	U003