


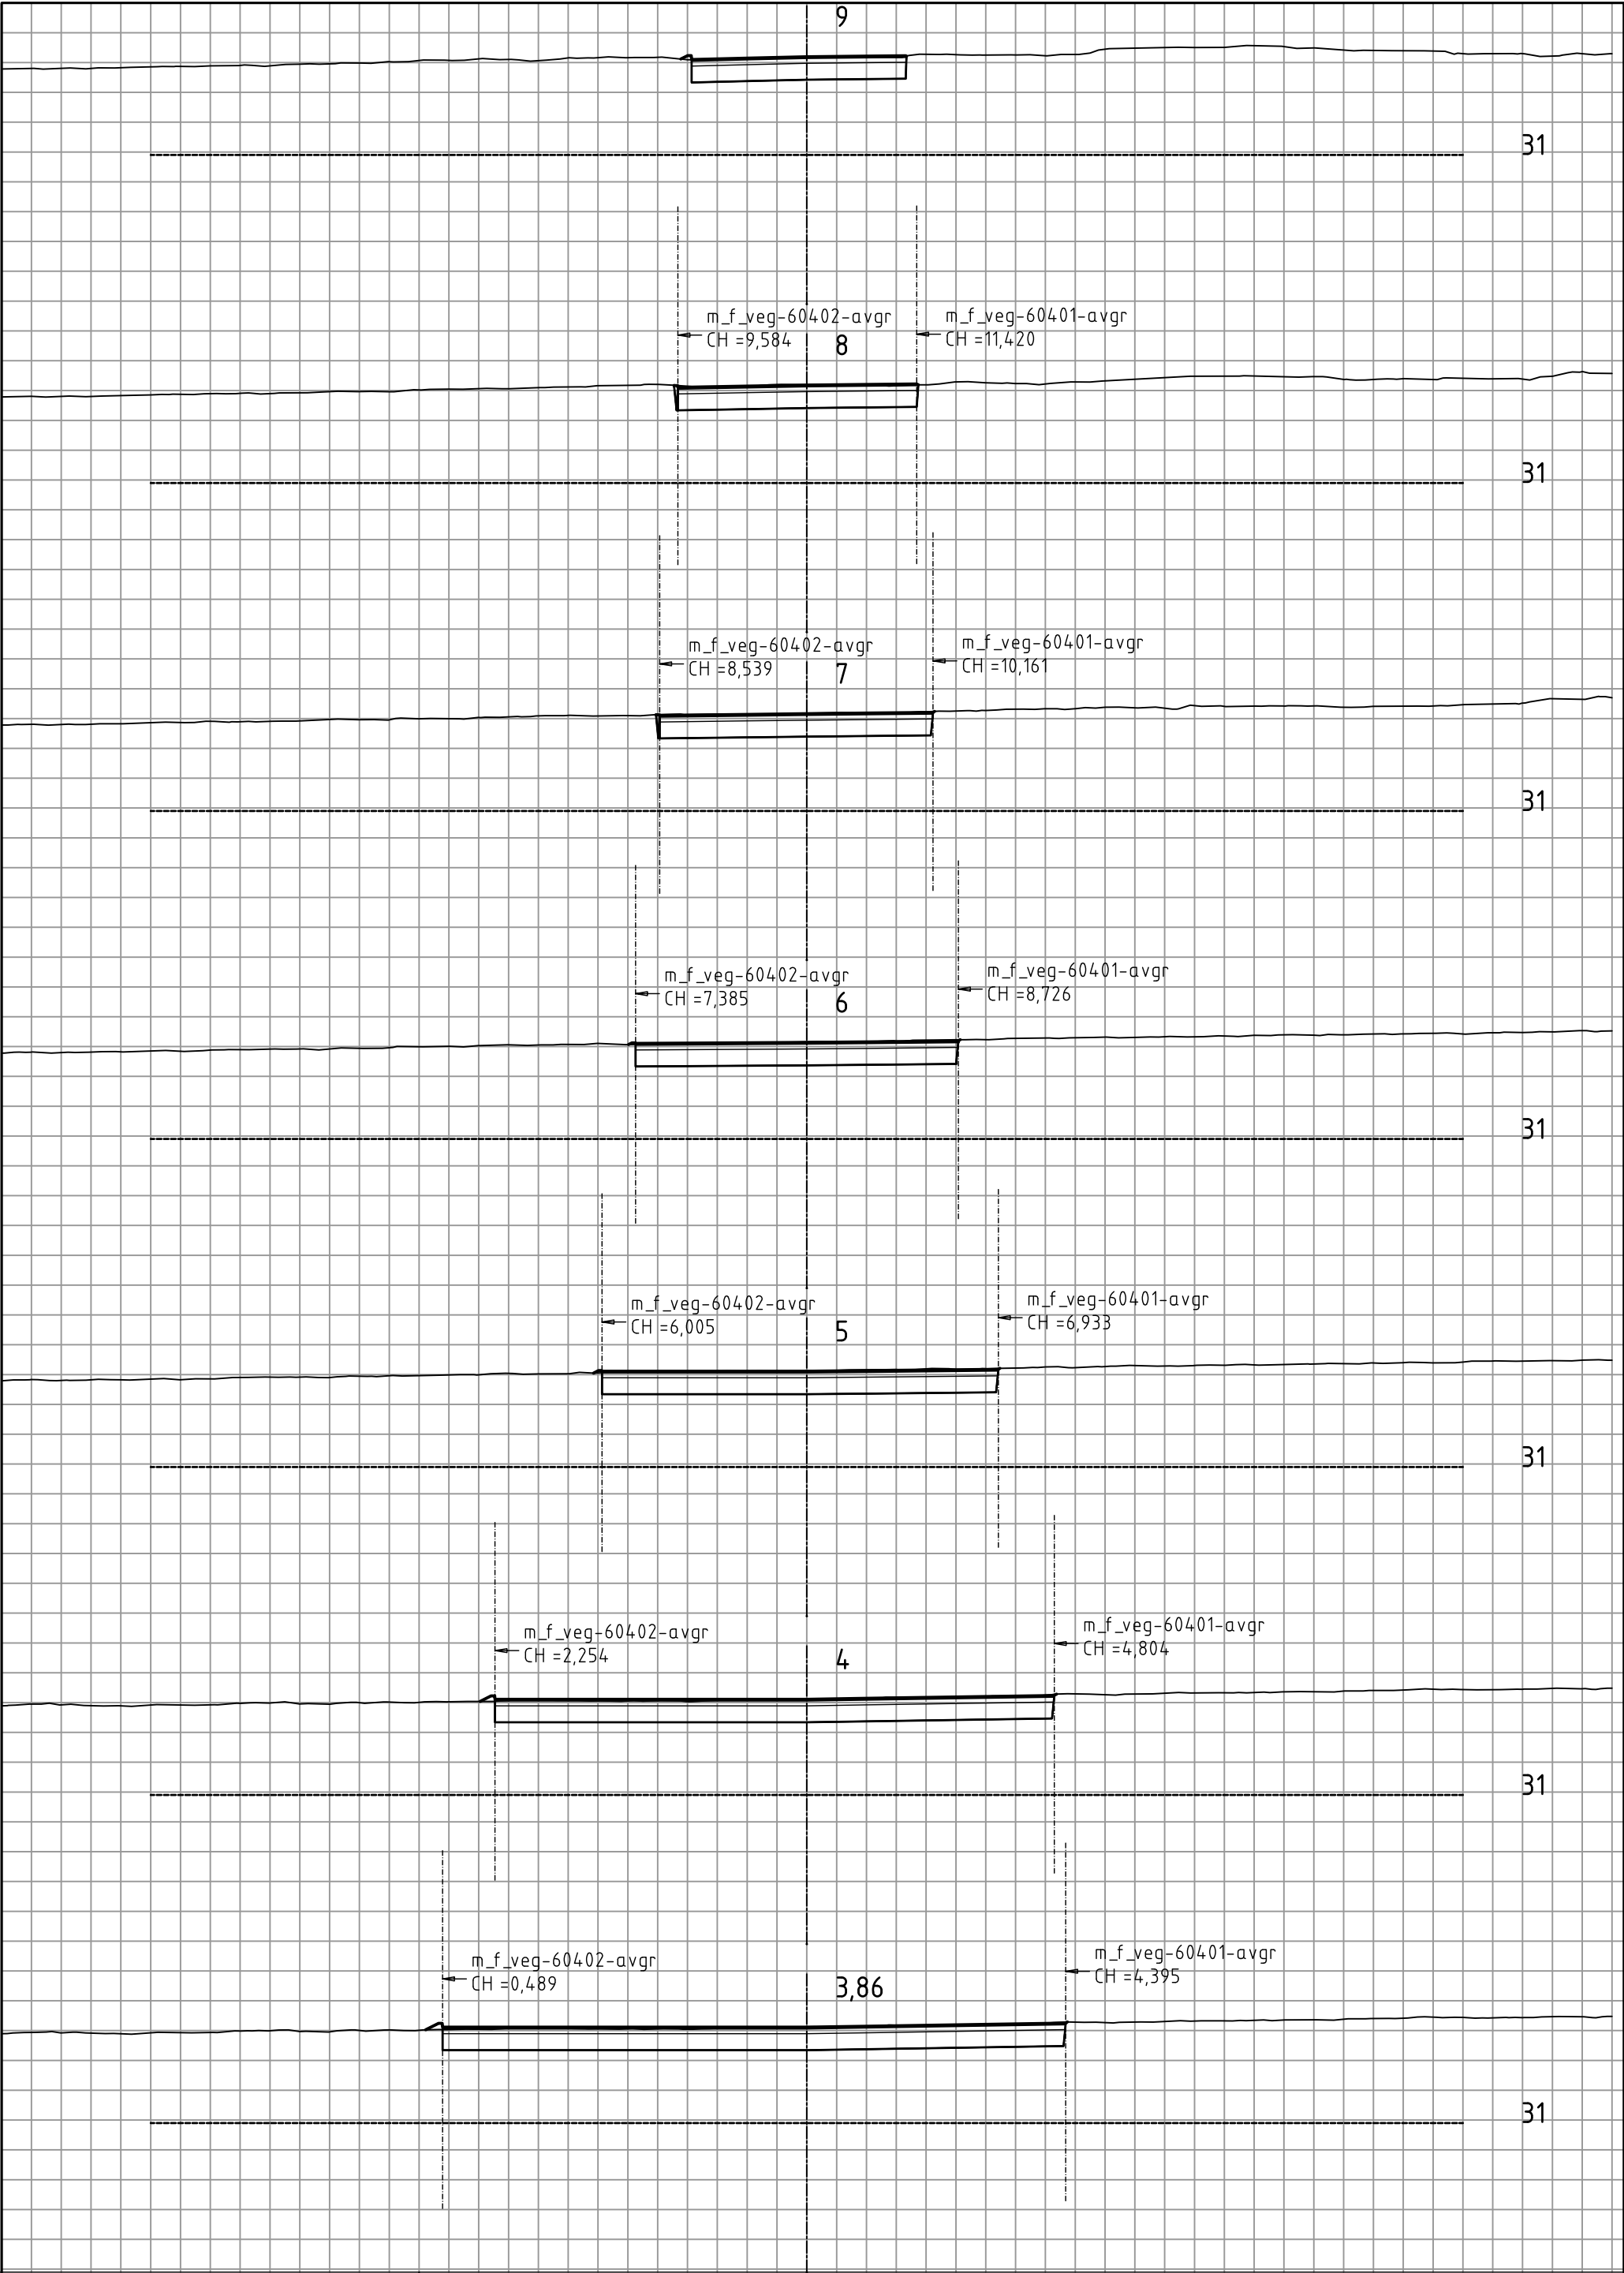


Statens vegvesen

Ev006 K S70D1 m9800 - S71D1 m340
Parsell: Lundamo bru - Modell 60400
TVERRPROFILER

Profil: 0 -35

MÅLESTOKK : HORIZONTAL = 1: 200 VERTIKAL = 1: 200			
OPPGAVENR.	SAKSBEH.	PLANDATO	TEGN. NR.
C16939 -202	klaidis	15.12.2025	U001

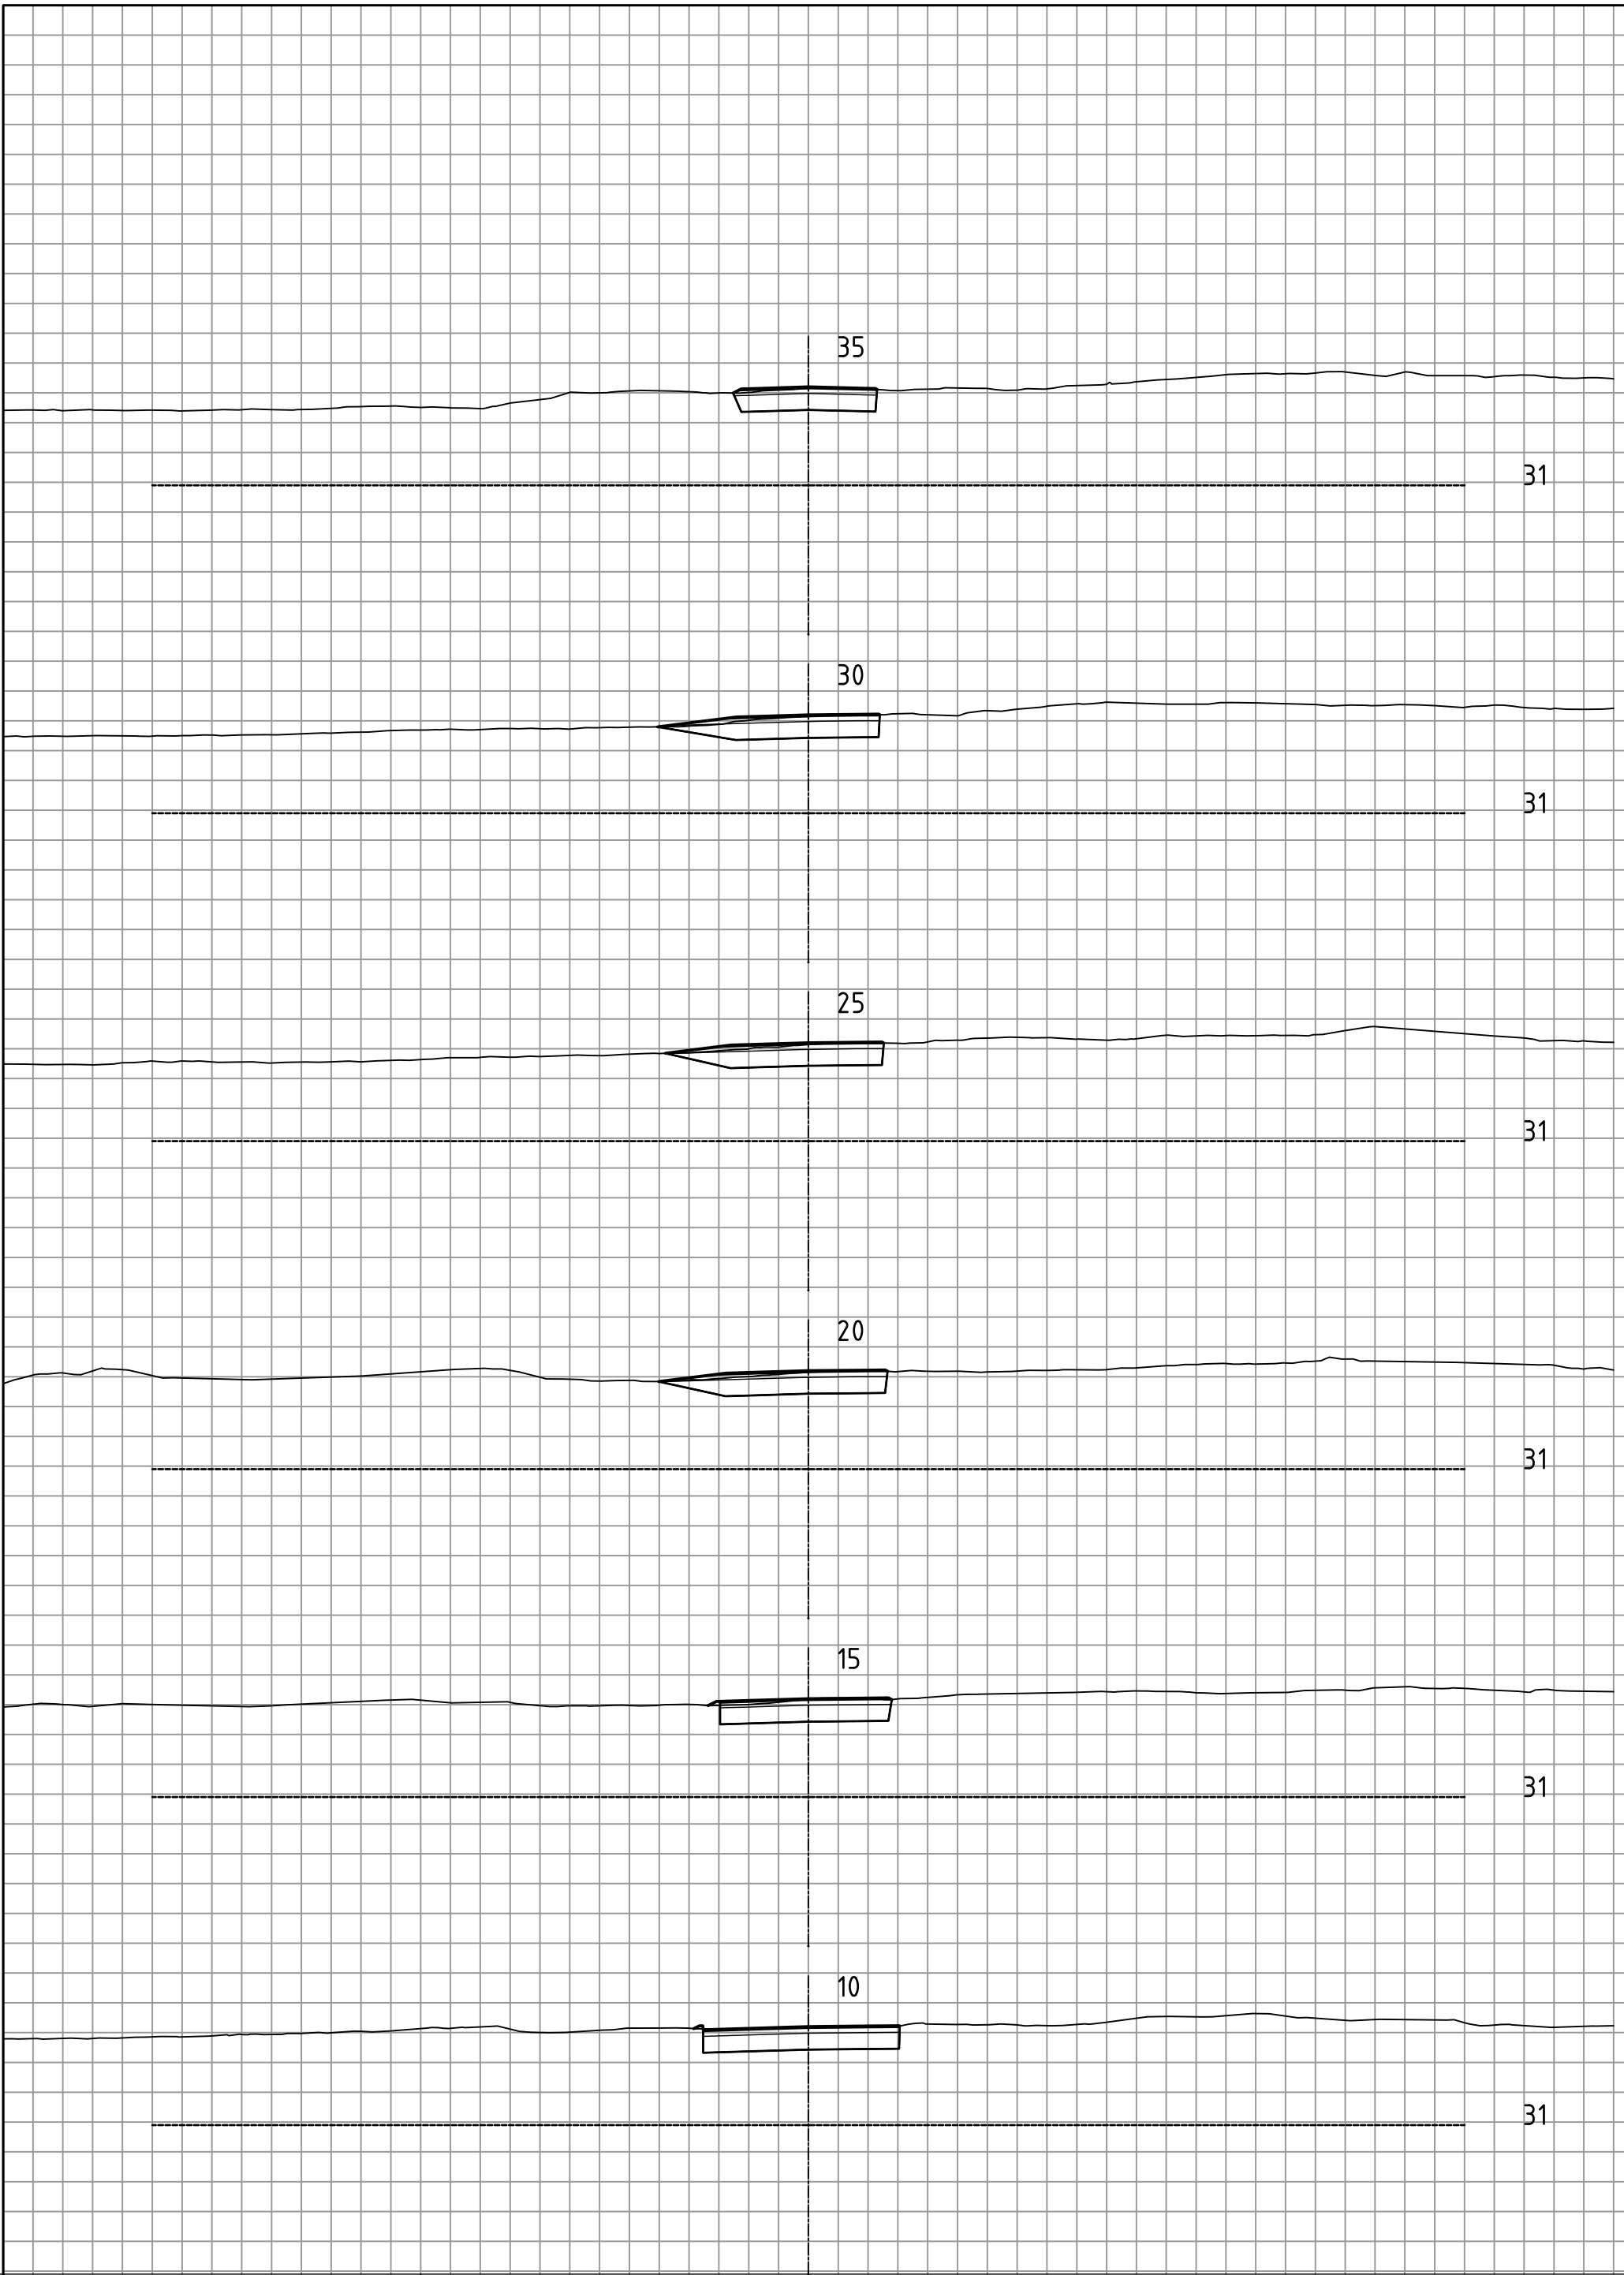

Statens vegvesen

Ev006 K S70D1 m9800 - S71D1 m340
Parsell: Lundamo bru - Modell 60400
TVERRPROFILER

Profil: 0 -35

MÅLESTOKK : HORIZONTAL = 1: 200 VERTIKAL = 1: 200			
OPPGAVENR.	SAKSBEH.	PLANDATO	TEGN. NR.
C16939 -202	klaidis	15.12.2025	U002