


LEDELYS
RØMNINGSVEG
BRANNCELLE B 60
A 60
RØYKVARSLER
BRANNMELDAR
BRANNSLANGE
PULVERAPPARAT

VANYLVEN SUJKEHEIM 2.ETG.
BRANNTÉKNISK DOKUMENTASJÓN
M=1:150

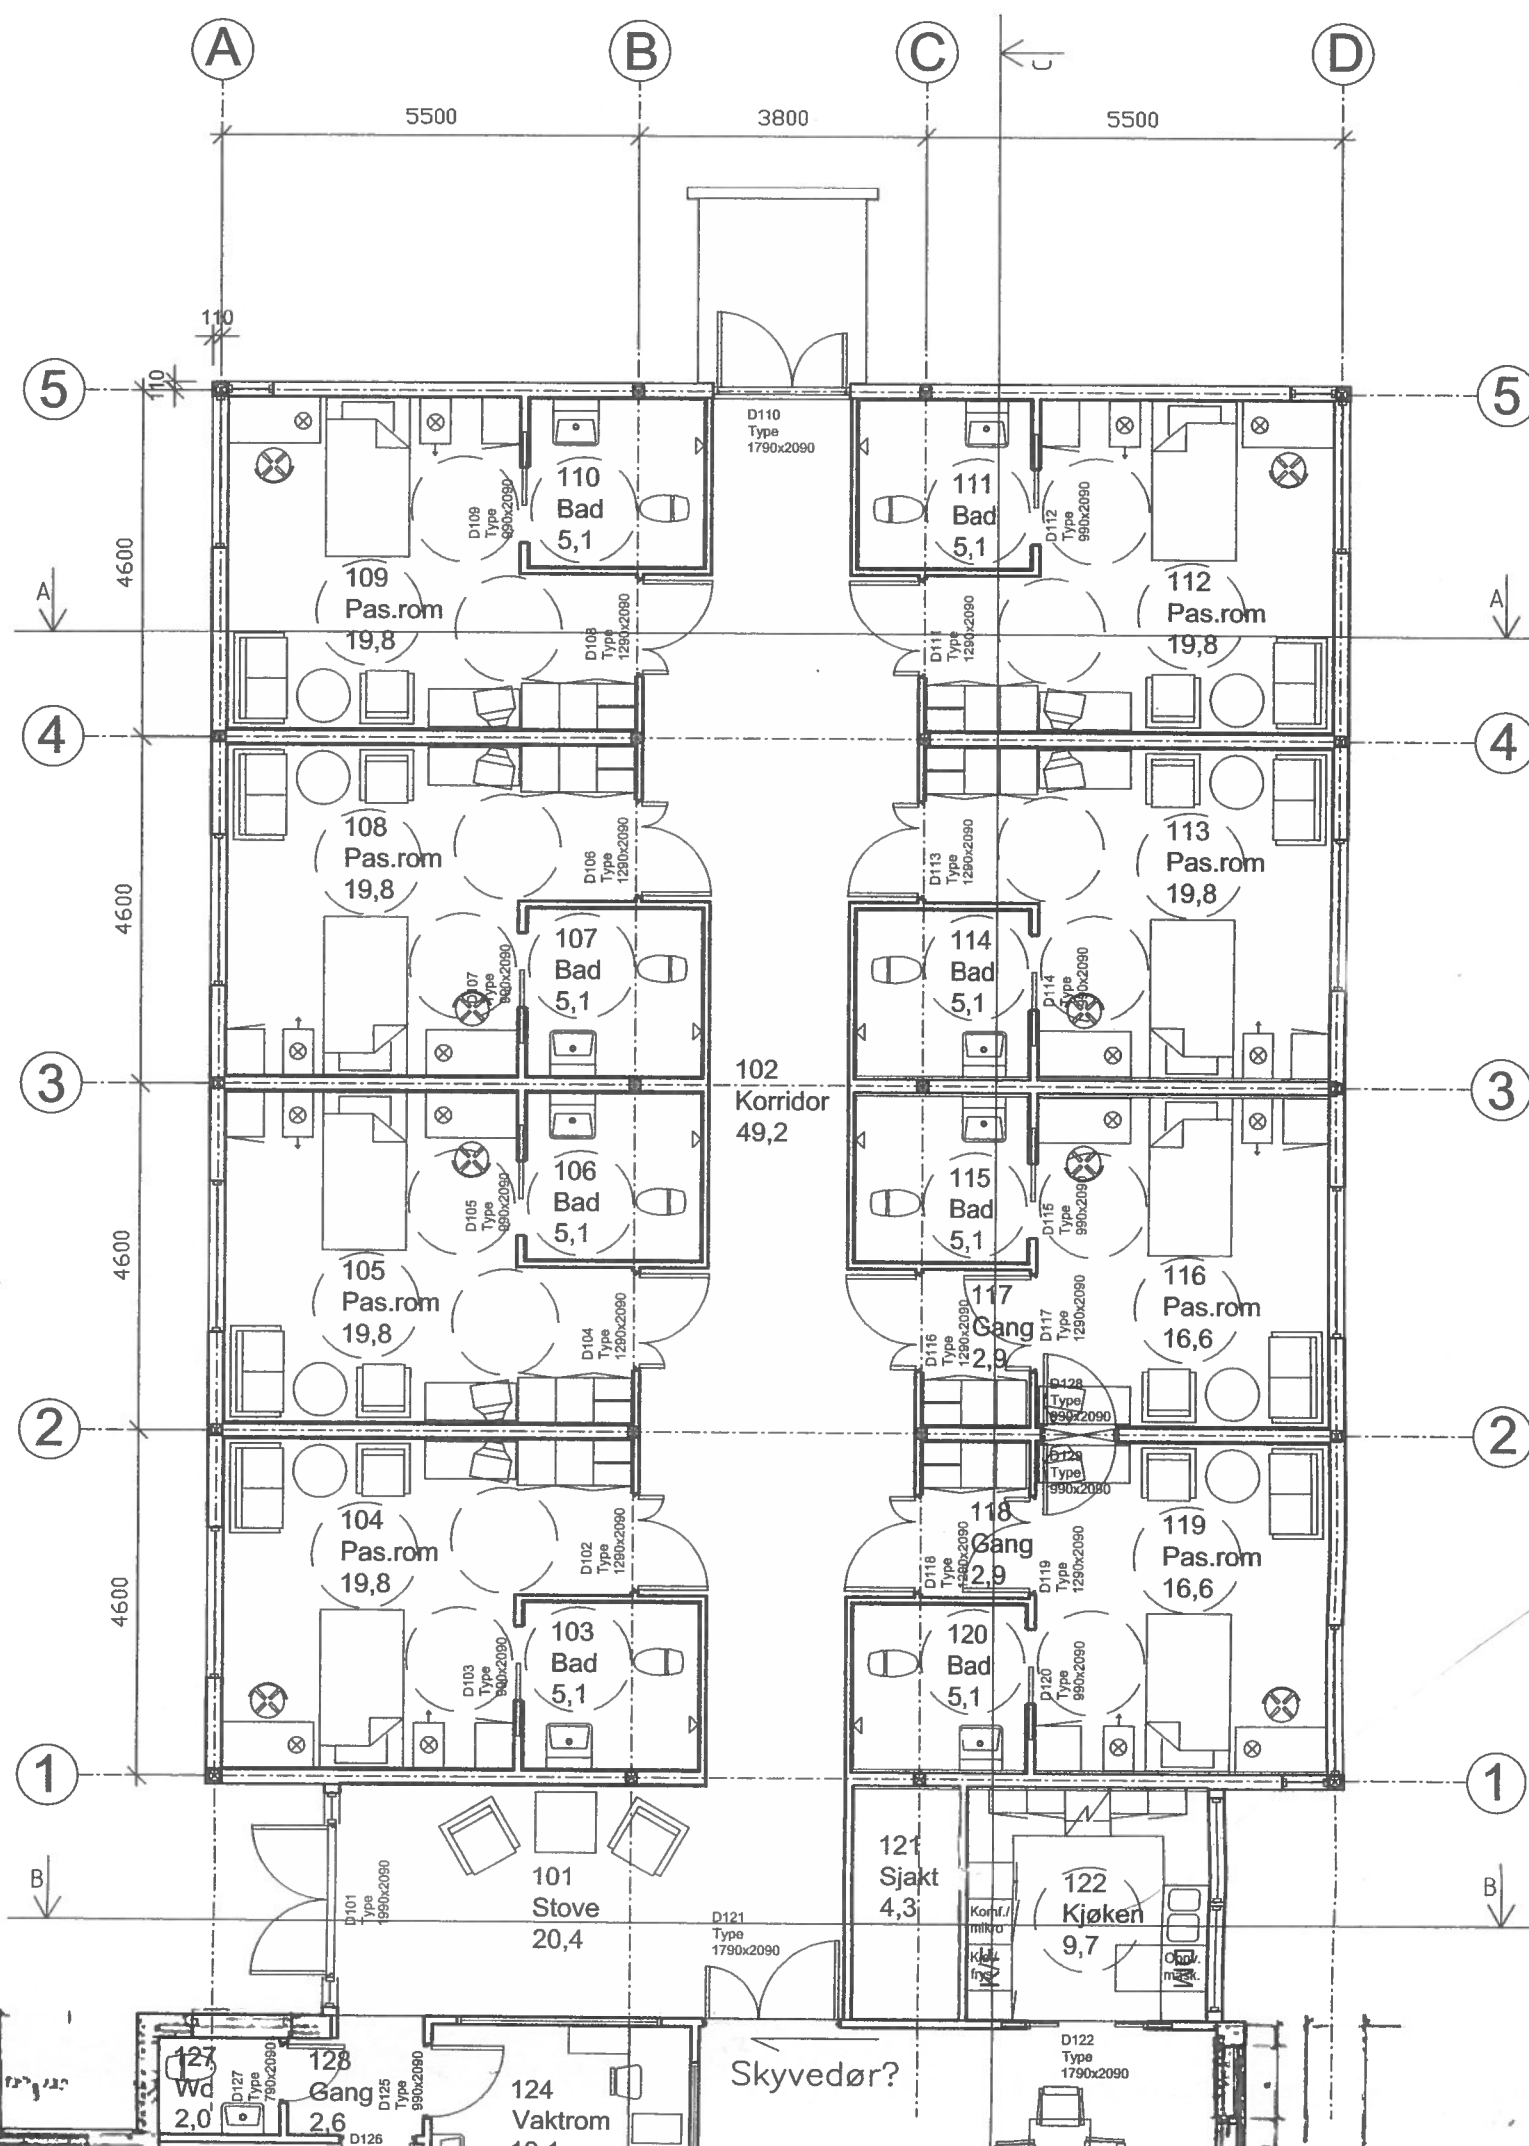



Revisjon