



\\nsv2-nasuni-02\\fredrikstad\\Prosjekt\\O10270\\10270496-01\\10270496-01-03 ARBEIDSOMRAADE\\10270496-01 LARK\\10270496-01-04 TEGNINGER\\Landskap Rolvsey.dwg, - Layout: (L020 Grayplan); - Plottet av: elisabh, Dato: 2026.06.18 kl 12:00

KOORDINATLISTE FASTMERKER FELT A		
Nr	X	Y
1A		
2A		
3A		
4A		
5A		
6A		
7A		
8A		
9A		
10A		


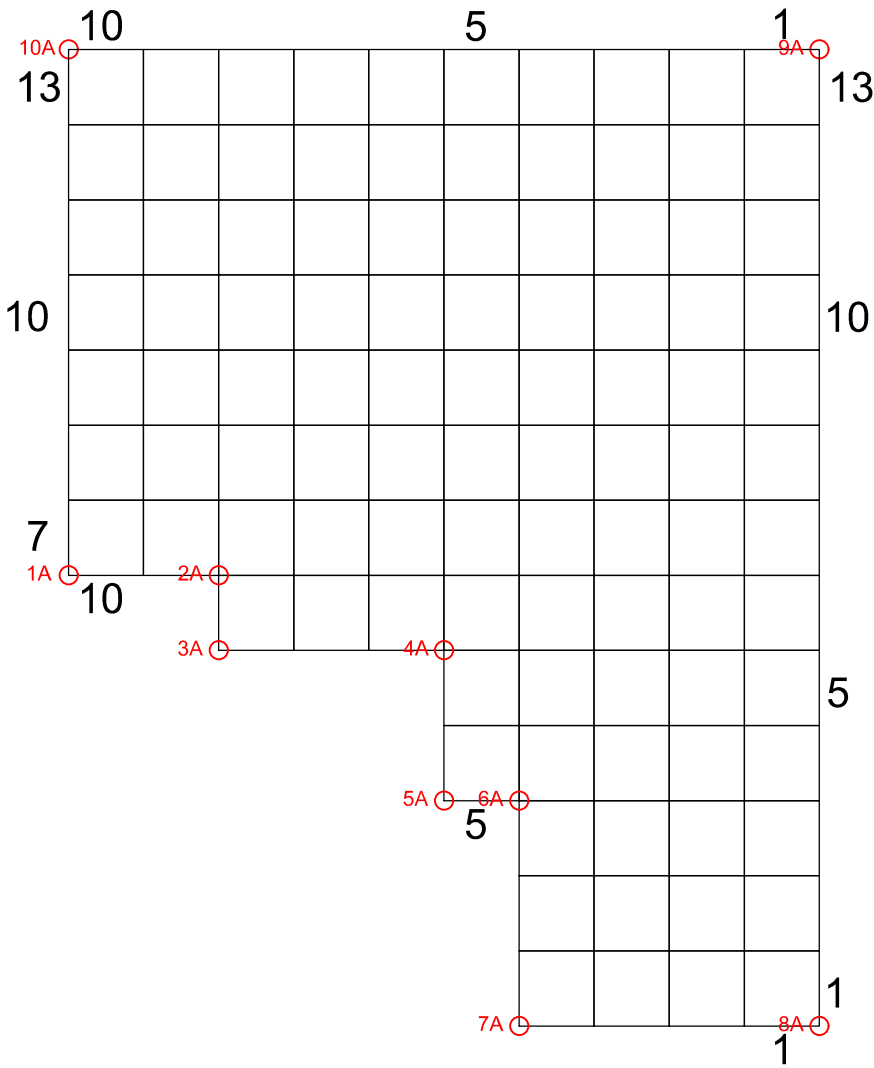


Koordinater fylles ut til arbeidstegning

KOORDINATLISTE FASTMERKER FELT B		
Nr	X	Y
1B		
2B		
3B		
4B		

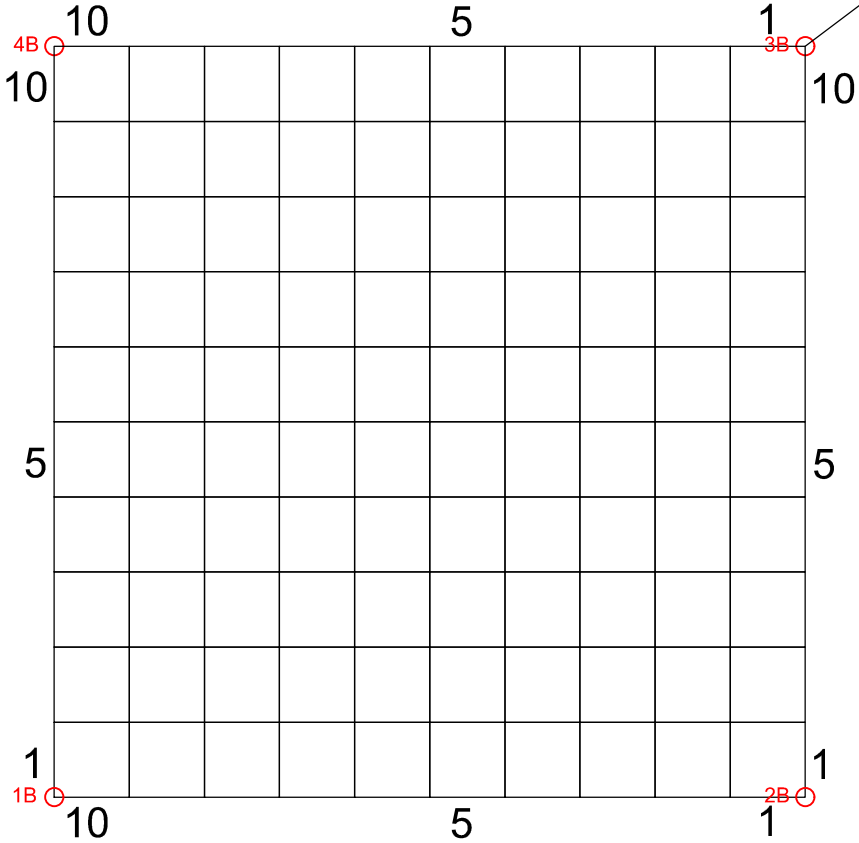

KOORDINATLISTE FASTMERKER FELT C		
Nr	X	Y
1C		
2C		
3C		
4C		

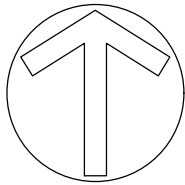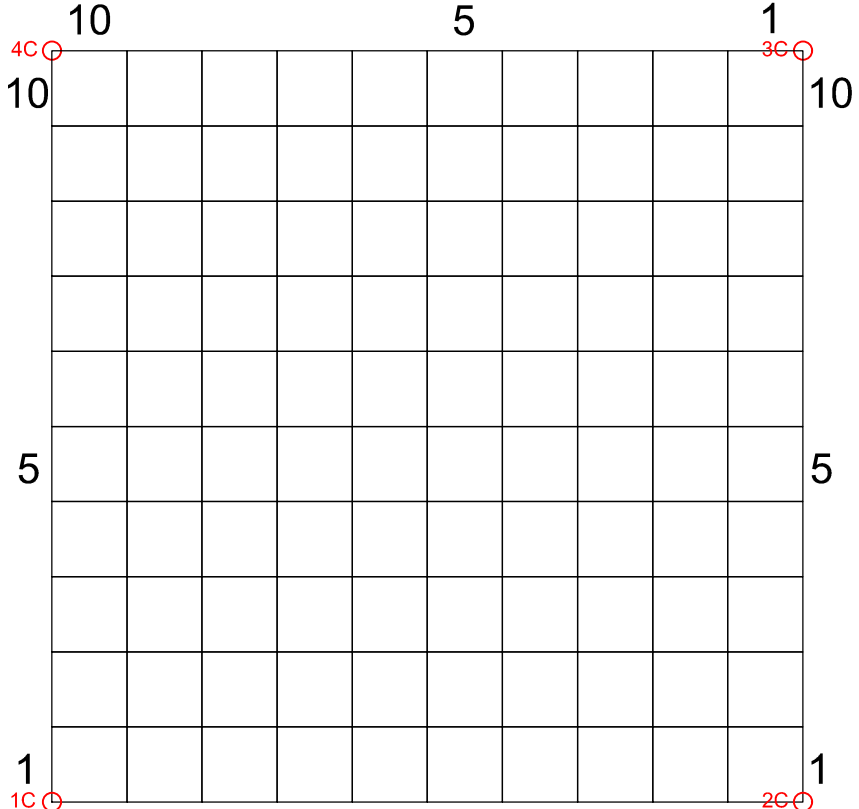

TOTALT 300 urner

Rev.	Beskrivelse	Dato	Tegn.	Kontr.	Godkj.
	Fredrikstad kirkelige fellesråd		Fag LARK	Format A3	
			Dato 29.06.2026		
	Navnet minnelund Rolvsey Gravplan		Format/Målestokk: 1:50		
Multiconsult		Status Konkurransegrunnlag	Konstr./Tegnet ELISABH	Kontrollert HPT	Godkjent ELISABH
www.multiconsult.no		Oppdragsnr. 10270496-01	Tegningsnr. L020		Rev.