


Hele plan 1:500

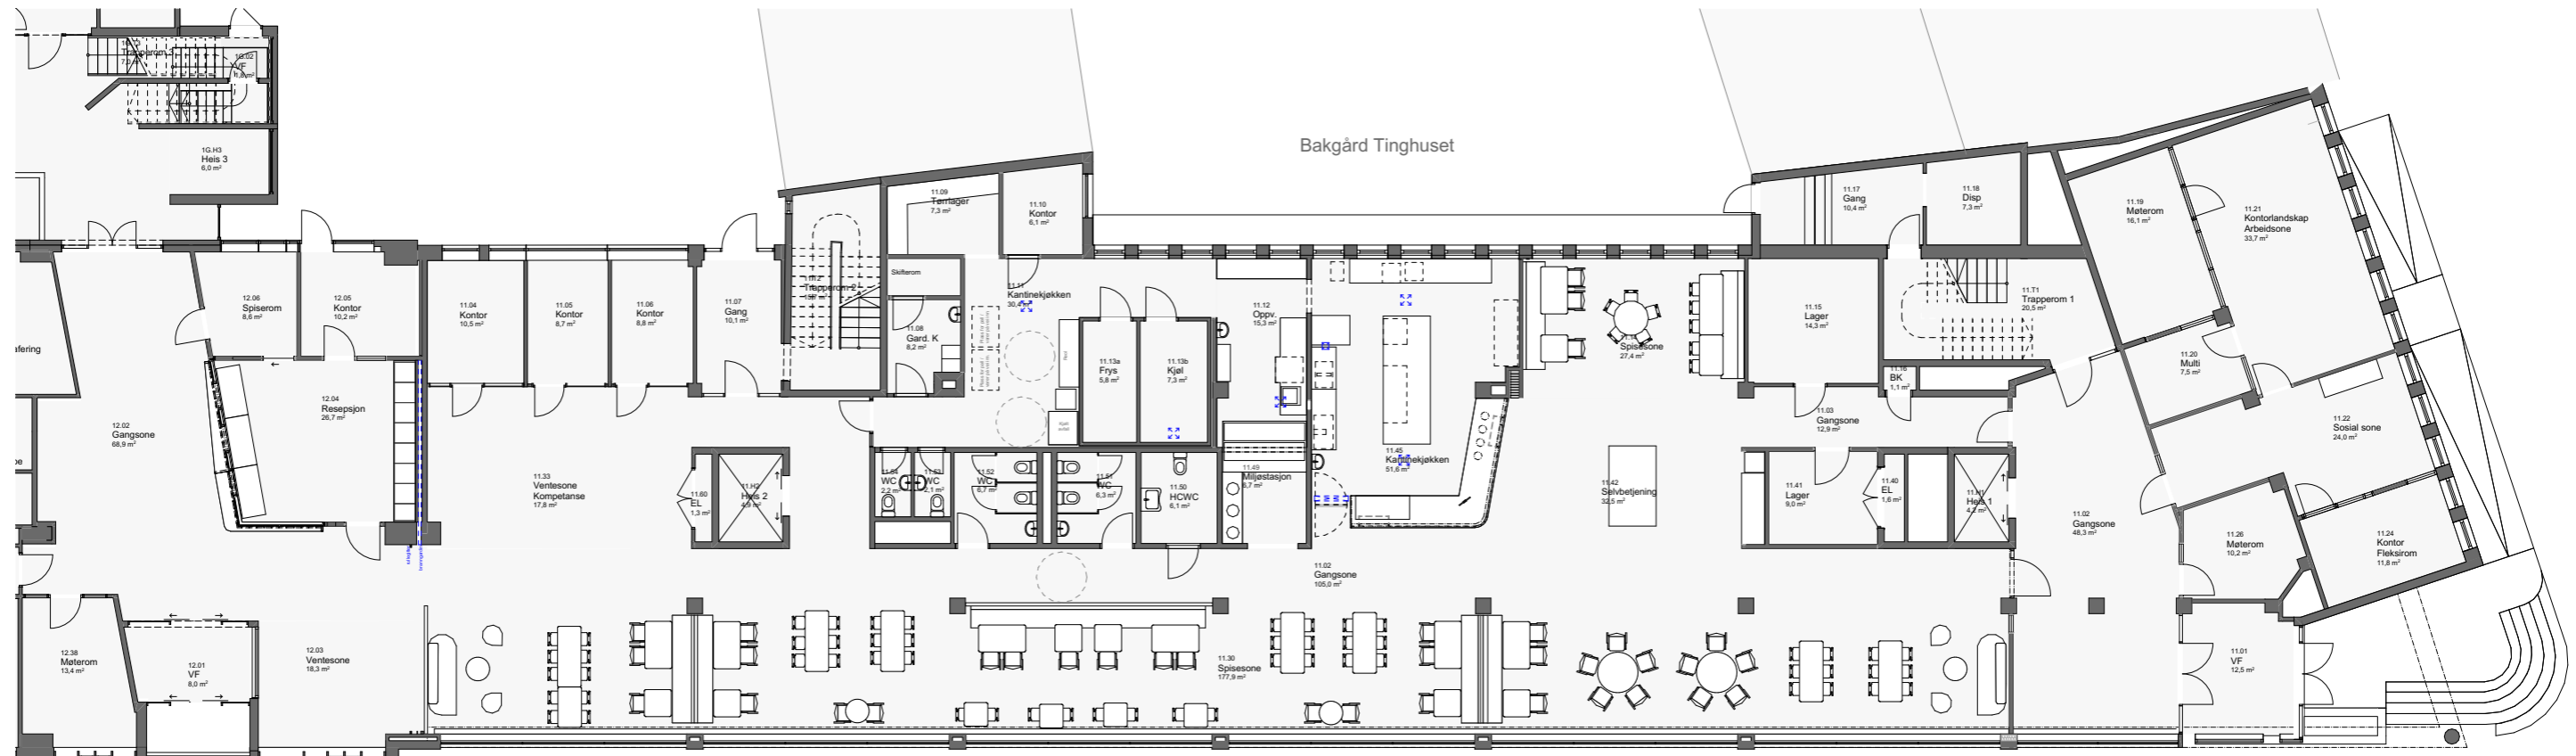

Plan kantine 1:200

/ Dato: 02.06.2026 / M 1:500, 1:200 (A3)

24290 / Fylkets hus / Plan 1 - Kantine

/ Trøndelag fylkeskommune / Erling Skakkes gate 14 7013 Trondheim / 400/73 /

