

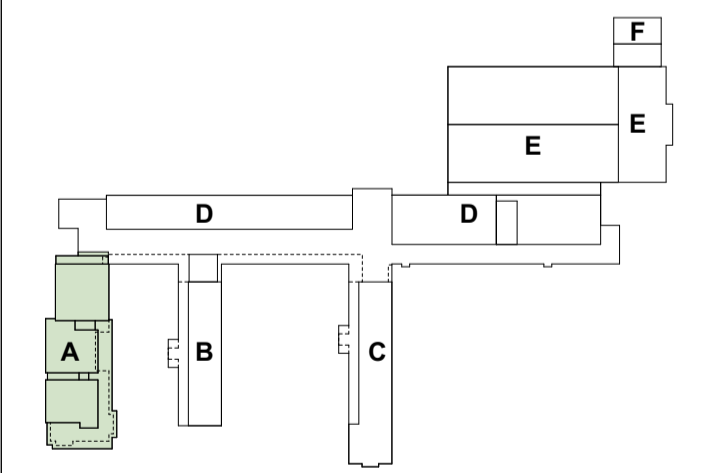
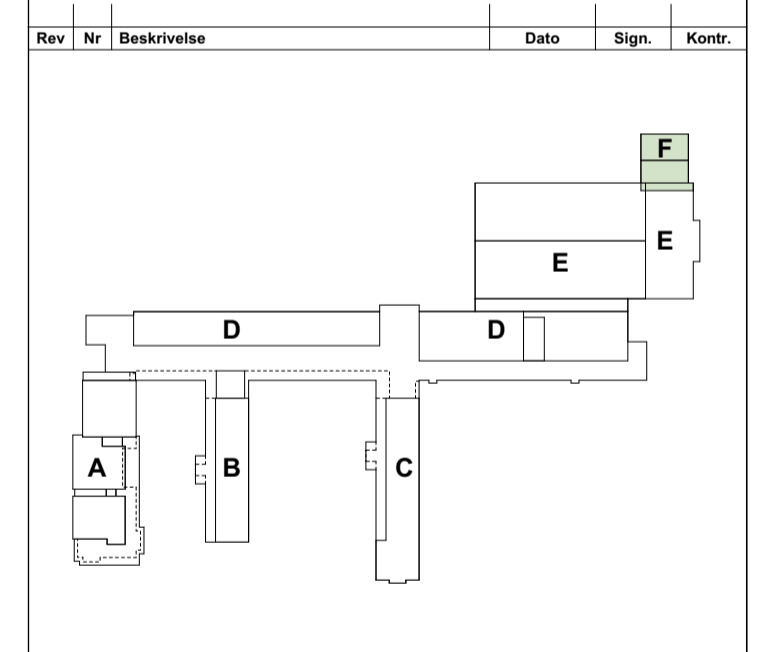
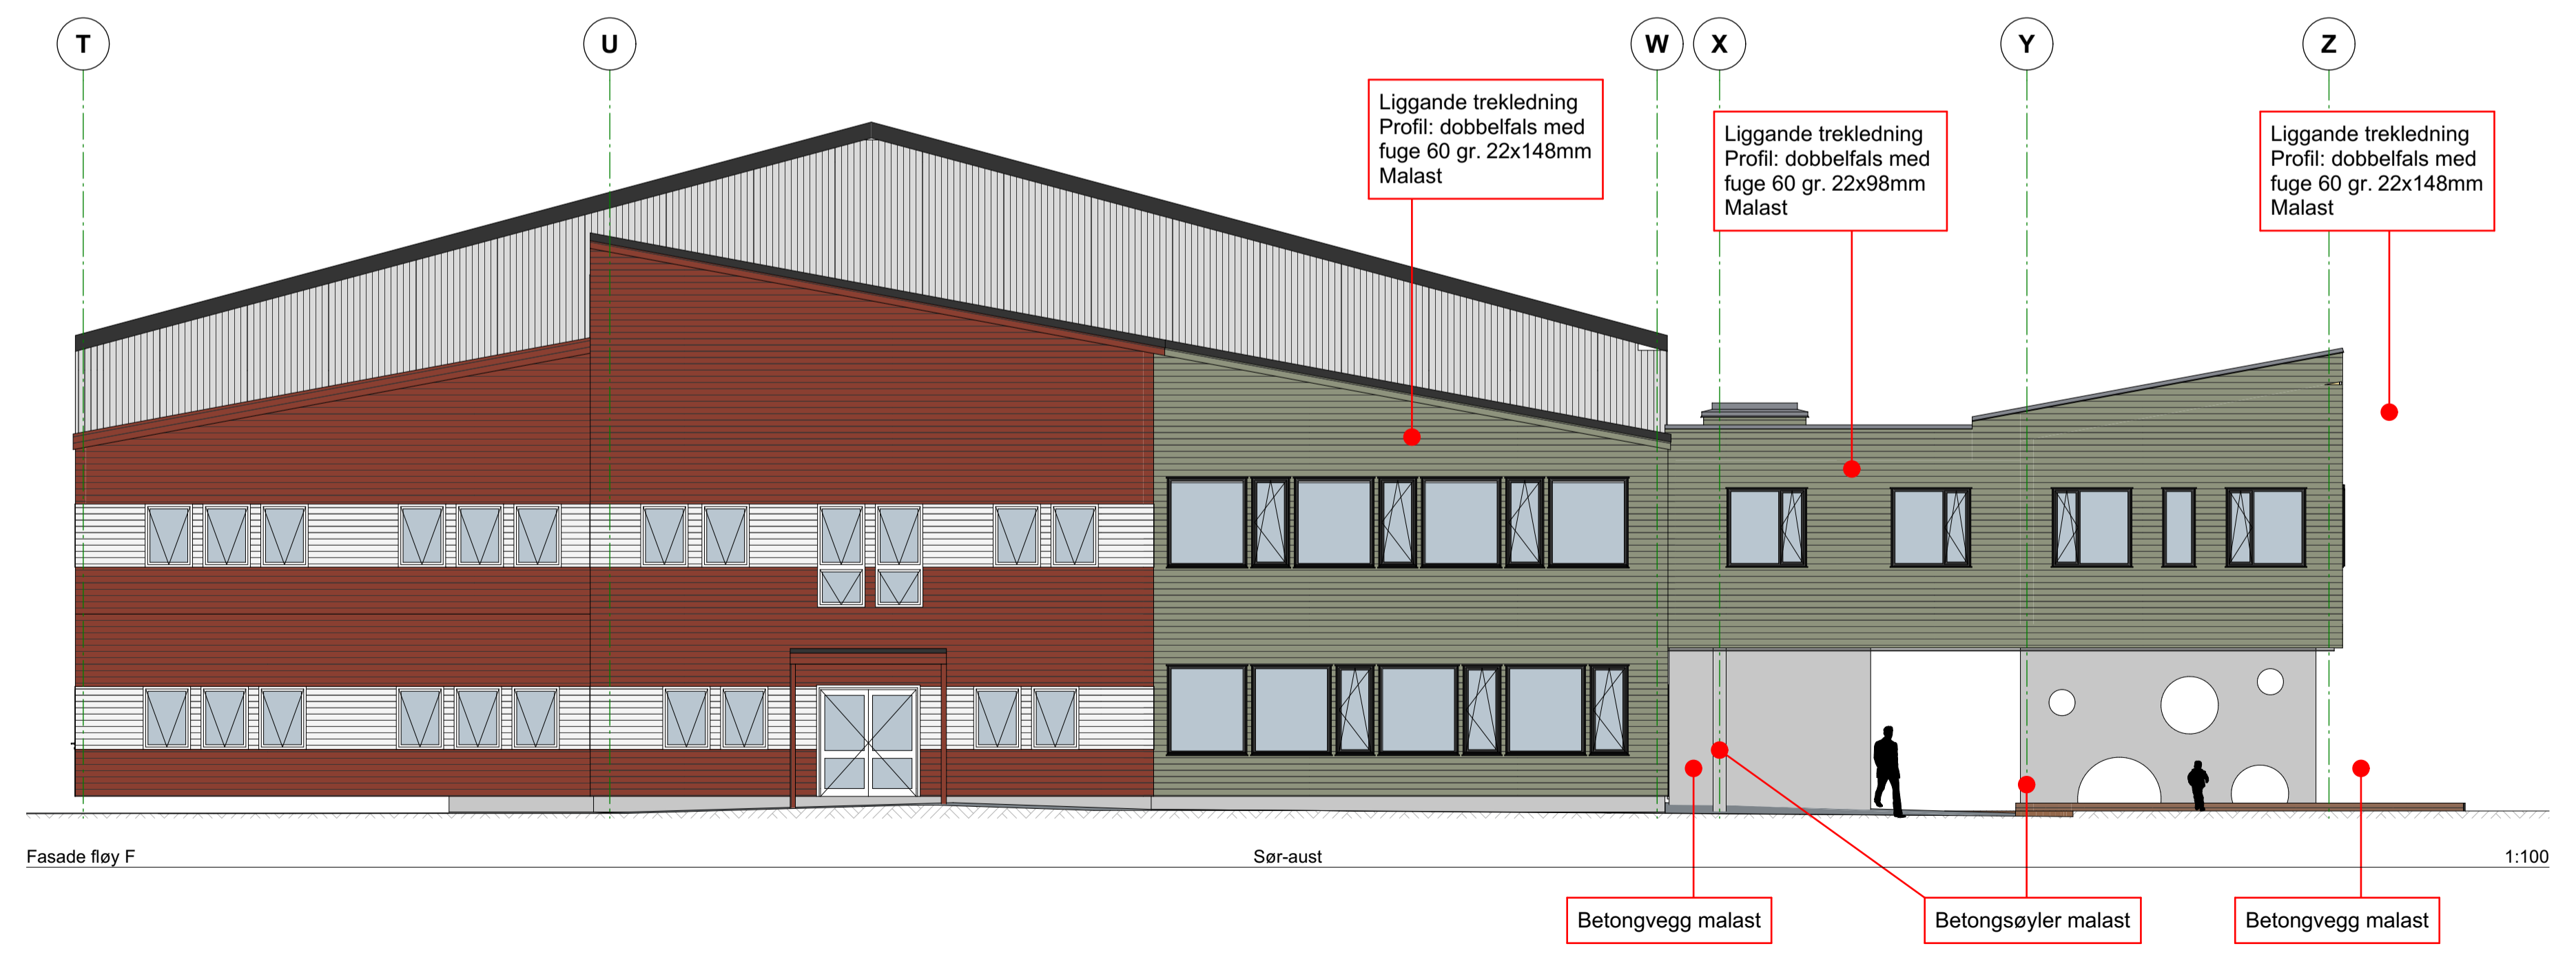


Rev	Nr	Beskrivelse	Dato	Sign.	Kontr.

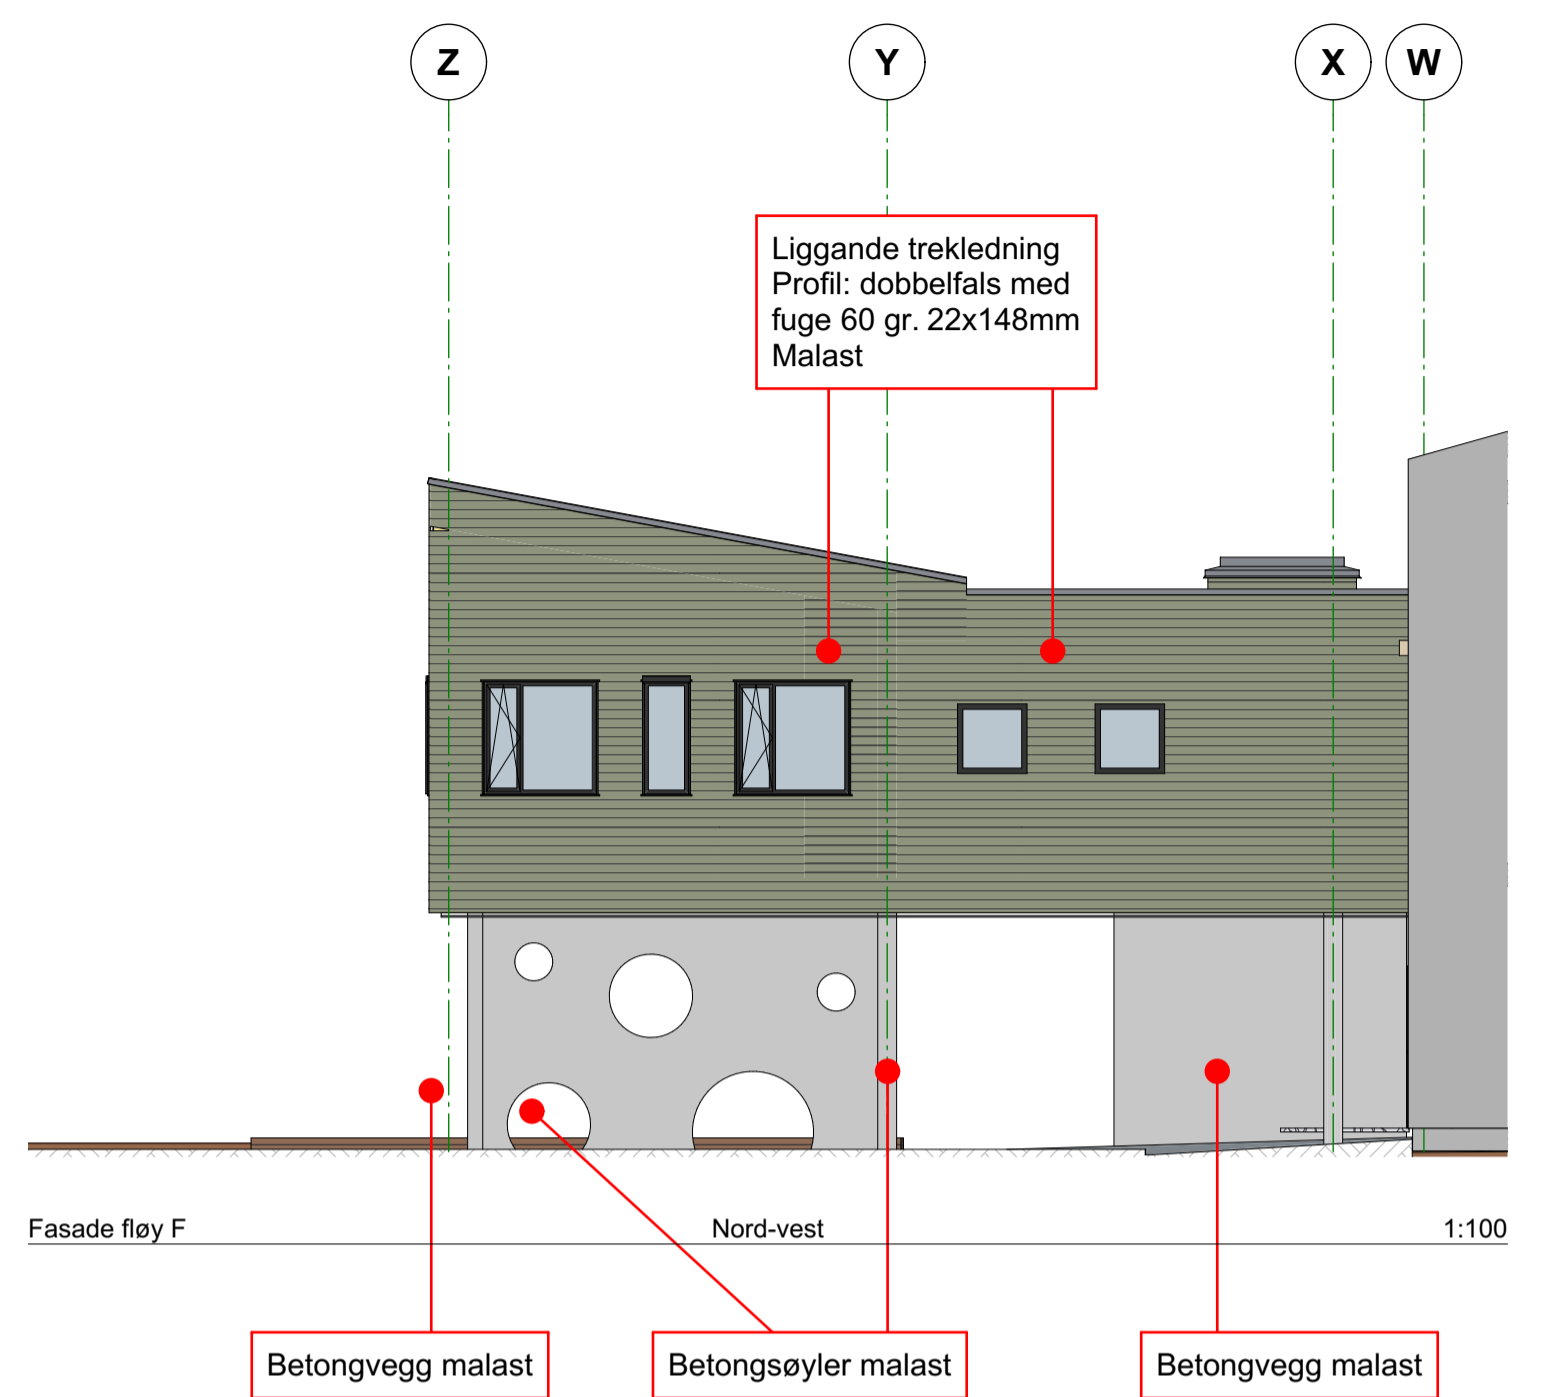

**arkitektkontoret A38**  
 Sakark.: Rolf Sande 5762 7450 post@a38.no  
 Prosjekt nr.: Fasa: Tegning nr.: Del nr.: Rev.:  
**2607.30.180**  
 Fasadar - fløy A  
 Dato: 26.06.26 1:100 Anbud Sign: SHH Kontroll: KJAA  
 Lærdalsøyri skule  
 Lærdal Kommune

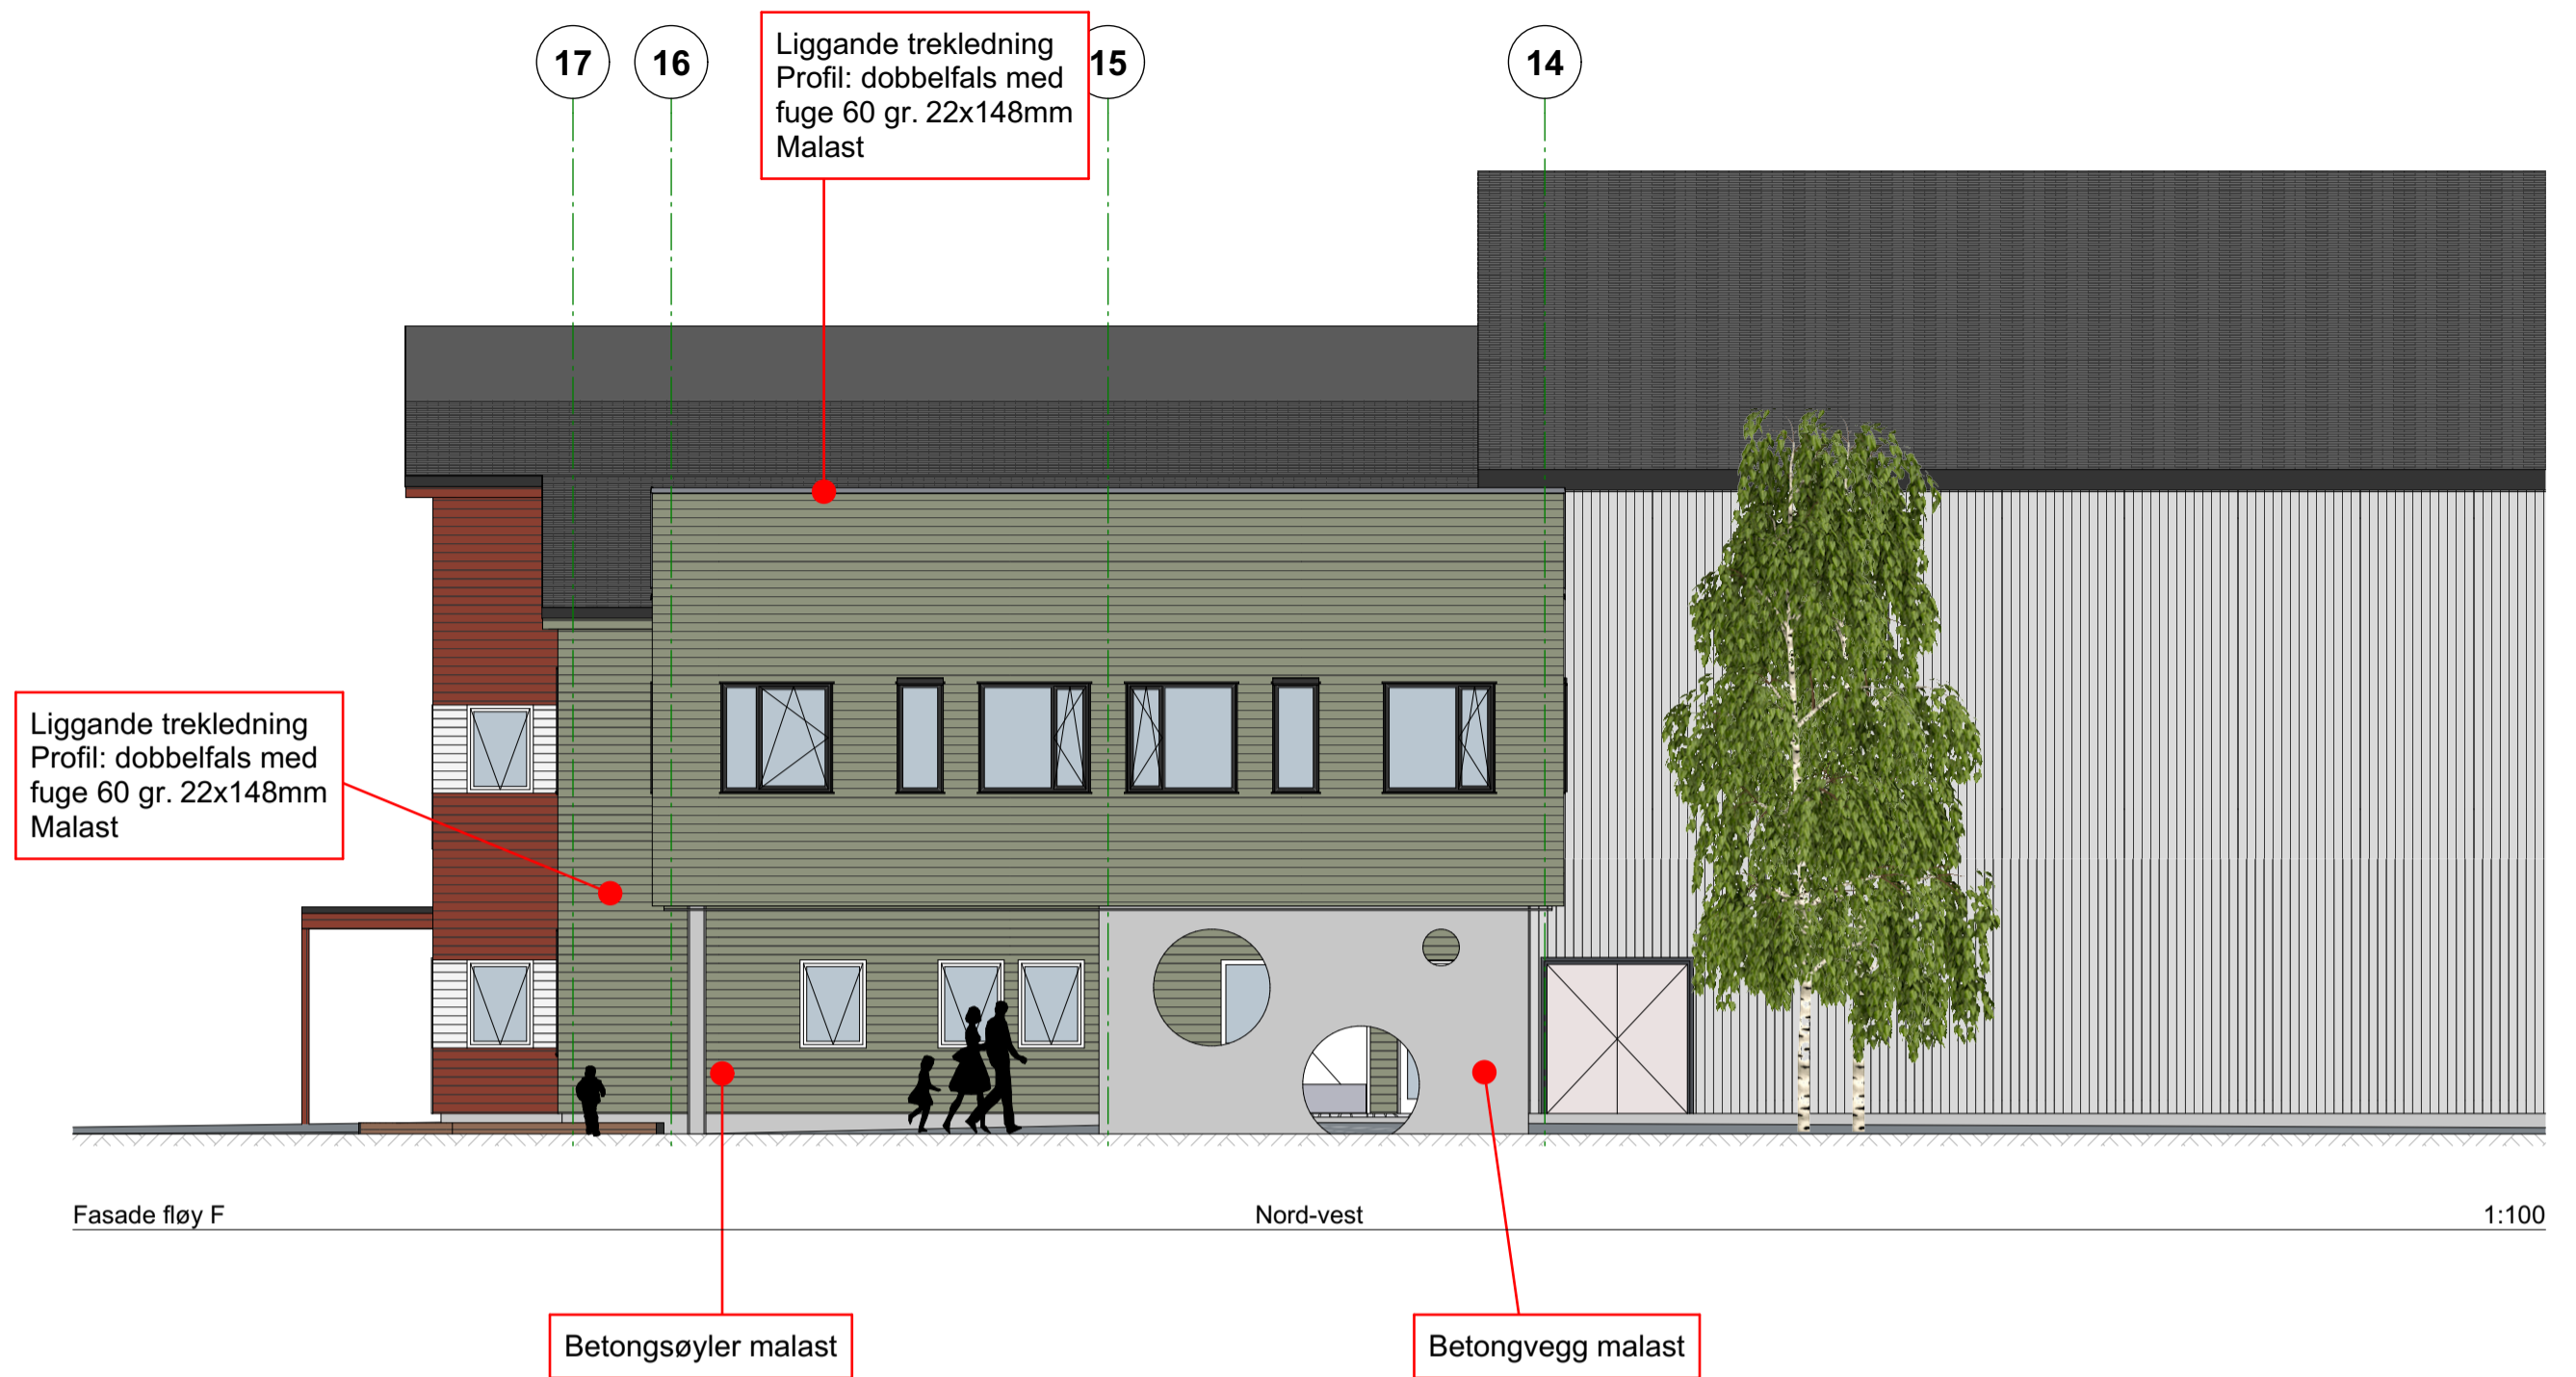

**arkitektkontoret A38**  
Saksark.: Rolf Sande 5762 7450 post@a38.no  
Prosjekt nr.: Fase: Tekningsnr.: Del nr.: Rev.:

**2607.30.181**

Fasadar - fløy F

Dato	Målestokk (A2+ L)	Fase	Sign.	Kontroll
26.06.26	1:100	Anbud	SHH	KJAA

Lærdalsøyri skule  
Lærdal Kommune