



Rev	Nr	Beskrivelse	Dato	Sign.	Kontr.

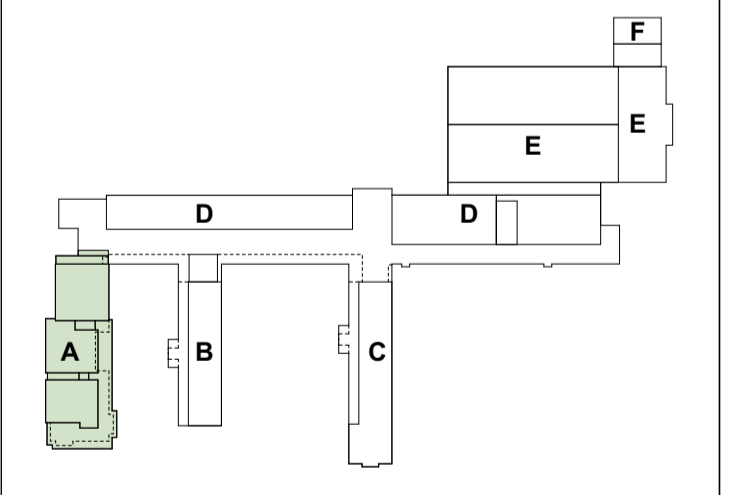


arkitektkontoret **A38**  
 Sakark.: Rolf Sande 5762 7450 post@a38.no

Prosjekt nr.: Fase: Tegning nr.: Del nr.: Rev.:  
**2607.30.A11-1**  
 Plan 1 etg. (etter riving) - fløy A  
 Dato: 26.06.26 Målestokk (A1-L) 1:100 Fase: Anbud Sign: KJAA Kontroll: RS  
 Lærdalsøyri skule  
 Lærdal Kommune

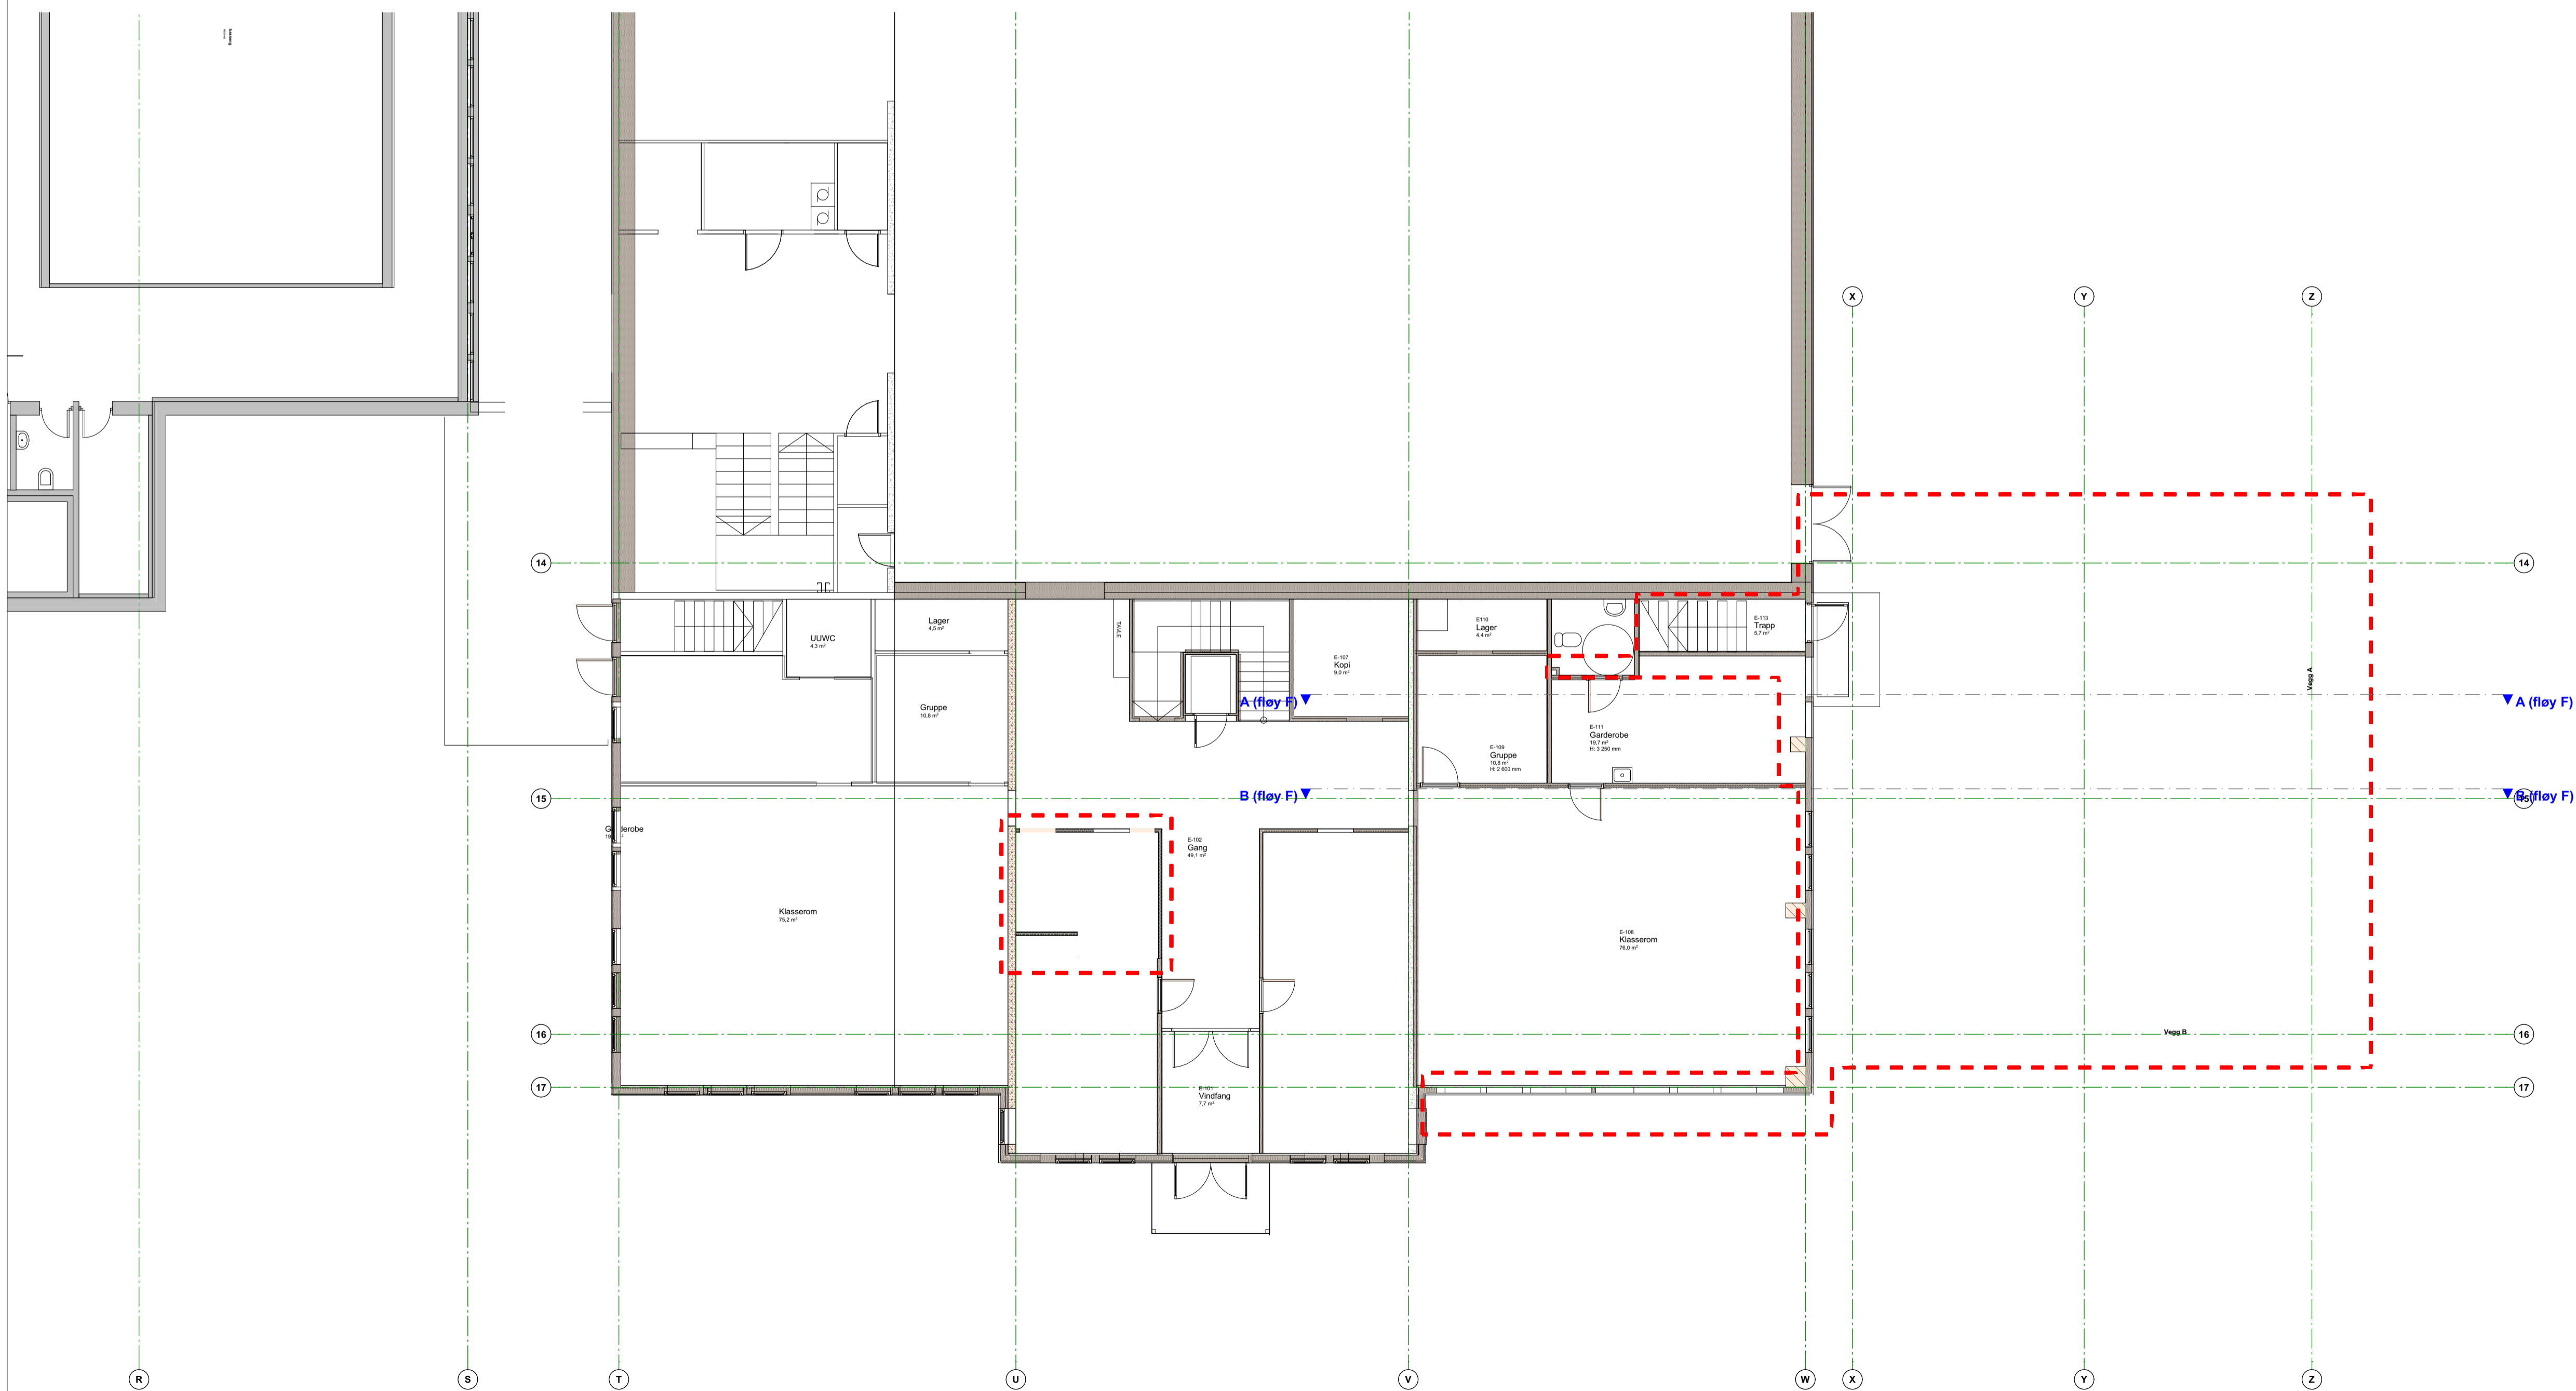


Rev	Nr	Beskrivelse	Dato	Sign.	Kontr.

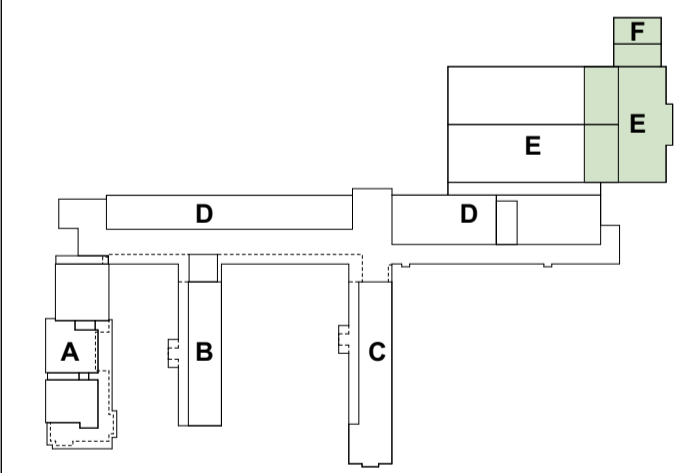


arkitektkontoret **A38**  
 Sakark.: Rolf Sande 5762 7450 post@a38.no

Prosjekt nr.: Fase: Tekning nr.: Del nr.: Rev.:  
**2607.30.A11-3**

Plan 1 etg. (etter riving) - fløy E og F  
 Dato: 26.06.26 1:100 Anbud  
 Sign: KJAA Kontroll: RS  
 Lærdalsøyri skule  
 Lærdal Kommune

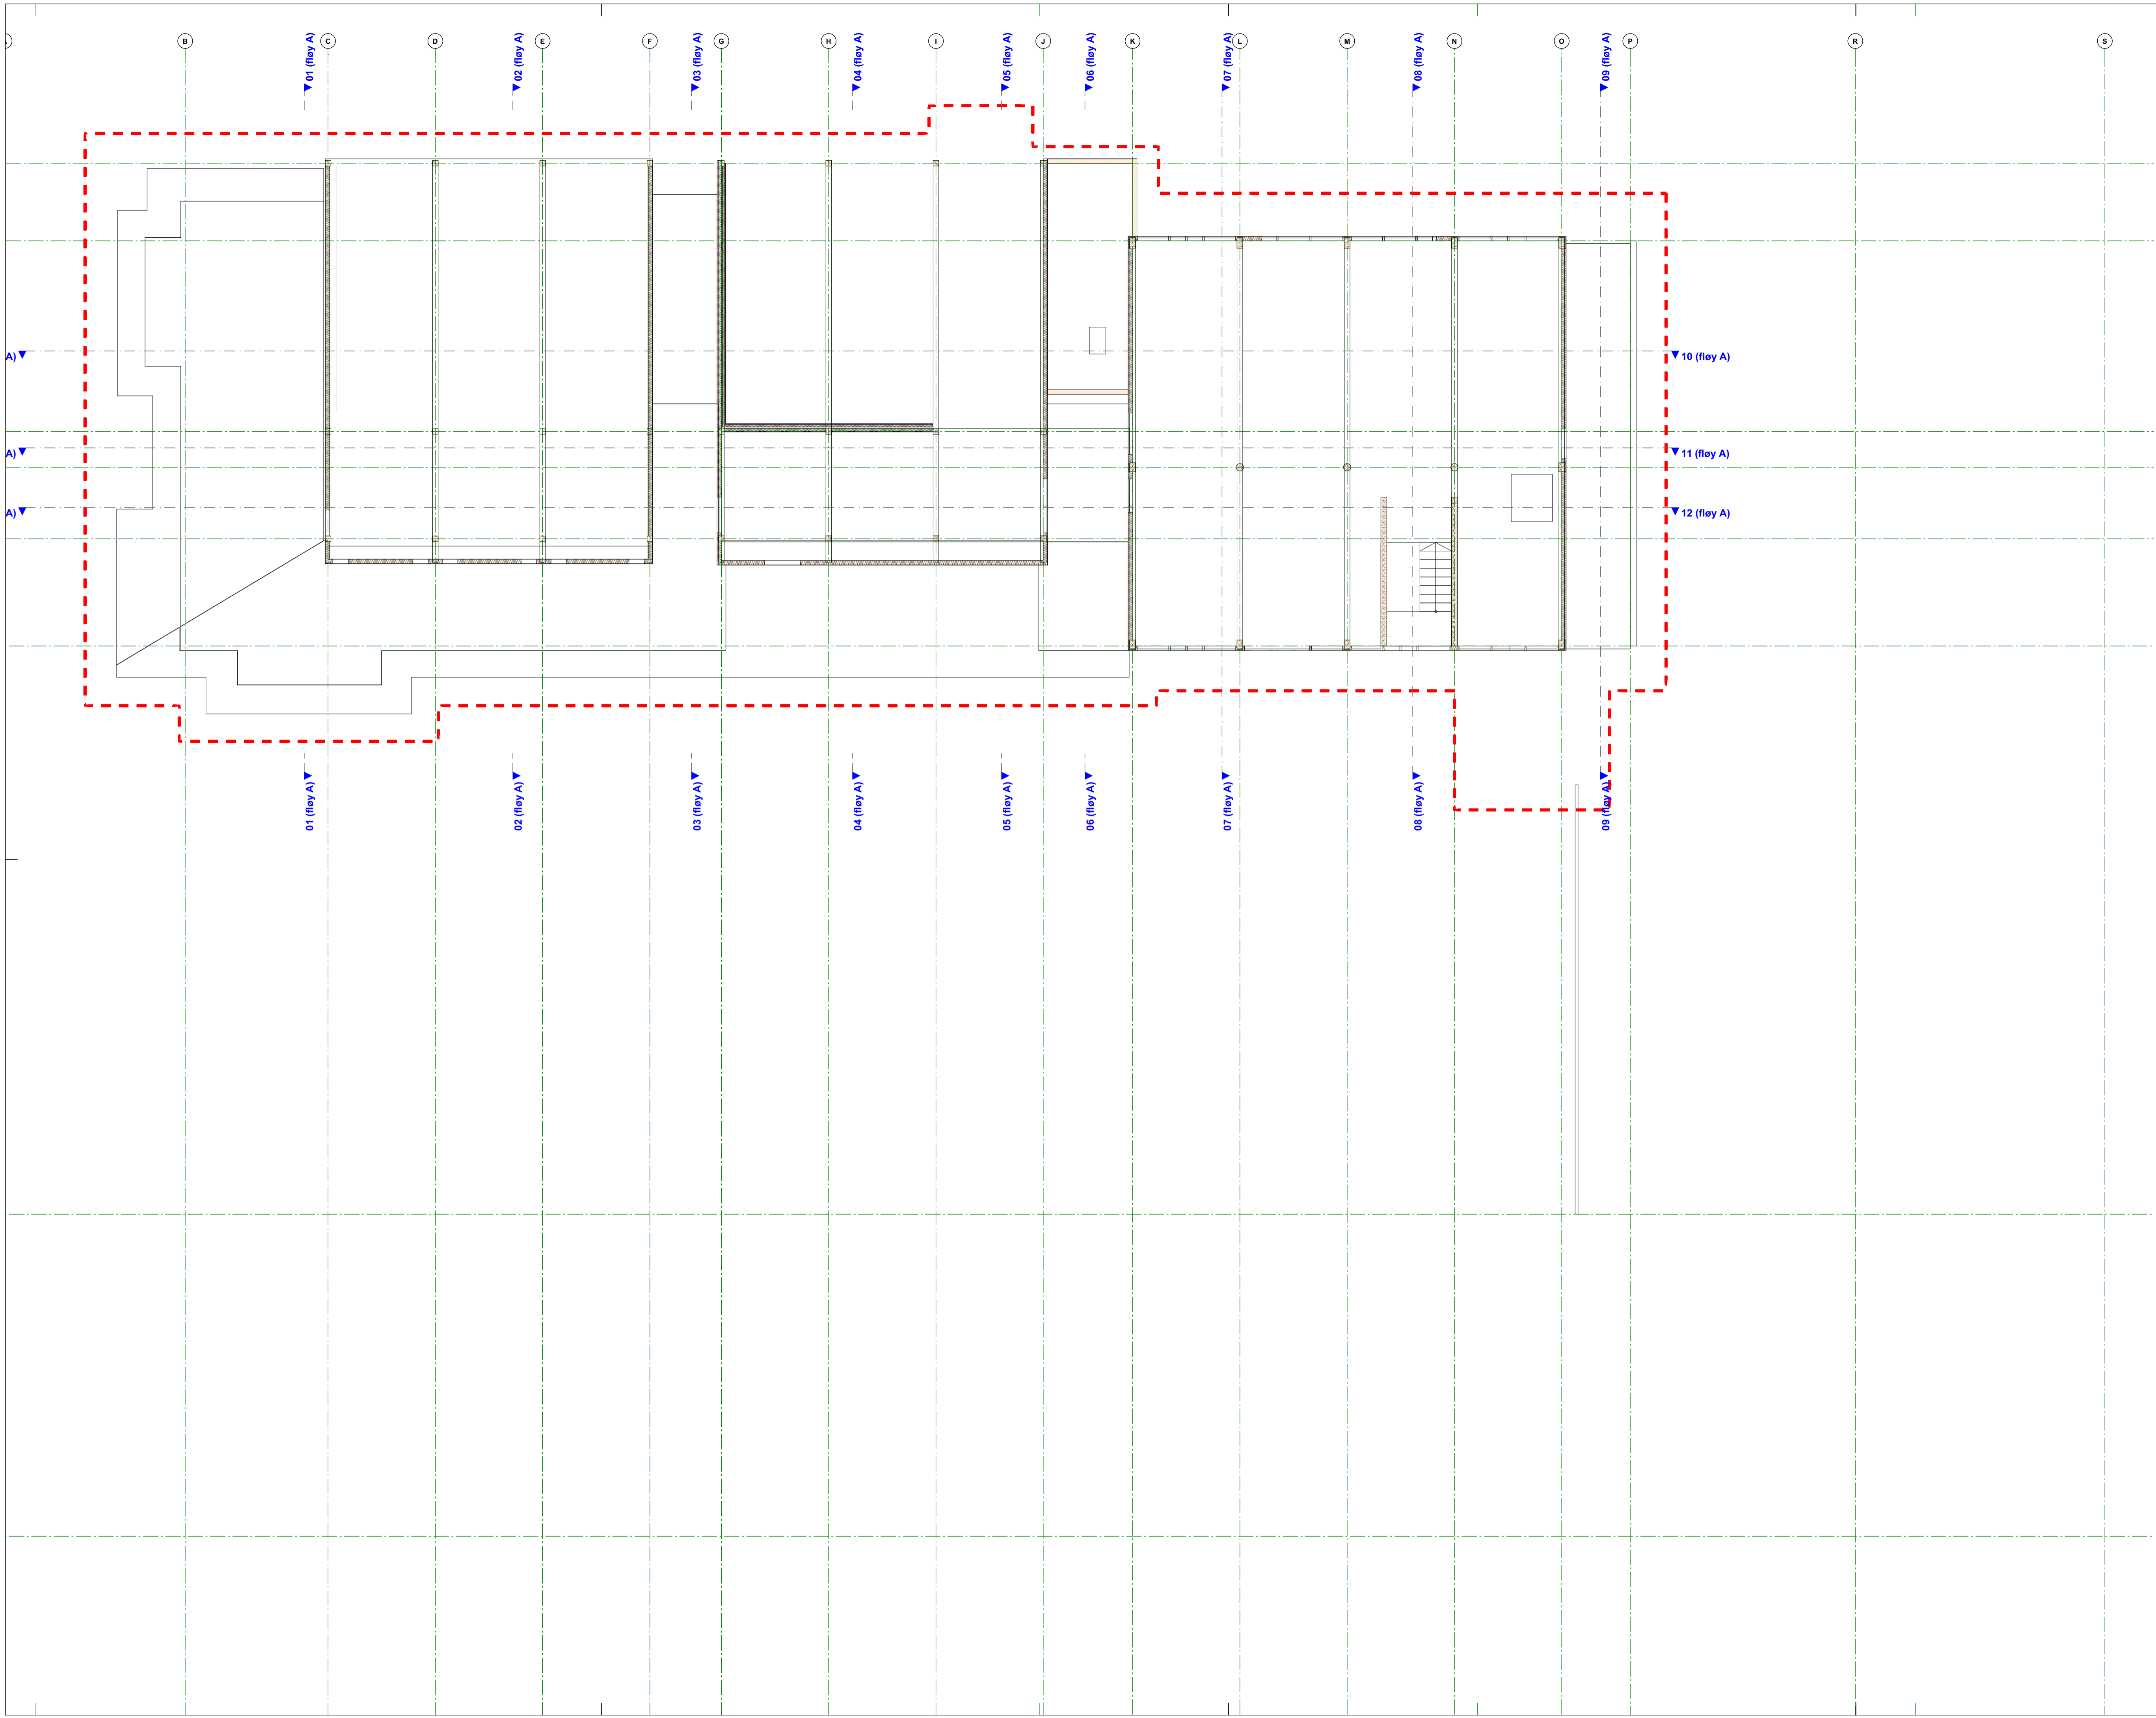

Rev	Nr	Beskrivelse	Dato	Sign.	Kontr.

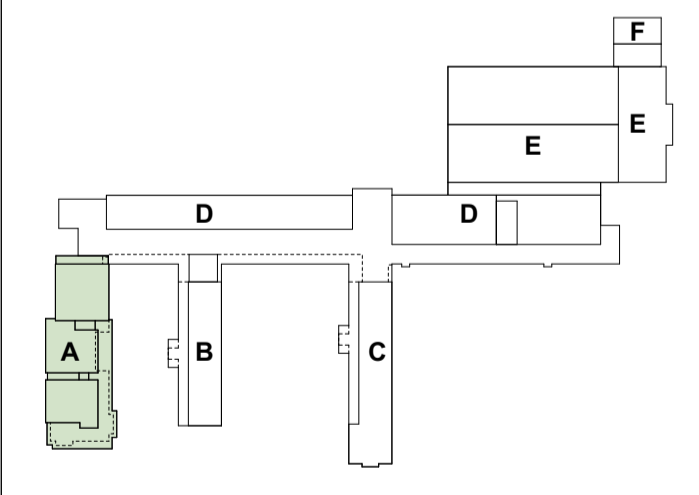

arkitektkontoret **A38**


Saksark.: Rolf Sande 5762 7450 post@a38.no

Prosjekt nr.: 2607.30.A12-1


Plan 2 etg. (etter riving) - floy A

Dato	Målestokk (A1:4)	Fase	Sign.	Kontr.
26.06.26	1:100	Anbud	KJAA	RS

Lærdalsøyri skule  
Lærdal Kommune

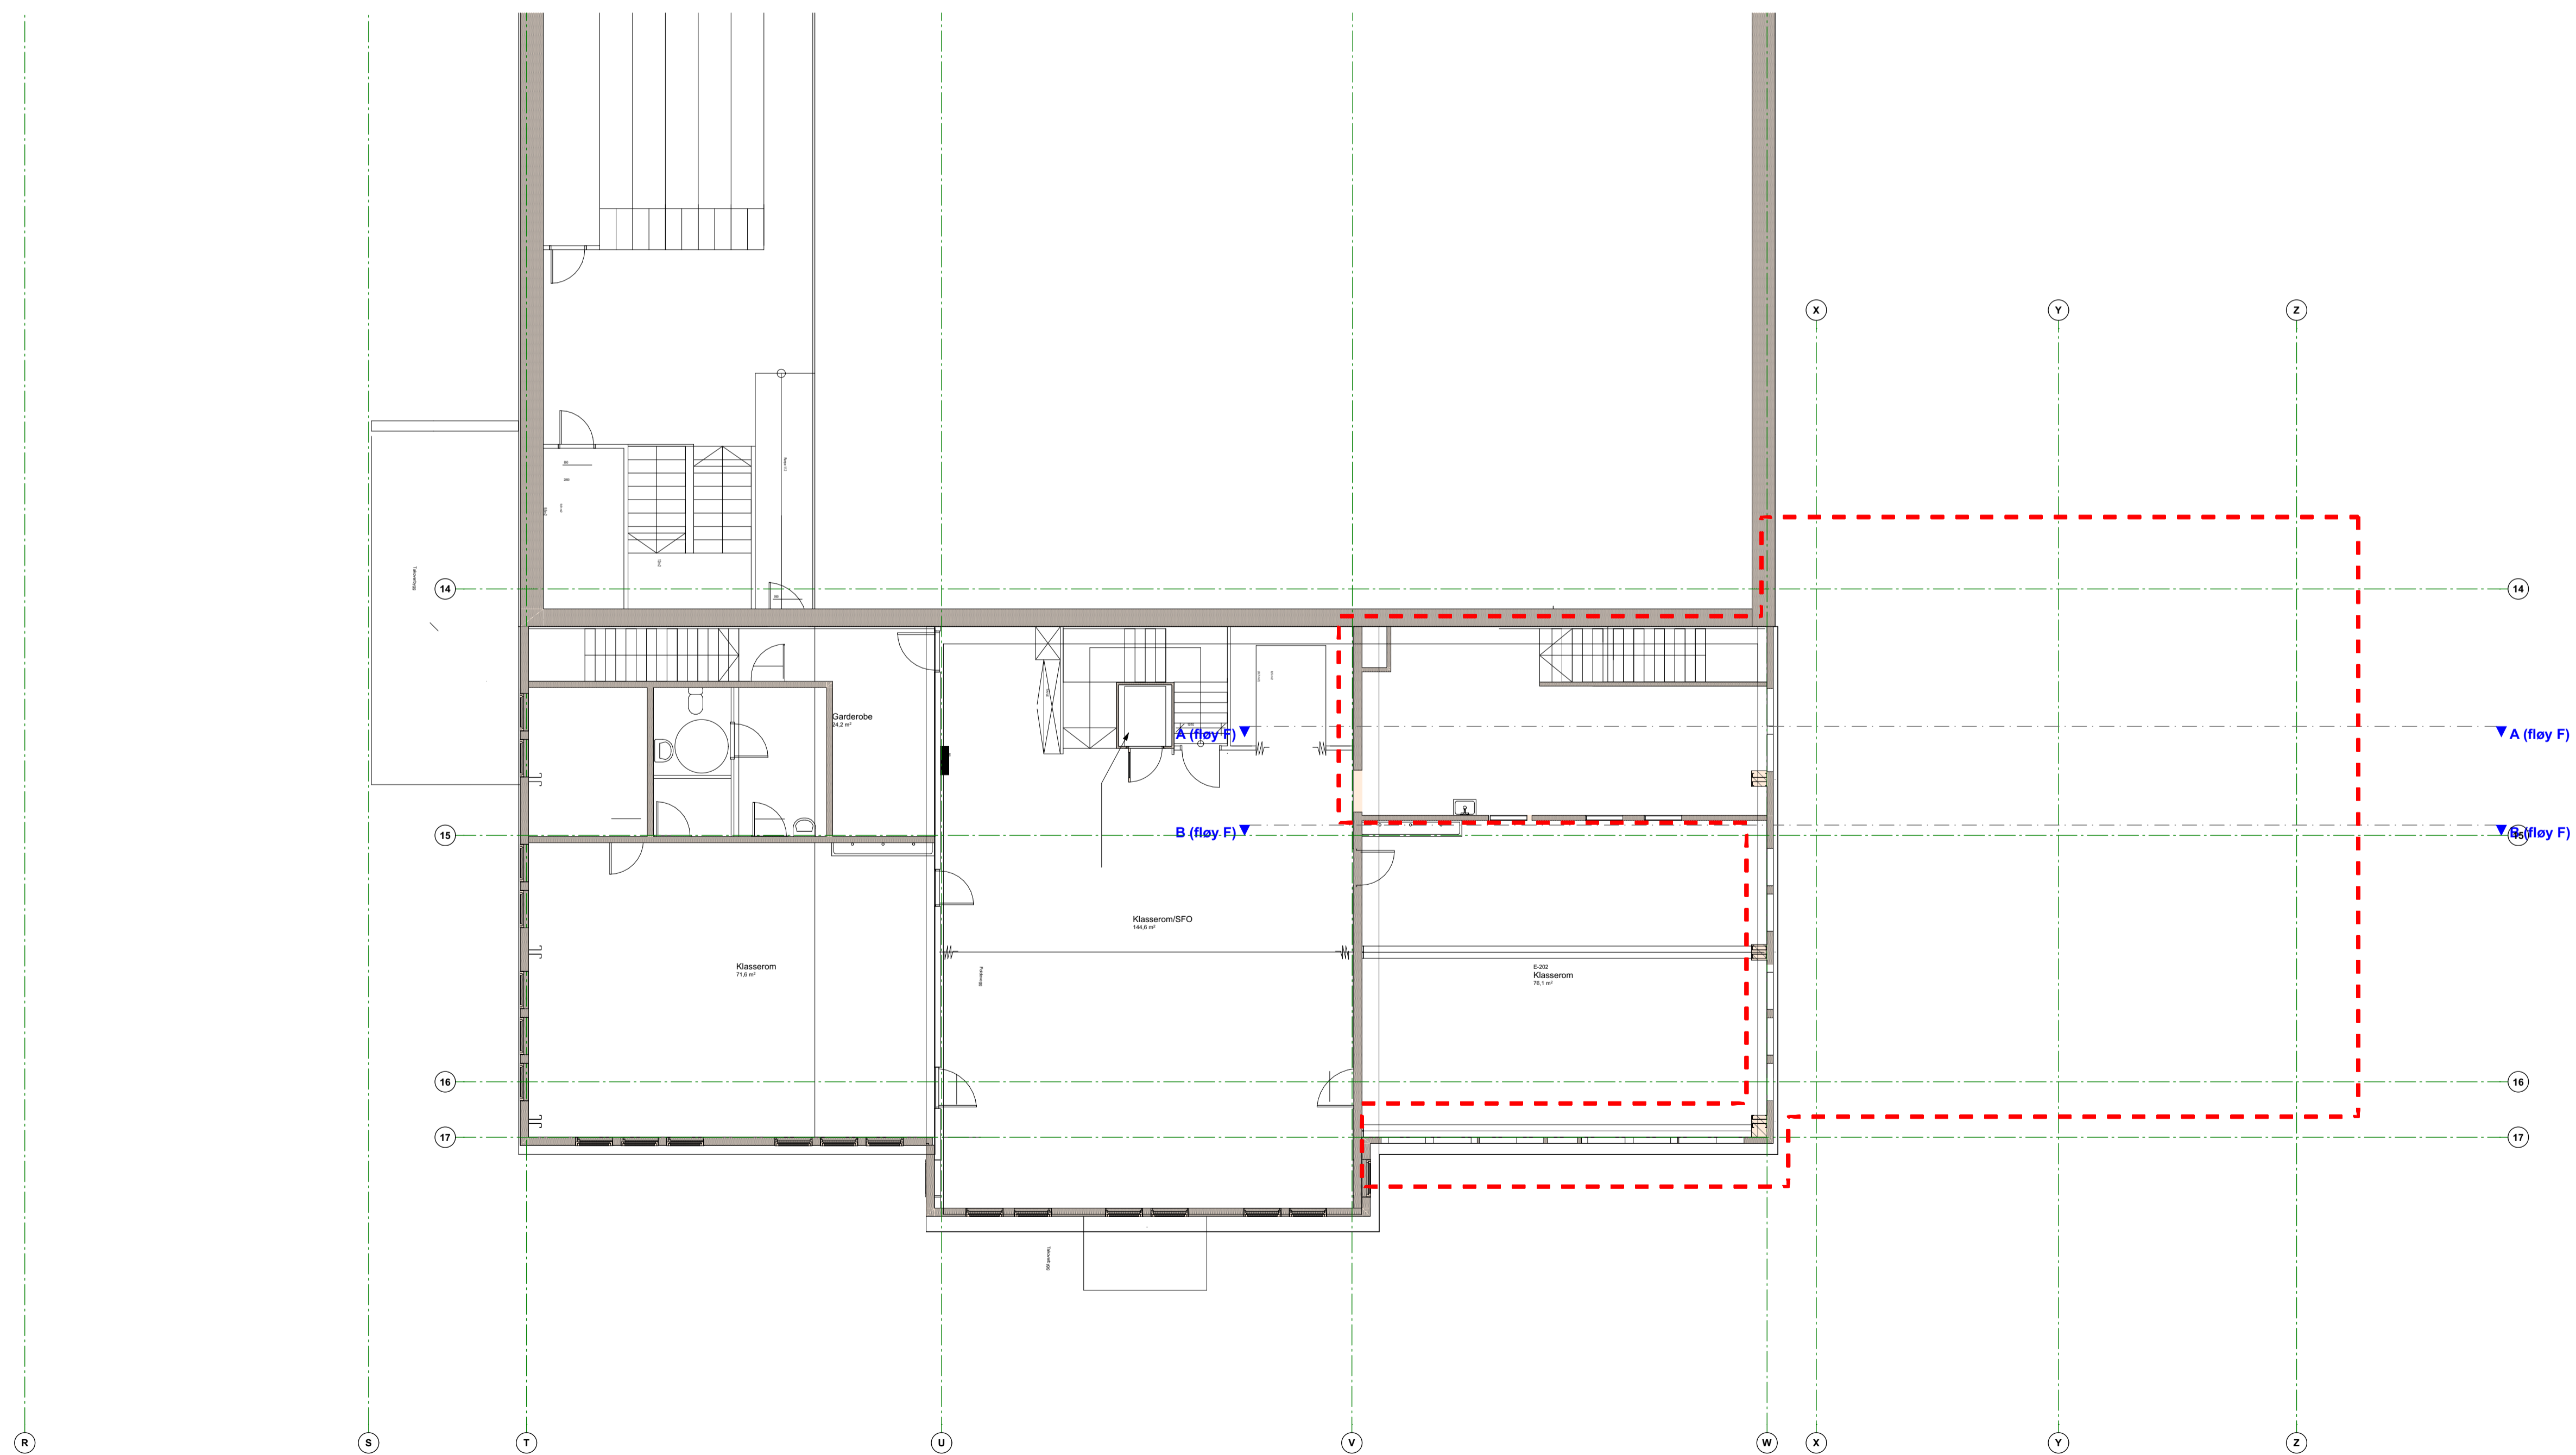

Rev	Nr	Beskrivelse	Dato	Sign.	Kontr.

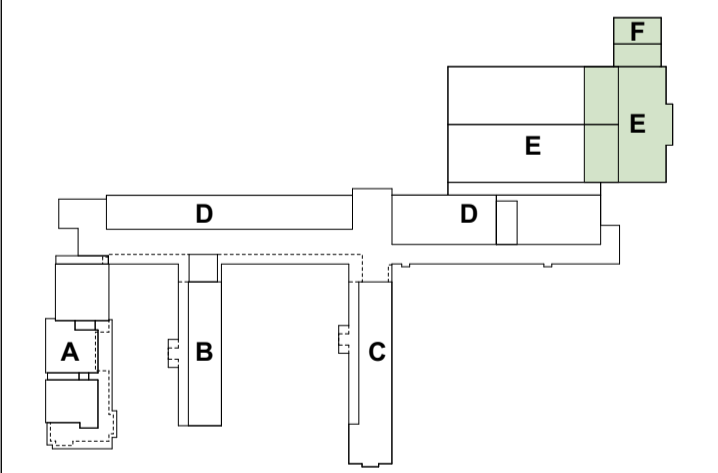


arkitektkontoret **A38**  
 Sakark.: Rolf Sande 5762 7450 post@a38.no

Prosjekt nr.: 26.06.26 1:100 Fase: Anbud  
 Dato: 26.06.26 1:100 Fase: Anbud Sign. KJAA Kontroll. RS

**2607.30.A12-2**  
 Plan 2 etg. (etter riving) - floy E og F  
 Lærdalsøyri skule  
 Lærdal Kommune



Rev	Nr	Beskrivelse	Dato	Sign.	Kontr.
-----	----	-------------	------	-------	--------

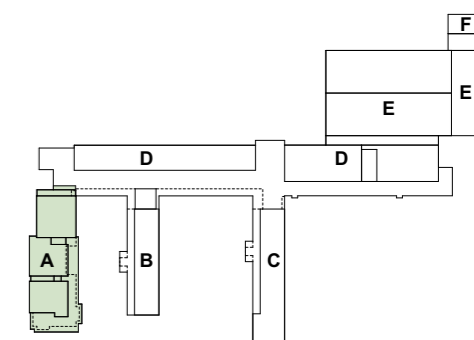

**arkitektkontoret A38**

Saksark.: Rolf Sande 5762 7450 post@a38.no

Prosjektnr.: Fase: Teikningsnr.: Del nr.: Rev.:

**2607.30.A90-01**

3D fløy A (etter riving) - 01


Dato: 26.06.26 Målestokk (A3-L): Anbud Fase: Sign.: KJAA Kontroll: RS

Lærdalsøyri skule

Lærdal Kommune



Rev	Nr	Beskrivelse	Dato	Sign.	Kontr.
-----	----	-------------	------	-------	--------

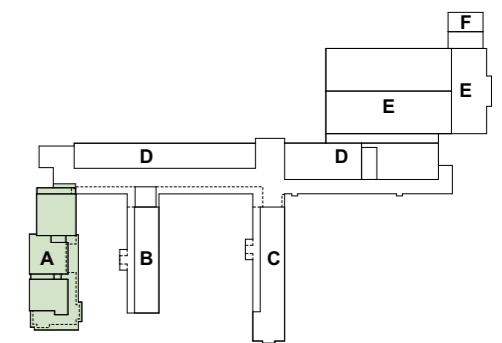

arkitektkontoret **A38**  
 Saksark.: Rolf Sande 5762 7450 post@a38.no

Prosjektnr.: Fase: Teikningsnr.: Del nr.: Rev.:

**2607.30.A90-02**

3D fløy A (etter riving) - 02


Dato: 26.06.26 Målestokk (A3-L): Anbud Fase: Sign.: KJAA Kontroll: RS

Lærdalsøyri skule

Lærdal Kommune



Rev	Nr	Beskrivelse	Dato	Sign.	Kontr.
-----	----	-------------	------	-------	--------

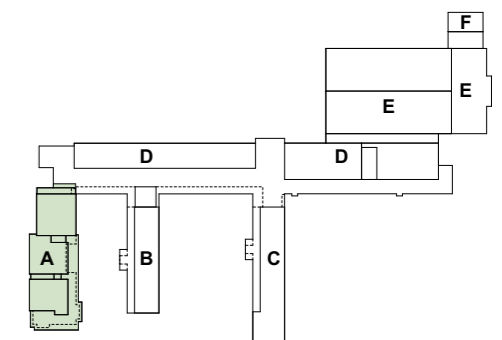

arkitektkontoret **A38**  
 Saksark.: Rolf Sande 5762 7450 post@a38.no

Prosjektnr.: Fase: Teikningsnr.: Del nr.: Rev.:


**2607.30.A90-03**

3D fløy A (etter riving) - 03


Dato: 26.06.26 Målestokk (A3-L) Fase: Anbud Sign.: KJAA Kontroll: RS

Lærdalsøyri skule

Lærdal Kommune

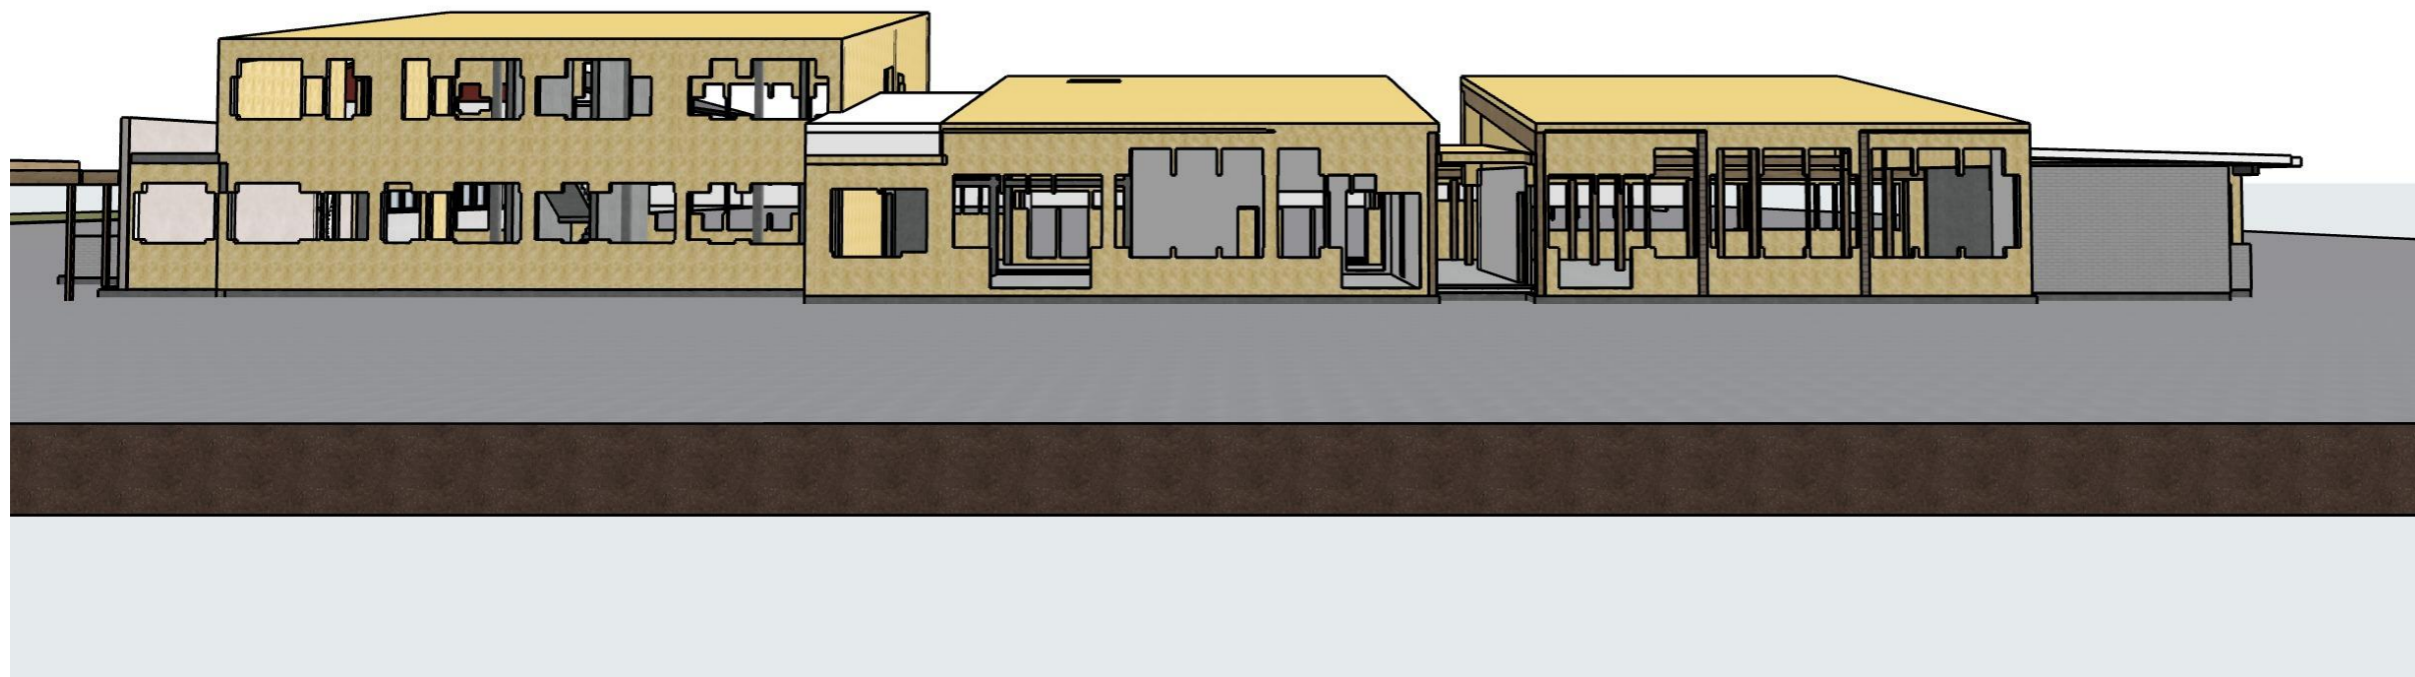

Rev	Nr	Beskrivelse	Dato	Sign.	Kontr.
-----	----	-------------	------	-------	--------

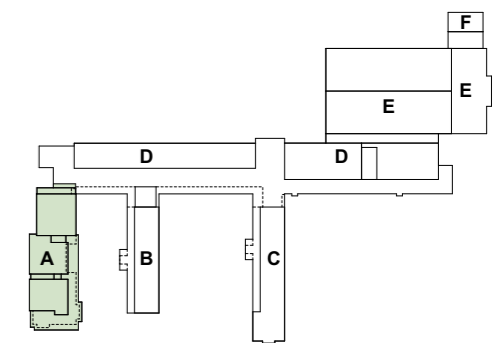

arkitektkontoret **A38**  
 Saksark.: Rolf Sande 5762 7450 post@a38.no

Prosjektnr.: Fase: Teikningsnr.: Del nr.: Rev.:

**2607.30.A90-04**

3D fløy A (etter riving) - 04


Dato: 26.06.26 Målestokk (A3-L) Fase: Anbud Sign.: KJAA Kontroll: RS

Lærdalsøyri skule

Lærdal Kommune



Rev	Nr	Beskrivelse	Dato	Sign.	Kontr.
-----	----	-------------	------	-------	--------

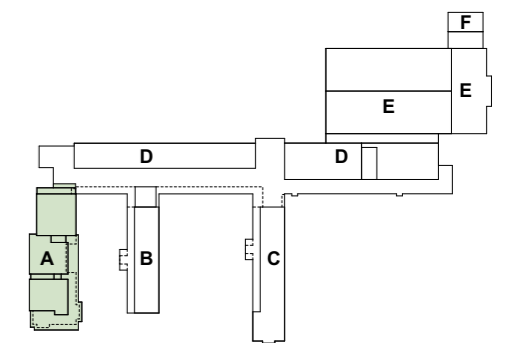

arkitektkontoret **A38**

Saksark.: Rolf Sande 5762 7450 post@a38.no

Prosjektnr.: Fase: Teikningsnr.: Del nr.: Rev.:


**2607.30.A90-05**

3D fløy A (etter riving) - 05


Dato	Målestokk (A3-L)	Fase	Sign.	Kontroll
26.06.26		Anbud	KJAA	RS

Lærdalsøyri skule

Lærdal Kommune

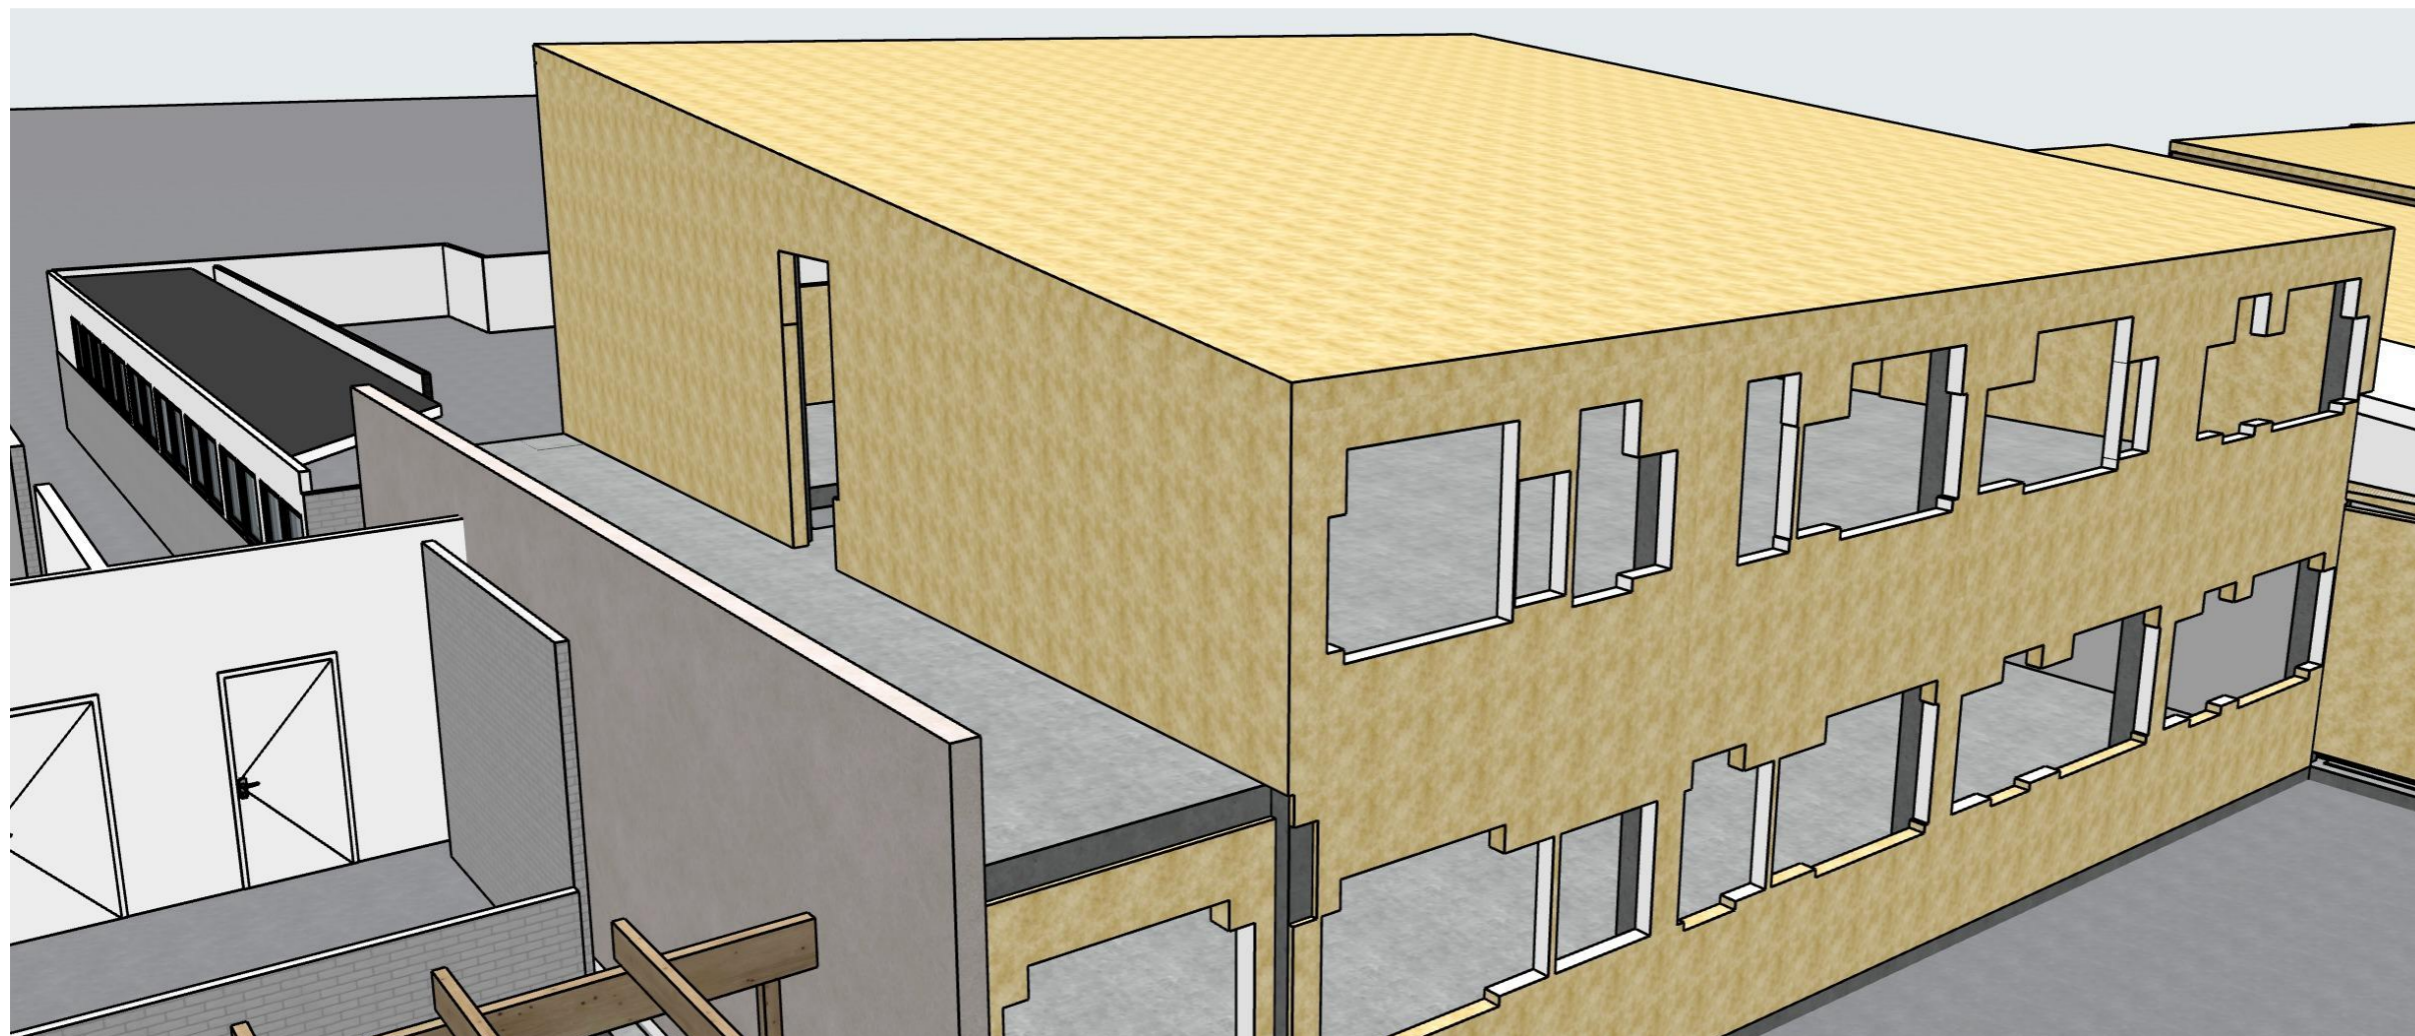

Rev	Nr	Beskrivelse	Dato	Sign.	Kontr.
-----	----	-------------	------	-------	--------

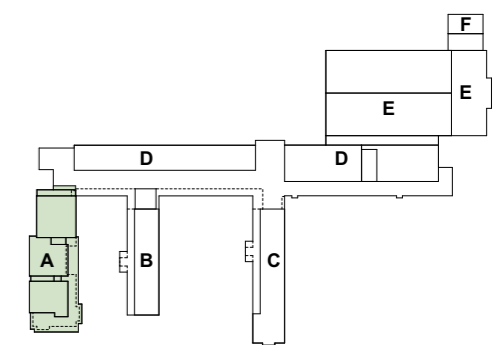

arkitektkontoret **A38**

Saksark.: Rolf Sande 5762 7450 post@a38.no

Prosjektnr.: Fase: Teikningsnr.: Del nr.: Rev.:

**2607.30.A90-06**

3D fløy A (etter riving) - 06


Dato: 26.06.26 Målestokk (A3-L): Anbud Sign.: KJAA Kontroll: RS

Lærdalsøyri skule

Lærdal Kommune



Rev	Nr	Beskrivelse	Dato	Sign.	Kontr.
-----	----	-------------	------	-------	--------

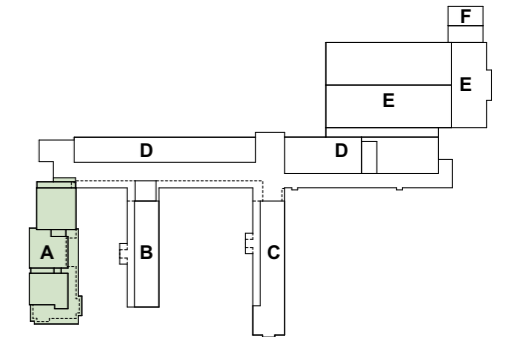

arkitektkontoret **A38**

Saksark.: Rolf Sande 5762 7450 post@a38.no

Prosjektnr.: Fase: Teikningsnr.: Del nr.: Rev.:

**2607.30.A90-07**

3D fløy A (etter riving) - 07


Dato: 26.06.26 Målestokk (A3-L): Anbud Sign.: KJAA Kontroll: RS

Lærdalsøyri skule

Lærdal Kommune



Rev	Nr	Beskrivelse	Dato	Sign.	Kontr.
-----	----	-------------	------	-------	--------

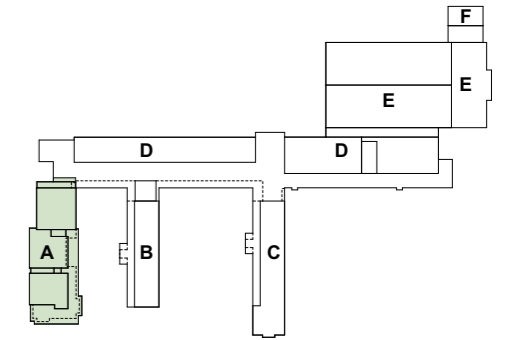

arkitektkontoret **A38**

Saksark.: Rolf Sande 5762 7450 post@a38.no

Prosjektnr.: Fase: Teikningsnr.: Del nr.: Rev.:

**2607.30.A90-08**

3D fløy A (etter riving) - 08


Dato: 26.06.26 Målestokk (A3-L): Anbud Fase: Sign.: KJAA Kontroll: RS

Lærdalsøyri skule

Lærdal Kommune



Rev	Nr	Beskrivelse	Dato	Sign.	Kontr.
-----	----	-------------	------	-------	--------

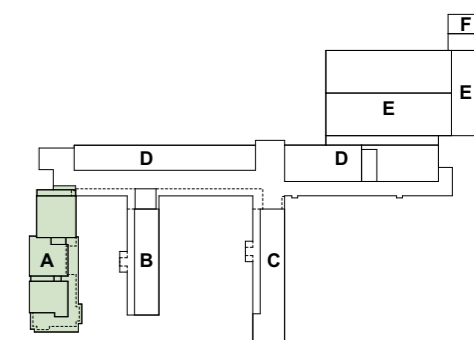

arkitektkontoret **A38**

Saksark.: Rolf Sande 5762 7450 post@a38.no

Prosjektnr.: Fase: Teikningsnr.: Del nr.: Rev.:

**2607.30.A90-09**

3D fløy A (etter riving) - 09


Dato: 26.06.26 Målestokk (A3-L): Anbud Fase: Sign.: KJAA Kontroll: RS

Lærdalsøyri skule

Lærdal Kommune



Rev	Nr	Beskrivelse	Dato	Sign.	Kontr.
-----	----	-------------	------	-------	--------

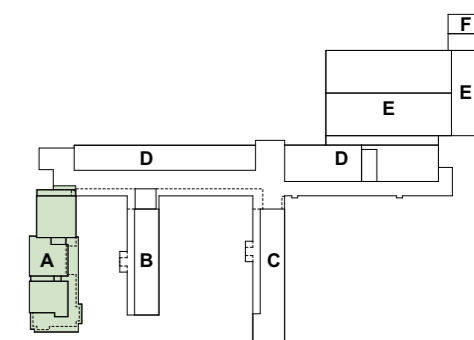

arkitektkontoret **A38**

Saksark.: Rolf Sande 5762 7450 post@a38.no

Prosjektnr.: Fase: Teikningsnr.: Del nr.: Rev.:

**2607.30.A90-10**

3D fløy A (etter riving) - 10


Dato: 26.06.26 Målestokk (A3-L): Anbud Fase: Sign.: KJAA Kontroll: RS

Lærdalsøyri skule

Lærdal Kommune



Rev	Nr	Beskrivelse	Dato	Sign.	Kontr.
-----	----	-------------	------	-------	--------

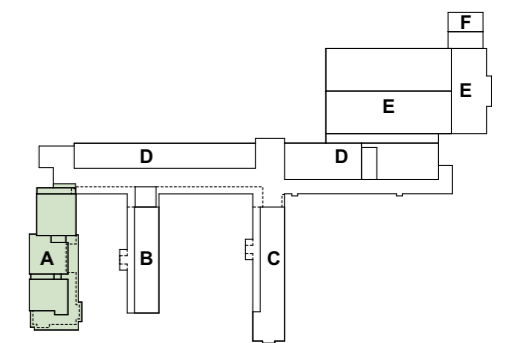

arkitektkontoret **A38**

Saksark.: Rolf Sande 5762 7450 post@a38.no

Prosjektnr.: Fase: Teikningsnr.: Del nr.: Rev.:


**2607.30.A90-11**

3D fløy A (etter riving) - 11


Dato: 26.06.26 Målestokk (A3-L): Anbud Fase: Sign.: KJAA Kontroll: RS

Lærdalsøyri skule

Lærdal Kommune

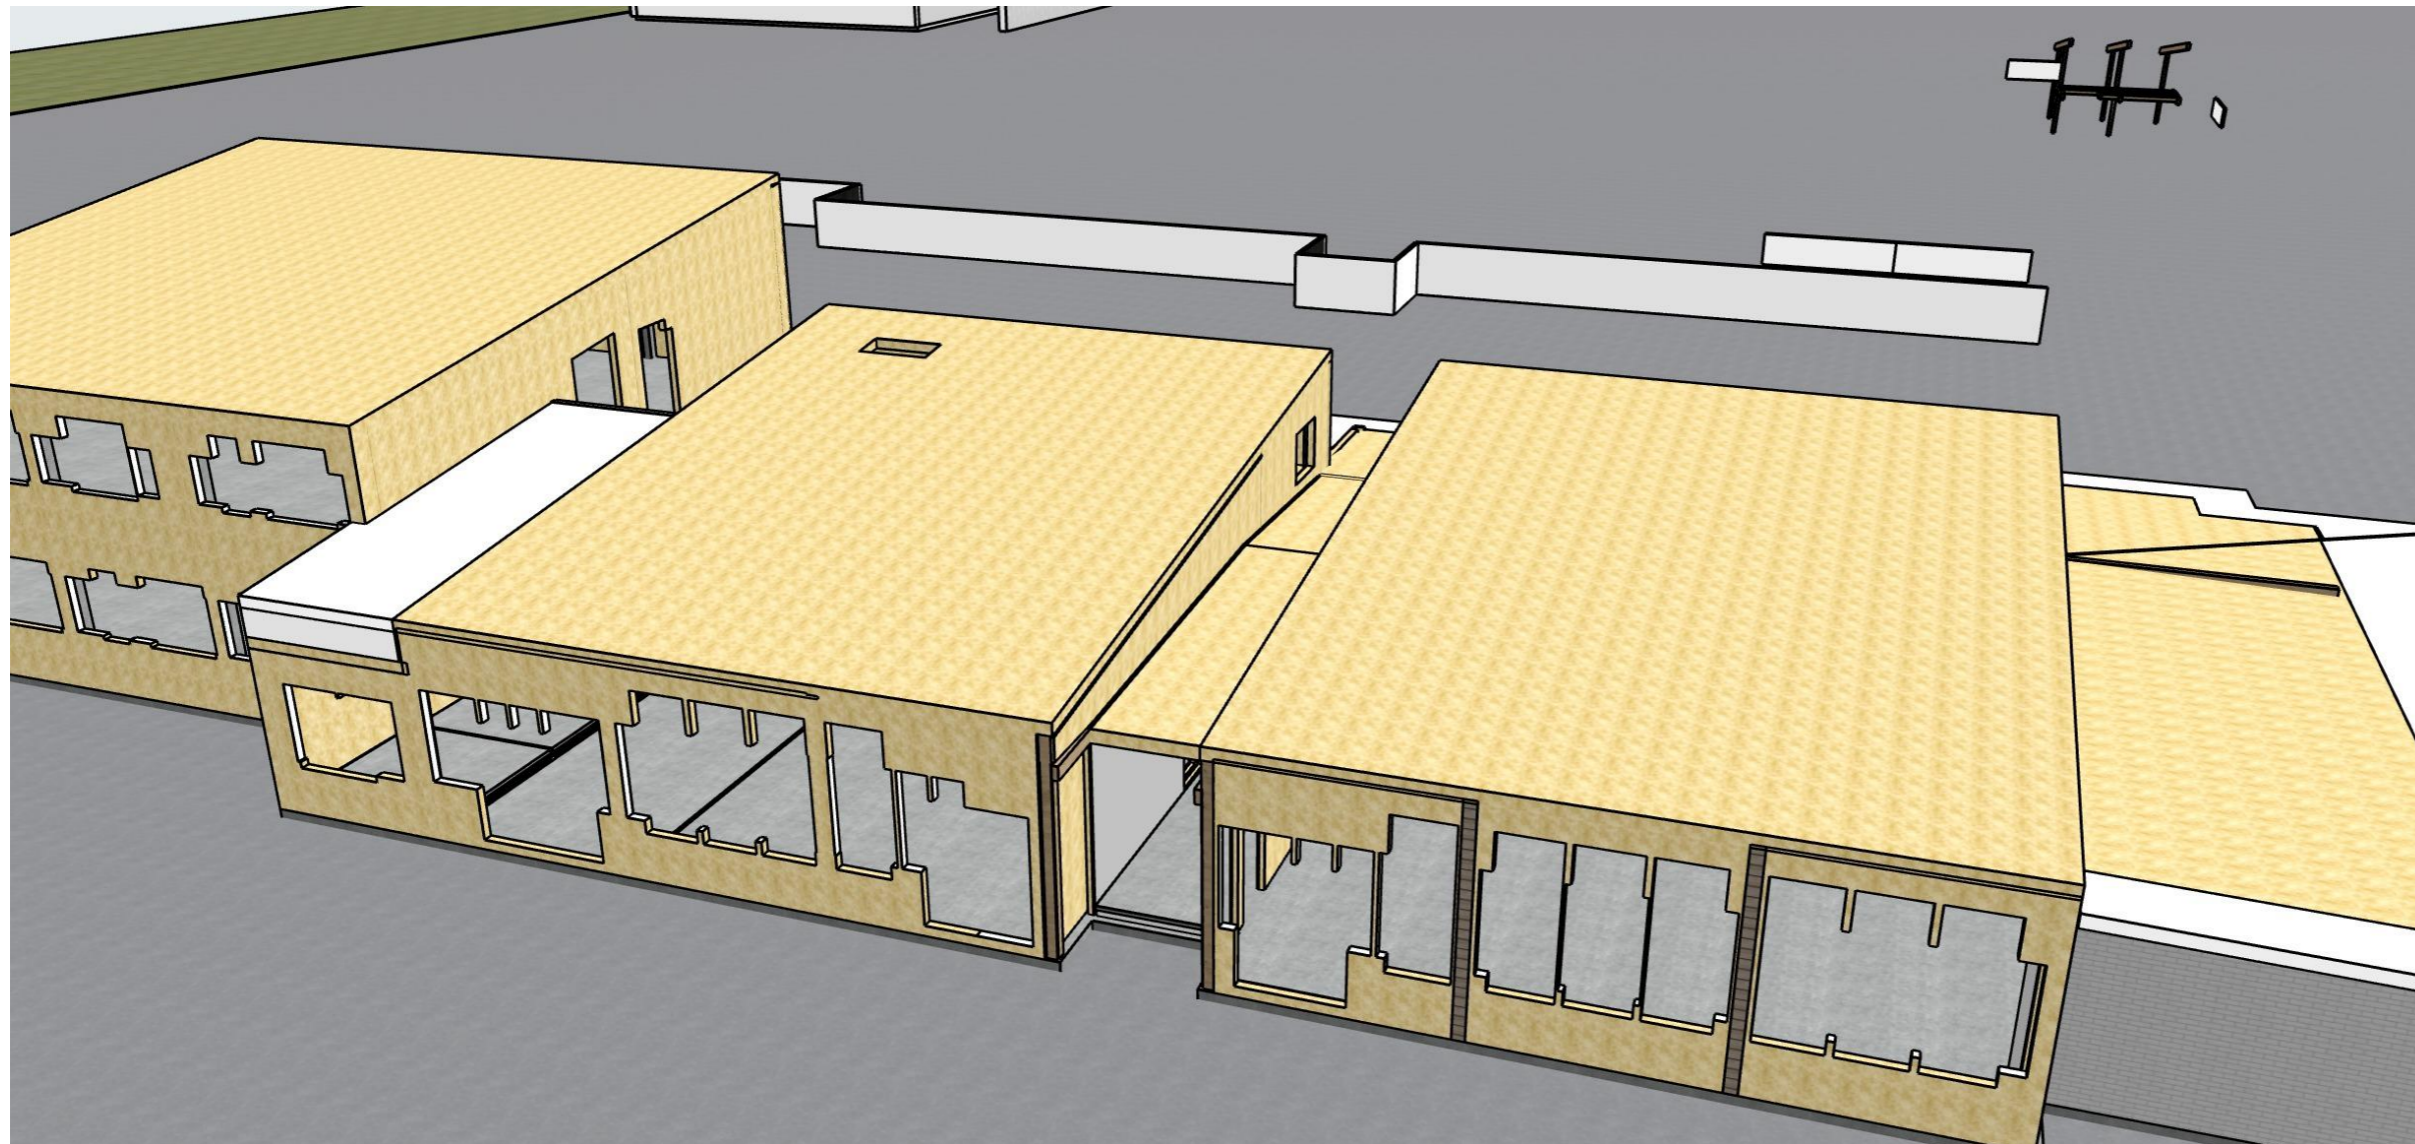

Rev	Nr	Beskrivelse	Dato	Sign.	Kontr.
-----	----	-------------	------	-------	--------

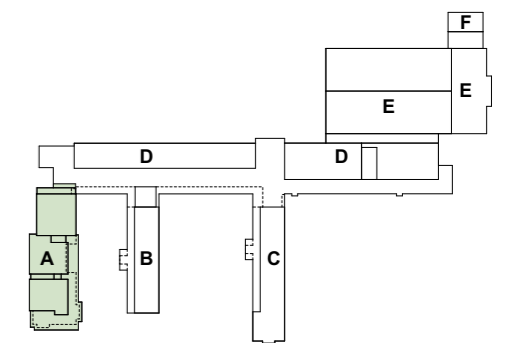

arkitektkontoret **A38**

Saksark.: Rolf Sande 5762 7450 post@a38.no

Prosjektnr.: Fase: Teikningsnr.: Del nr.: Rev.:


**2607.30.A90-12**

3D fløy A (etter riving) - 12


Dato: 26.06.26 Målestokk (A3-L): Anbud Fase: Sign.: KJAA Kontroll: RS

Lærdalsøyri skule

Lærdal Kommune

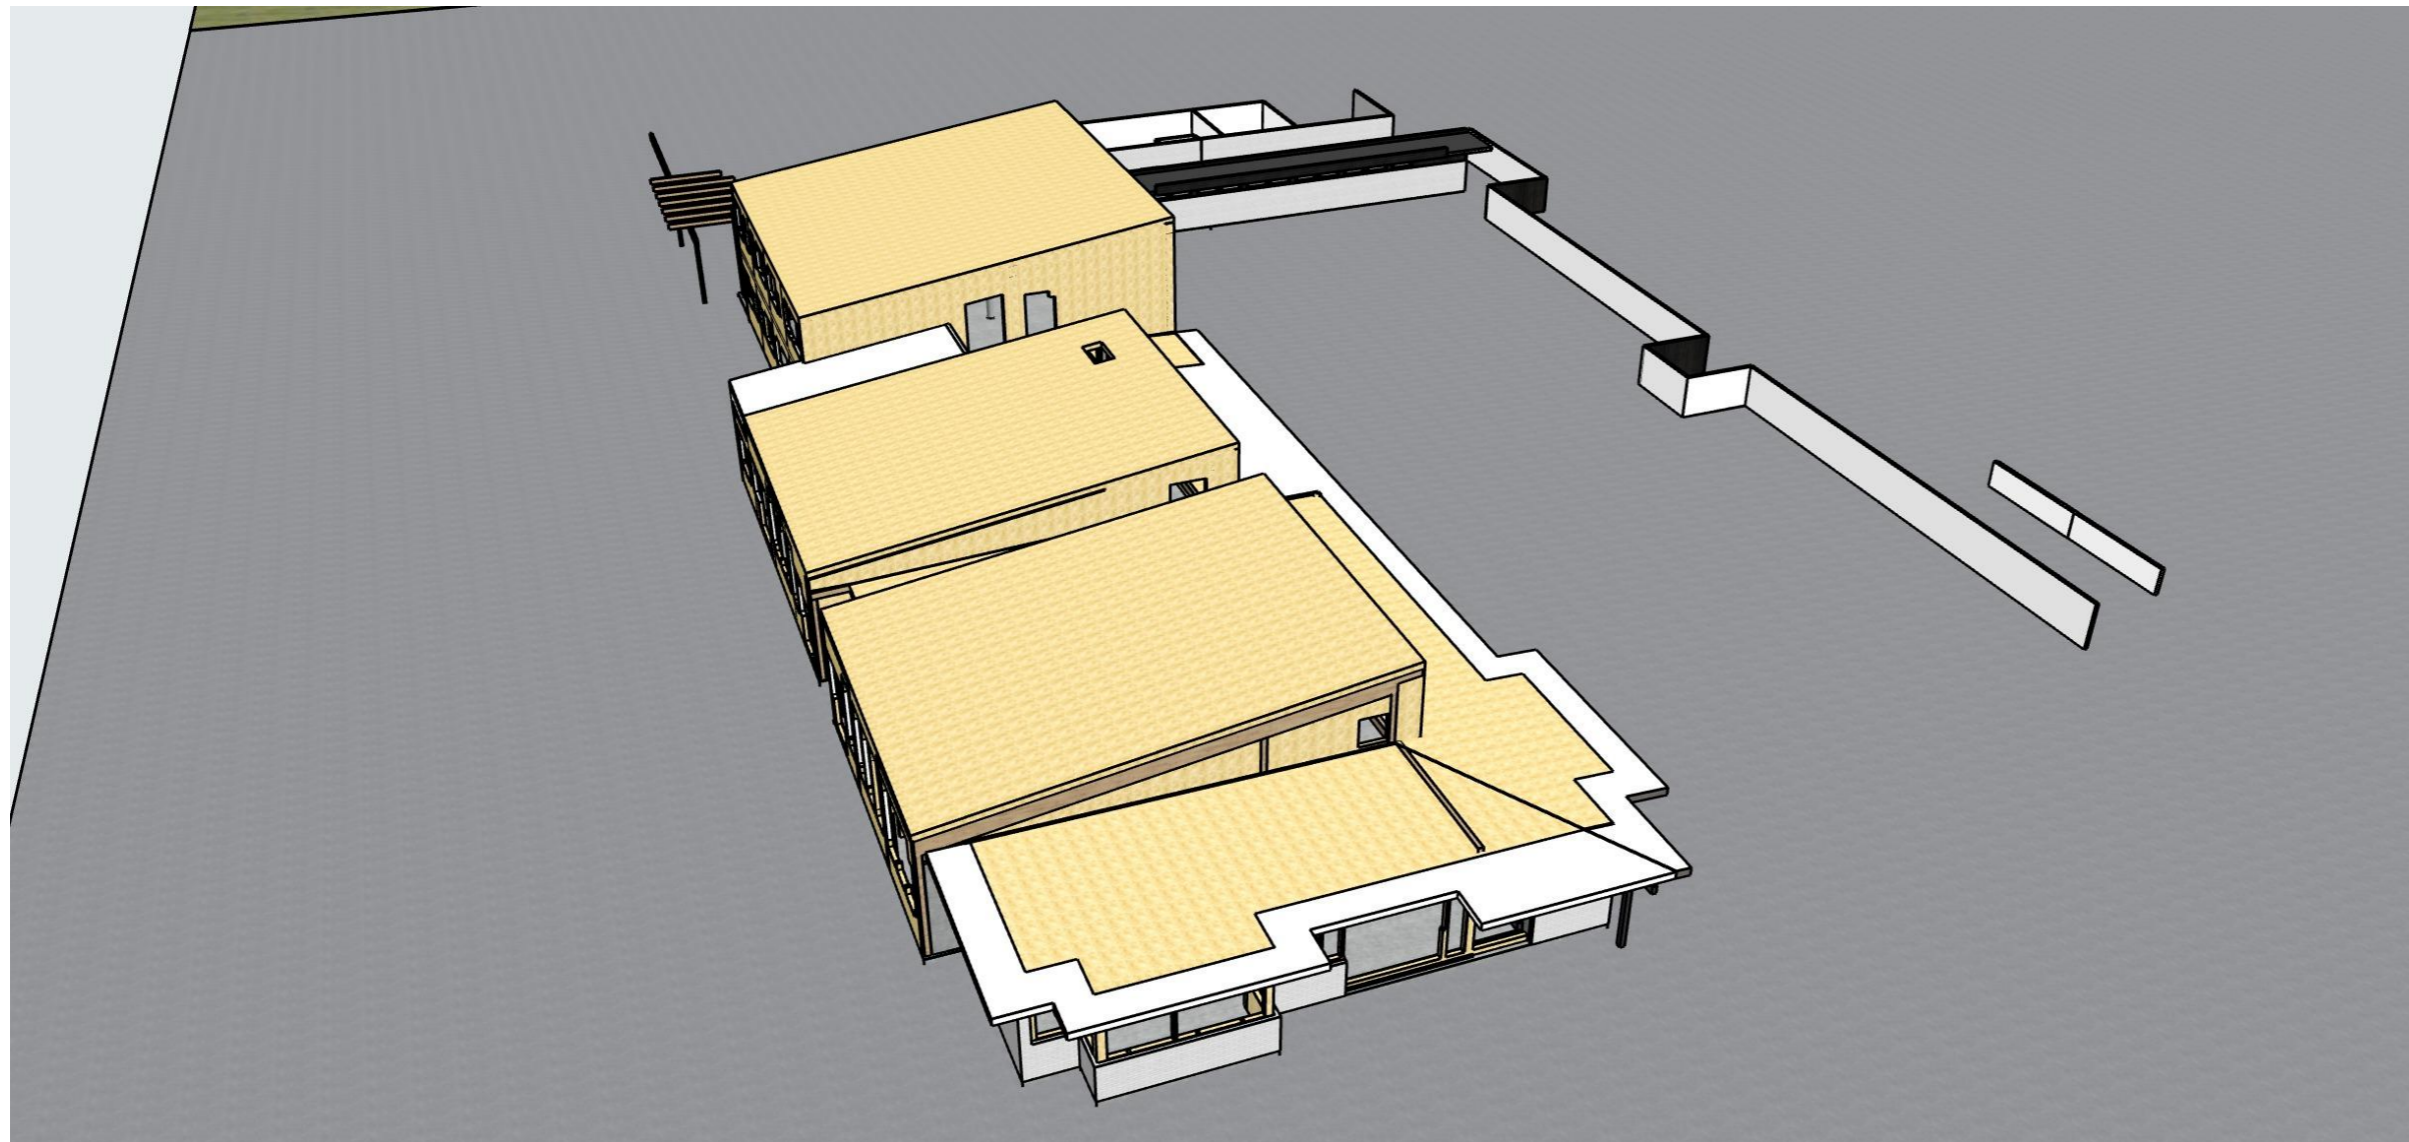

Rev	Nr	Beskrivelse	Dato	Sign.	Kontr.
-----	----	-------------	------	-------	--------

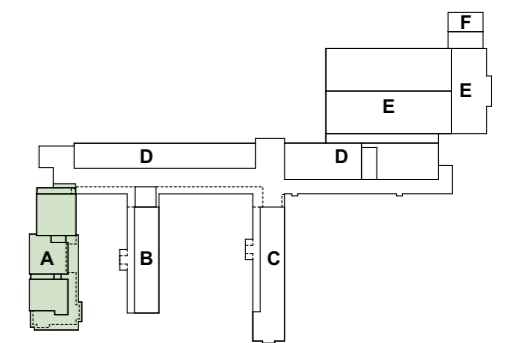

arkitektkontoret **A38**

Saksark.: Rolf Sande 5762 7450 post@a38.no

Prosjektnr.: Fase: Teikningsnr.: Del nr.: Rev.:

**2607.30.A90-13**

3D fløy A (etter riving) - 13


Dato: 26.06.26 Målestokk (A3-L): Anbud Fase: Sign.: KJAA Kontroll: RS

Lærdalsøyri skule

Lærdal Kommune



Rev	Nr	Beskrivelse	Dato	Sign.	Kontr.
-----	----	-------------	------	-------	--------

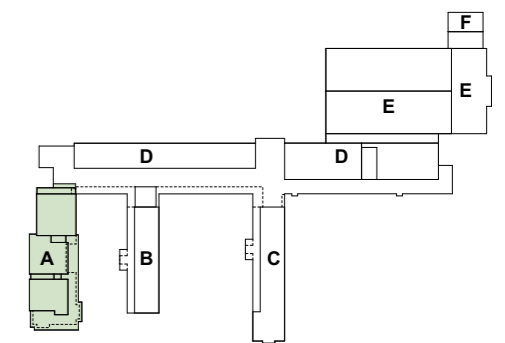

arkitektkontoret **A38**  
 Saksark.: Rolf Sande 5762 7450 post@a38.no

Prosjektnr.: Fase: Teikningsnr.: Del nr.: Rev.:


**2607.30.A90-14**

3D fløy A (etter riving) - 14


Dato: 26.06.26 Målestokk (A3-L) Fase: Anbud Sign.: KJAA Kontroll: RS

Lærdalsøyri skule

Lærdal Kommune

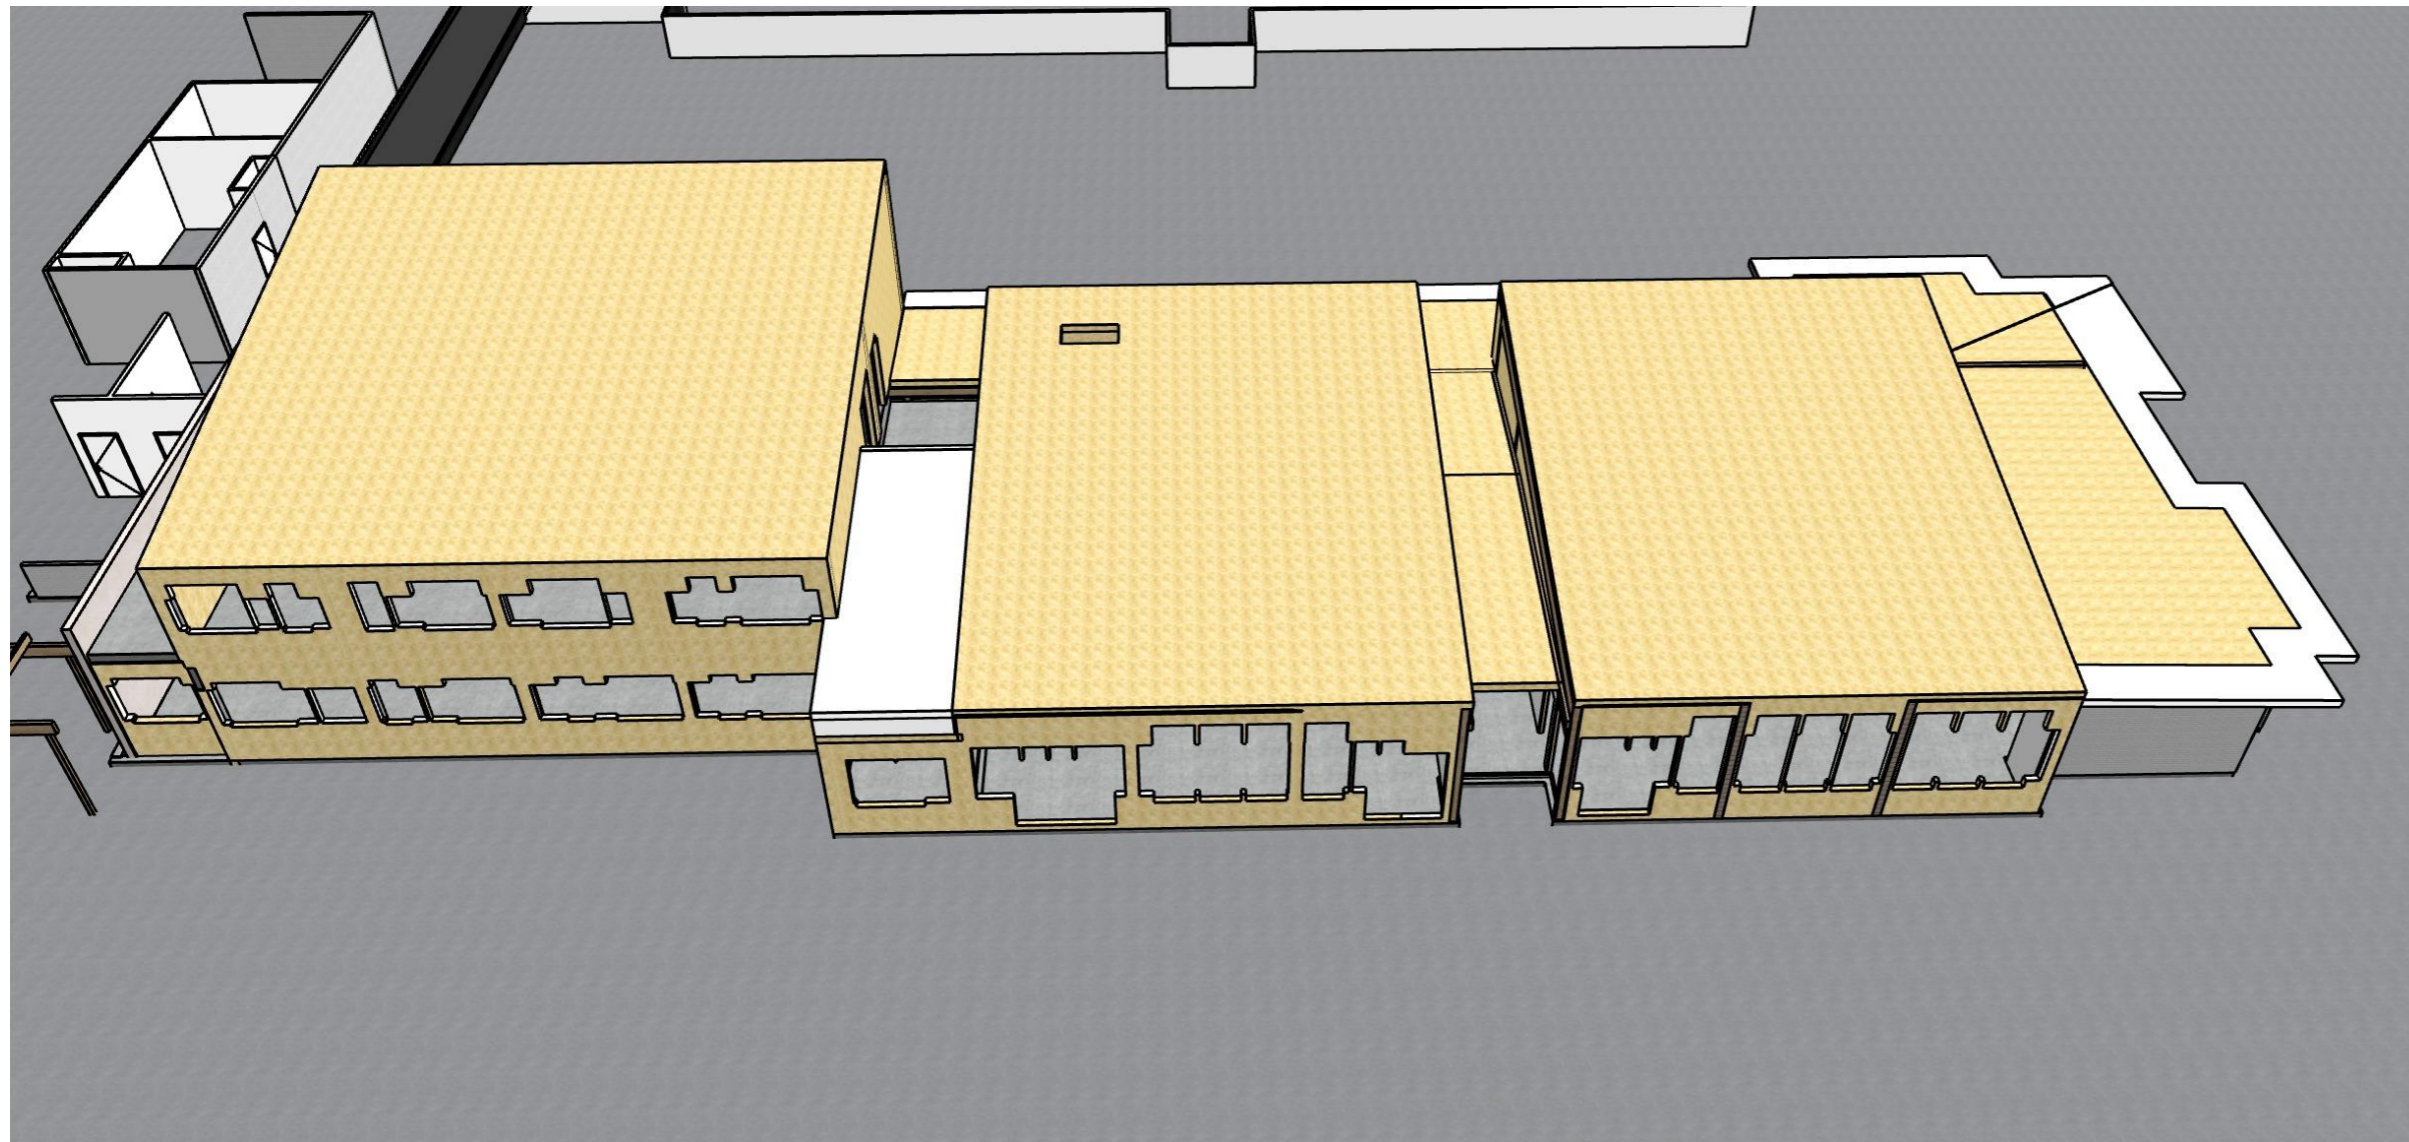

Rev	Nr	Beskrivelse	Dato	Sign.	Kontr.
-----	----	-------------	------	-------	--------

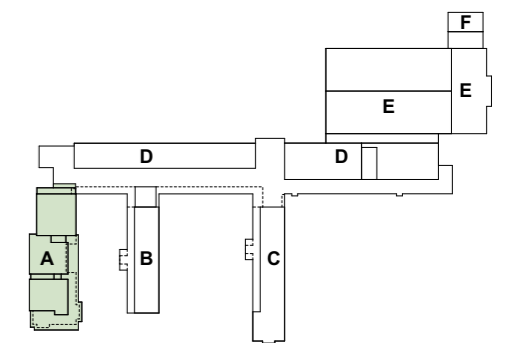

arkitektkontoret **A38**  
 Saksark.: Rolf Sande 5762 7450 post@a38.no

Prosjektnr.: Fase: Teikningsnr.: Del nr.: Rev.:


**2607.30.A90-15**

3D fløy A (etter riving) - 15


Dato: 26.06.26 Målestokk (A3-L) Fase: Anbud Sign.: KJAA Kontroll: RS

Lærdalsøyri skule

Lærdal Kommune

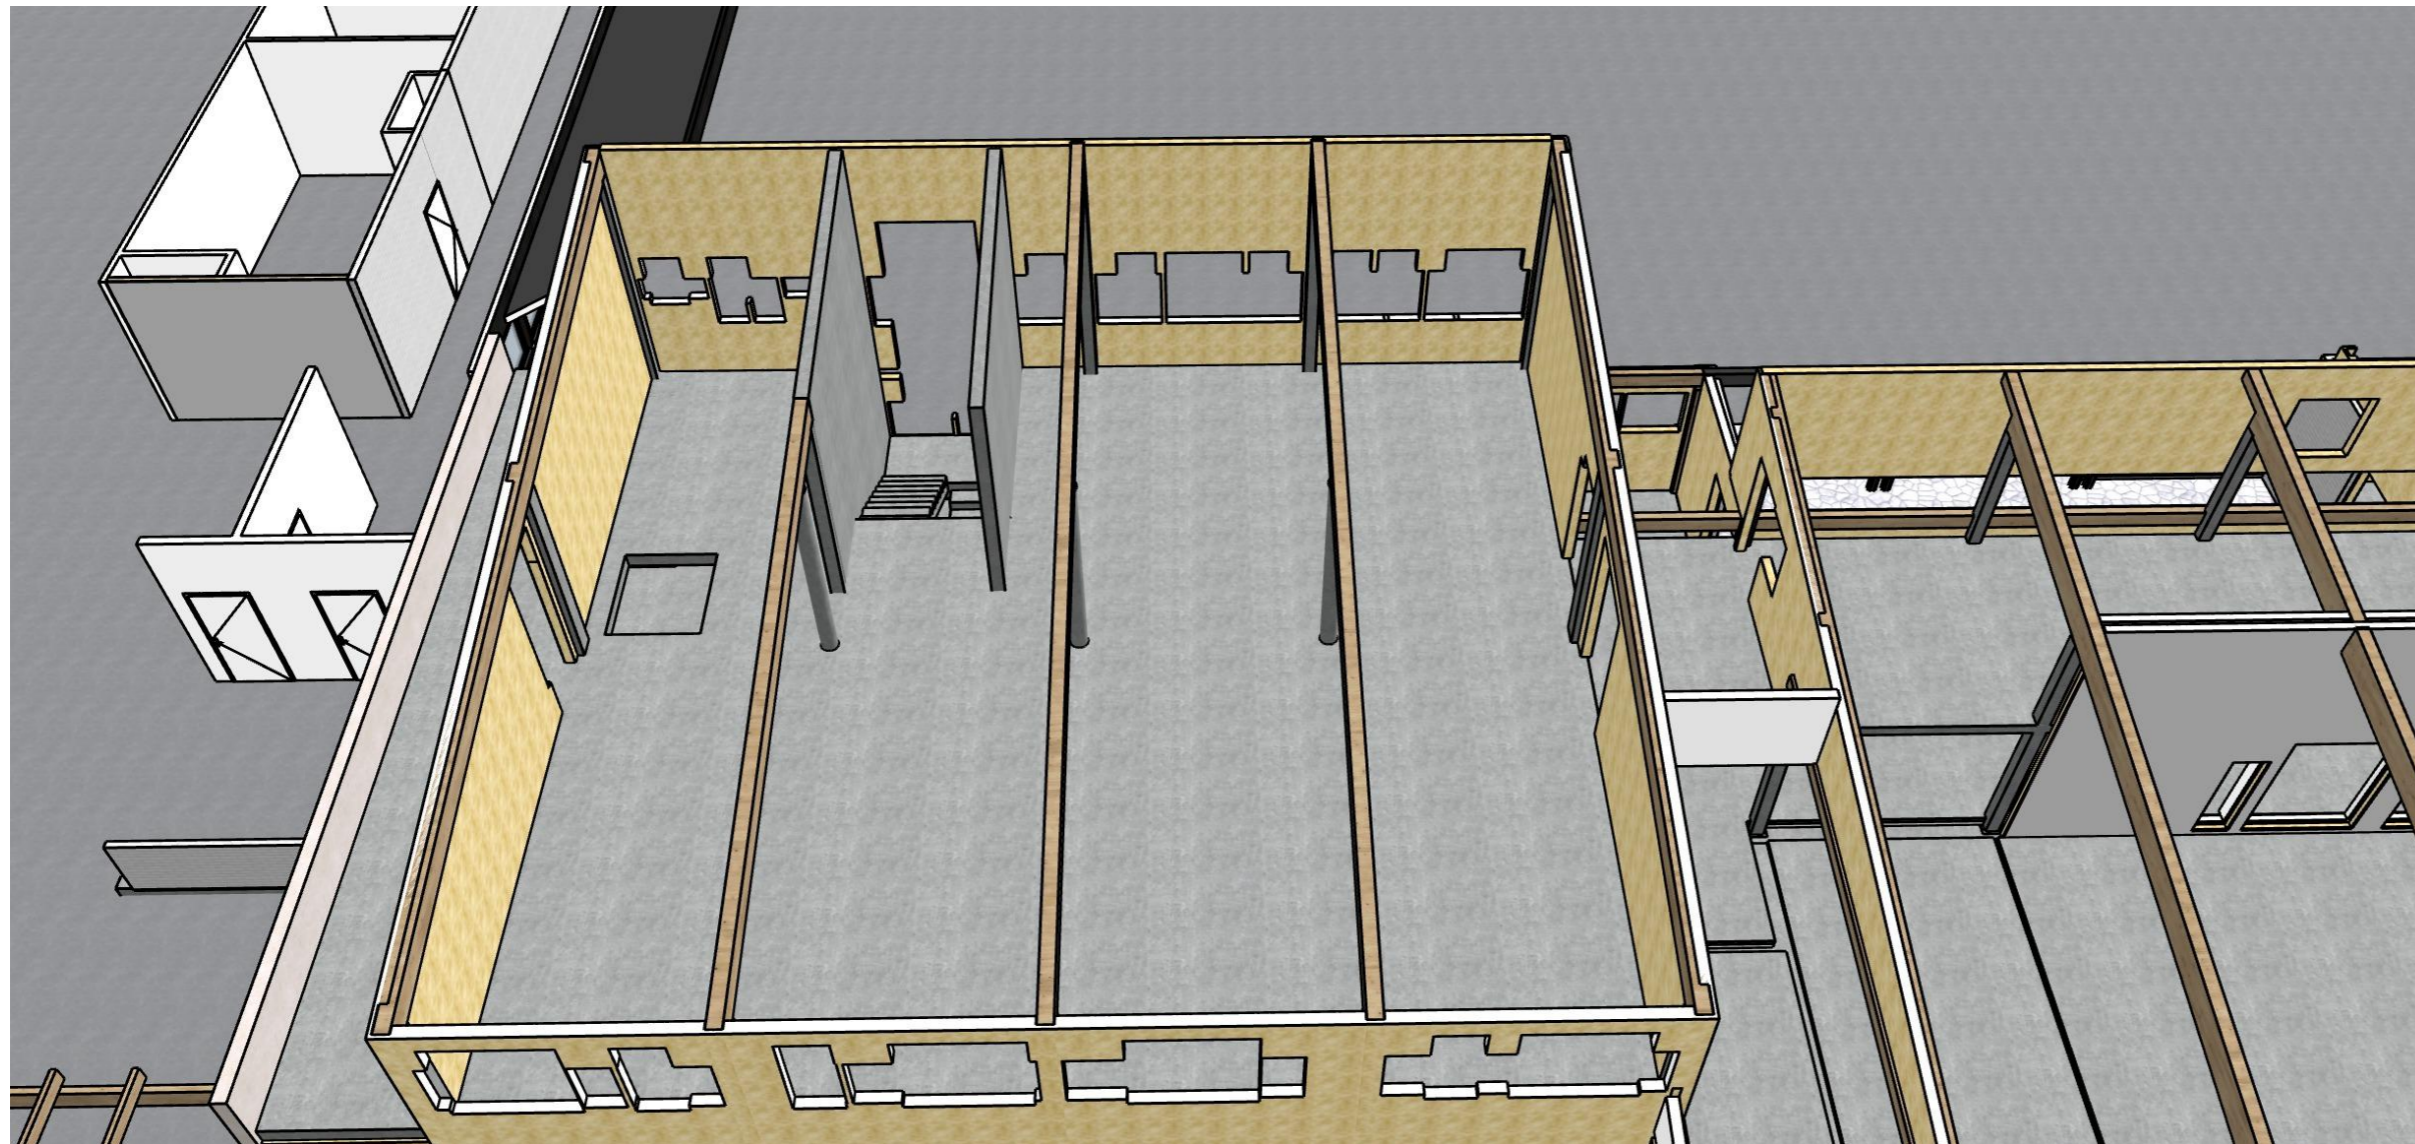

Rev	Nr	Beskrivelse	Dato	Sign.	Kontr.
-----	----	-------------	------	-------	--------

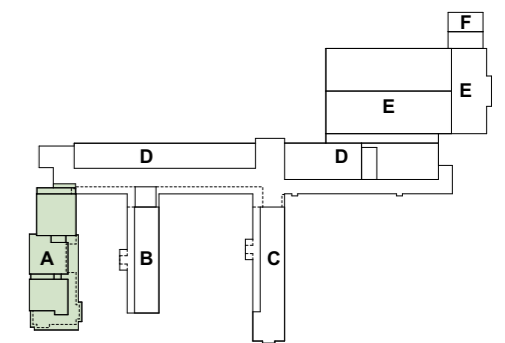

arkitektkontoret **A38**

Saksark.: Rolf Sande 5762 7450 post@a38.no

Prosjektnr.: Fase: Teikningsnr.: Del nr.: Rev.:


**2607.30.A90-16**

3D fløy A (etter riving innvendig) - 16


Dato: 26.06.26 Målestokk (A3-L) Fase: Anbud Sign.: KJAA Kontroll: RS

Lærdalsøyri skule

Lærdal Kommune

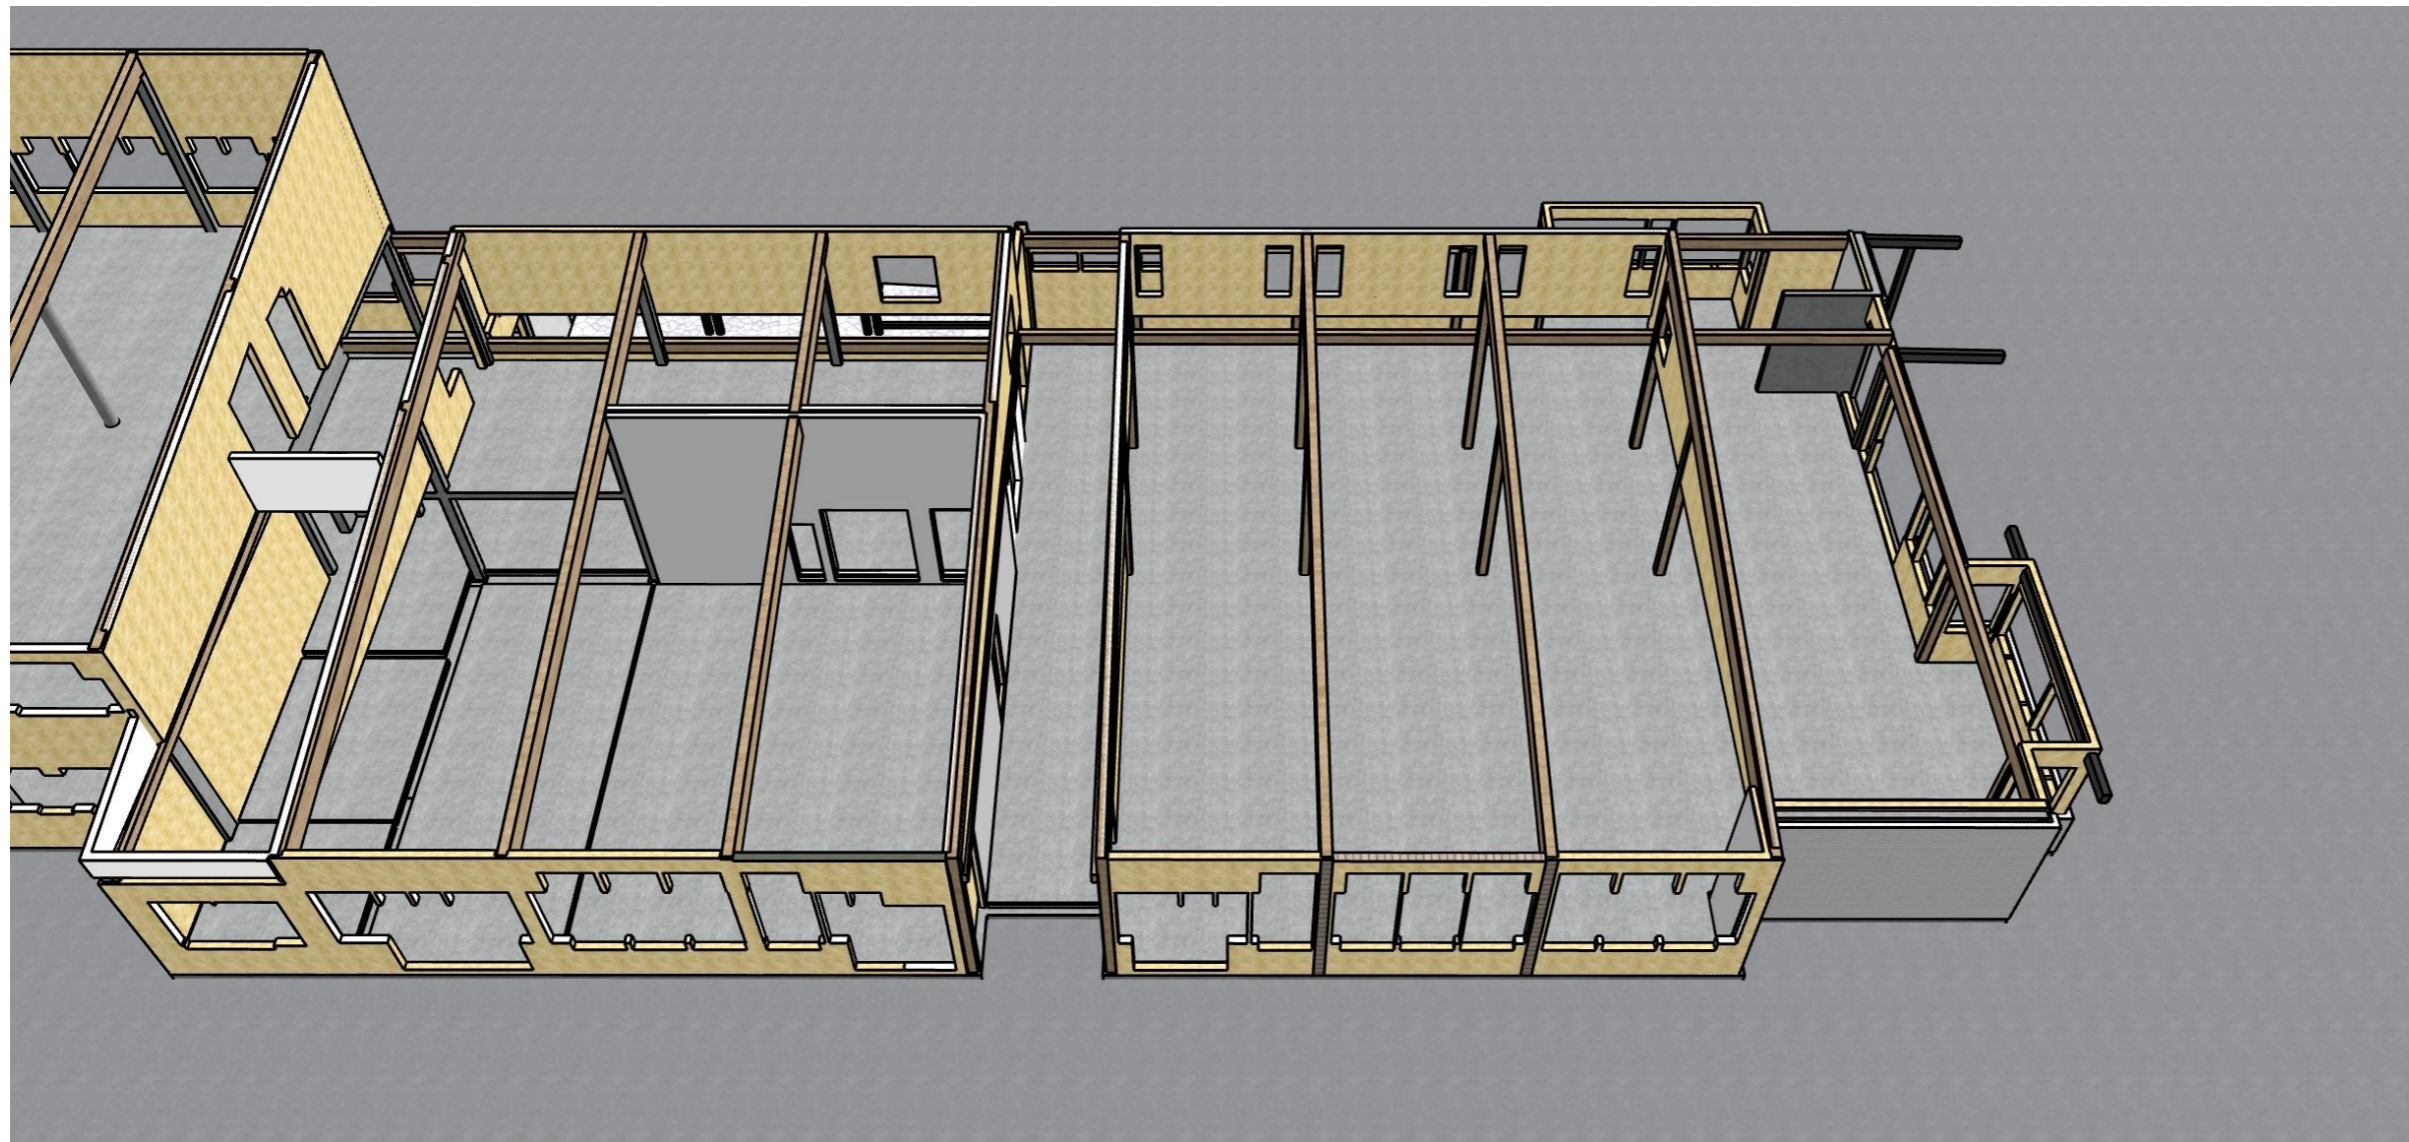

Rev	Nr	Beskrivelse	Dato	Sign.	Kontr.
-----	----	-------------	------	-------	--------

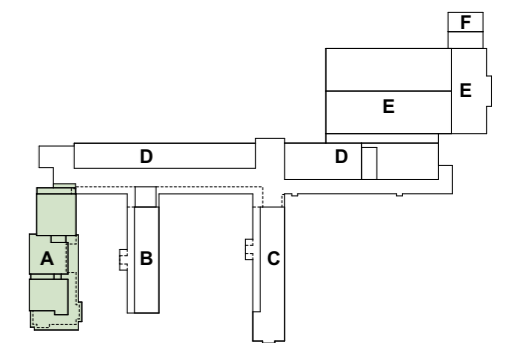

arkitektkontoret **A38**  
 Saksark.: Rolf Sande 5762 7450 post@a38.no

Prosjektnr.: Fase: Teikningsnr.: Del nr.: Rev.:


**2607.30.A90-17**

3D fløy A (etter riving innvendig) - 17


Dato: 26.06.26 Målestokk (A3-L) Fase: Anbud Sign.: KJAA Kontroll: RS

Lærdalsøyri skule

Lærdal Kommune

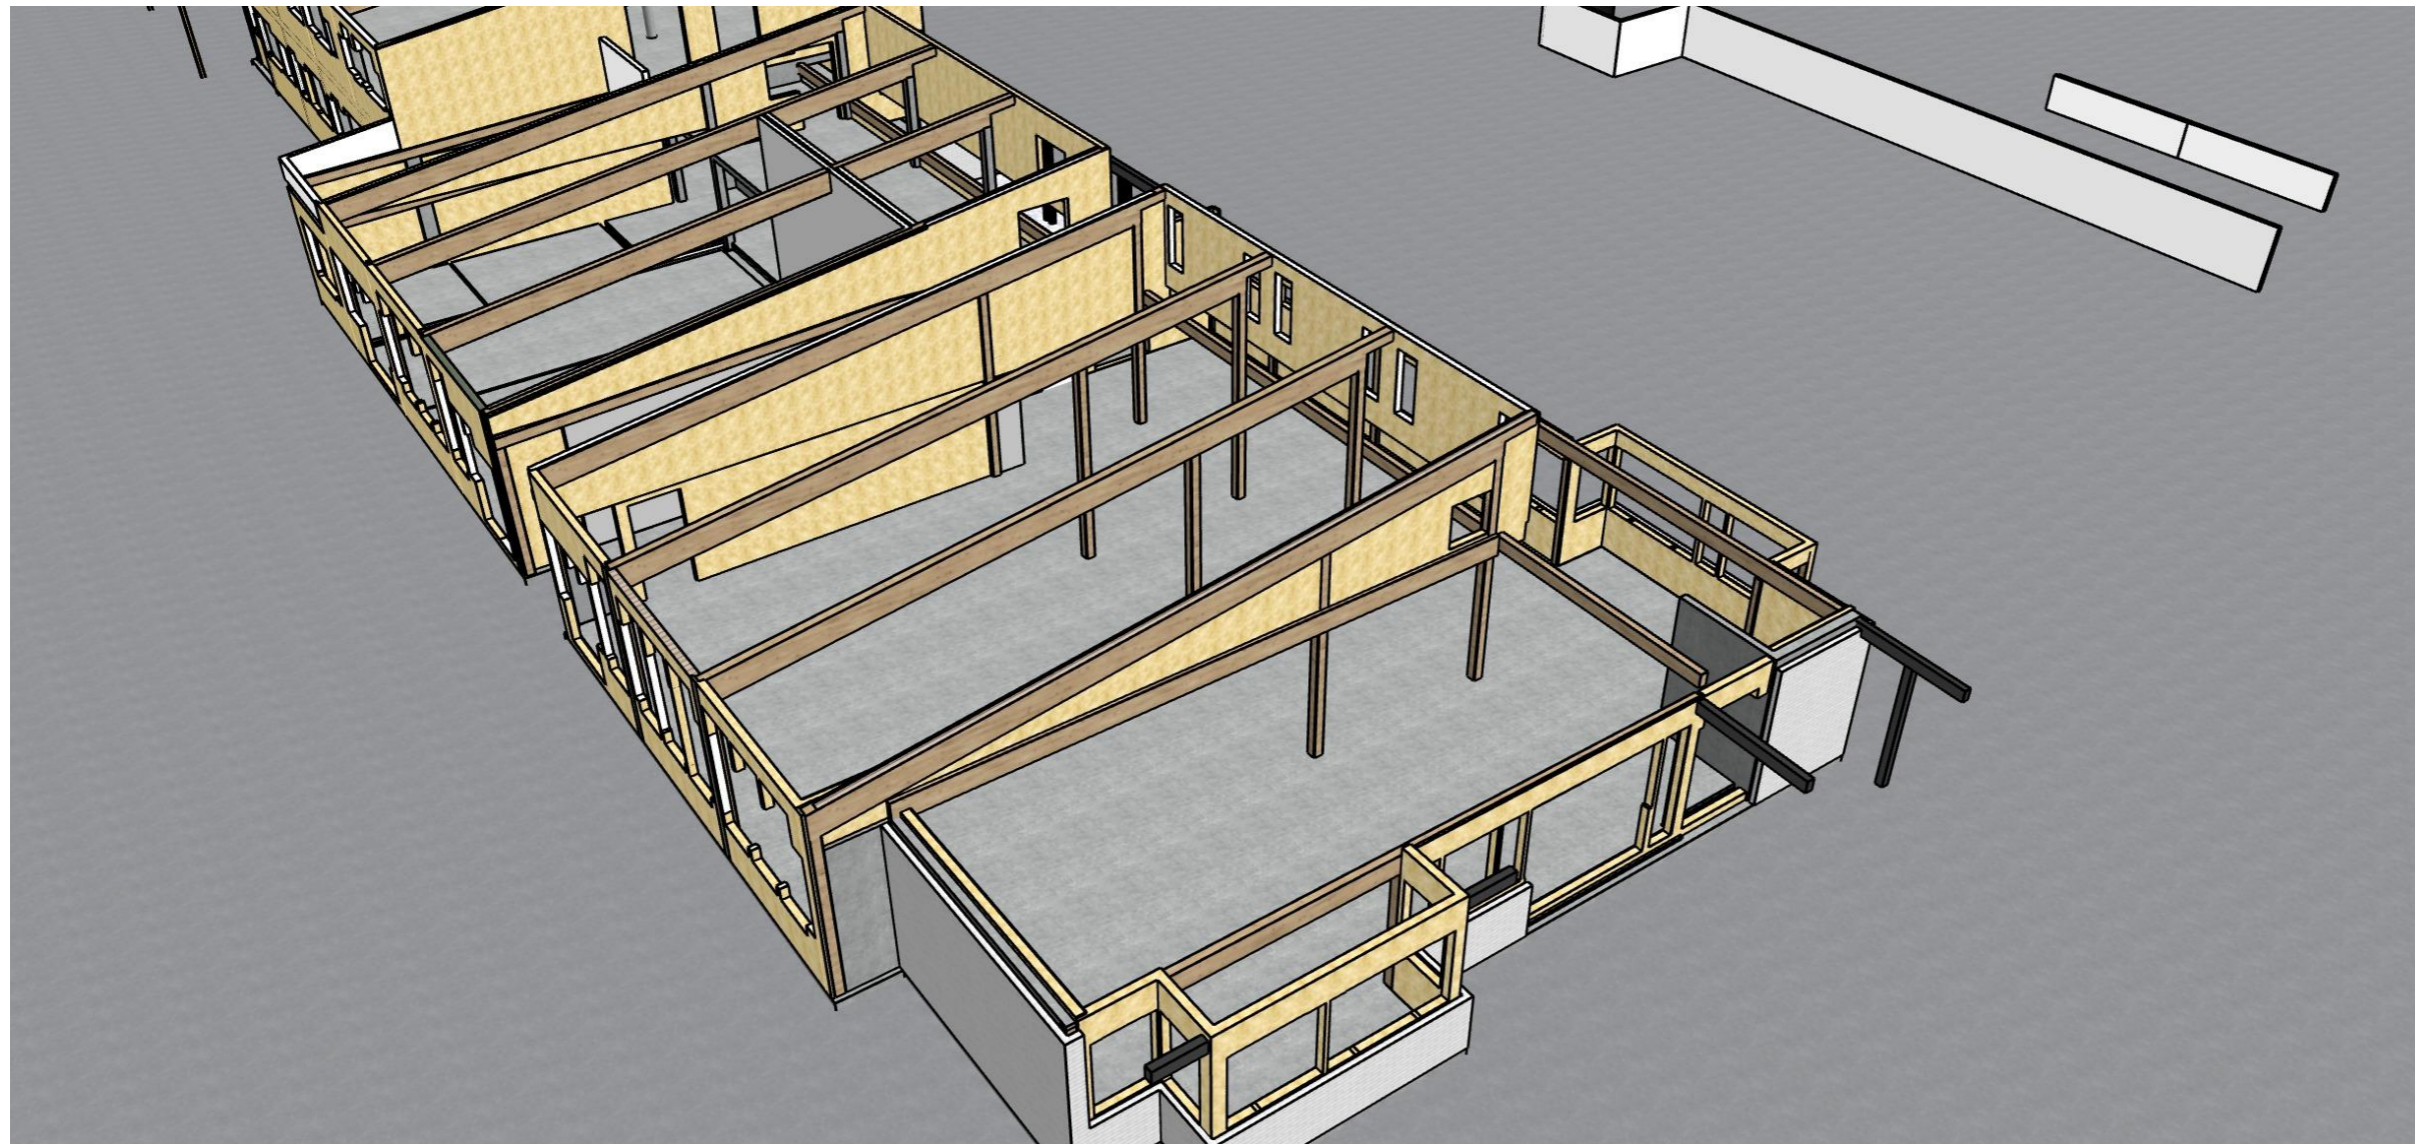

Rev	Nr	Beskrivelse	Dato	Sign.	Kontr.
-----	----	-------------	------	-------	--------

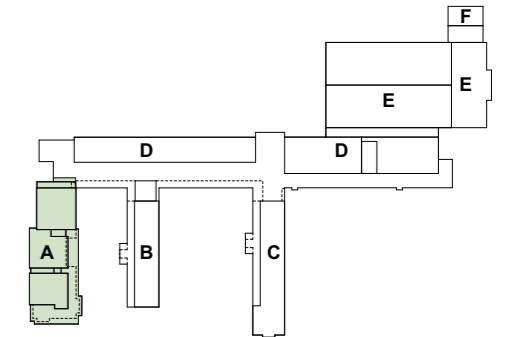

arkitektkontoret **A38**  
 Saksark.: Rolf Sande 5762 7450 post@a38.no

Prosjektnr.: Fase: Teikningsnr.: Del nr.: Rev.:


**2607.30.A90-18**

3D fløy A (etter riving innvendig) - 18


Dato: 26.06.26 Målestokk (A3-L): Anbud Fase: Sign.: KJAA Kontroll: RS

Lærdalsøyri skule

Lærdal Kommune

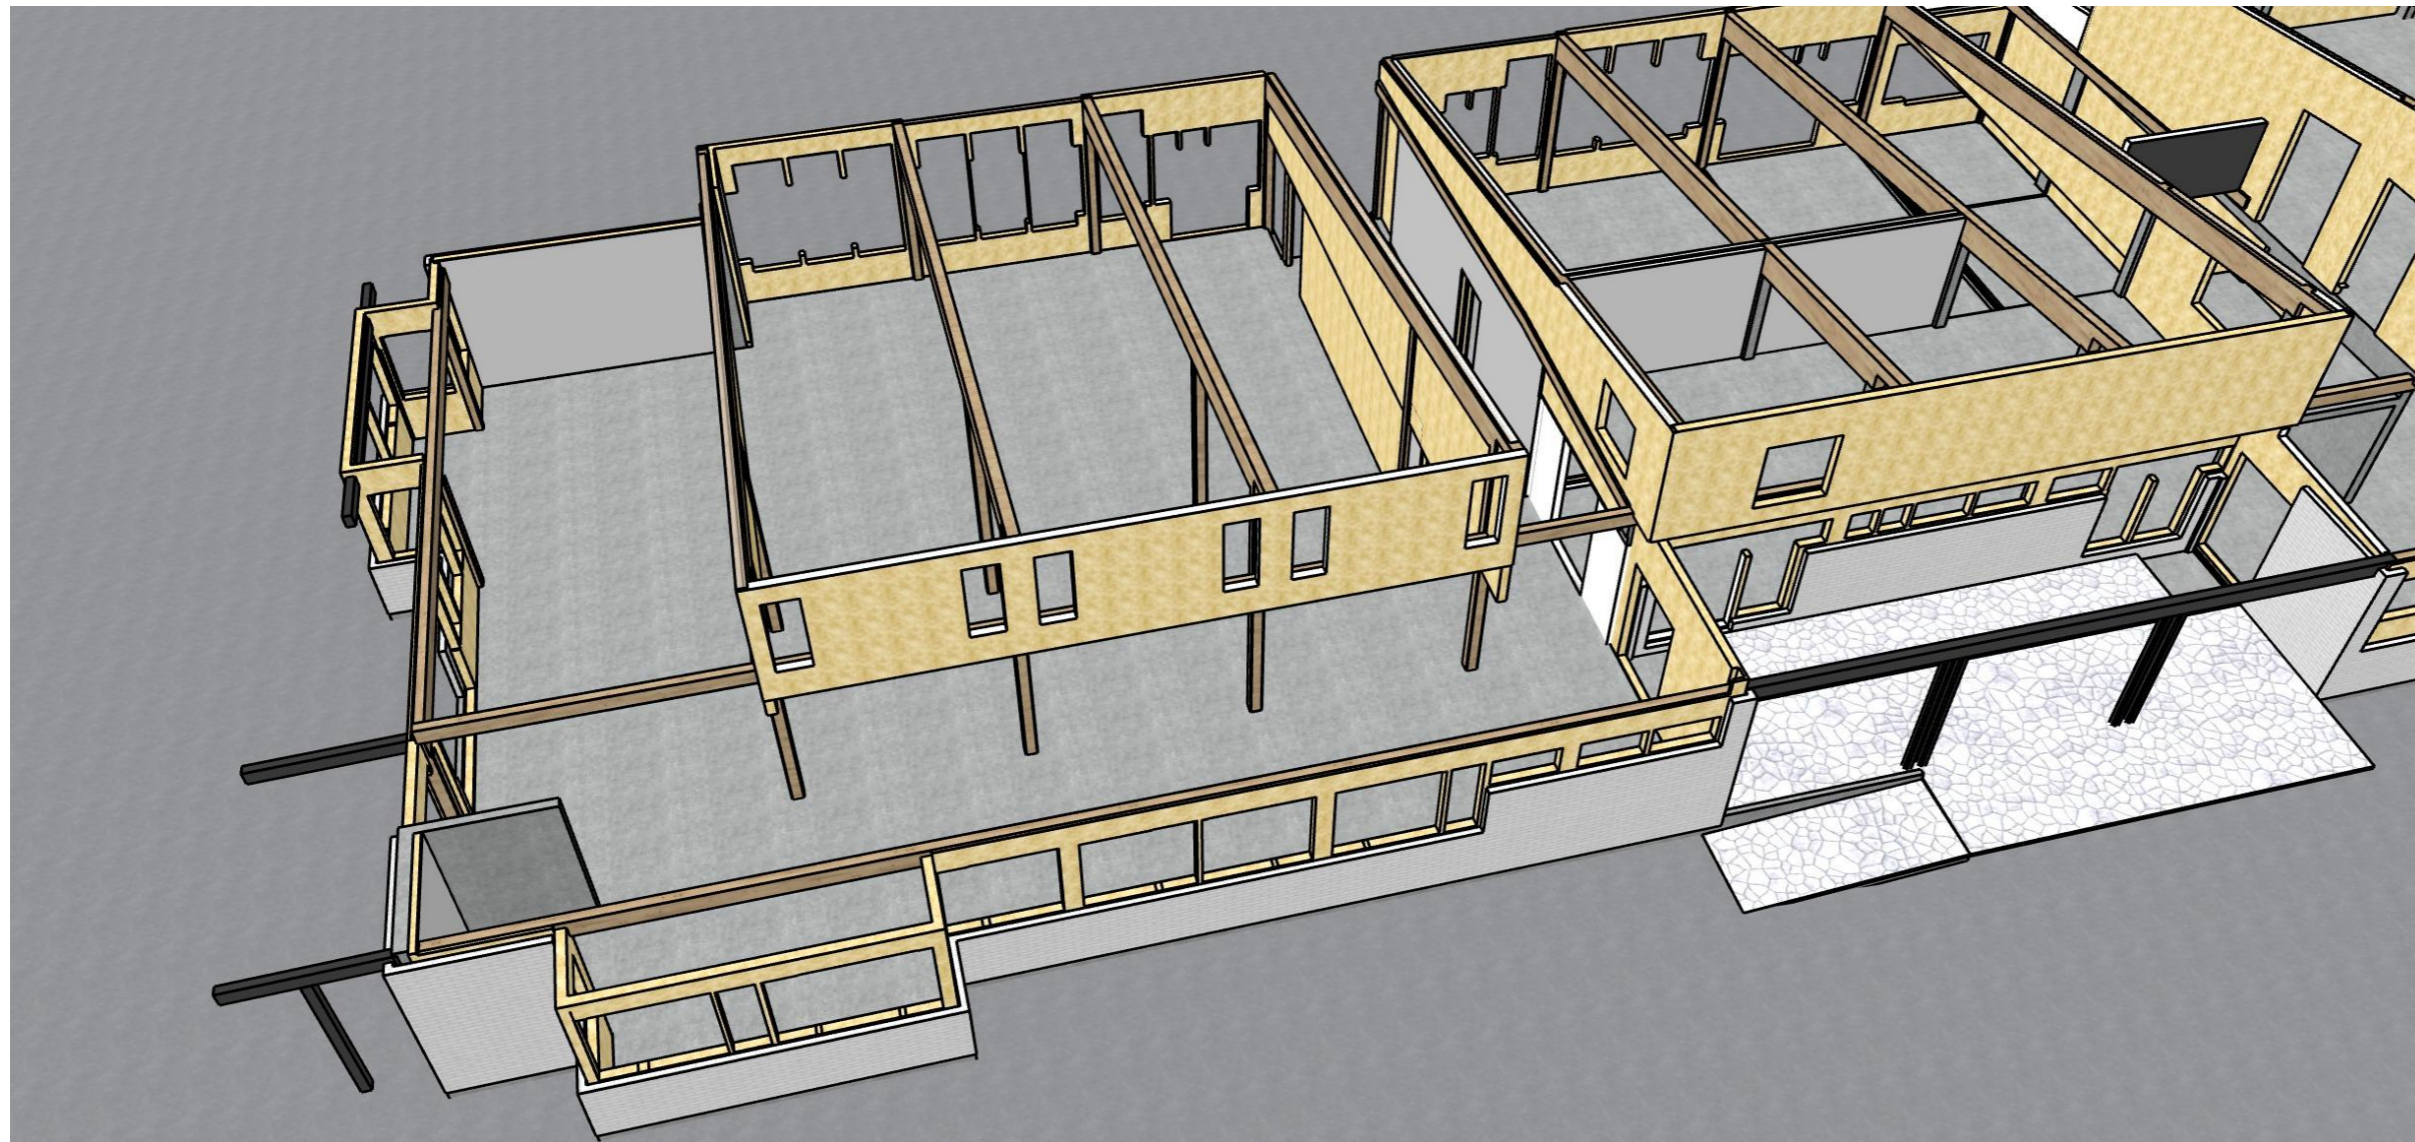

Rev	Nr	Beskrivelse	Dato	Sign.	Kontr.
-----	----	-------------	------	-------	--------

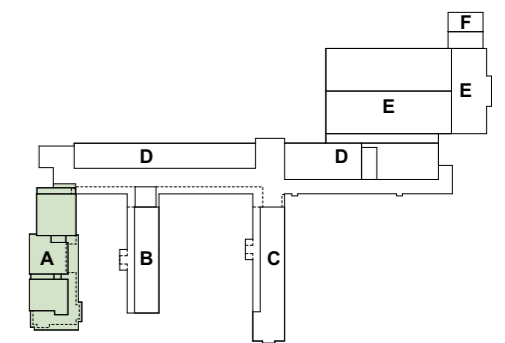

arkitektkontoret **A38**  
 Saksark.: Rolf Sande 5762 7450 post@a38.no

Prosjektnr.: Fase: Teikningsnr.: Del nr.: Rev.:


**2607.30.A90-19**

3D fløy A (etter riving innvendig) - 19


Dato: 26.06.26 Målestokk (A3-L) Fase: Anbud Sign.: KJAA Kontroll: RS

Lærdalsøyri skule

Lærdal Kommune

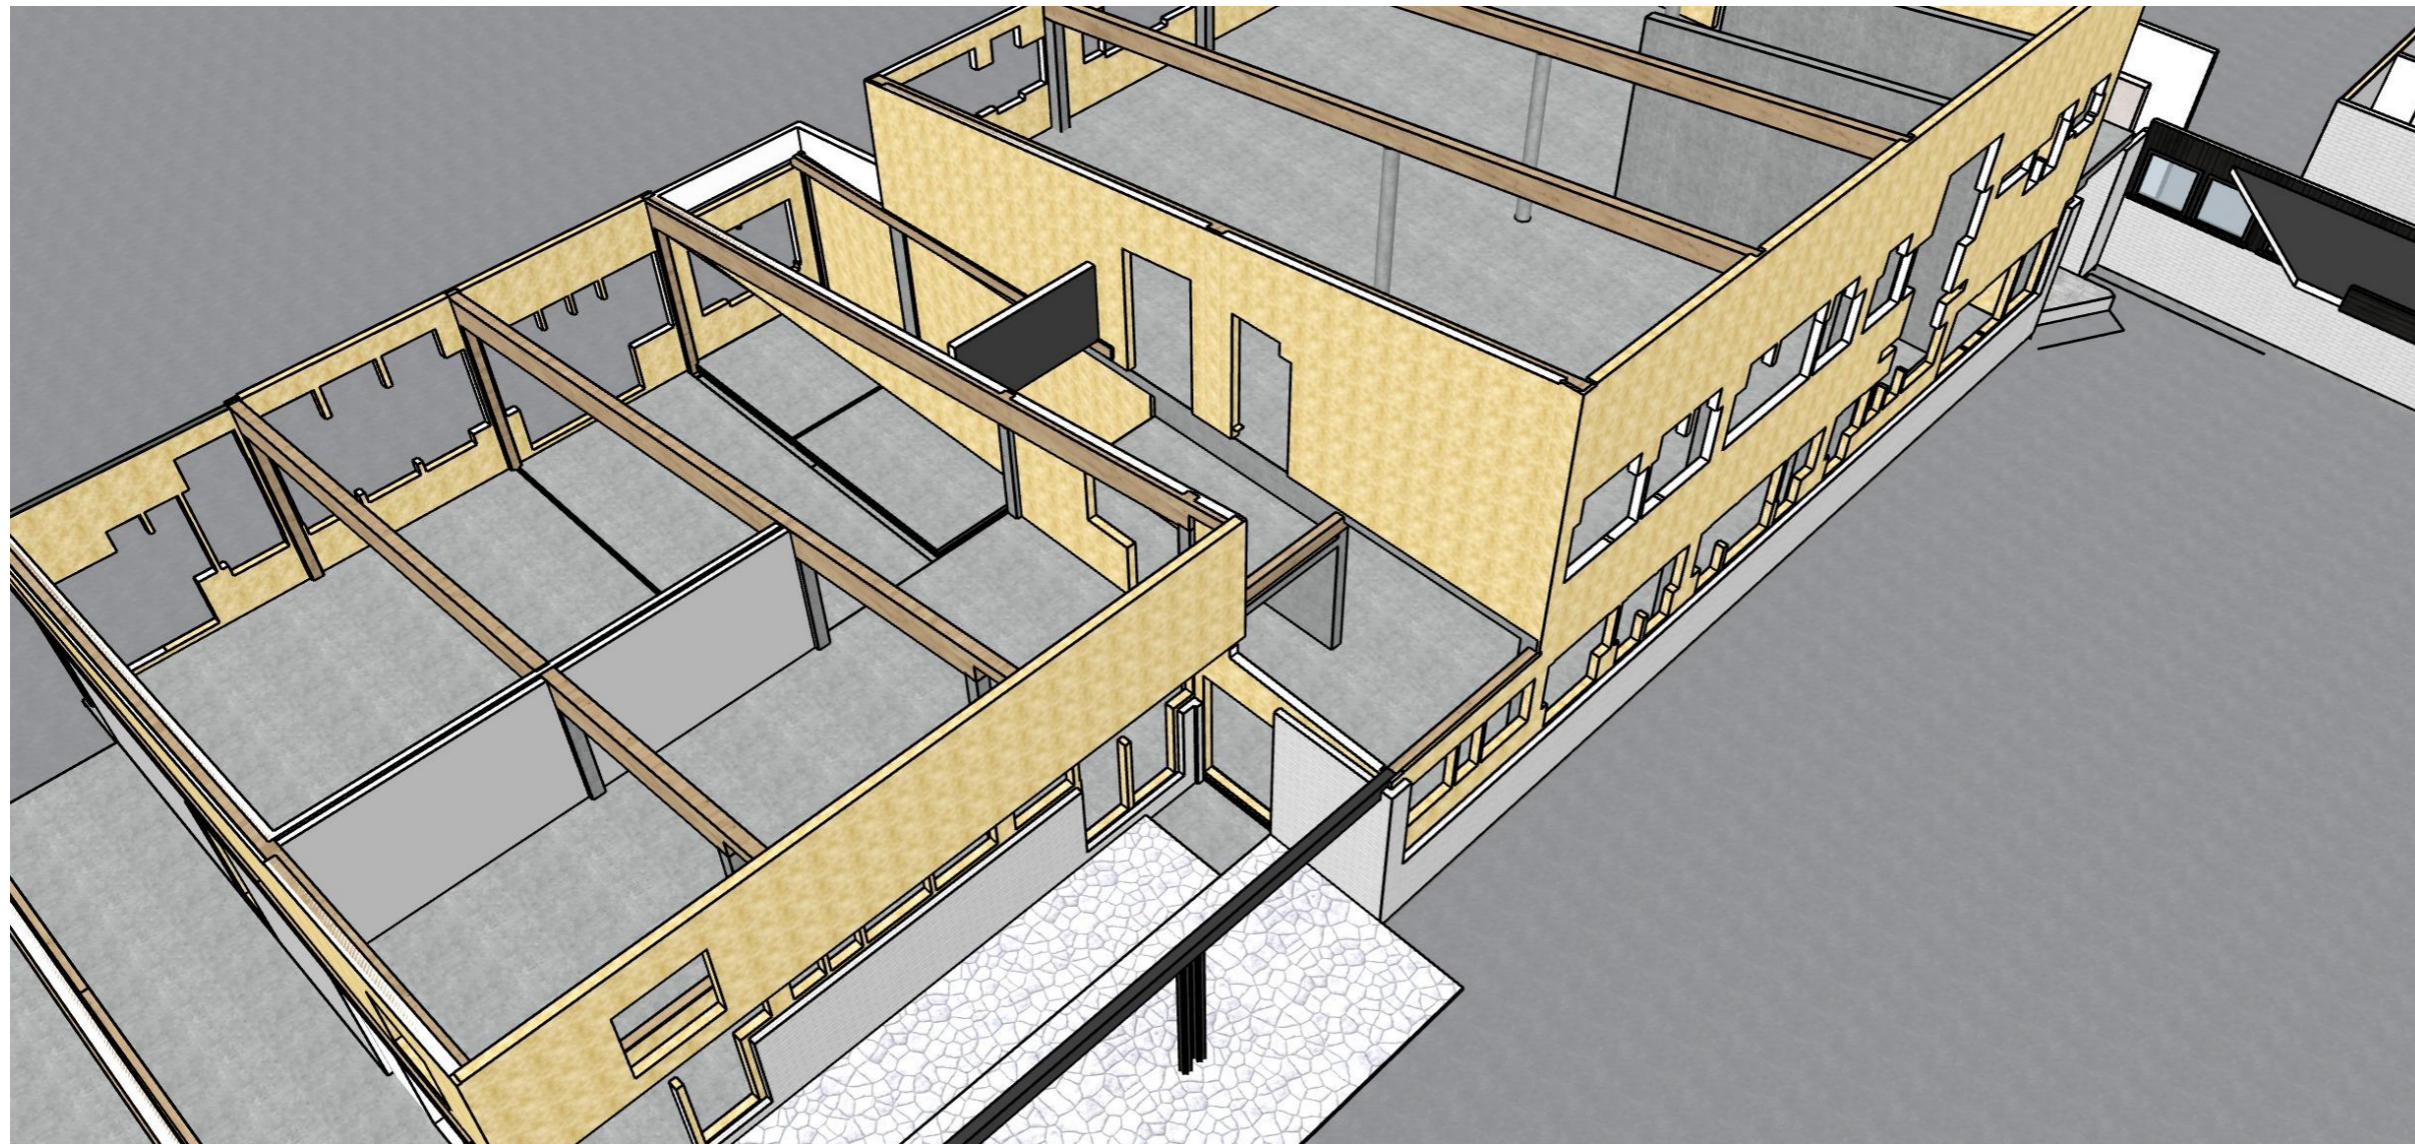

Rev	Nr	Beskrivelse	Dato	Sign.	Kontr.
-----	----	-------------	------	-------	--------

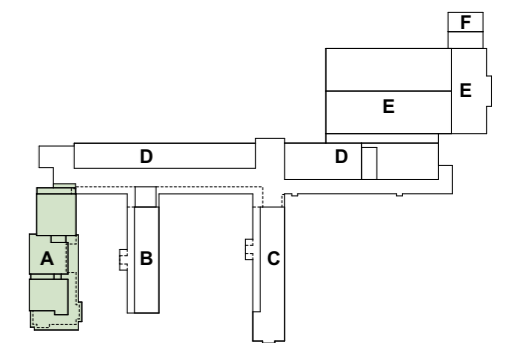

arkitektkontoret **A38**  
 Saksark.: Rolf Sande 5762 7450 post@a38.no

Prosjektnr.: Fase: Teikningsnr.: Del nr.: Rev.:


**2607.30.A90-20**

3D fløy A (etter riving innvendig) - 20


Dato: 26.06.26 Målestokk (A3-L) Fase: Anbud Sign.: KJAA Kontroll: RS

Lærdalsøyri skule

Lærdal Kommune

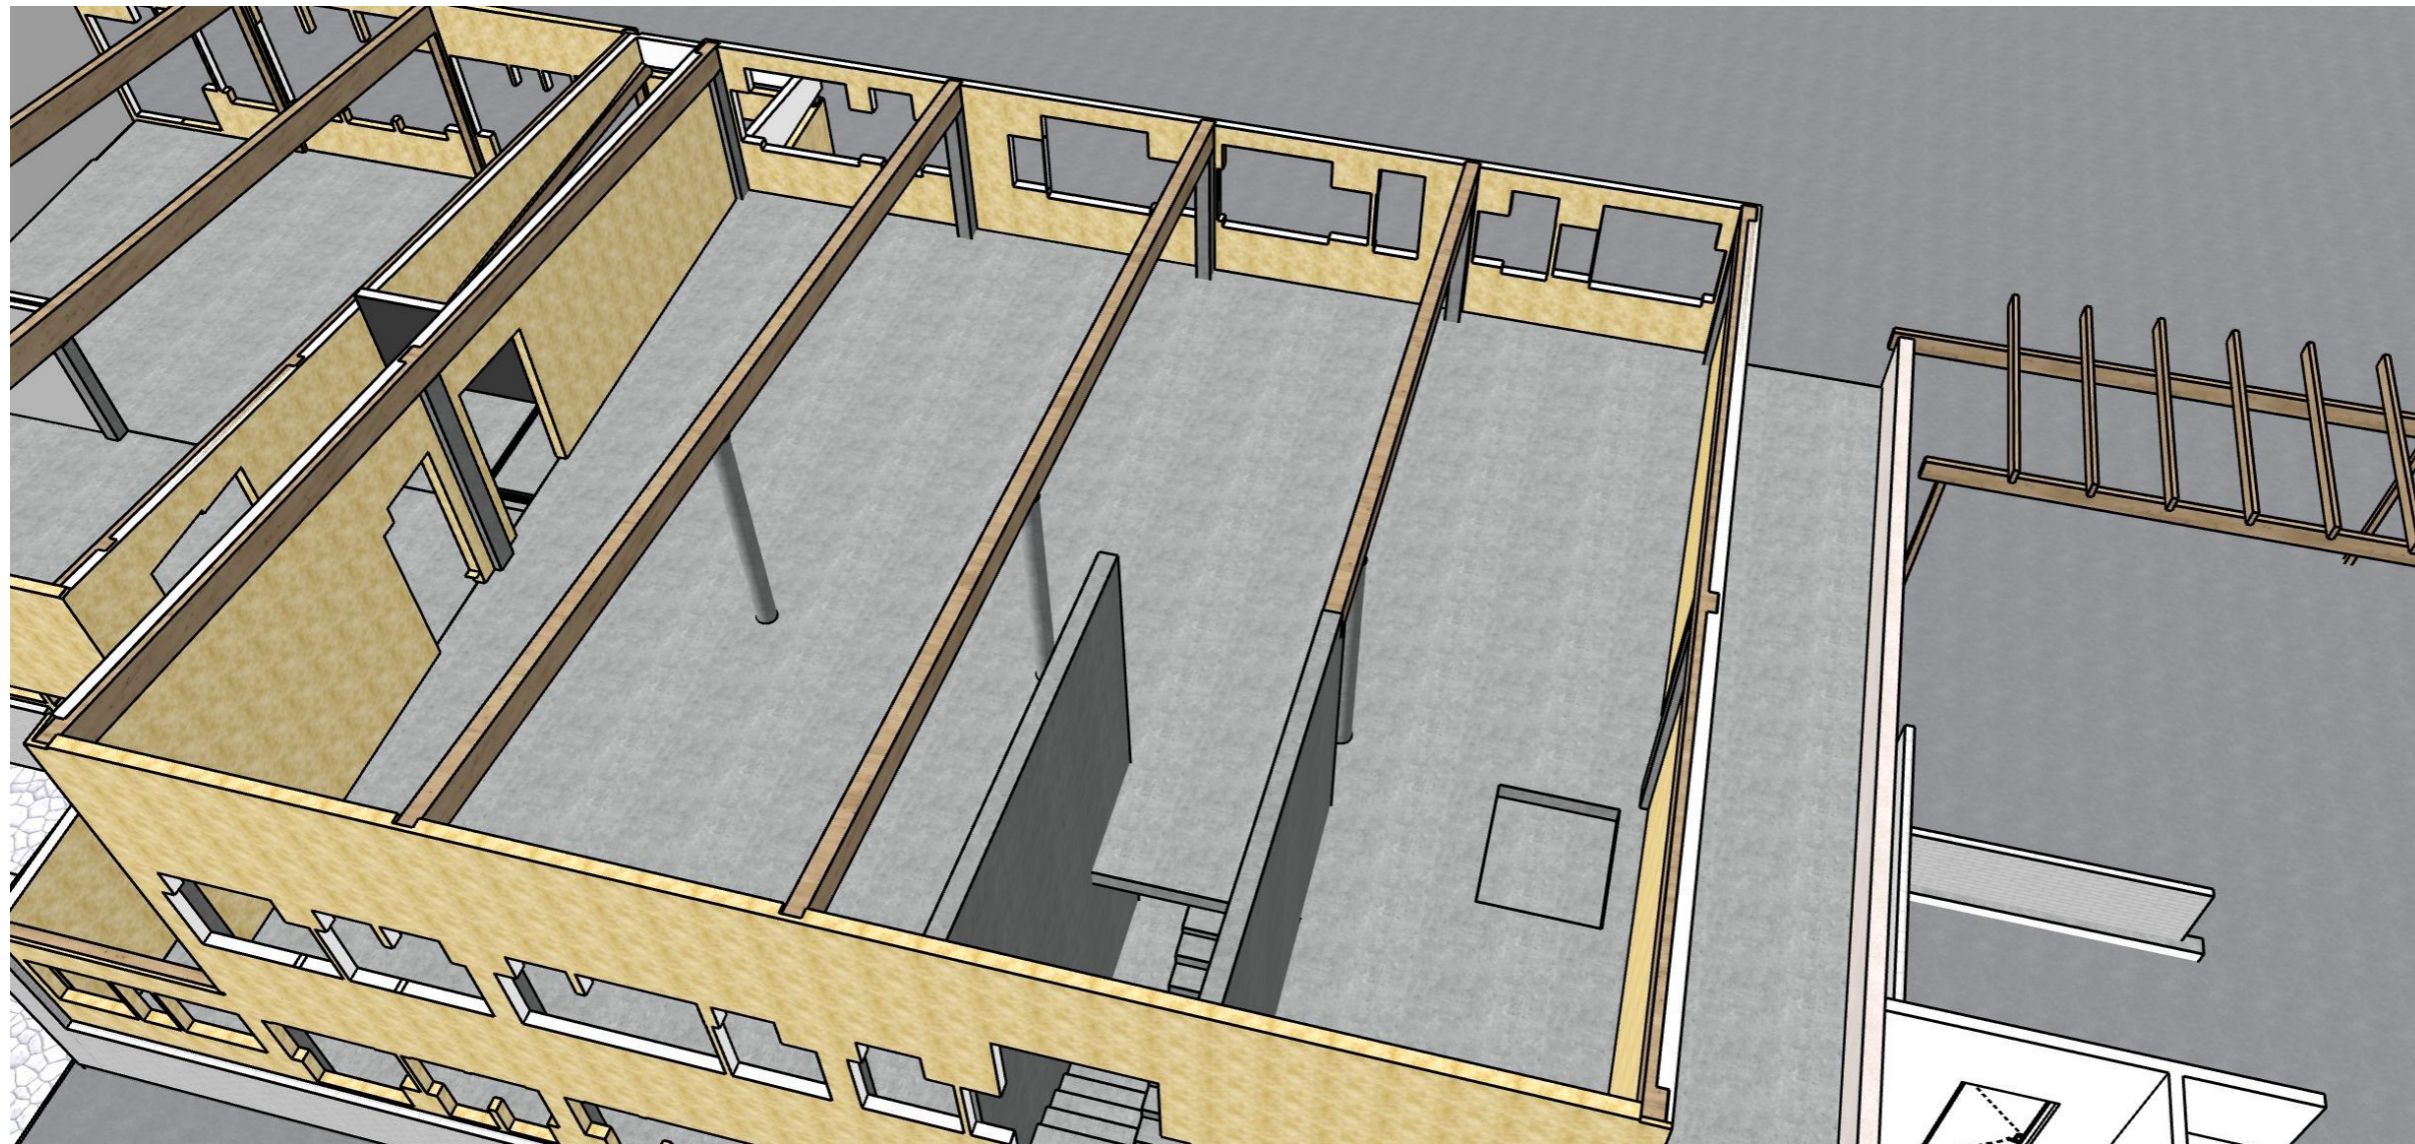

Rev	Nr	Beskrivelse	Dato	Sign.	Kontr.
-----	----	-------------	------	-------	--------

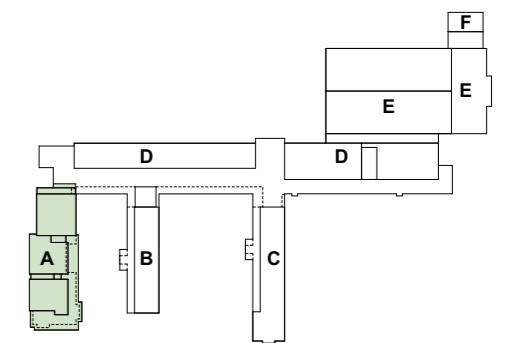

arkitektkontoret **A38**  
 Saksark.: Rolf Sande 5762 7450 post@a38.no

Prosjektnr.: Fase: Teikningsnr.: Del nr.: Rev.:


**2607.30.A90-21**

3D fløy A (etter riving innvendig) - 21


Dato: 26.06.26 Målestokk (A3-L) Fase: Anbud Sign.: KJAA Kontroll: RS

Lærdalsøyri skule

Lærdal Kommune

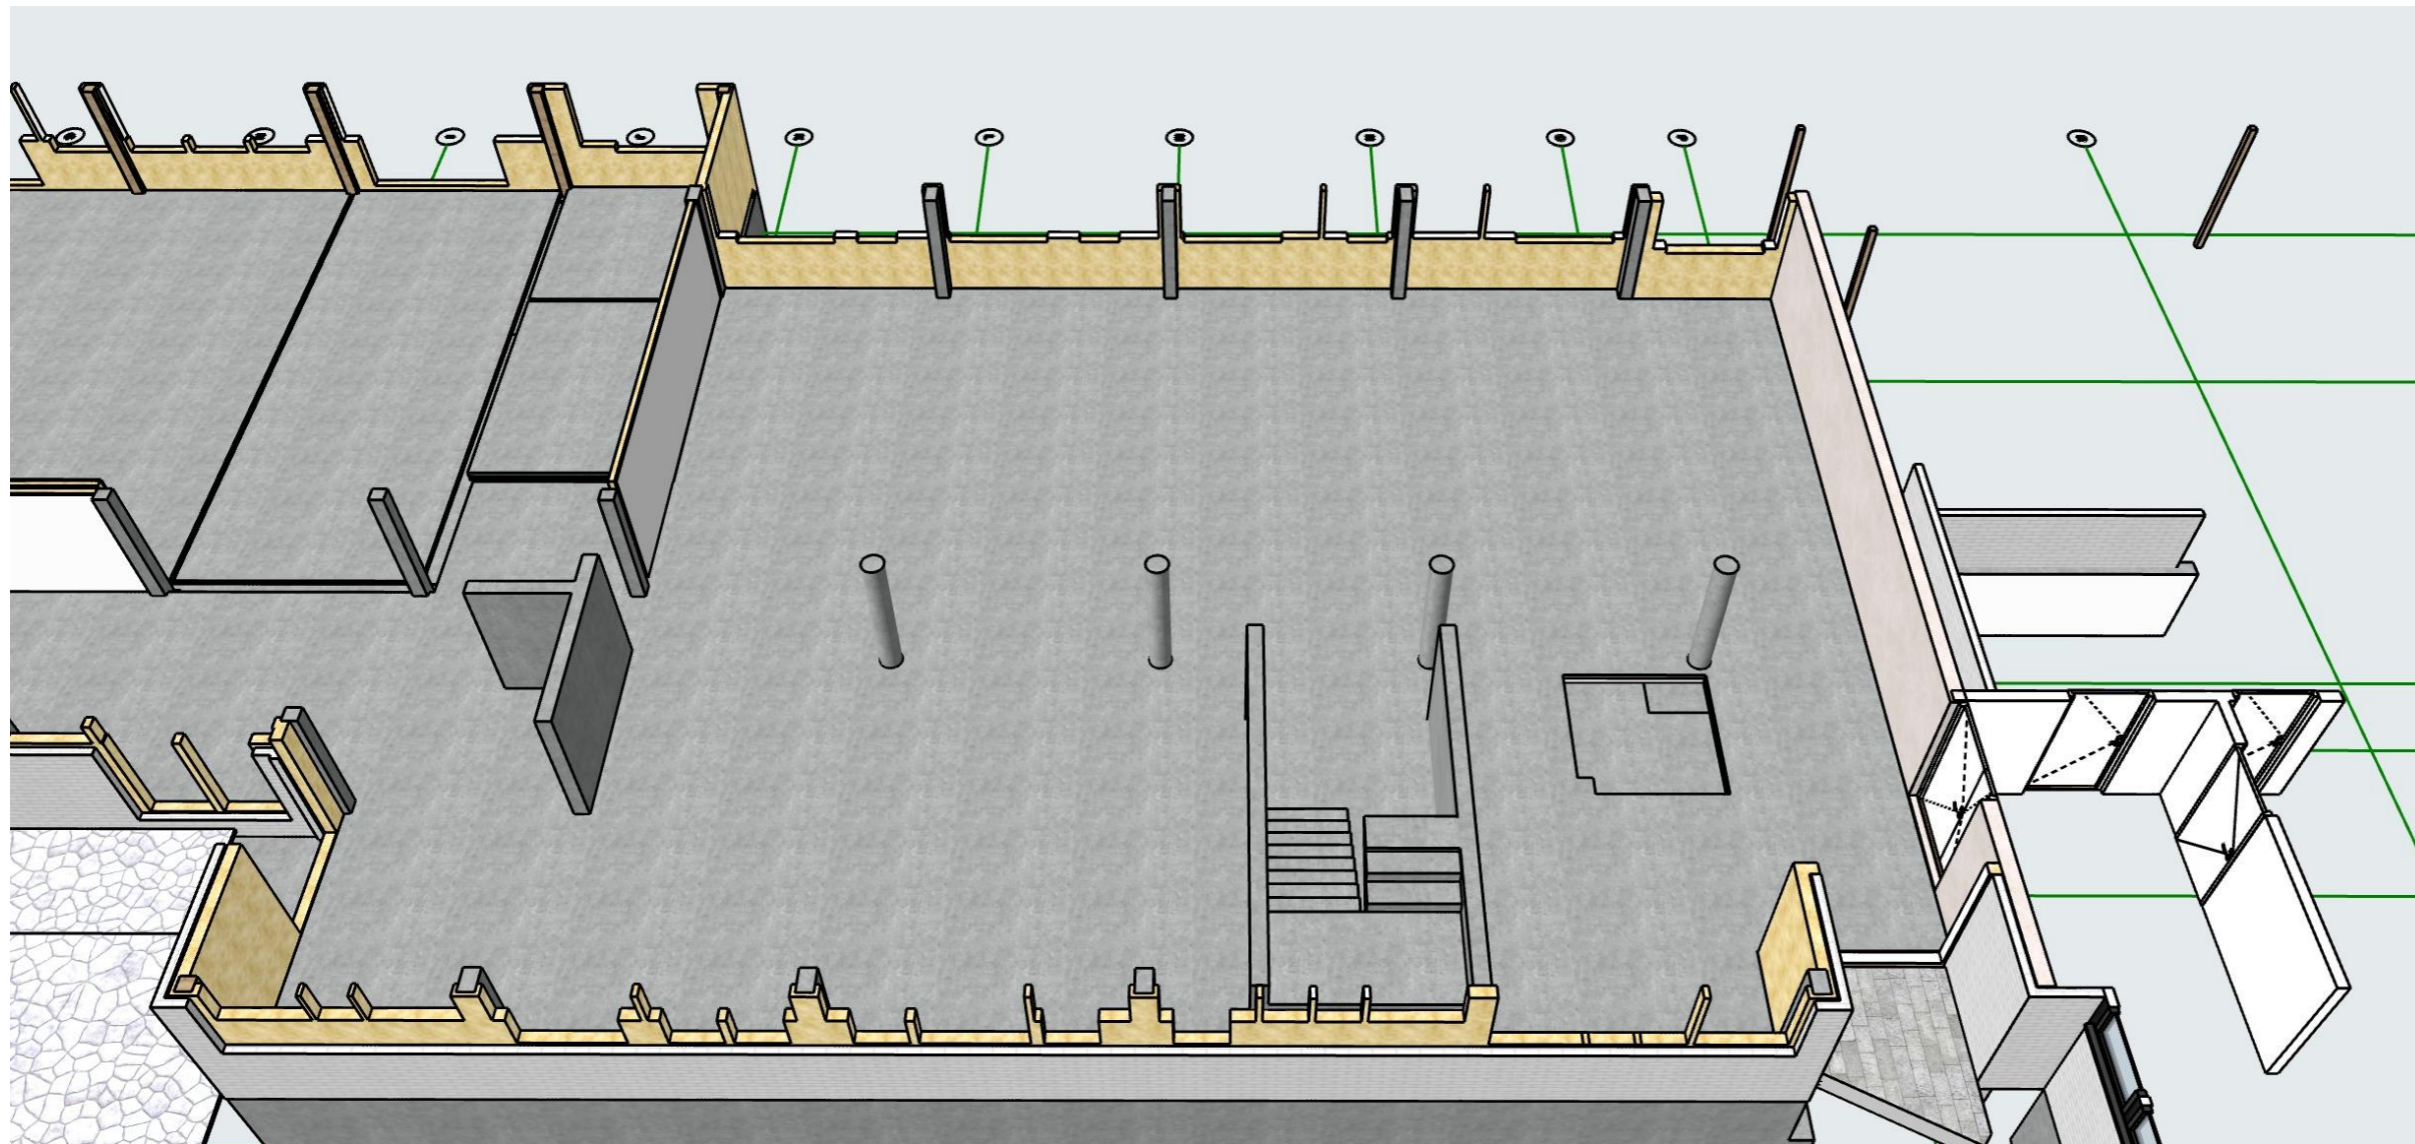

Rev	Nr	Beskrivelse	Dato	Sign.	Kontr.
-----	----	-------------	------	-------	--------

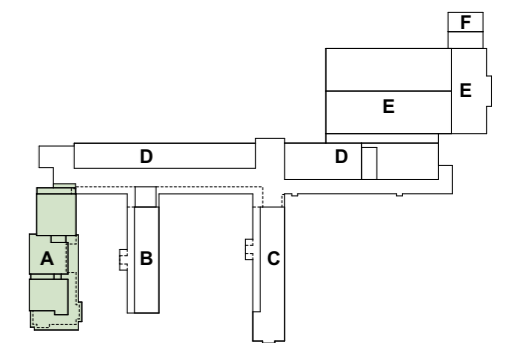

arkitektkontoret **A38**

Saksark.: Rolf Sande 5762 7450 post@a38.no

Prosjektnr.: Fase: Teikningsnr.: Del nr.: Rev.:


**2607.30.A90-22**

3D fløy A (etter riving innvendig) - 22


Dato	Målestokk (A3-L)	Fase	Sign.	Kontroll
26.06.26		Anbud	KJAA	RS

Lærdalsøyri skule

Lærdal Kommune

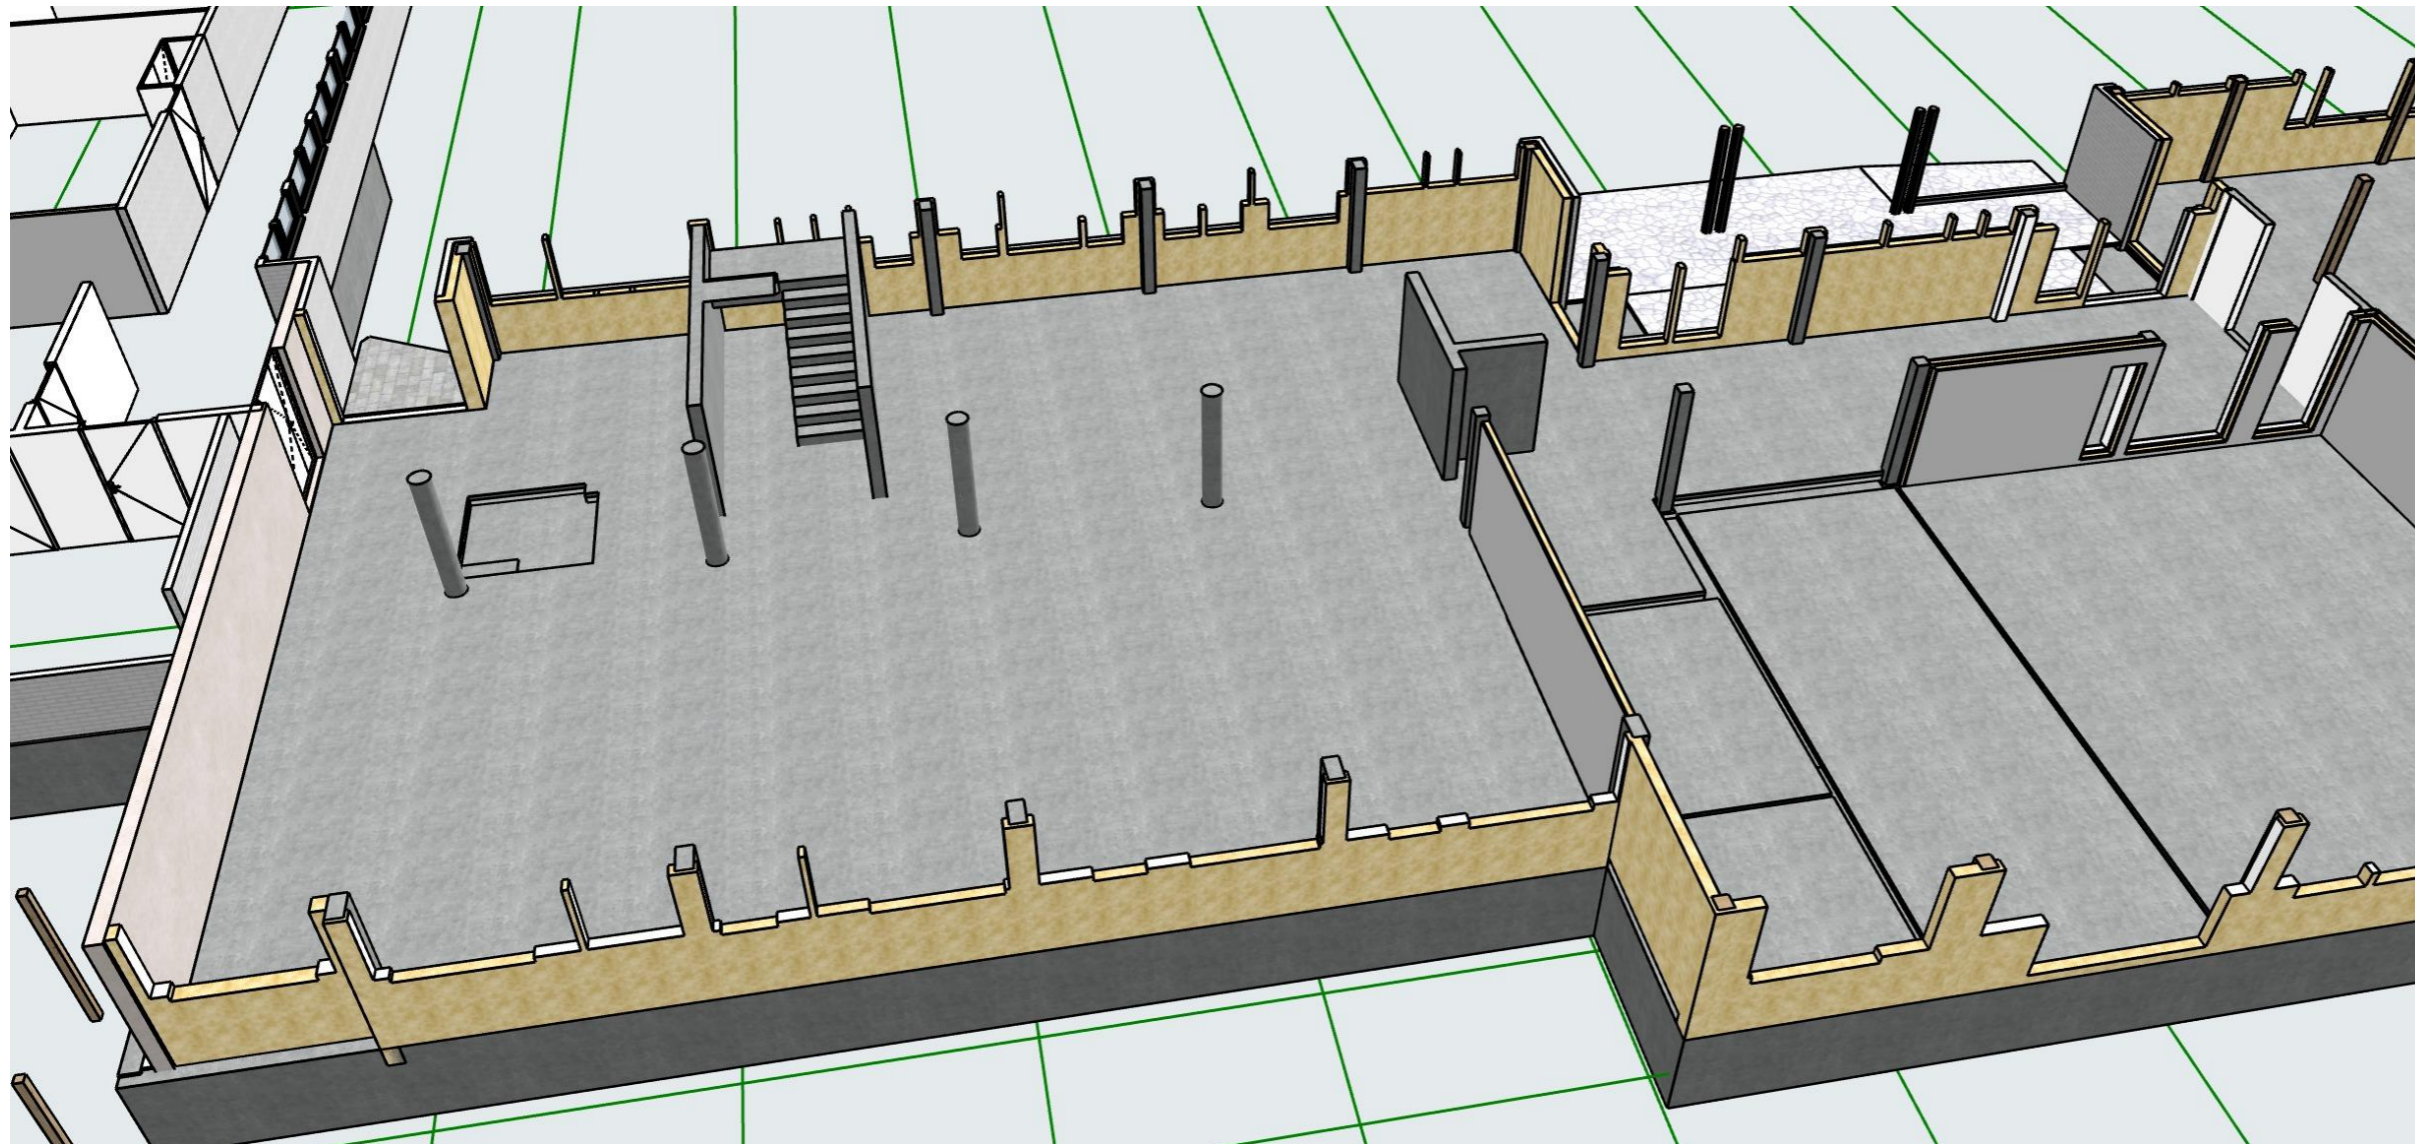

Rev	Nr	Beskrivelse	Dato	Sign.	Kontr.
-----	----	-------------	------	-------	--------

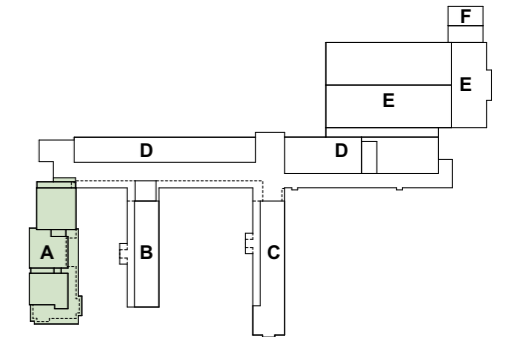

arkitektkontoret **A38**  
 Saksark.: Rolf Sande 5762 7450 post@a38.no

Prosjektnr.: Fase: Teikningsnr.: Del nr.: Rev.:


**2607.30.A90-23**

3D fløy A (etter riving innvendig) - 23


Dato	Målestokk (A3-L)	Fase	Sign.	Kontroll
26.06.26		Anbud	KJAA	RS

Lærdalsøyri skule

Lærdal Kommune

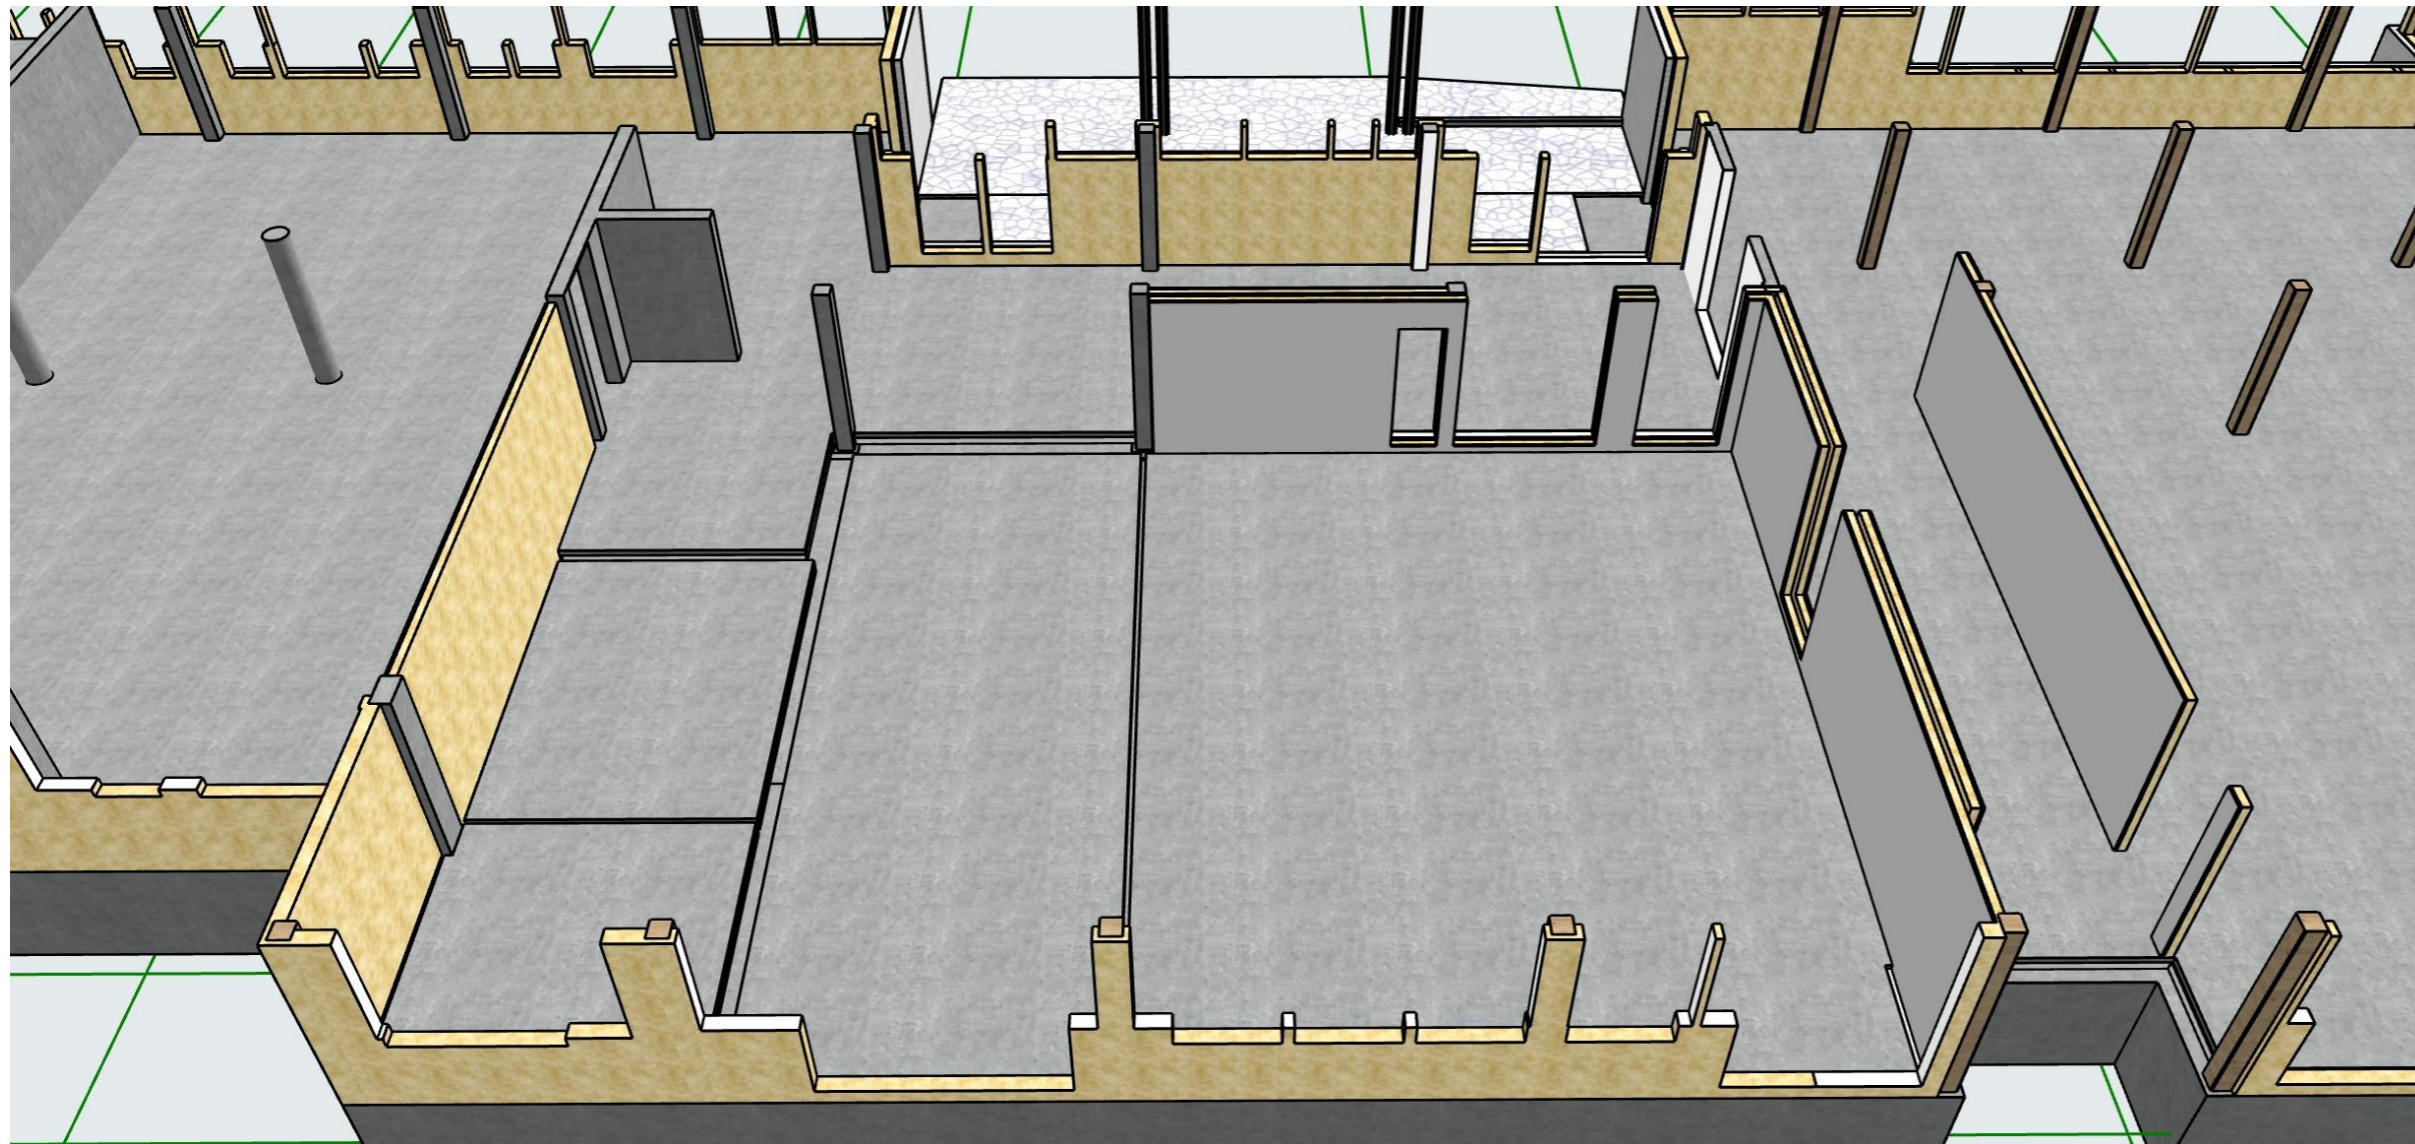

Rev	Nr	Beskrivelse	Dato	Sign.	Kontr.
-----	----	-------------	------	-------	--------

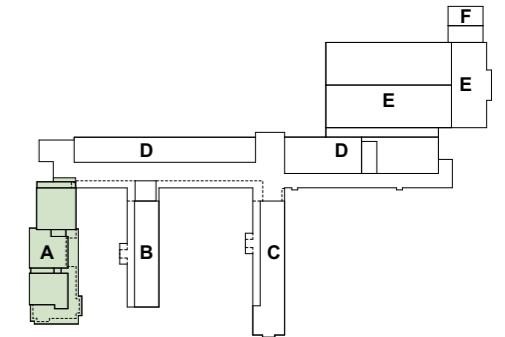

arkitektkontoret **A38**

Saksark.: Rolf Sande 5762 7450 post@a38.no

Prosjektnr.: Fase: Teikningsnr.: Del nr.: Rev.:


**2607.30.A90-24**

3D fløy A (etter riving innvendig) - 24


Dato: 26.06.26 Målestokk (A3-L) Fase: Anbud Sign.: KJAA Kontroll: RS

Lærdalsøyri skule

Lærdal Kommune

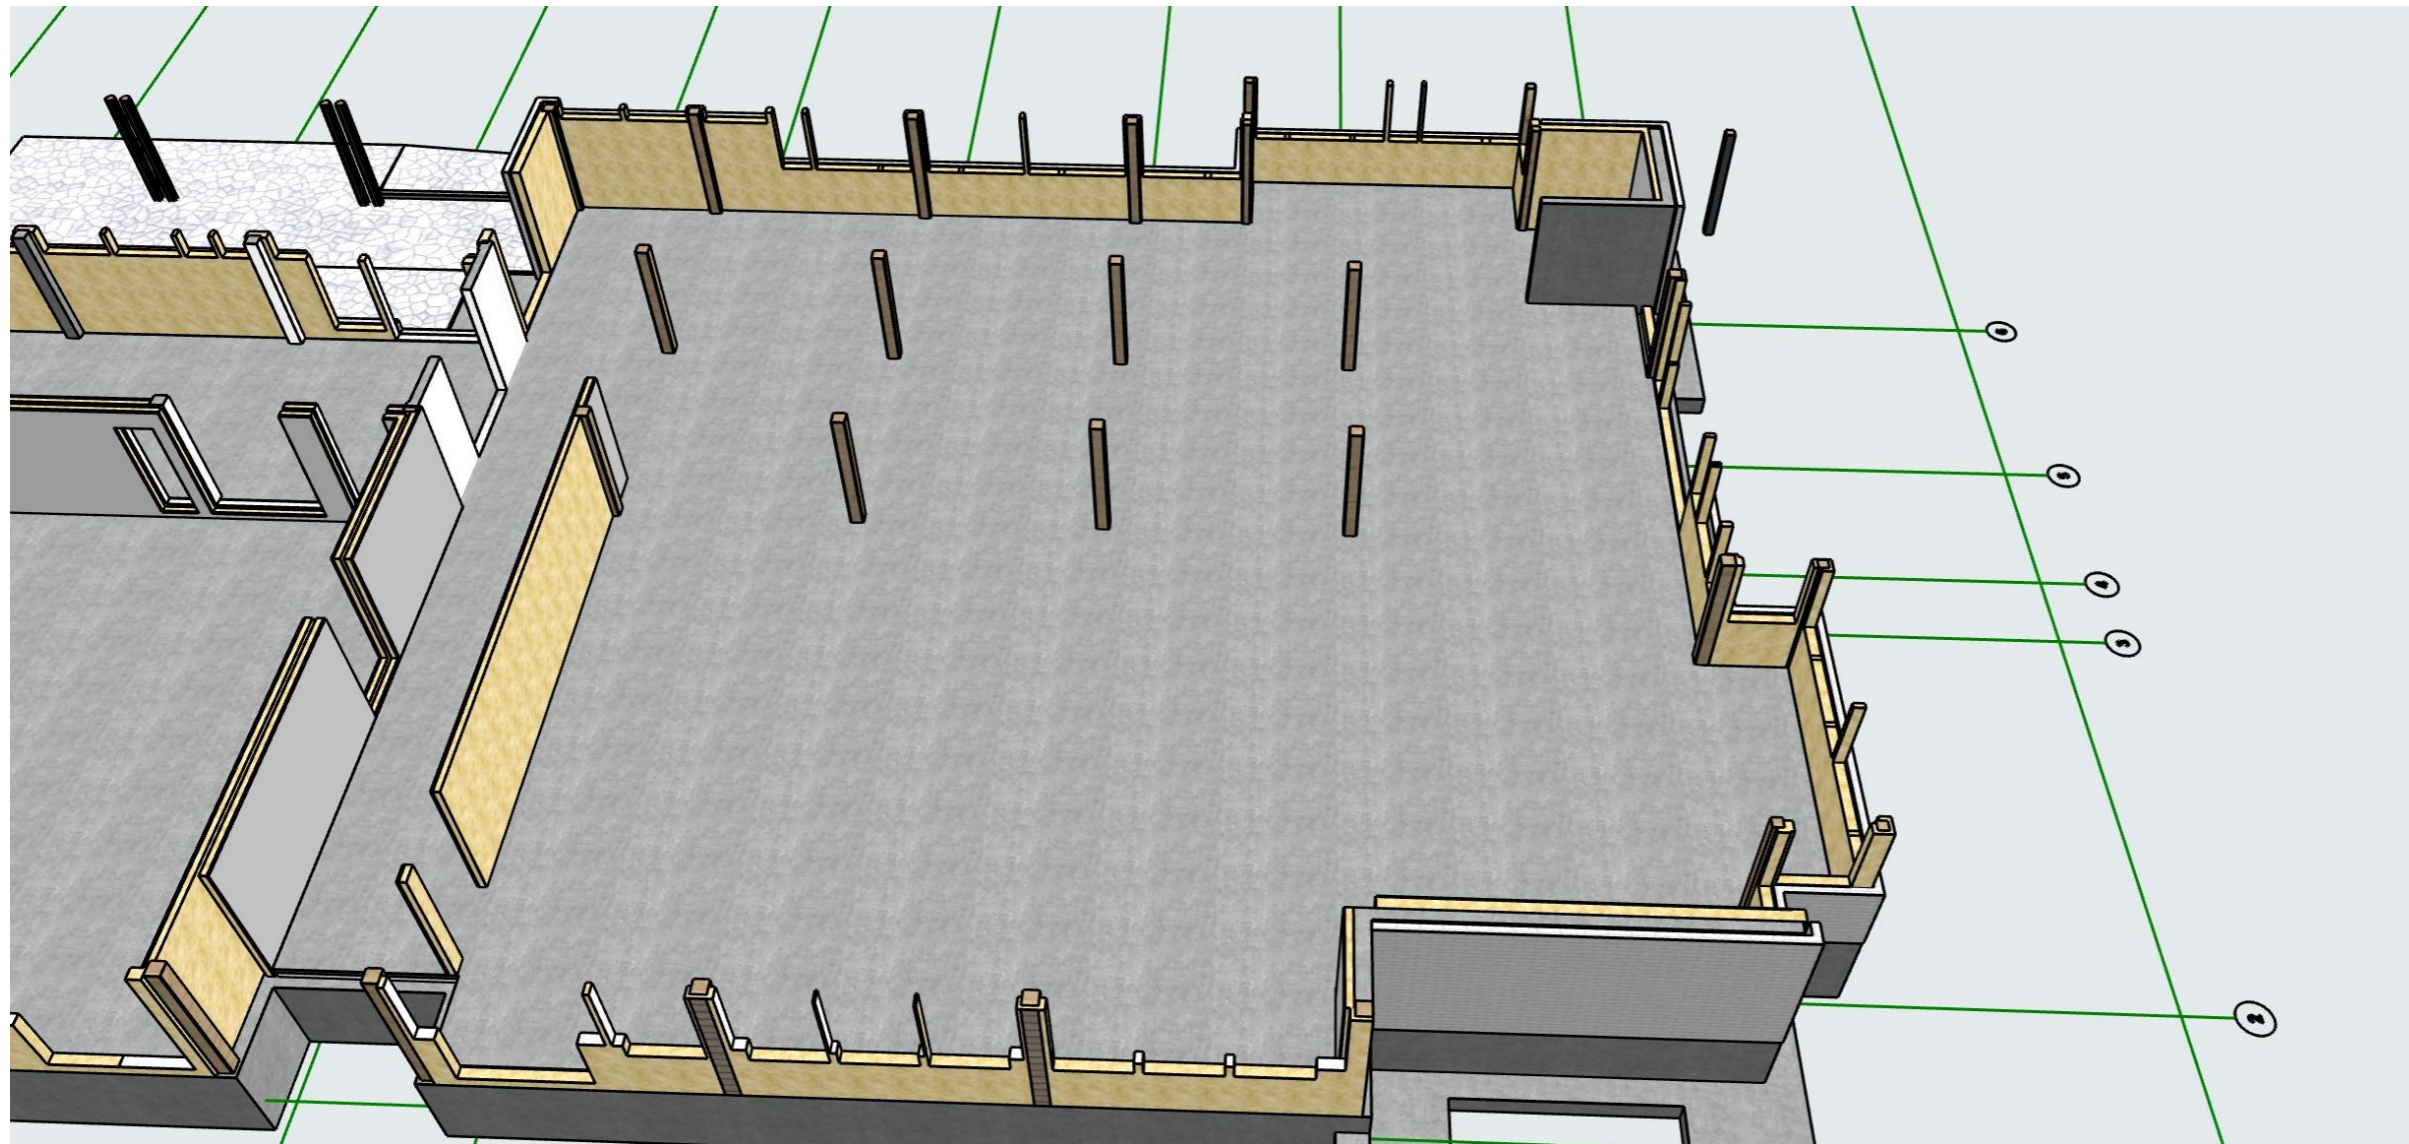

Rev	Nr	Beskrivelse	Dato	Sign.	Kontr.
-----	----	-------------	------	-------	--------

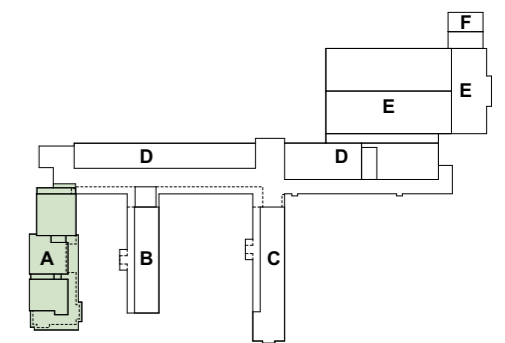

arkitektkontoret **A38**  
 Saksark.: Rolf Sande 5762 7450 post@a38.no

Prosjektnr.: Fase: Teikningsnr.: Del nr.: Rev.:


**2607.30.A90-25**

3D fløy A (etter riving innvendig) - 25


Dato	Målestokk (A3-L)	Fase	Sign.	Kontroll
26.06.26		Anbud	KJAA	RS

Lærdalsøyri skule

Lærdal Kommune

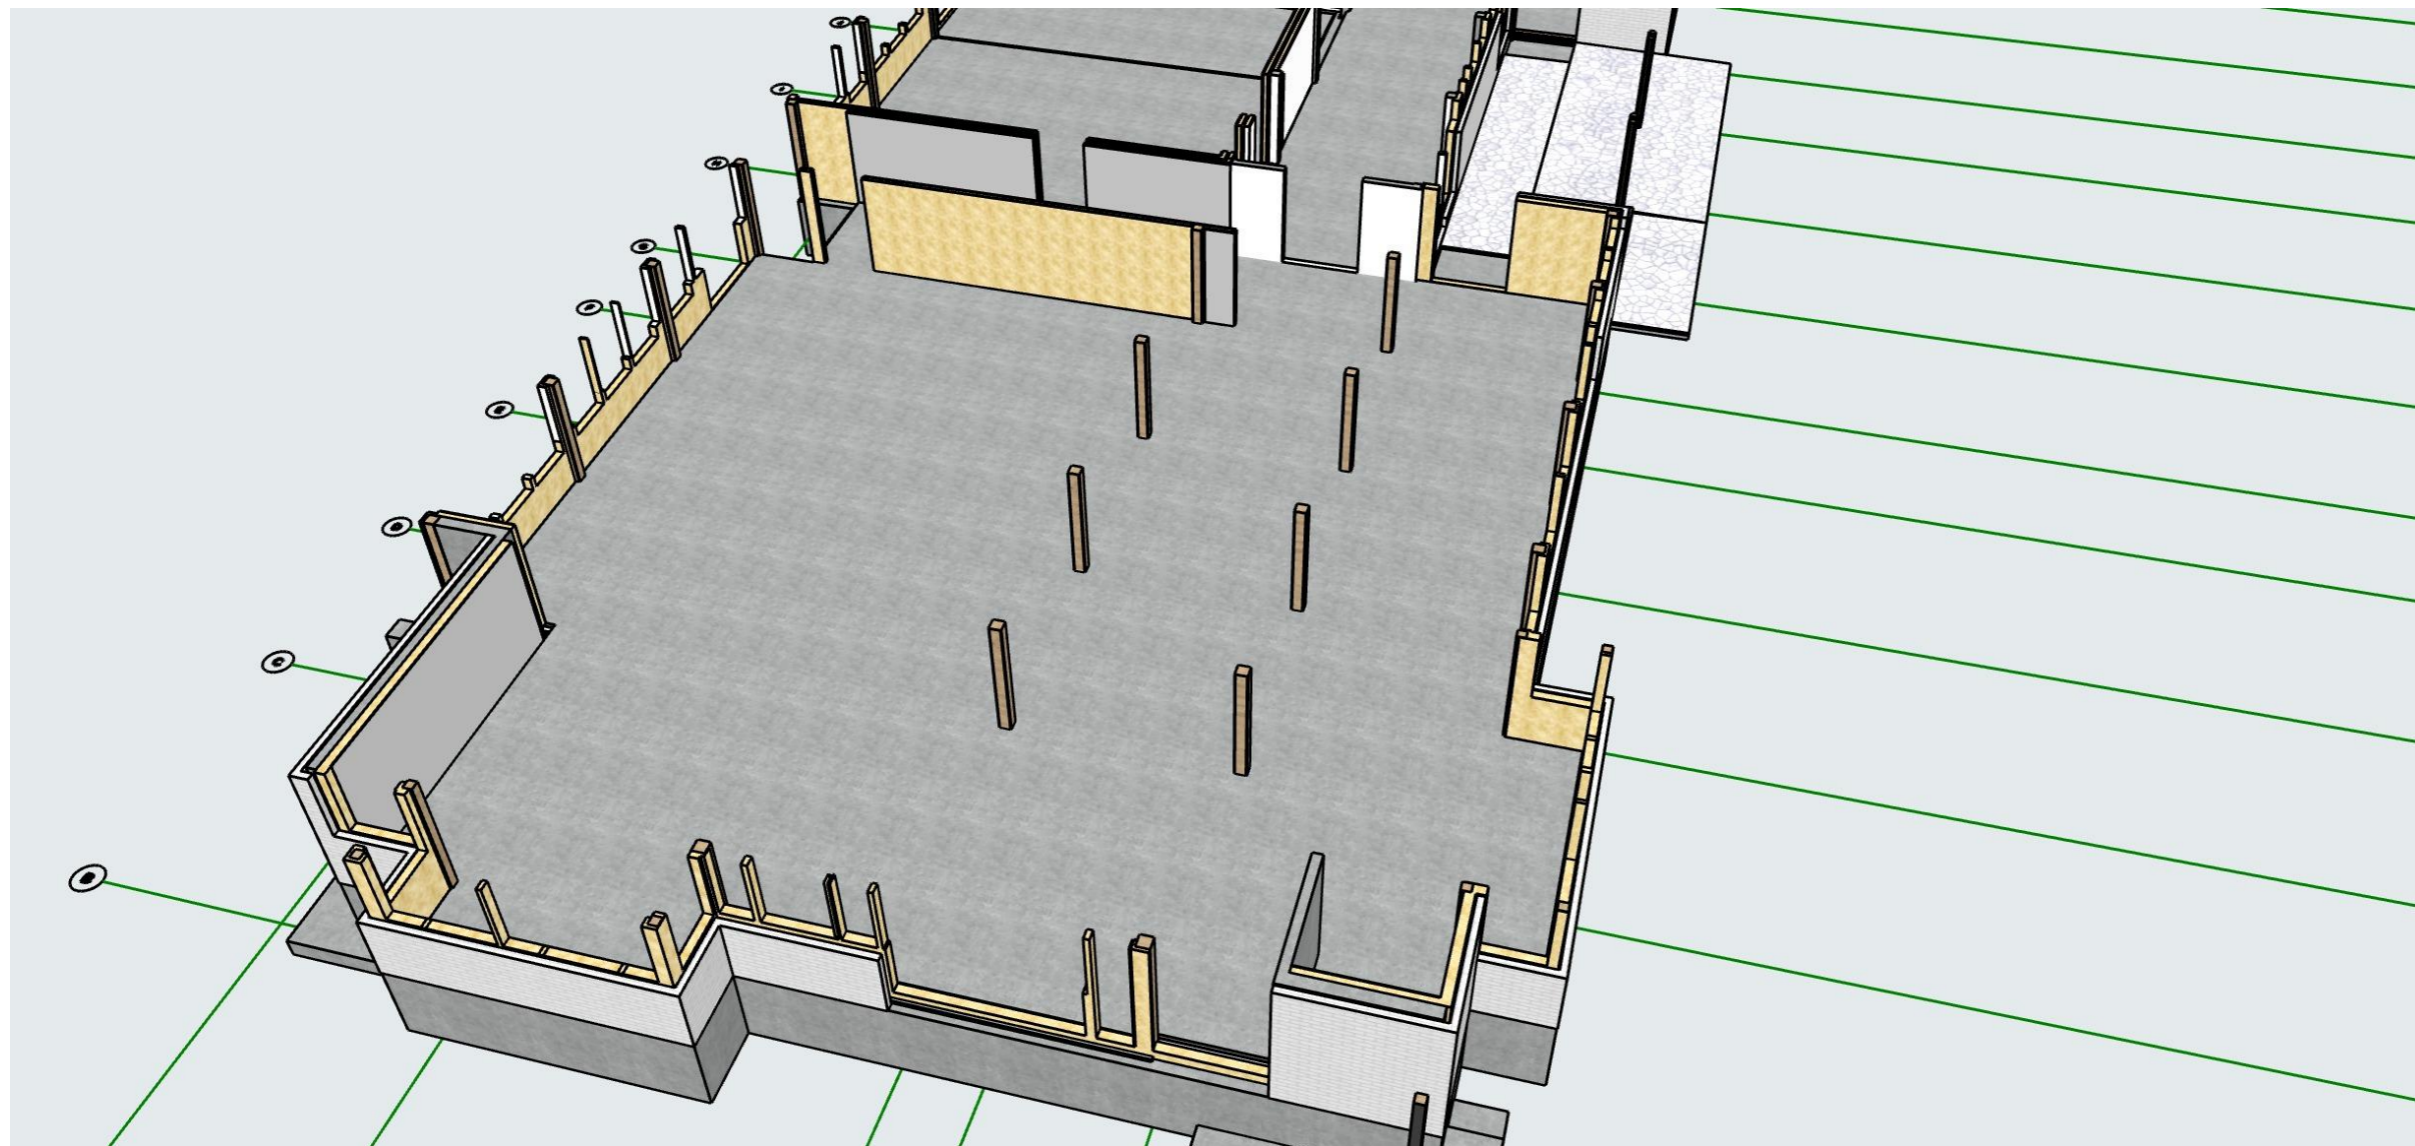

Rev	Nr	Beskrivelse	Dato	Sign.	Kontr.
-----	----	-------------	------	-------	--------

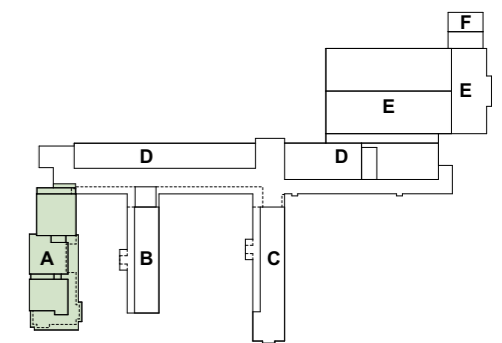

arkitektkontoret **A38**  
 Saksark.: Rolf Sande 5762 7450 post@a38.no

Prosjektnr.: Fase: Teikningsnr.: Del nr.: Rev.:


**2607.30.A90-26**

3D fløy A (etter riving innvendig) - 26


Dato: 26.06.26 Målestokk (A3-L) Fase: Anbud Sign.: KJAA Kontroll: RS

Lærdalsøyri skule

Lærdal Kommune

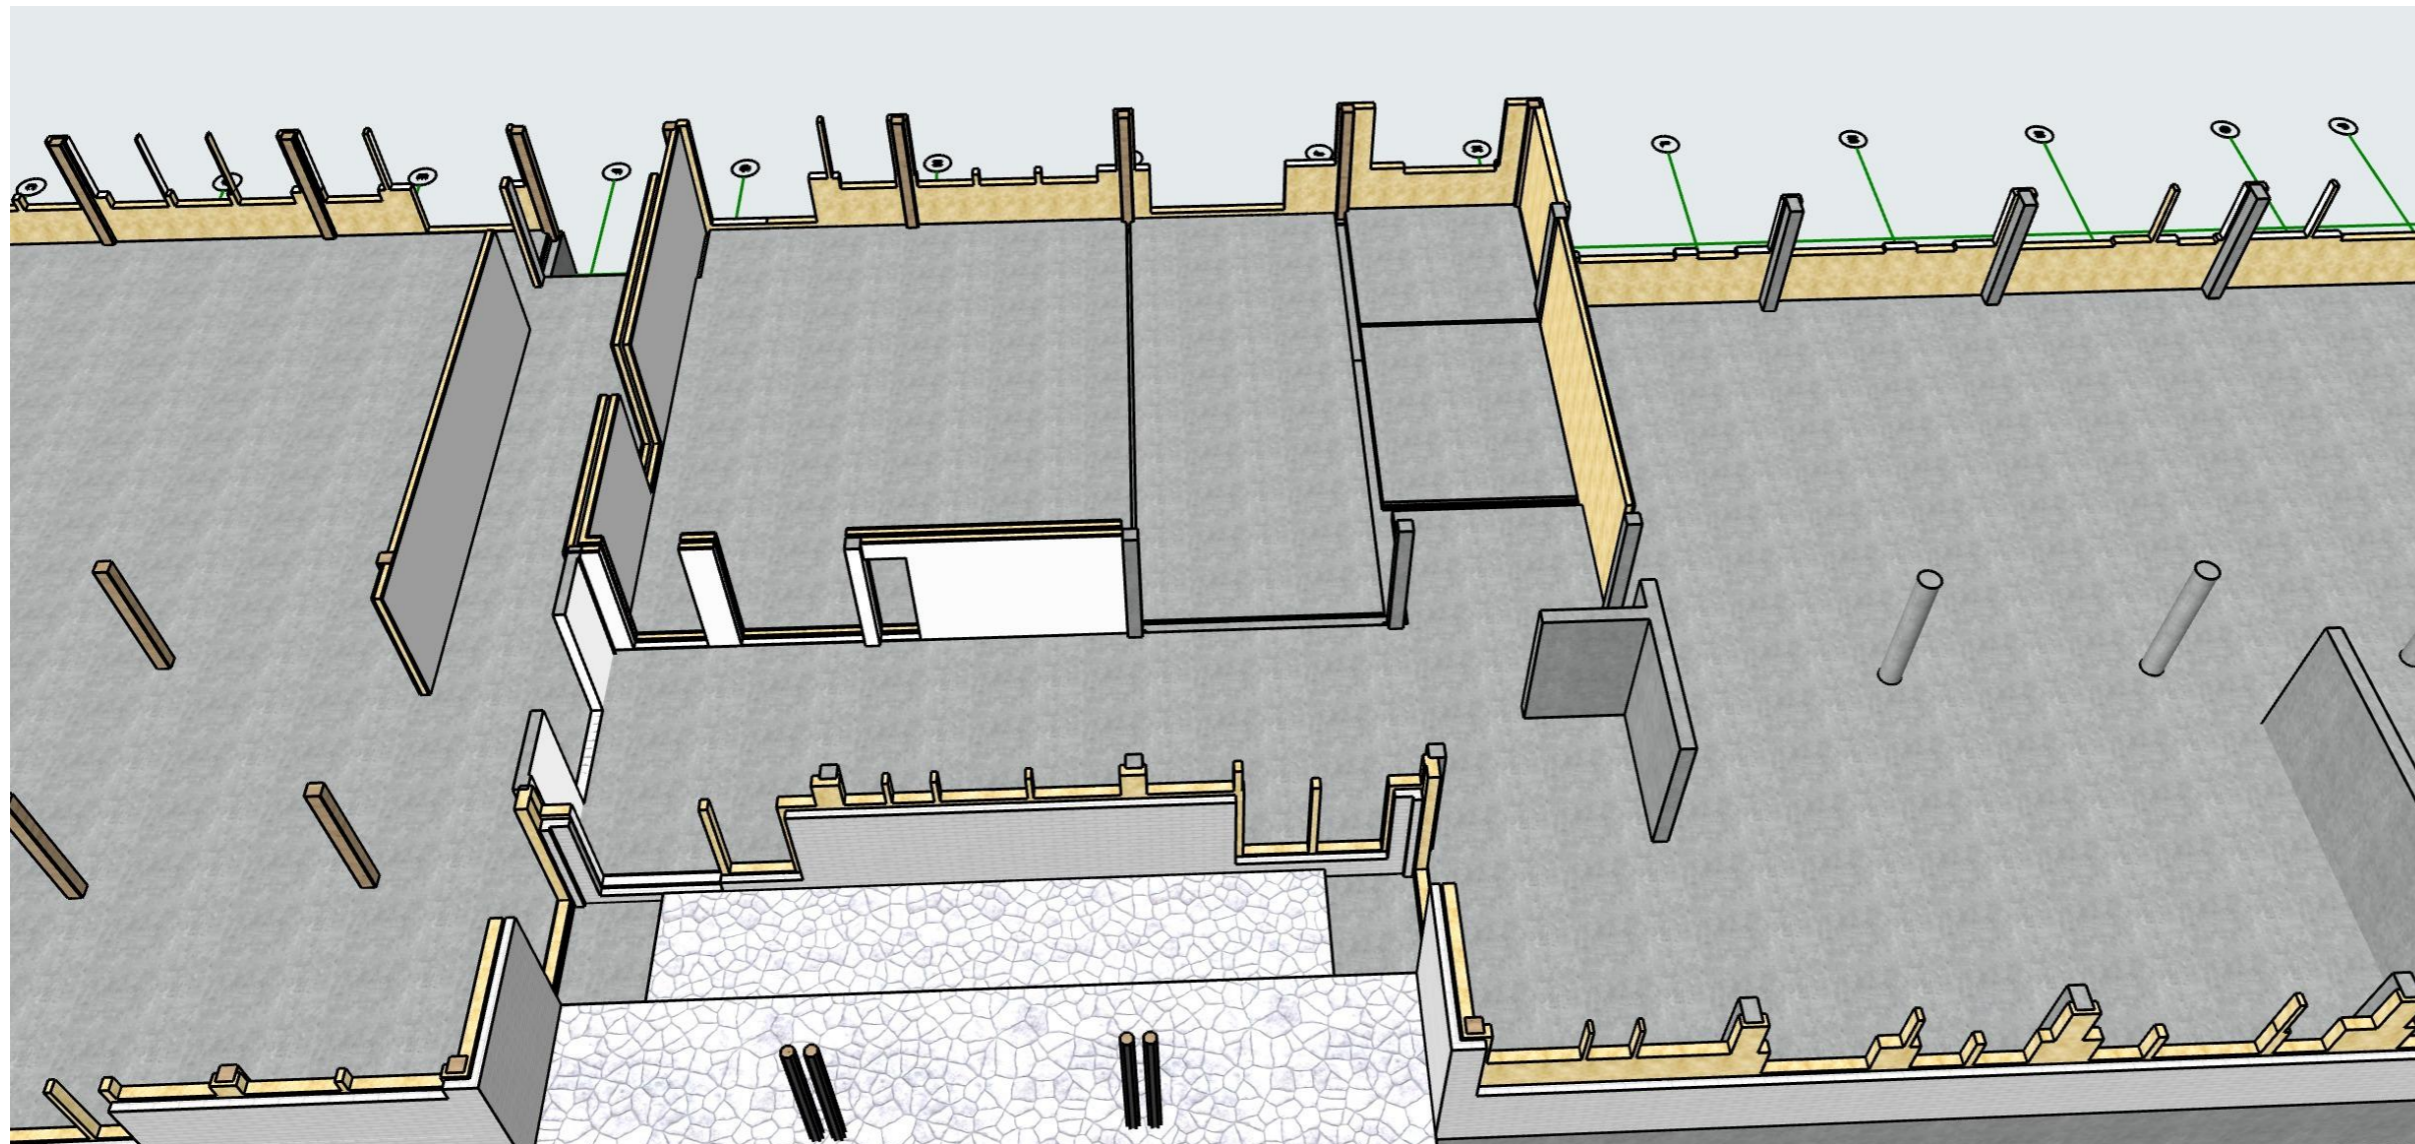

Rev	Nr	Beskrivelse	Dato	Sign.	Kontr.

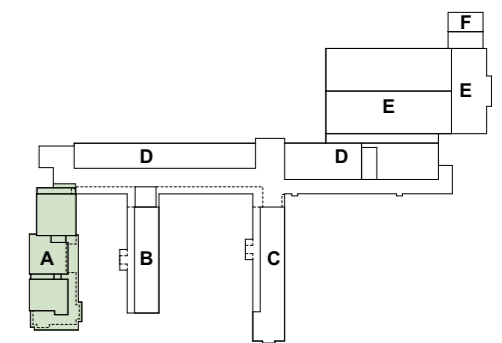

arkitektkontoret **A38**

Saksark.: Rolf Sande 5762 7450 post@a38.no

Prosjektnr.: Fase: Teikningsnr.: Del nr.: Rev.:

**2607.30.A90-27**

3D fløy A (etter riving innvendig) - 27


Dato: 26.06.26 Målestokk (A3-L) Fase: Anbud Sign.: KJAA Kontroll: RS

Lærdalsøyri skule

Lærdal Kommune



Rev	Nr	Beskrivelse	Dato	Sign.	Kontr.
-----	----	-------------	------	-------	--------

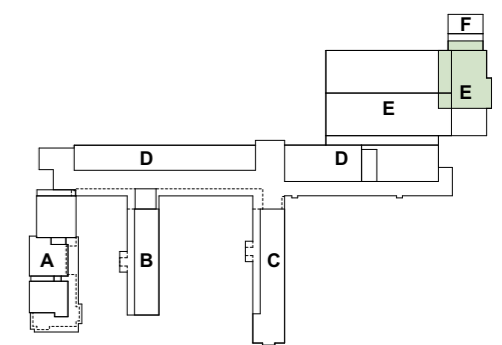

arkitektkontoret **A38**

Saksark.: Rolf Sande 5762 7450 post@a38.no

Prosjektnr.: Fase: Teikningsnr.: Del nr.: Rev.:

**2607.30.A91-01**

3D fløy E (etter riving) - 01

Dato: 26.06.26 Målestokk (A3-L) Fase: Anbud Sign.: KJAA Kontroll: RS

Lærdalsøyri skule

Lærdal Kommune