



Rev	Nr	Beskrivelse	Dato	Sign.	Kontr.

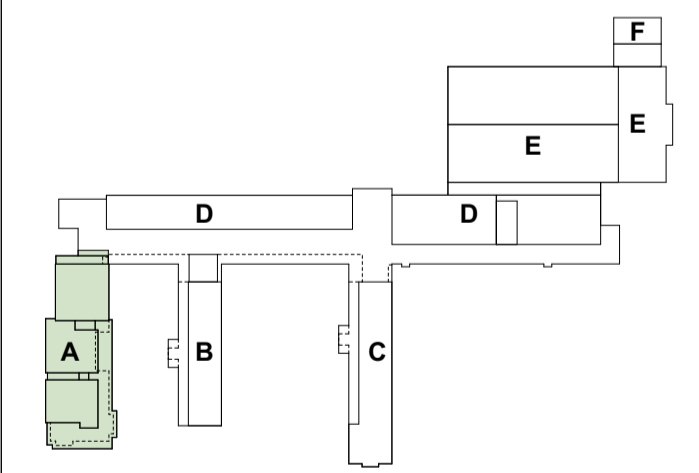


arkitektkontoret **A38**
 Saksark.: Rolf Sande 5762 7450 post@a38.no

Prosjekt nr.: 2607.30.E11-1
 Fase: Anbud
 Dato: 26.06.26 1:100
 Sign.: KJAA RS
 Kontr.: RS
 Plan eksisterende 1 etg. - fløy A
 Lærdalsøyri skule
 Lærdal Kommune

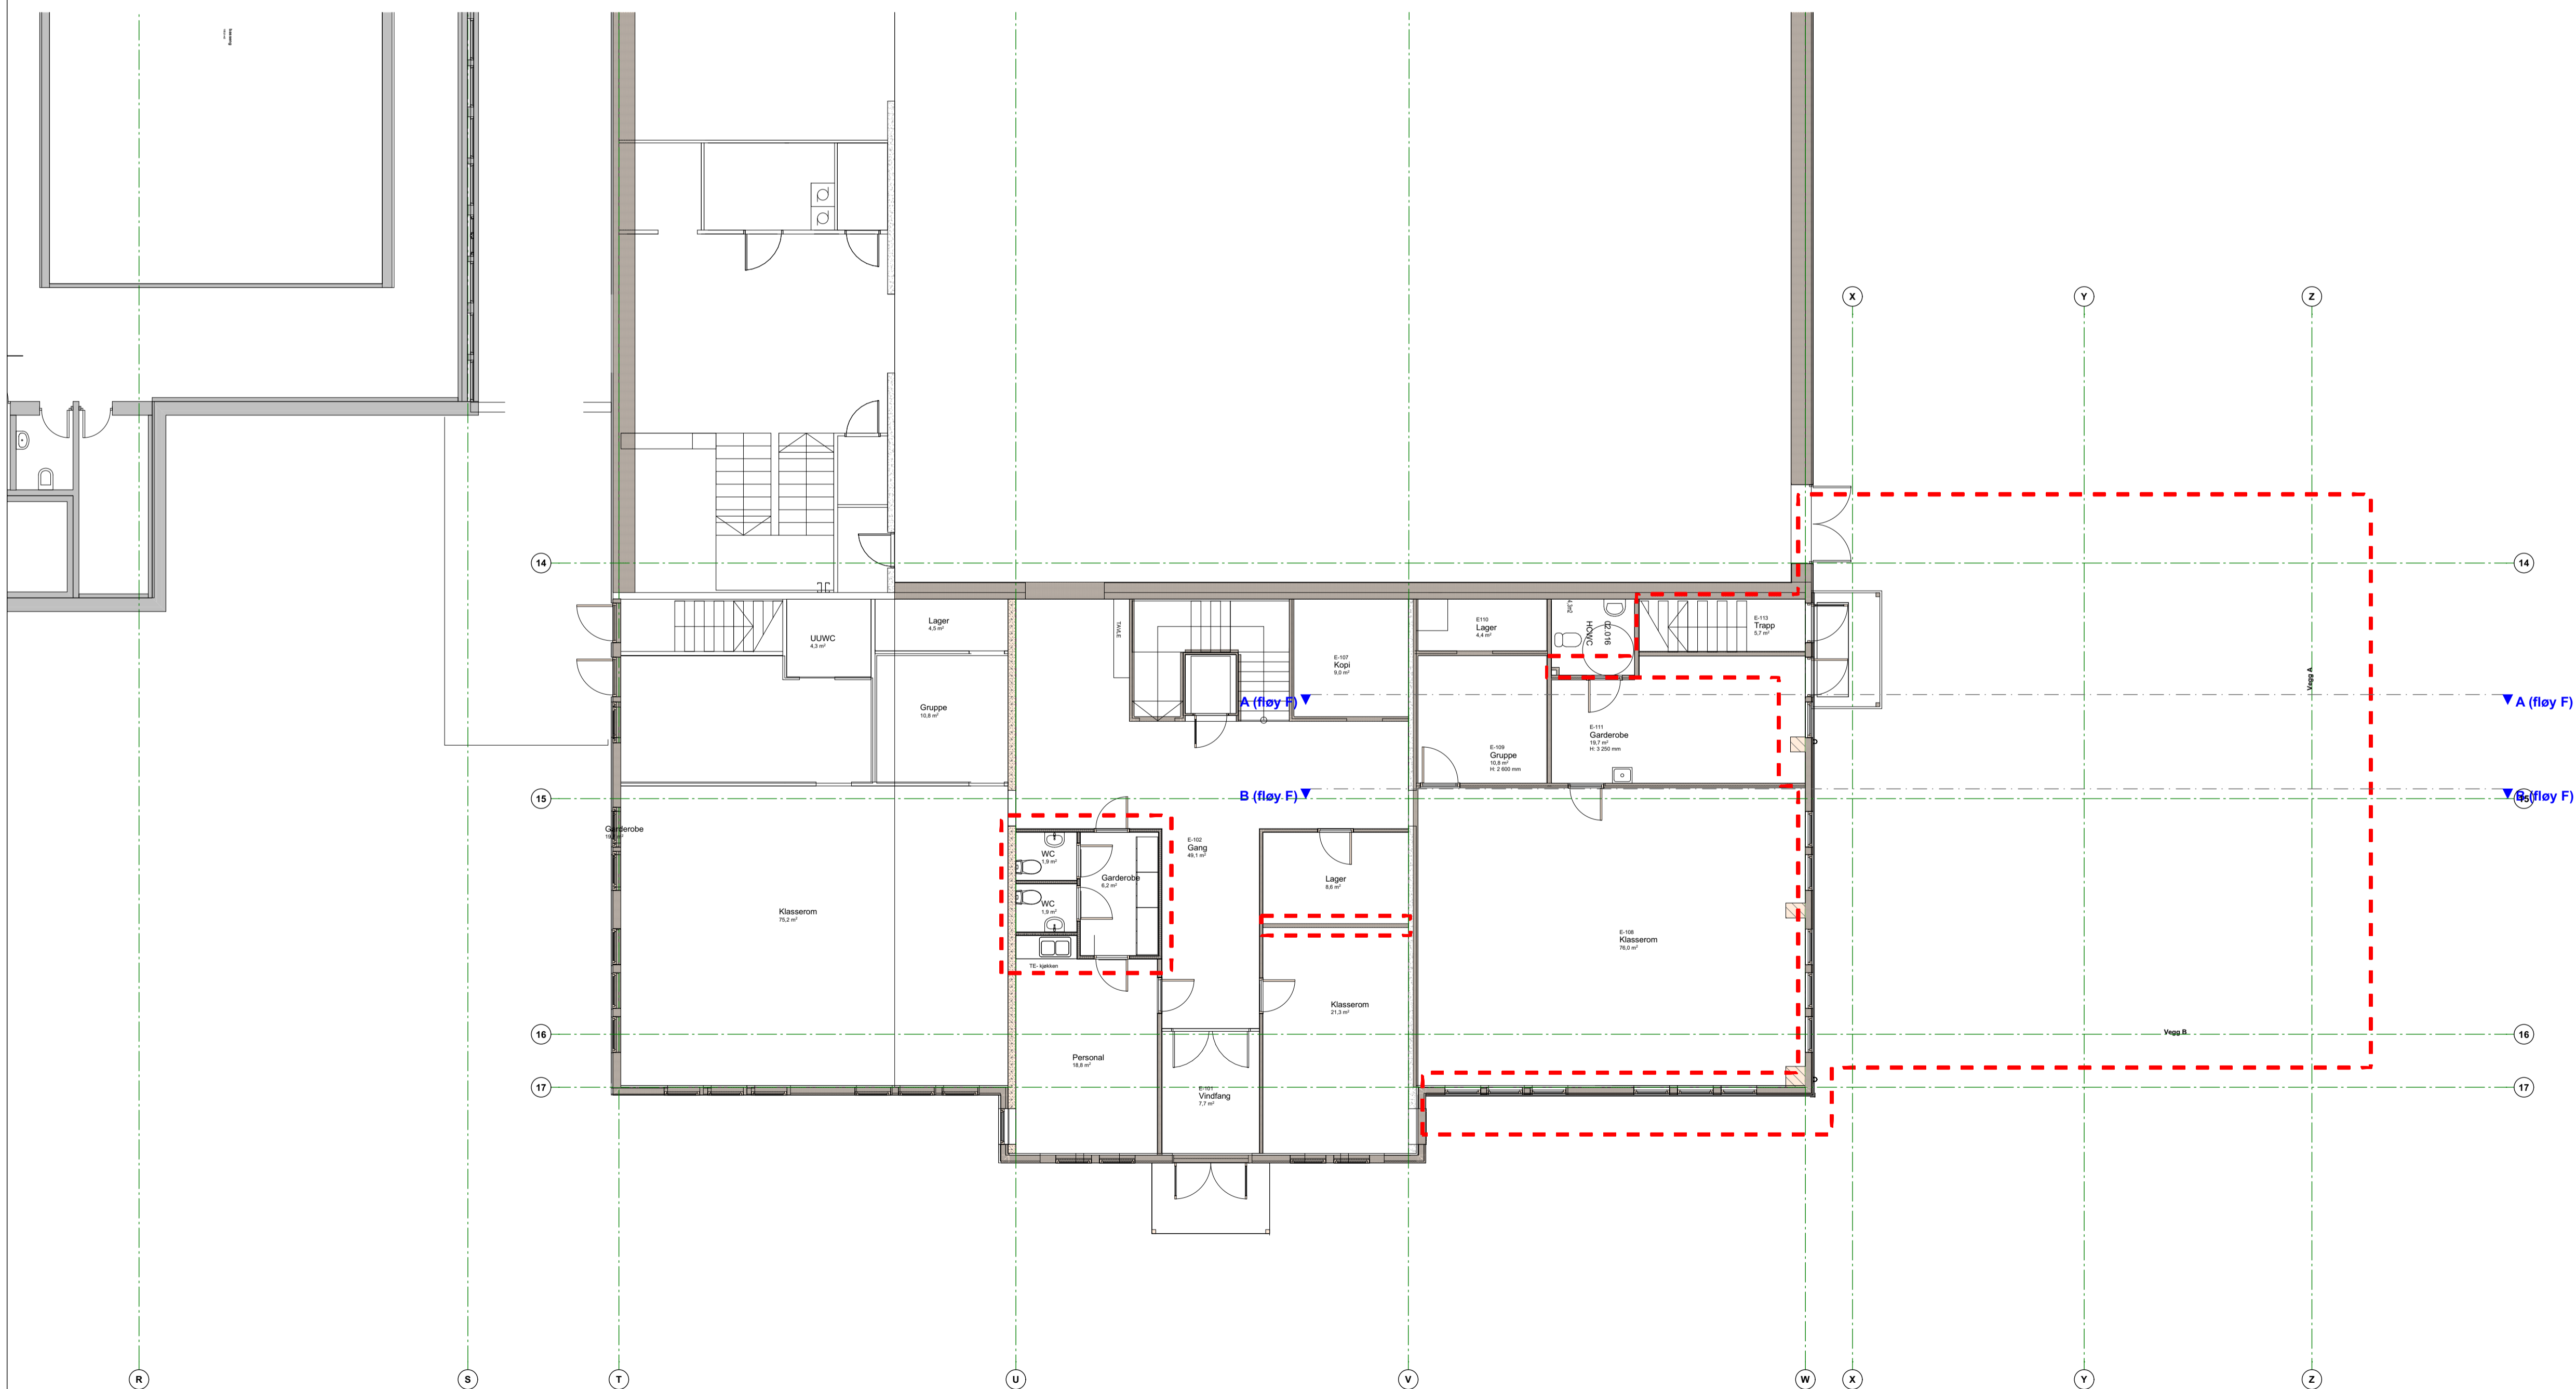

Rev	Nr	Beskrivelse	Dato	Sign.	Kontr.
-----	----	-------------	------	-------	--------

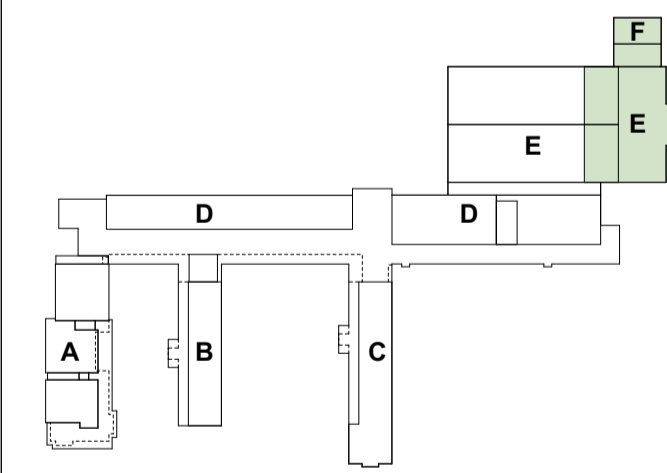

arkitektkontoret **A38**


Saksark.: Rolf Sande 5762 7450 post@a38.no

Prosjektnr.: Fase: Tekningnr.: Del nr.: Rev.:
2607.30.E11-3


Plan eksisterende 1 etg. - floy E og F

Dato: 26.06.26 Målestokk (A1-L): 1:100 Fase: Anbud Sign. KJAA Kontroll: RS


Lærdalsøyri skule
 Lærdal Kommune

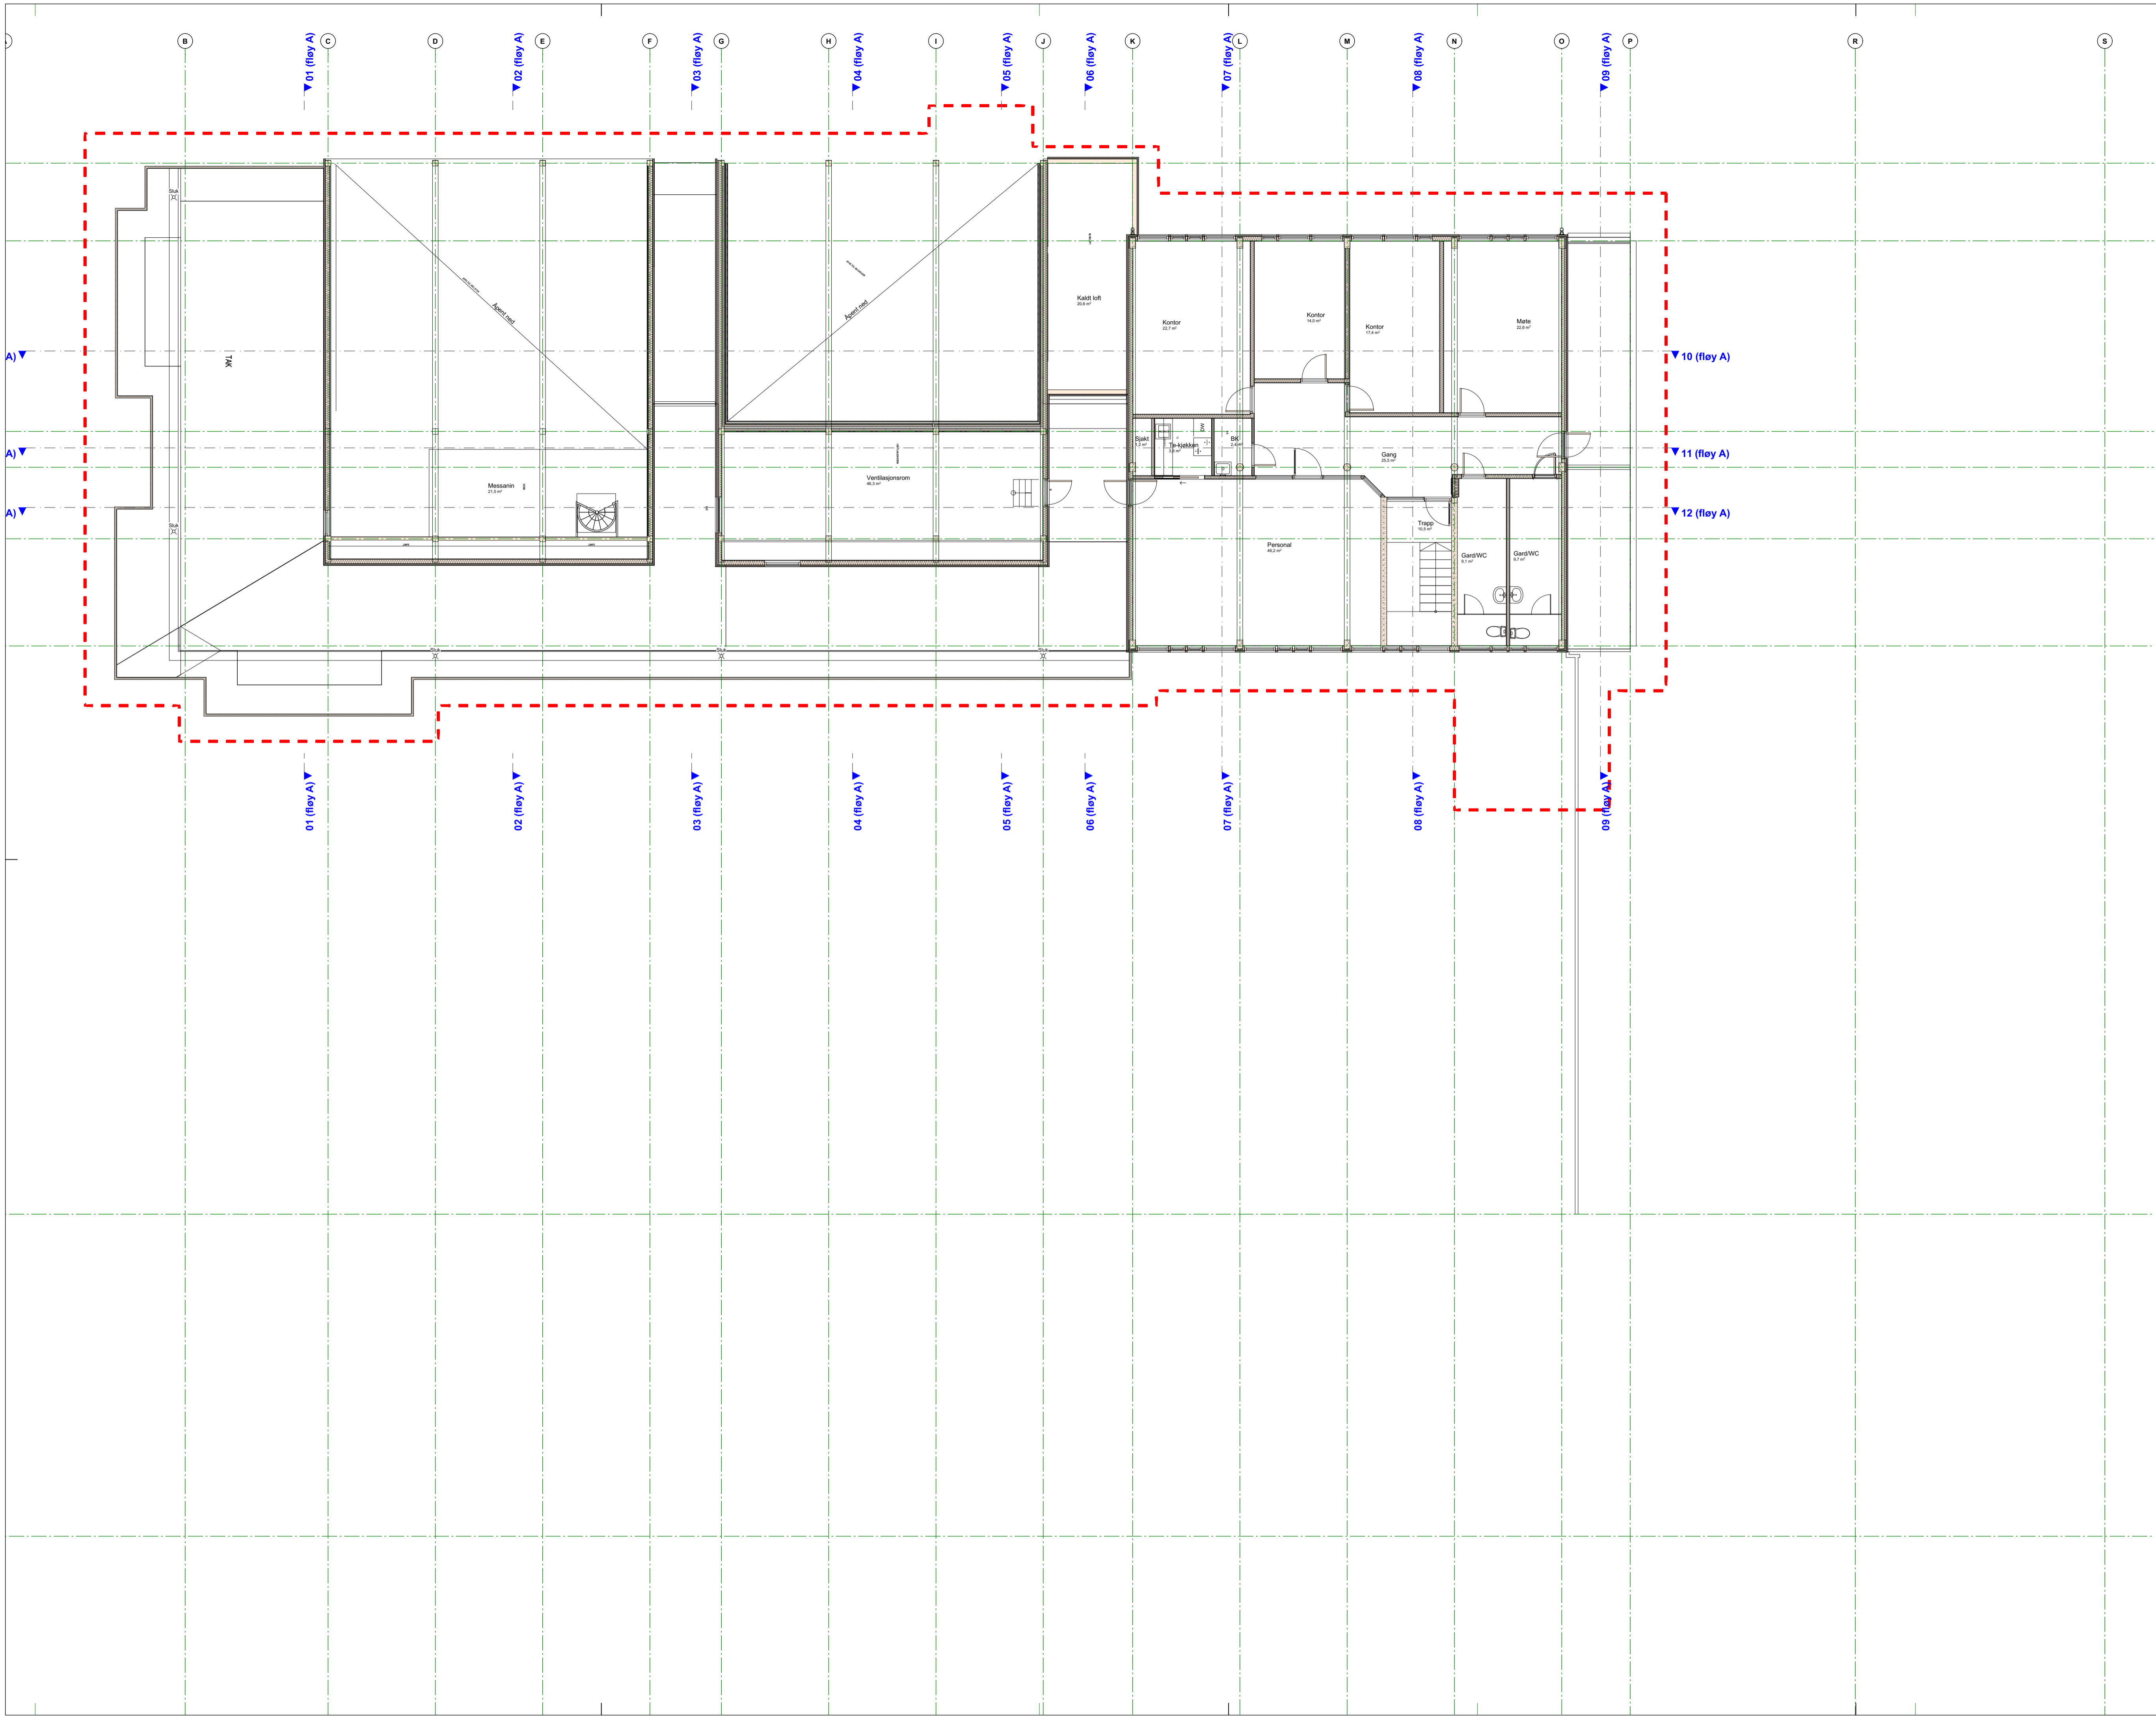


Rev	Nr	Beskrivelse	Dato	Sign.	Kontr.

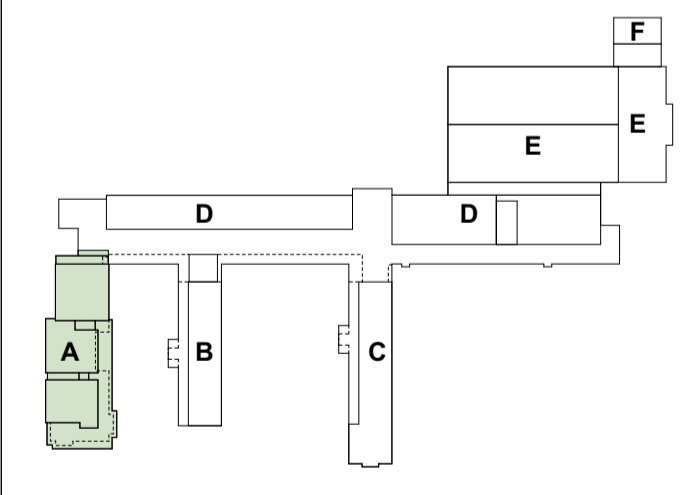

arkitektkontoret **A38**
 Saksark.: Rolf Sande 5762 7450 post@a38.no
 Prosjekt nr.: Fase: Tekning nr.: Del nr.: Rev.:
2607.30.E12-1
 Plan eksisterende 2 etg. - fløy A
 Dato: 26.06.26 Målestokk (A1:4) 1:100 Fase: Anbud Sign. Kontroll: KJAA RS
 Lærdalsøyri skule
 Lærdal Kommune

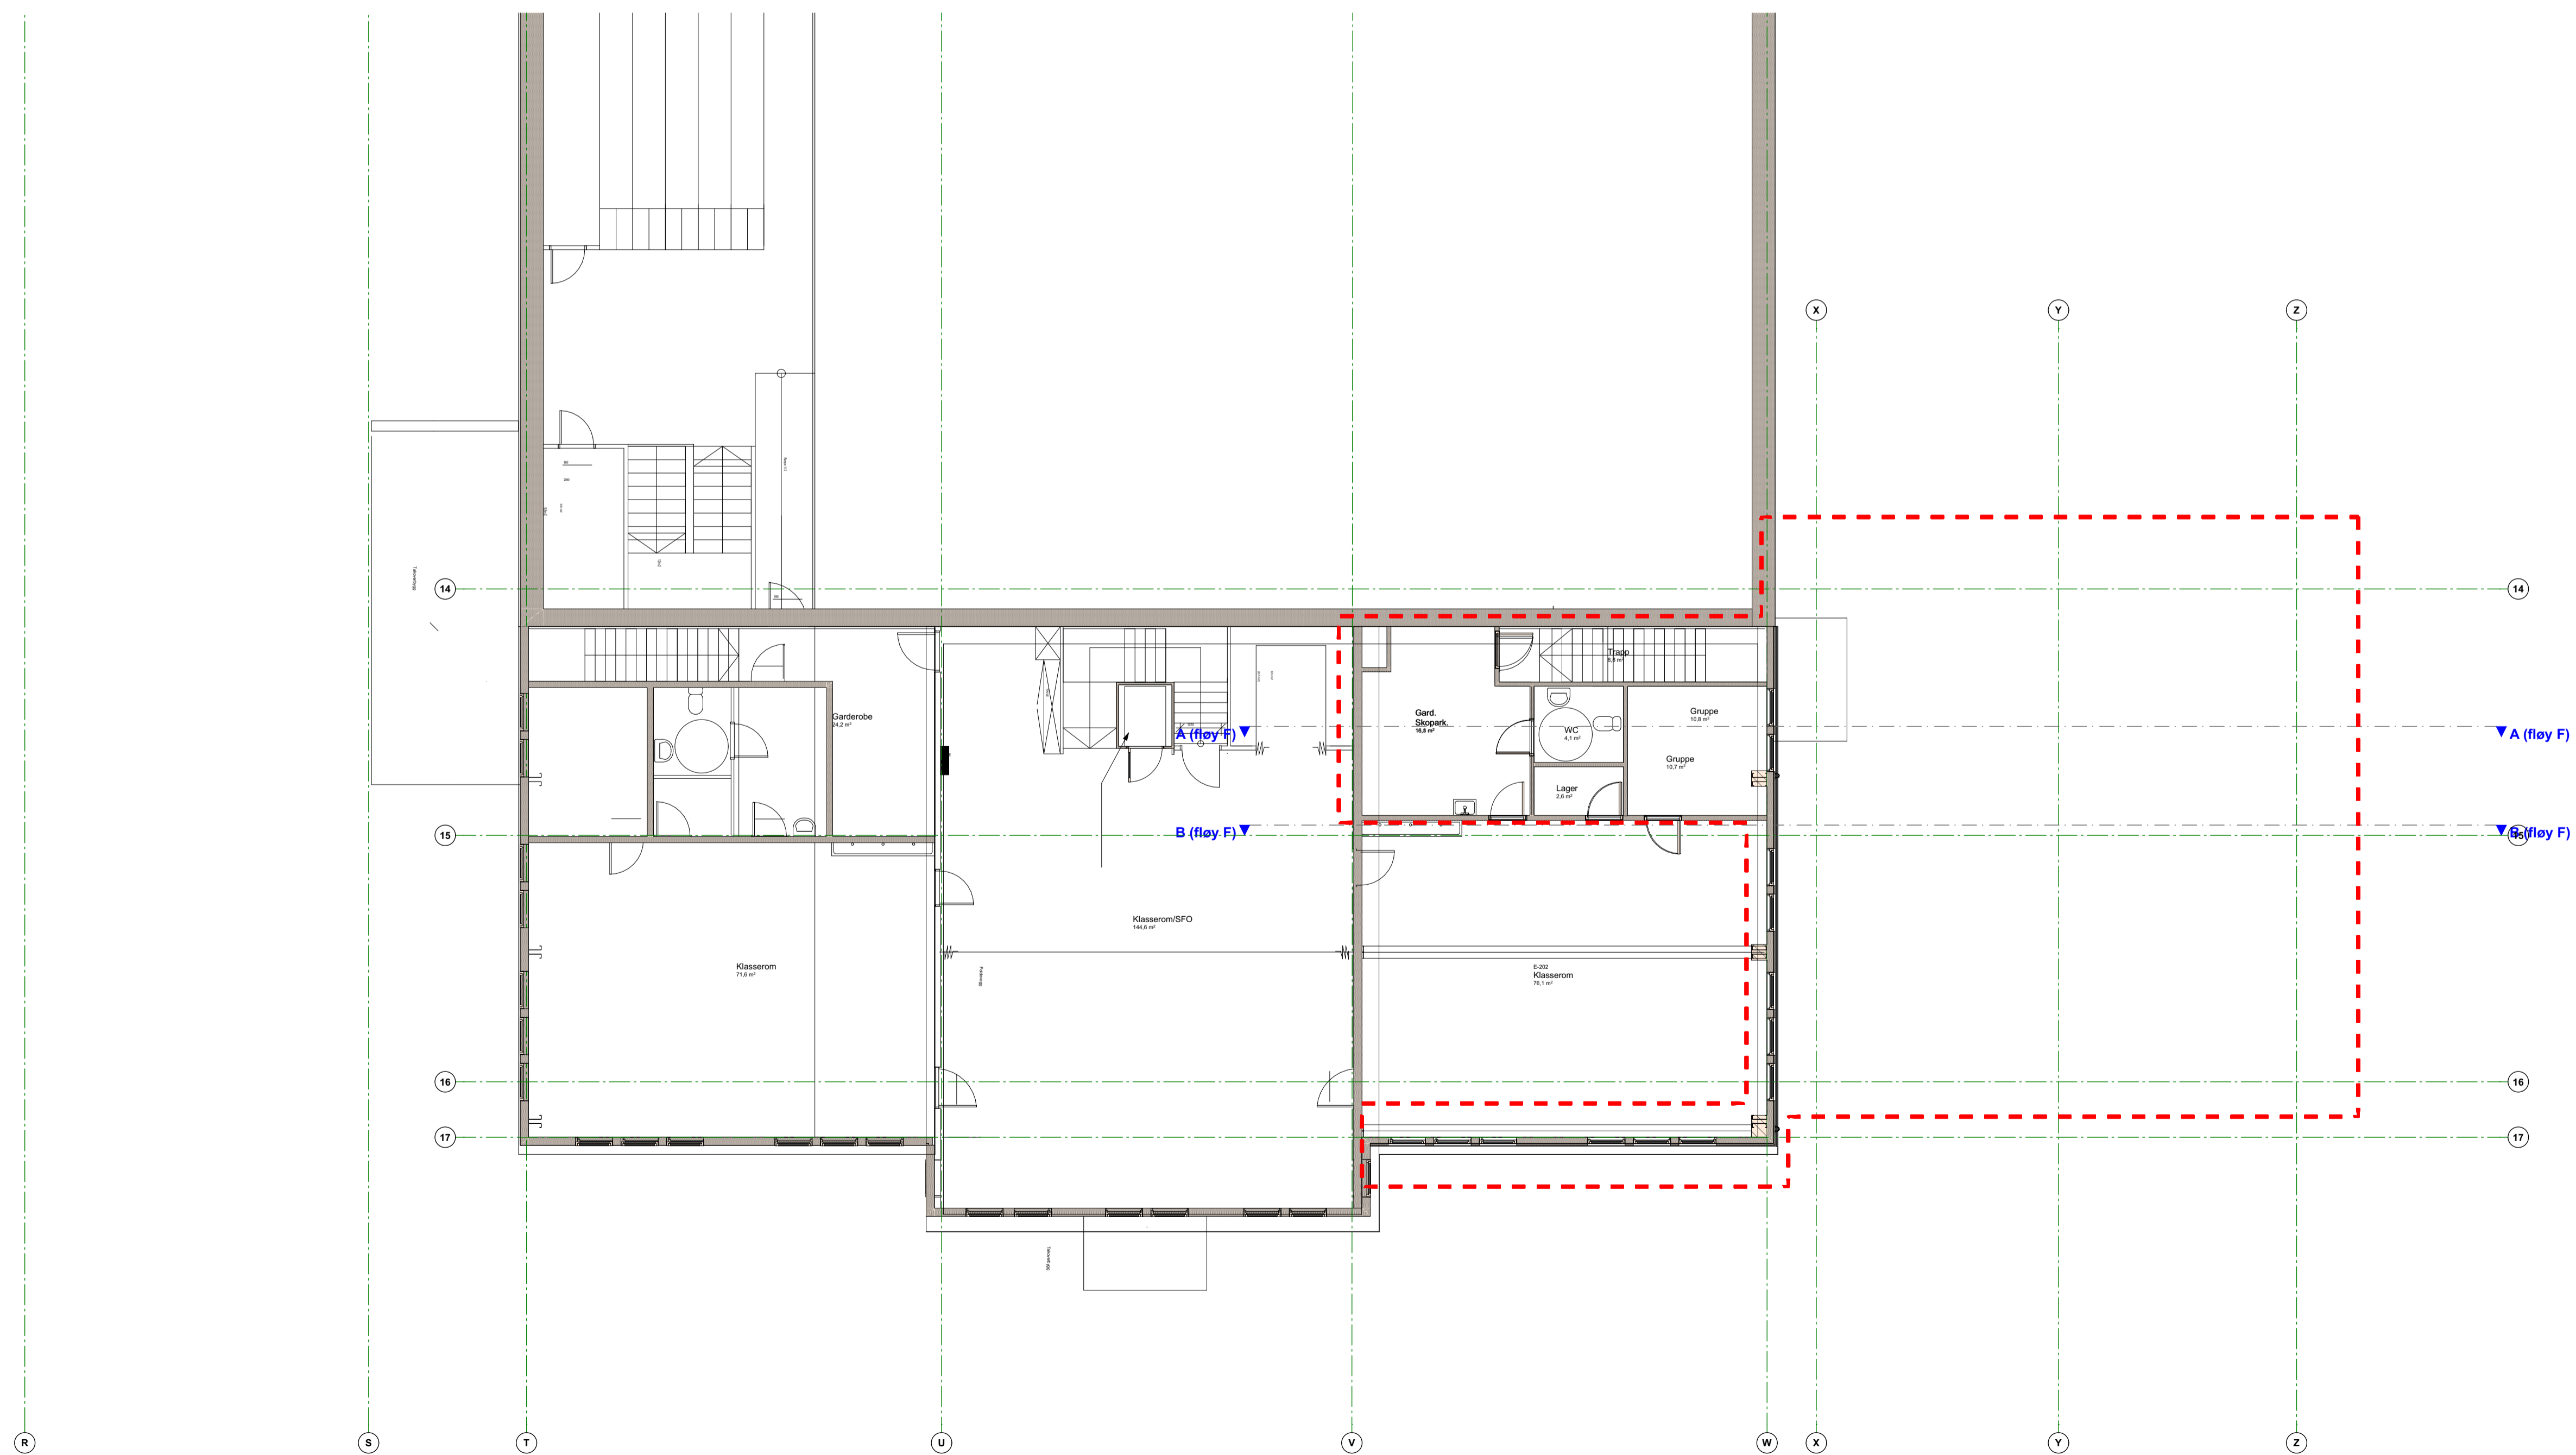


Rev	Nr	Beskrivelse	Dato	Sign.	Kontr.

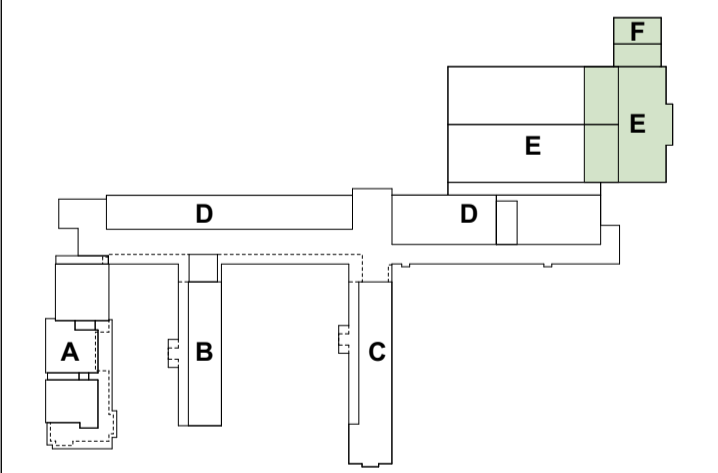


arkitektkontoret **A38**
 Saksark.: Rolf Sande 5762 7450 post@a38.no

Projektnr.: 26.06.26 1:100 Fase: Anbud Del nr.:
2607.30.E12-2

Plan eksisterande 2 etg. - fløy E og F
 Dato: 26.06.26 Målestokk (A1-L) 1:100 Fase: Anbud Sign. KJAA Kontroll: RS
 Lærdalsøyri skule
 Lærdal Kommune

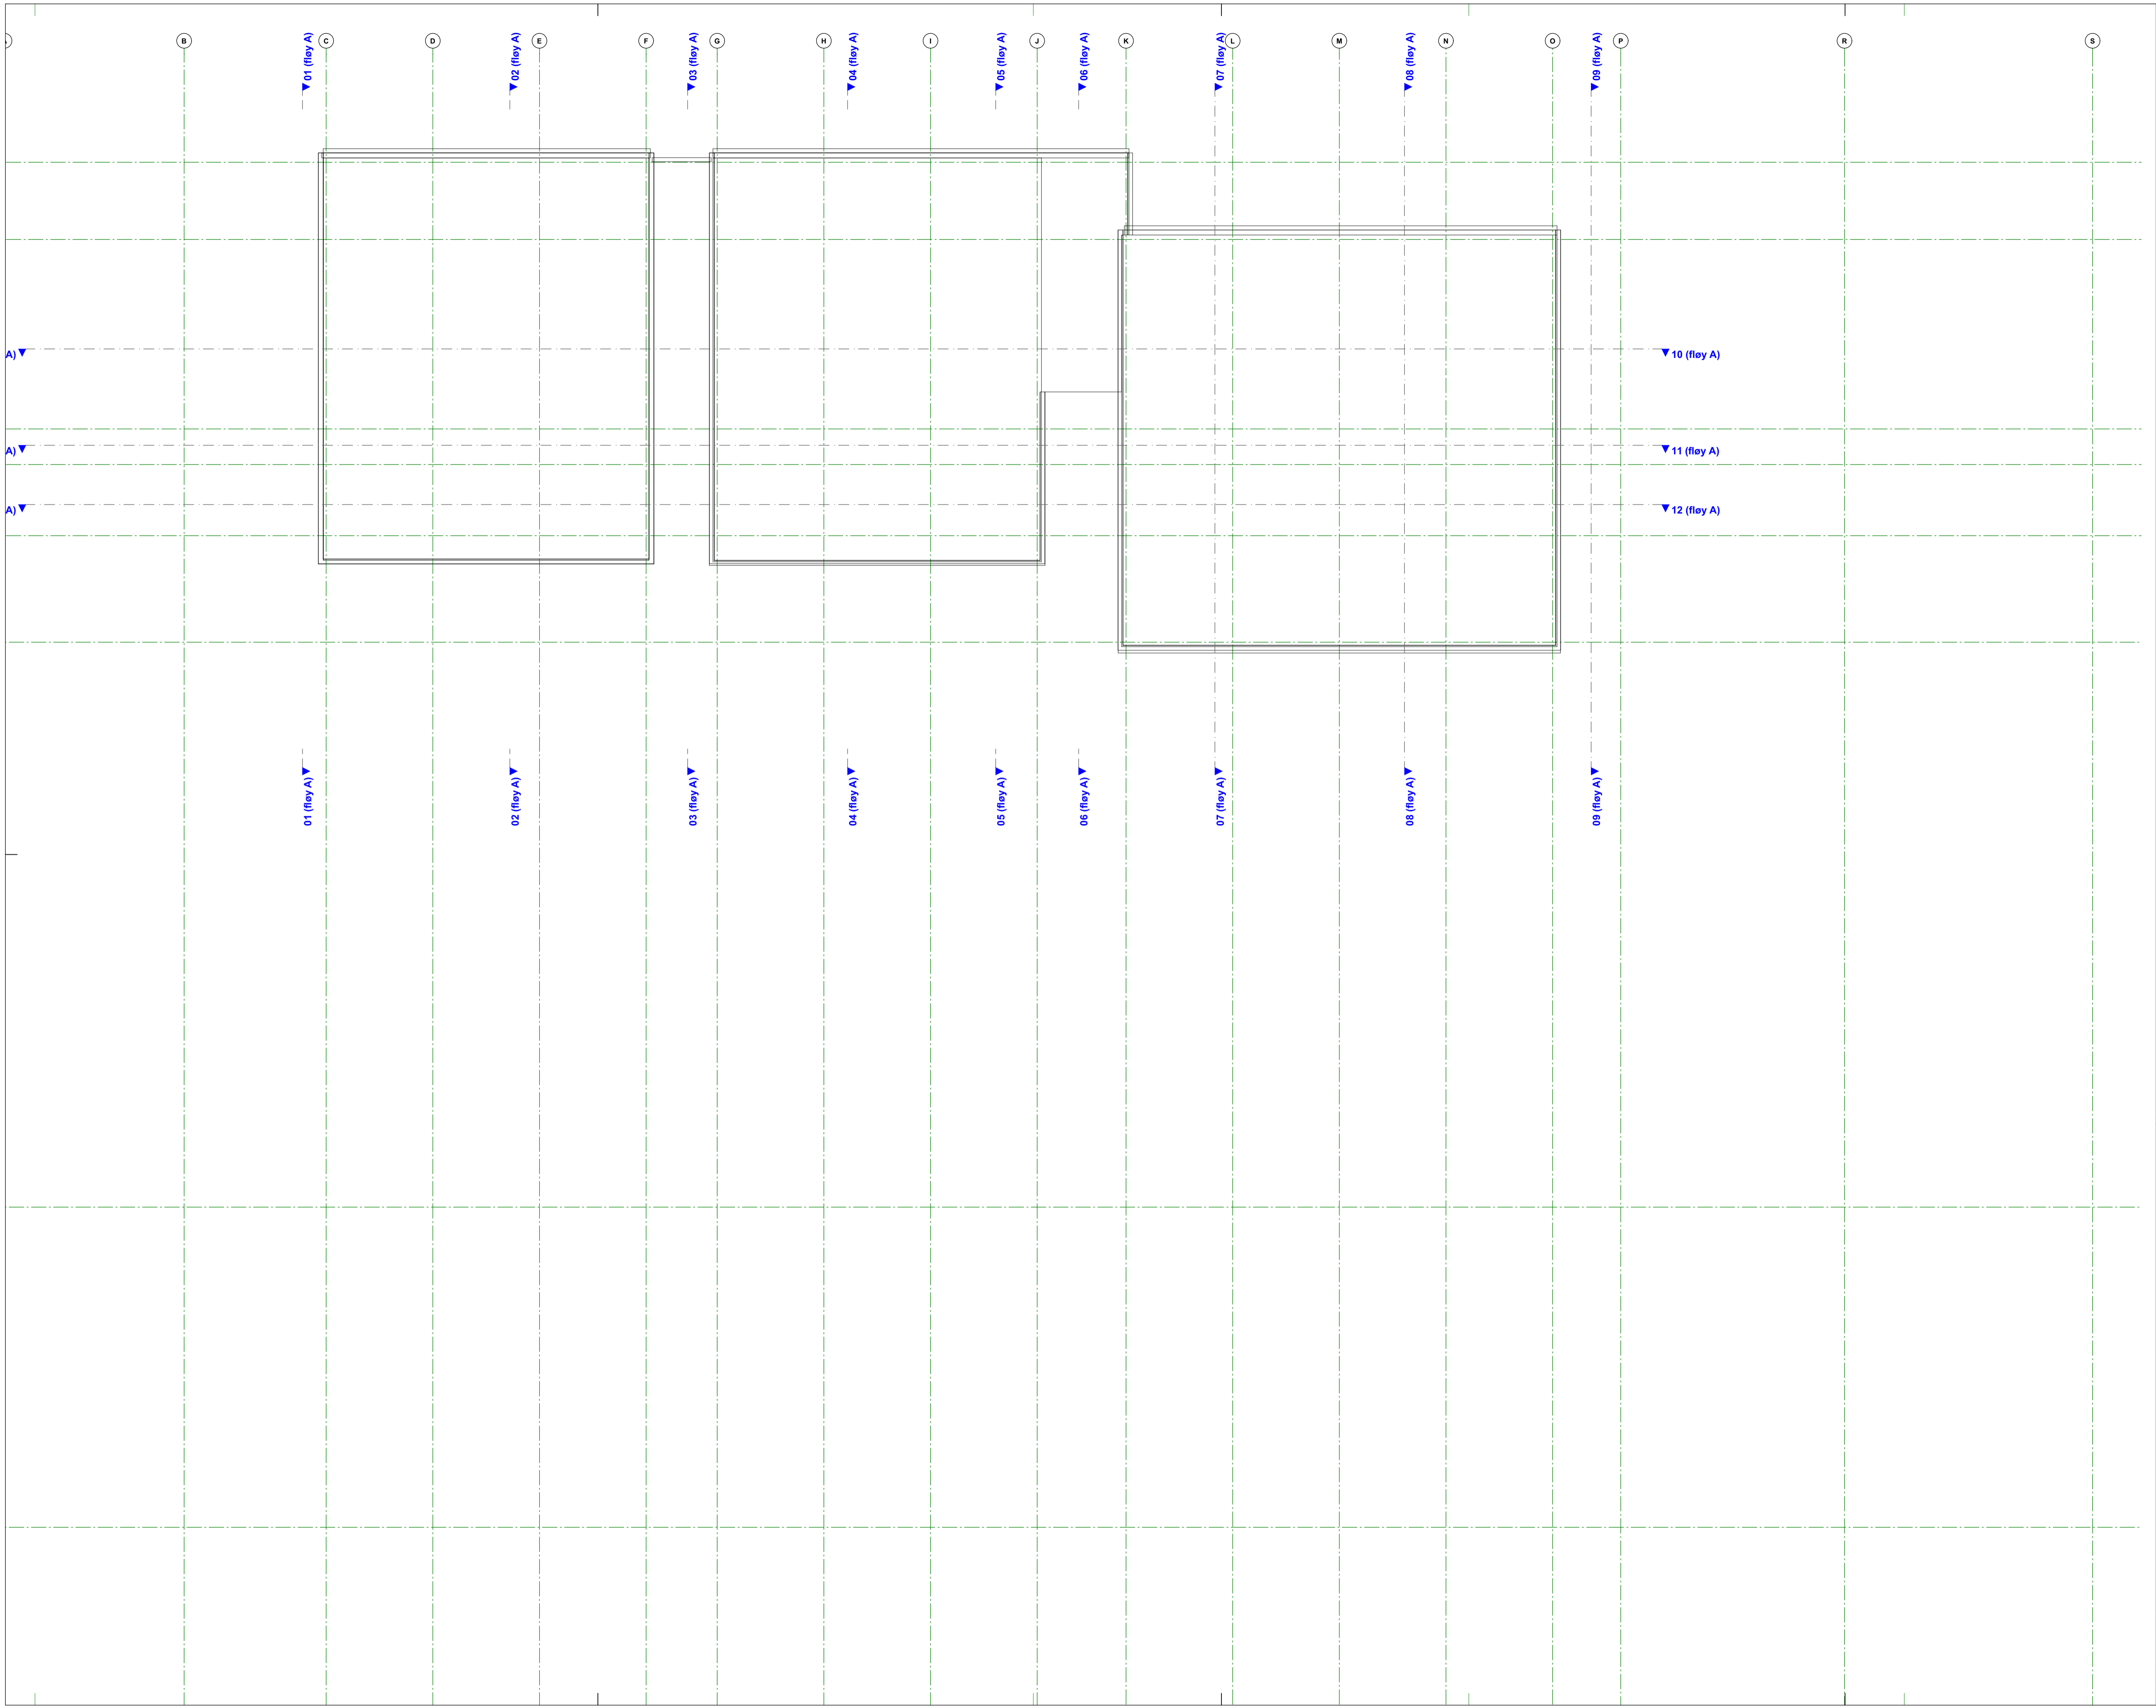


Rev	Nr	Beskrivelse	Dato	Sign.	Kontr.

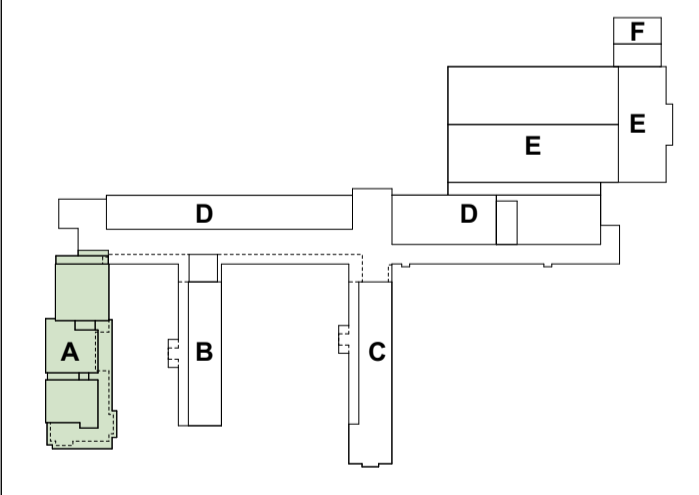


arkitektkontoret **A38**
 Saksark.: Rolf Sande 5762 7450 post@a38.no

Prosjekt nr.: 2607.30.E13-1
 Fase: Anbud
 Dato: 26.06.26 1:100
 Sign: KJAA
 Kontroll: RS
 Plan eksisterende takplan - floy A
 Lærdalsøyri skule
 Lærdal Kommune

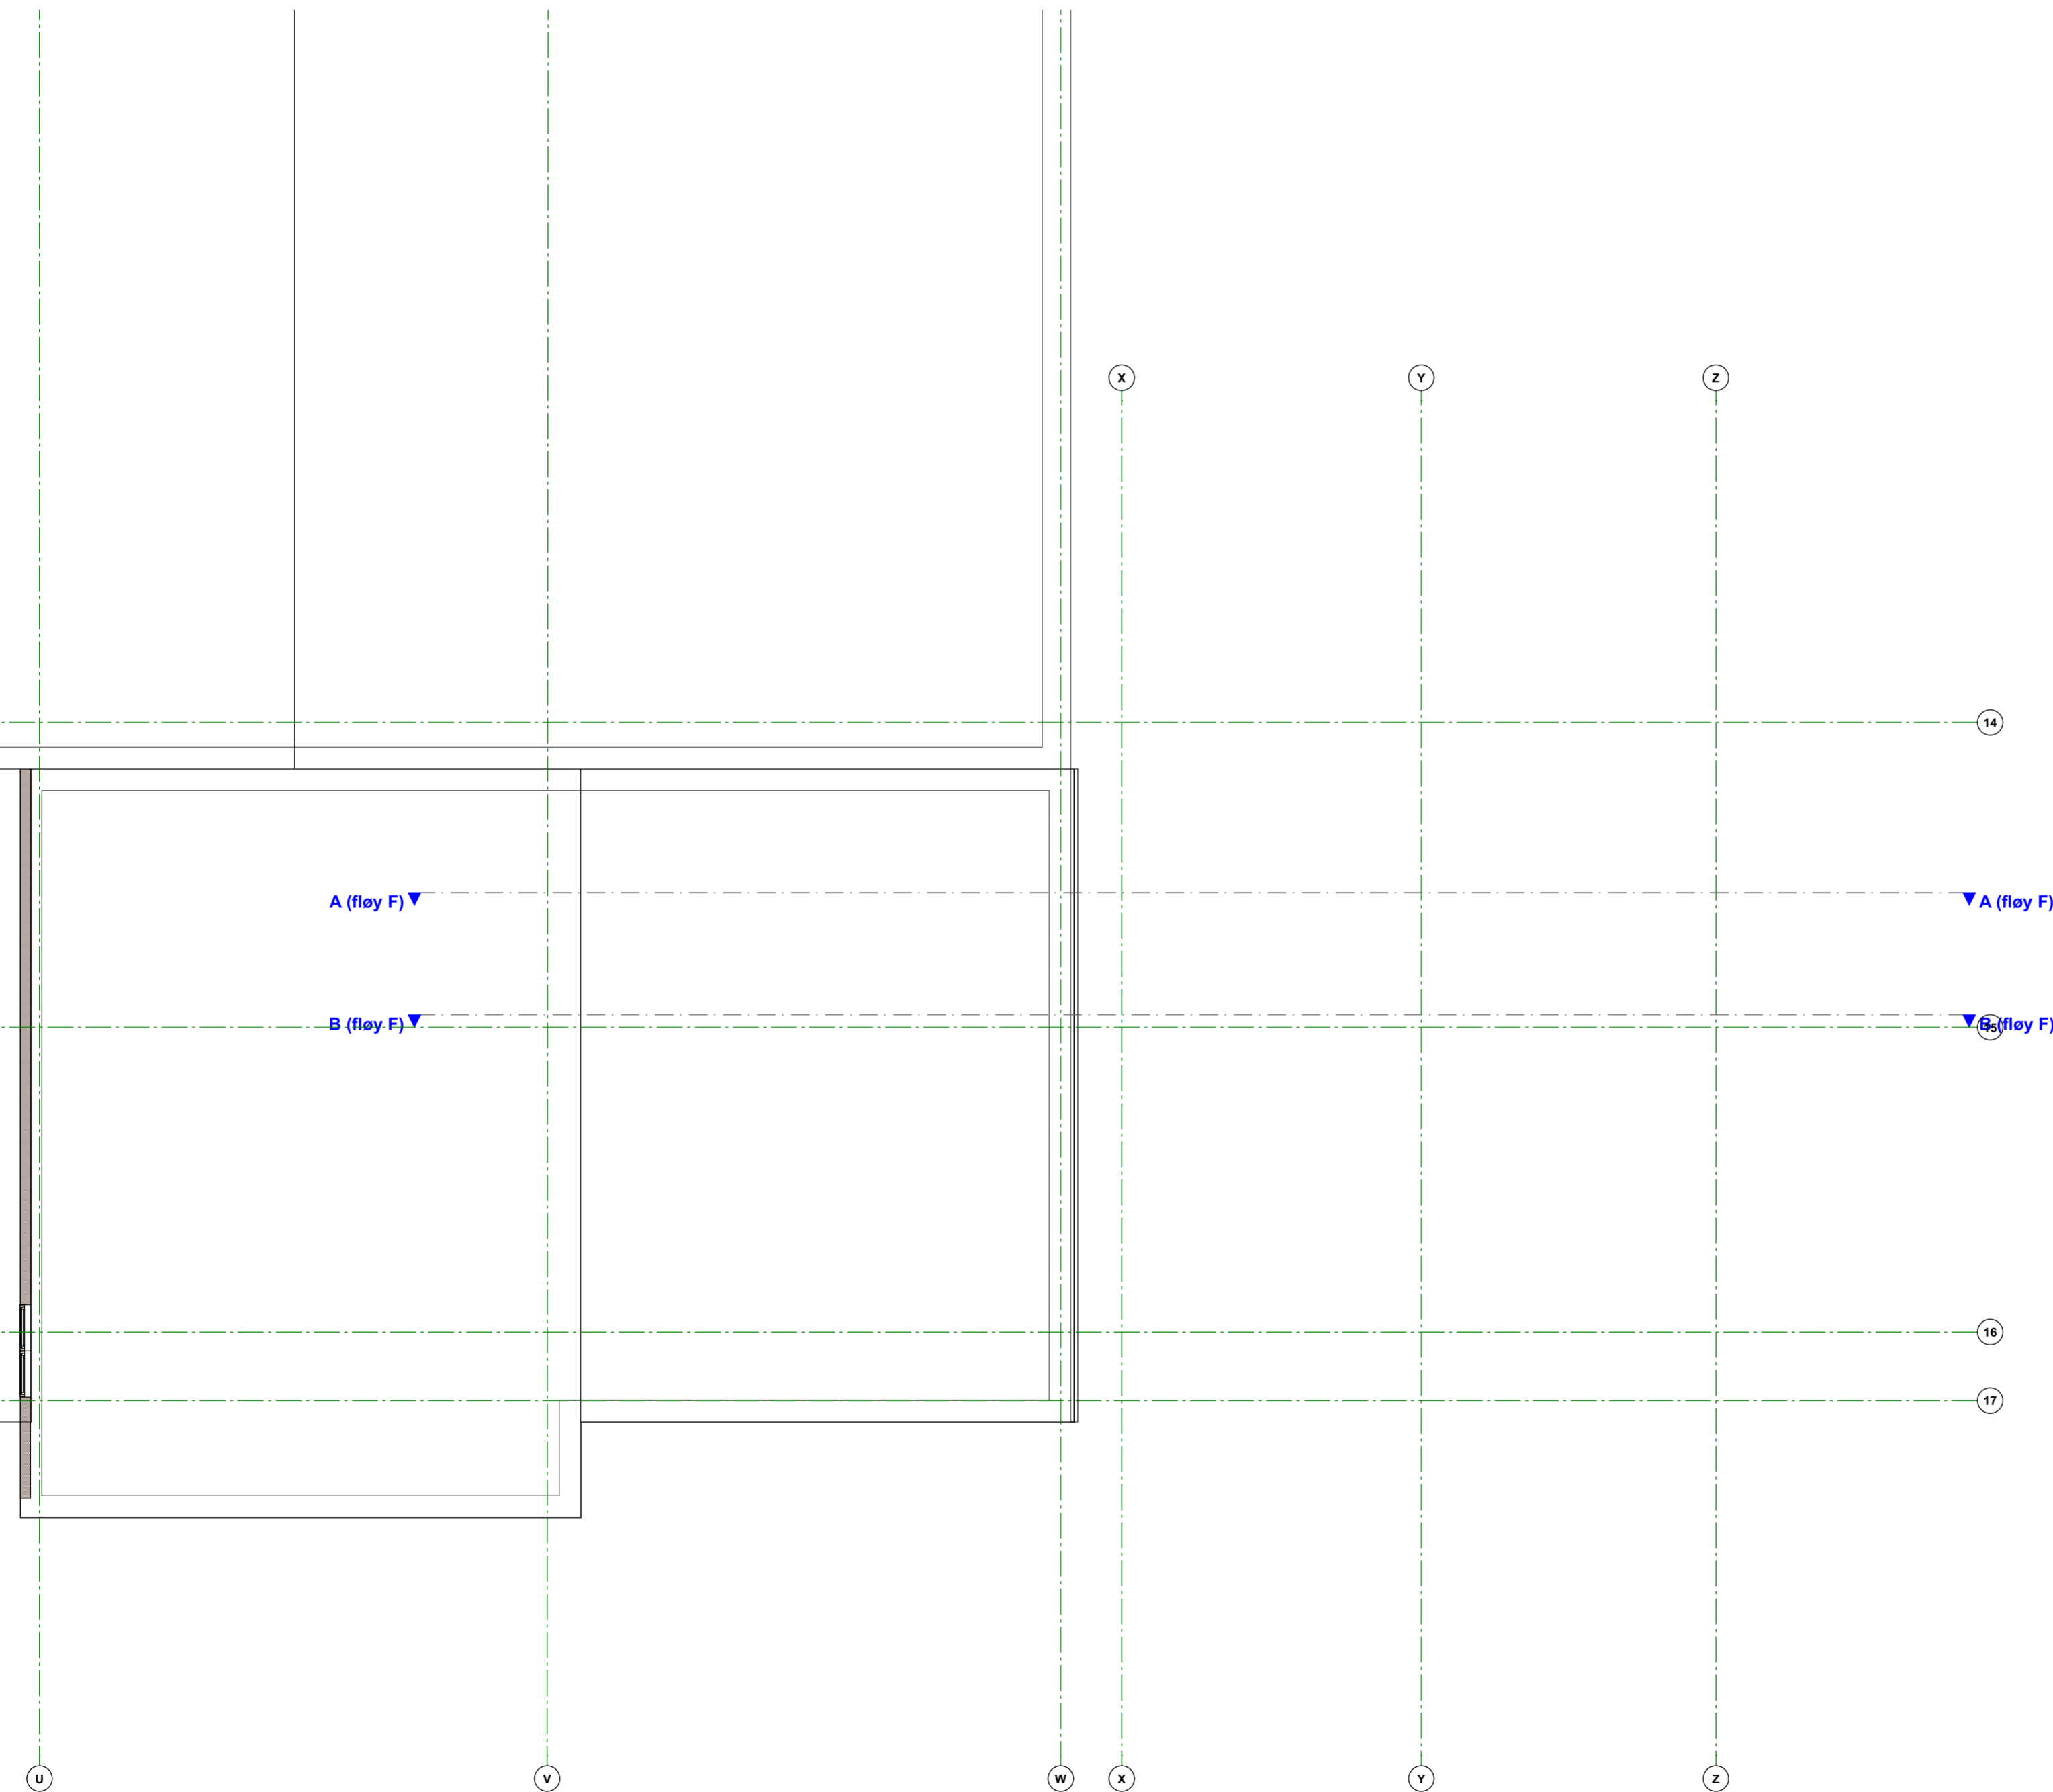

Rev	Nr	Beskrivelse	Dato	Sign.	Kontr.
-----	----	-------------	------	-------	--------

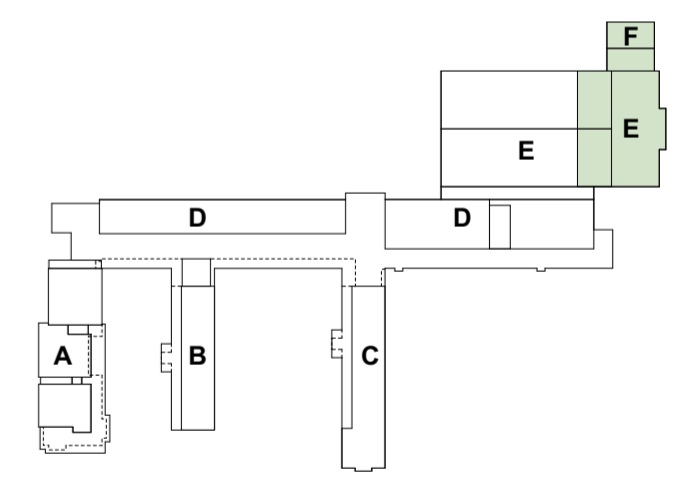

arkitektkontoret **A38**
 Saksark.: Rolf Sande 5762 7450 post@a38.no


Prosjektnr.:	Fase:	Teikningsnr.:	Del nr.:	Rev.:
--------------	-------	---------------	----------	-------

2607.30.E13-1

Plan eksisterande takplan - fløy E og F


Dato	Målestokk (A2-L)	Fase	Sign.	Kontroll
26.06.26	1:100	Anbud	KJAA	RS

Lærdalsøyri skule
 Lærdal Kommune

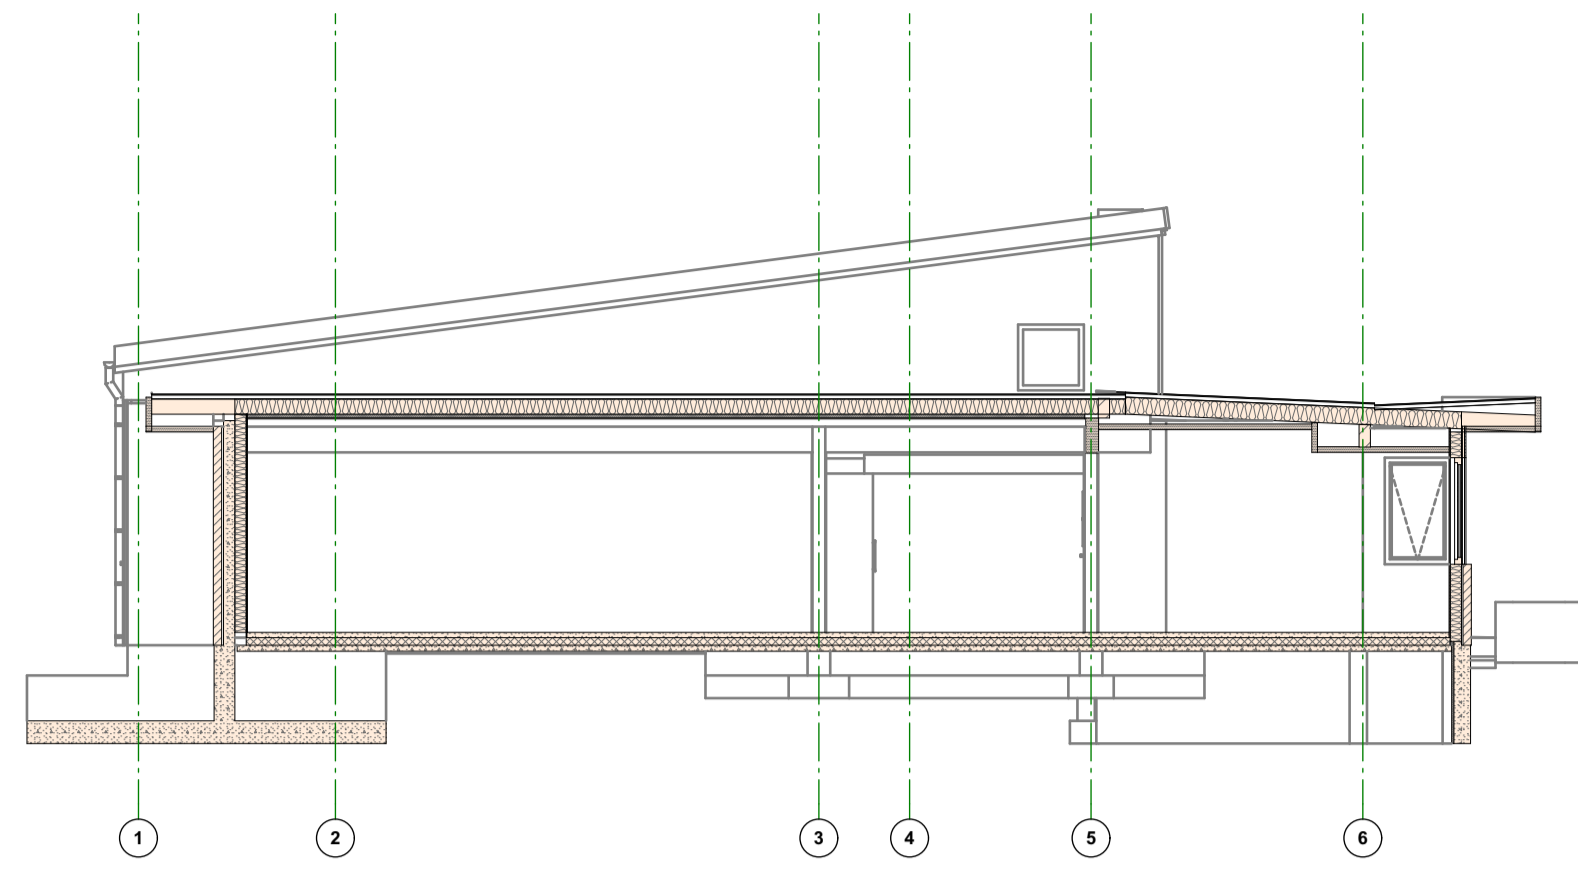


01 (floy A)

1:100

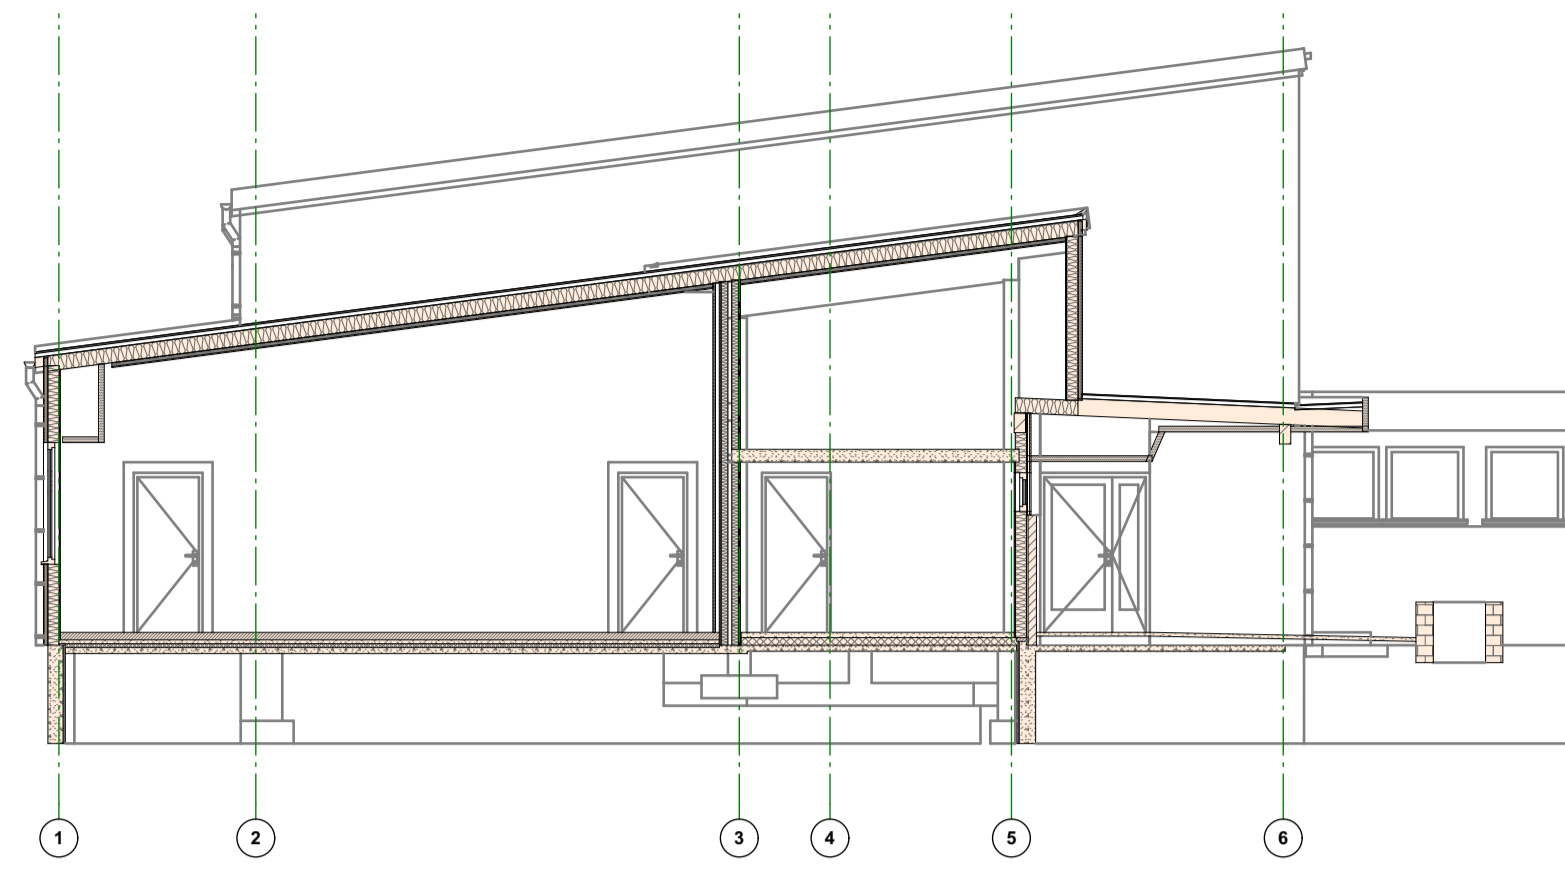


05 (floy A)

1:100

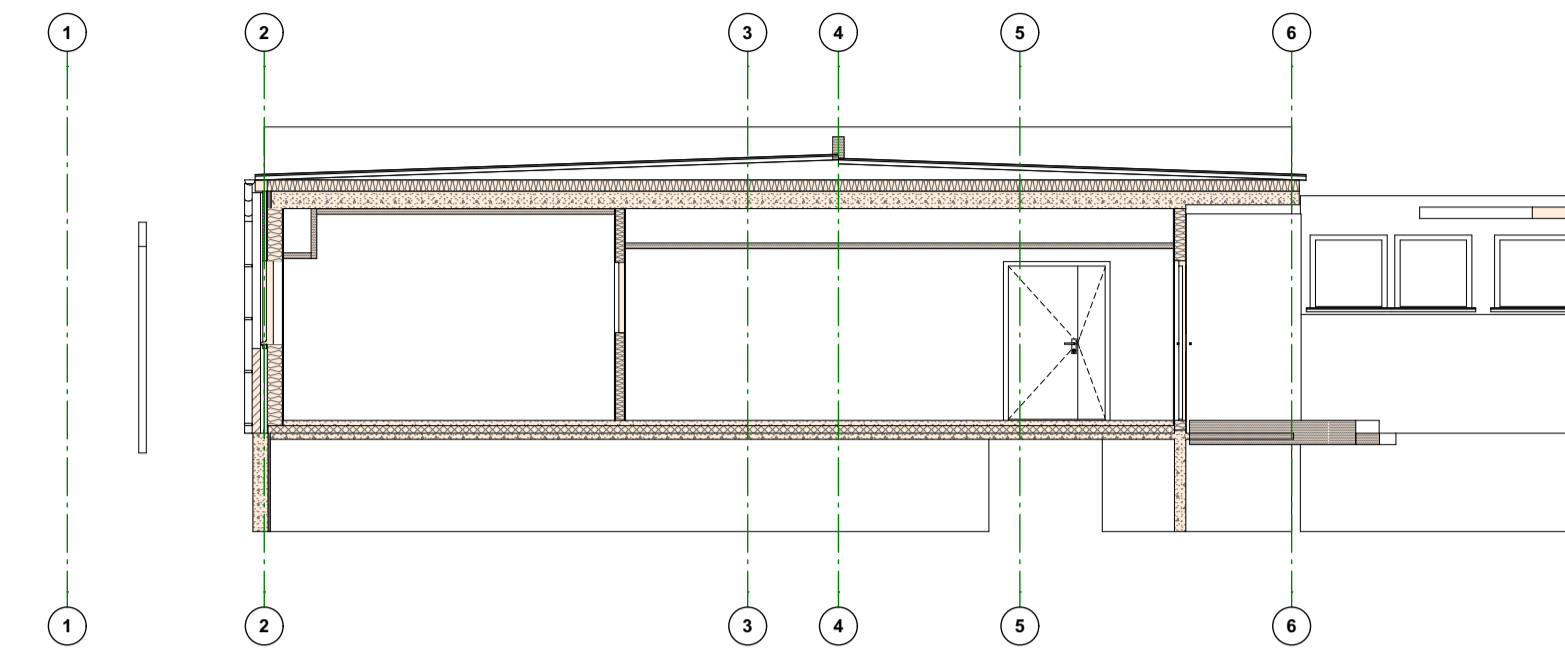


09 (floy A)

1:100

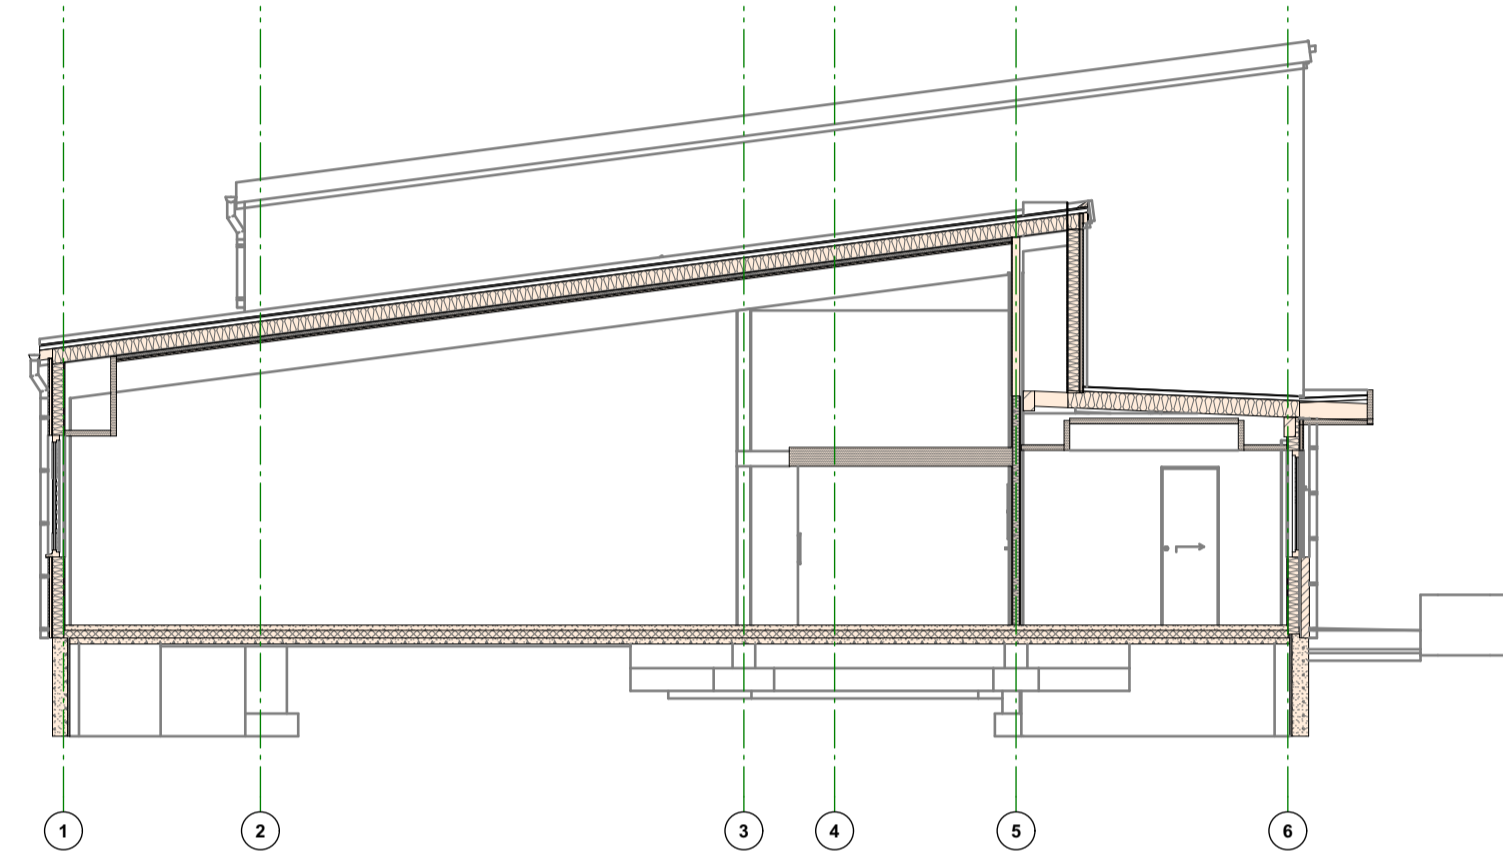


02 (floy A)

1:100

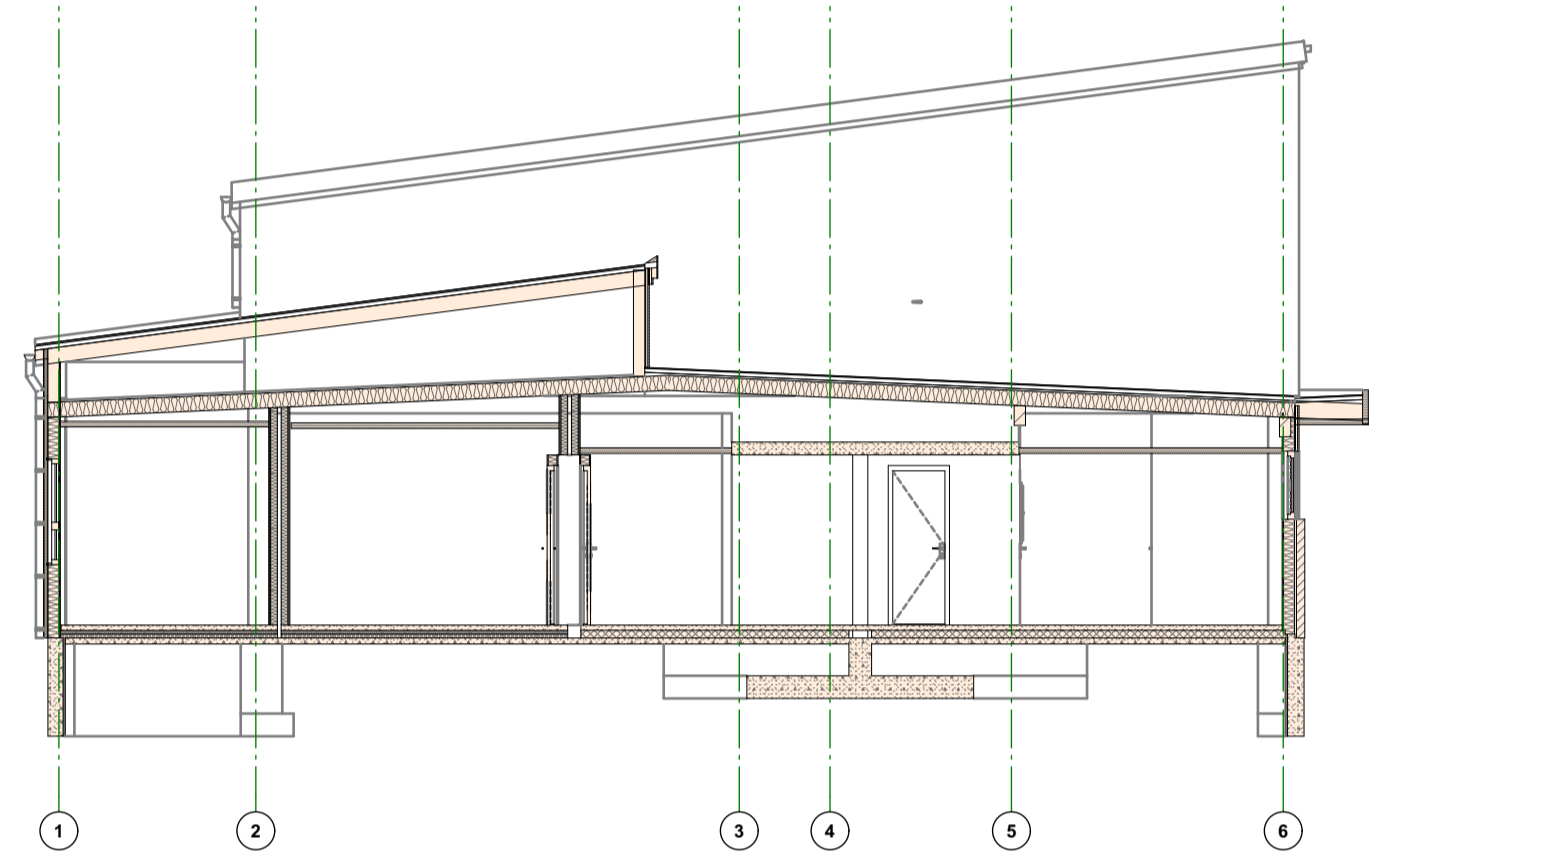


06 (floy A)

1:100

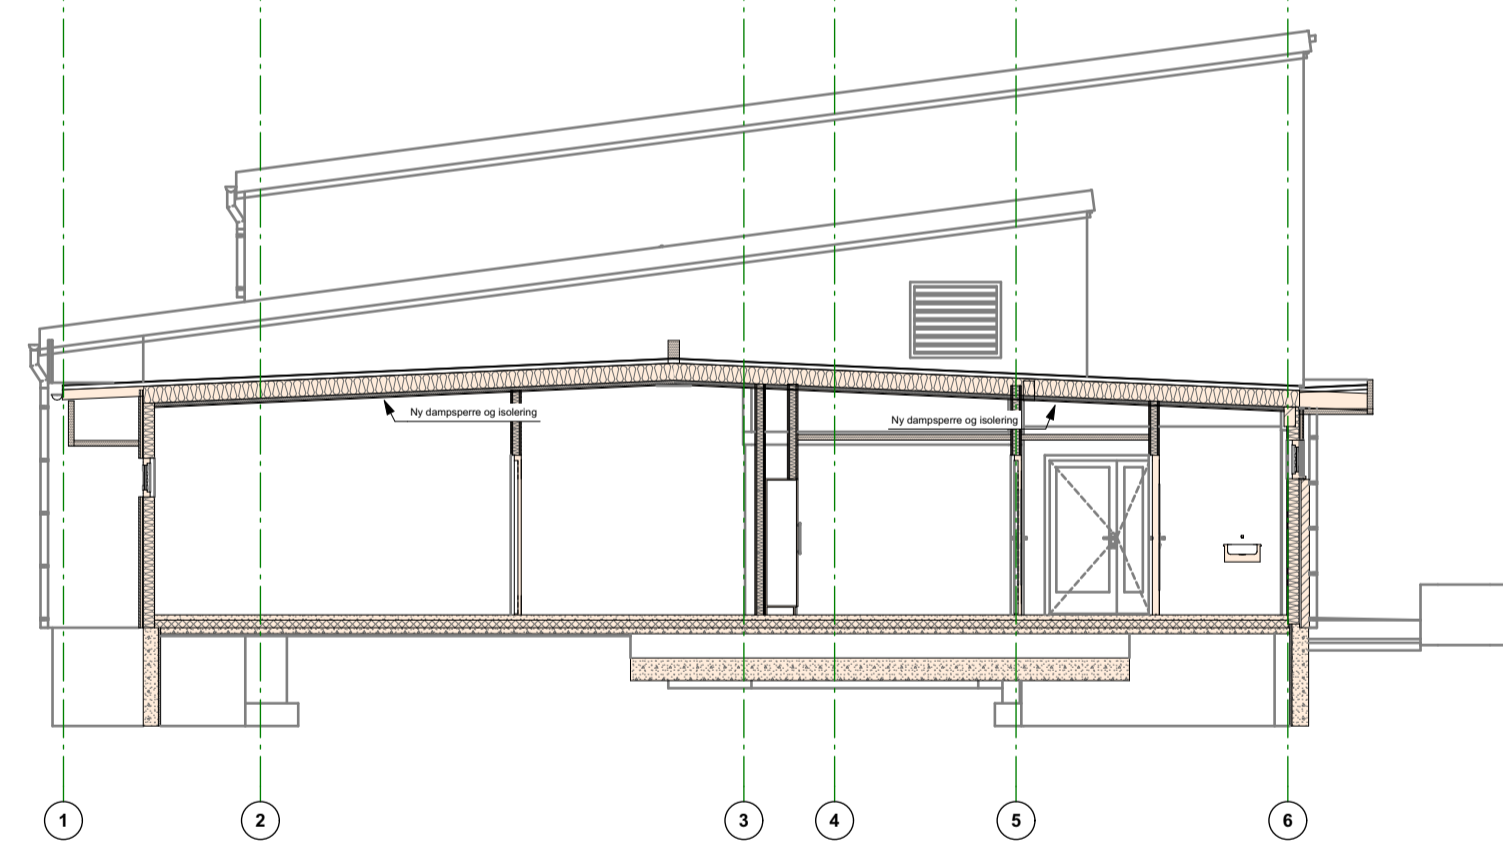


03 (floy A)

1:100

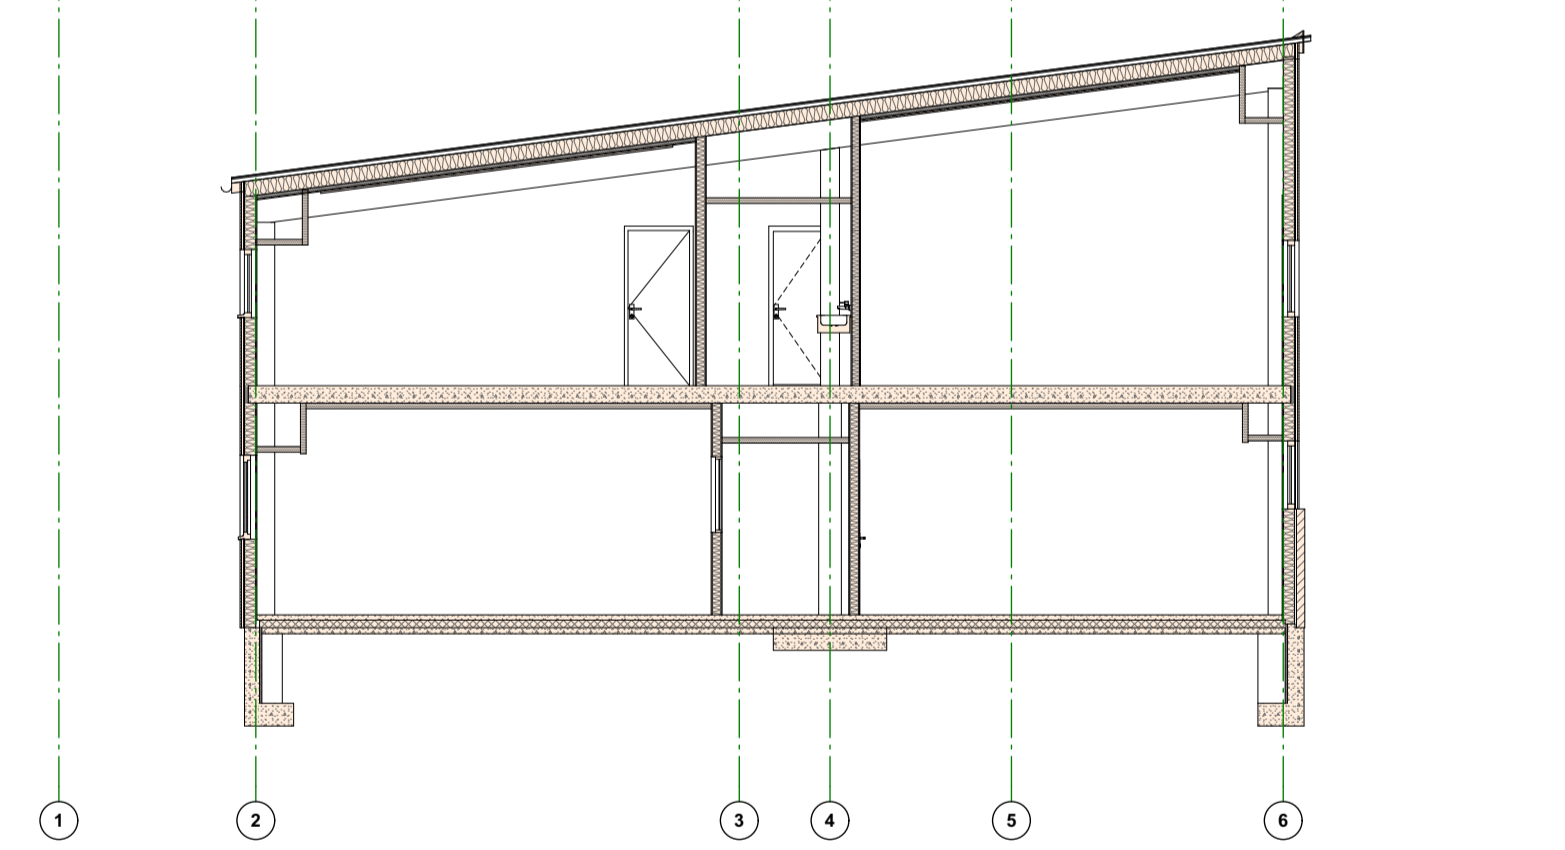


07 (floy A)

1:100

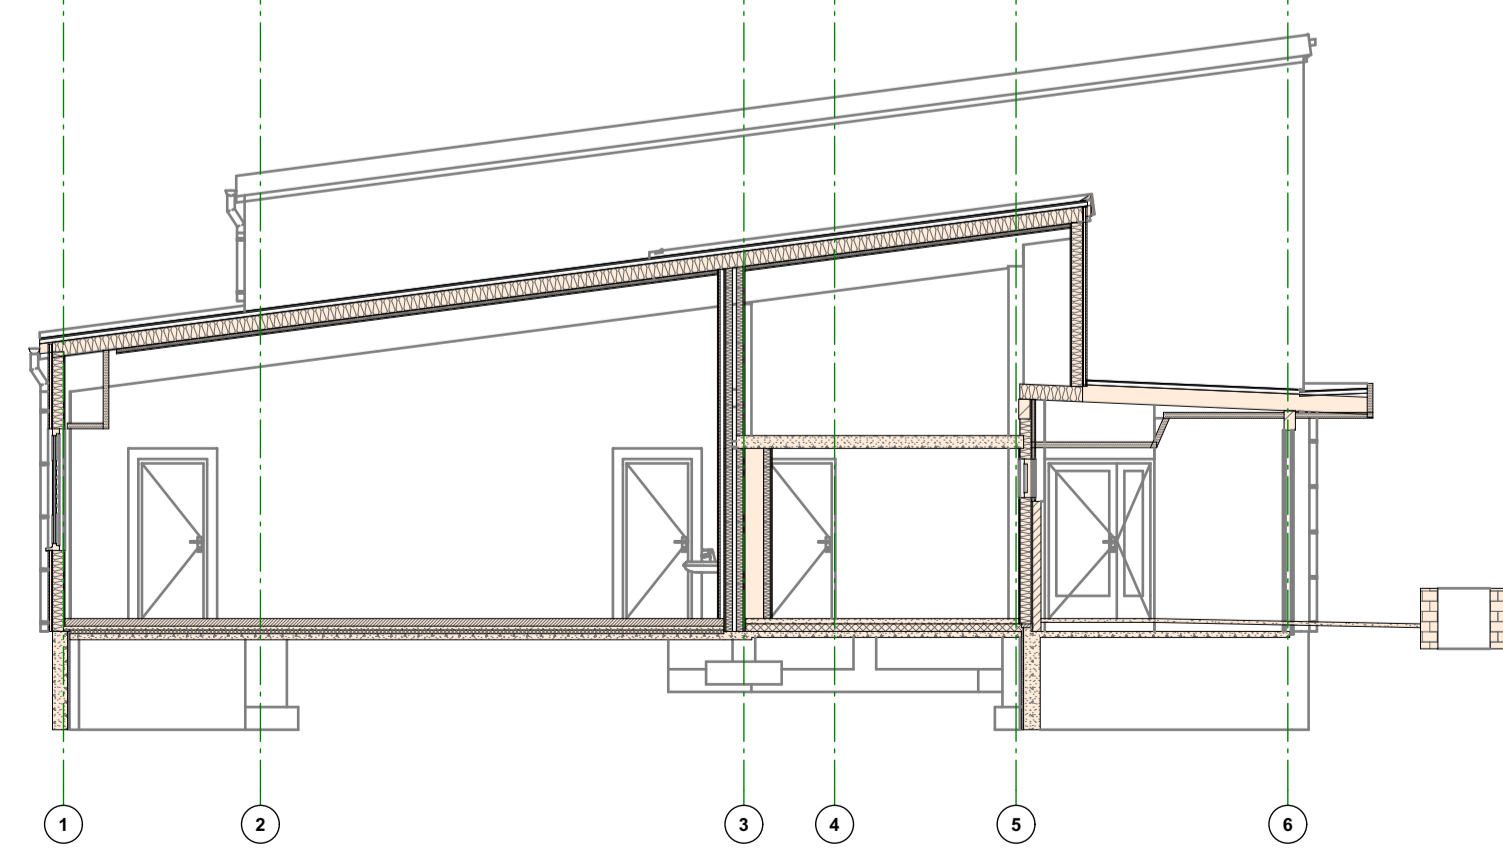

04 (floy A)


1:100

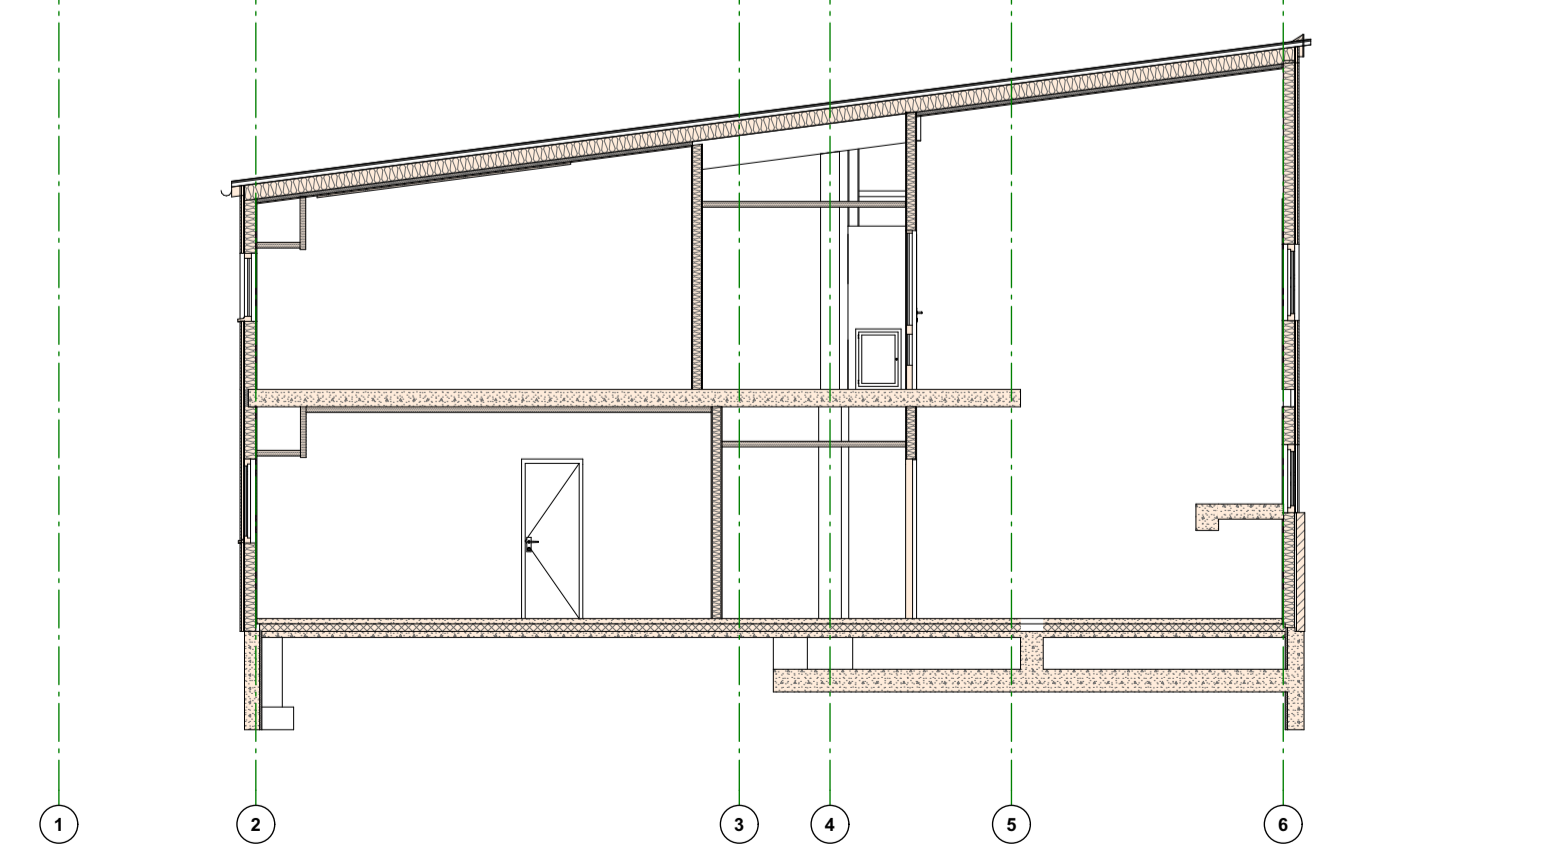

08 (floy A)

1:100


Rev	Nr	Beskrivelse	Dato	Sign.	Kontr.

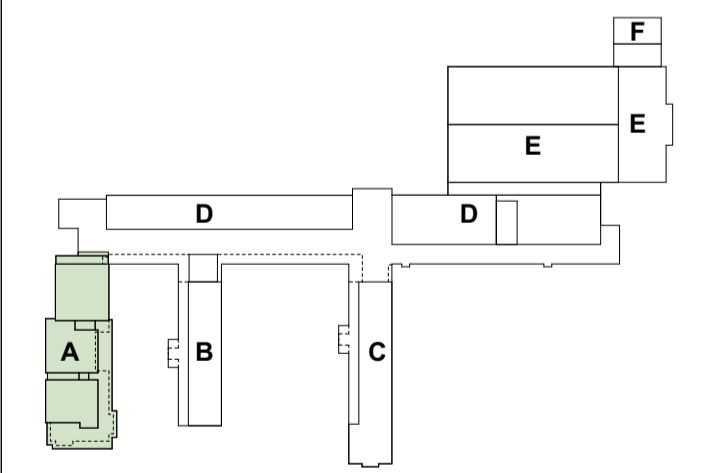

arkitektkontoret **A38**
 Sakark.: Rolf Sande 5762 7450 post@a38.no


Prosjekt nr.: 26.06.26 Fase: 1:100 Taktingen.: Anbud Del nr.: 2607.30.E60 Rev.:

Eksisterende tversnitt floy A
 Dato: 26.06.26 Målestokk (A1-L): 1:100 Fase: Anbud Sign. Kontroll: KJAA RS
 Lærdalsøyri skule
 Lærdal Kommune

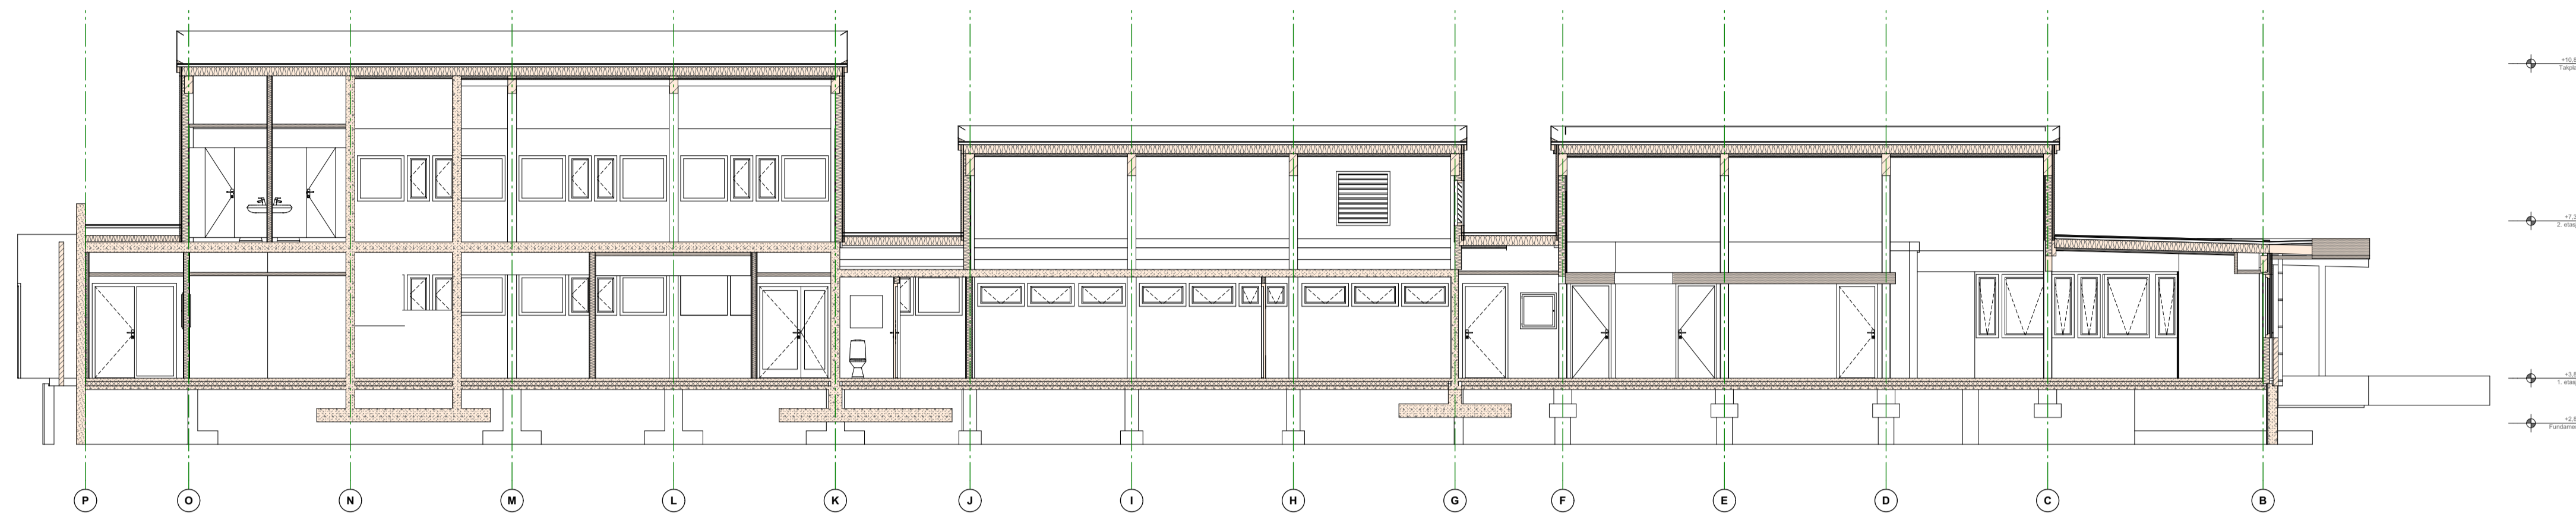


12 (fløy A)

1:100

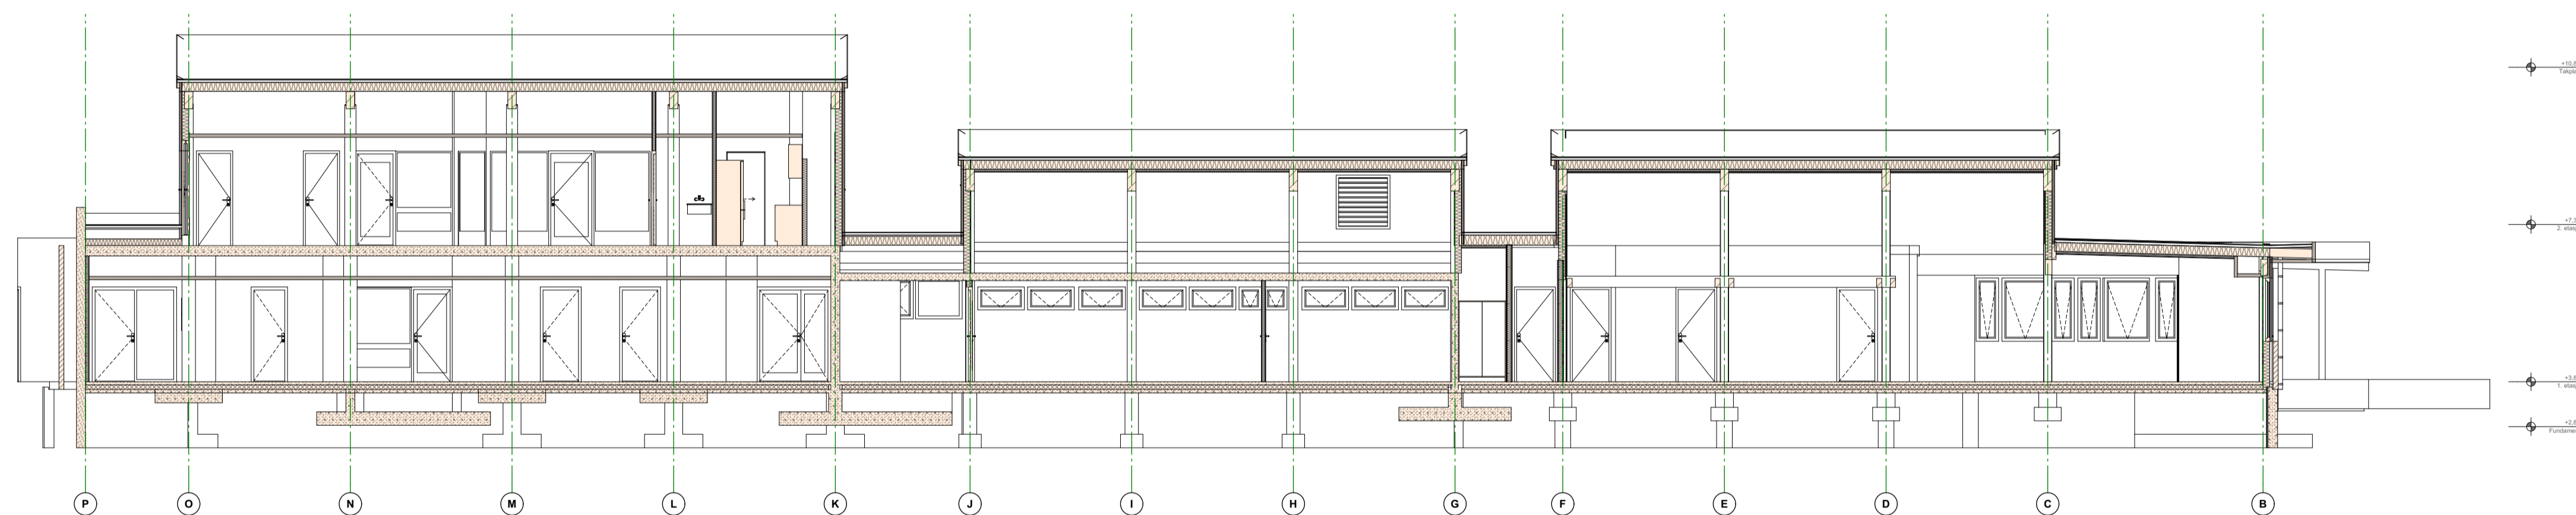

11 (fløy A)


1:100

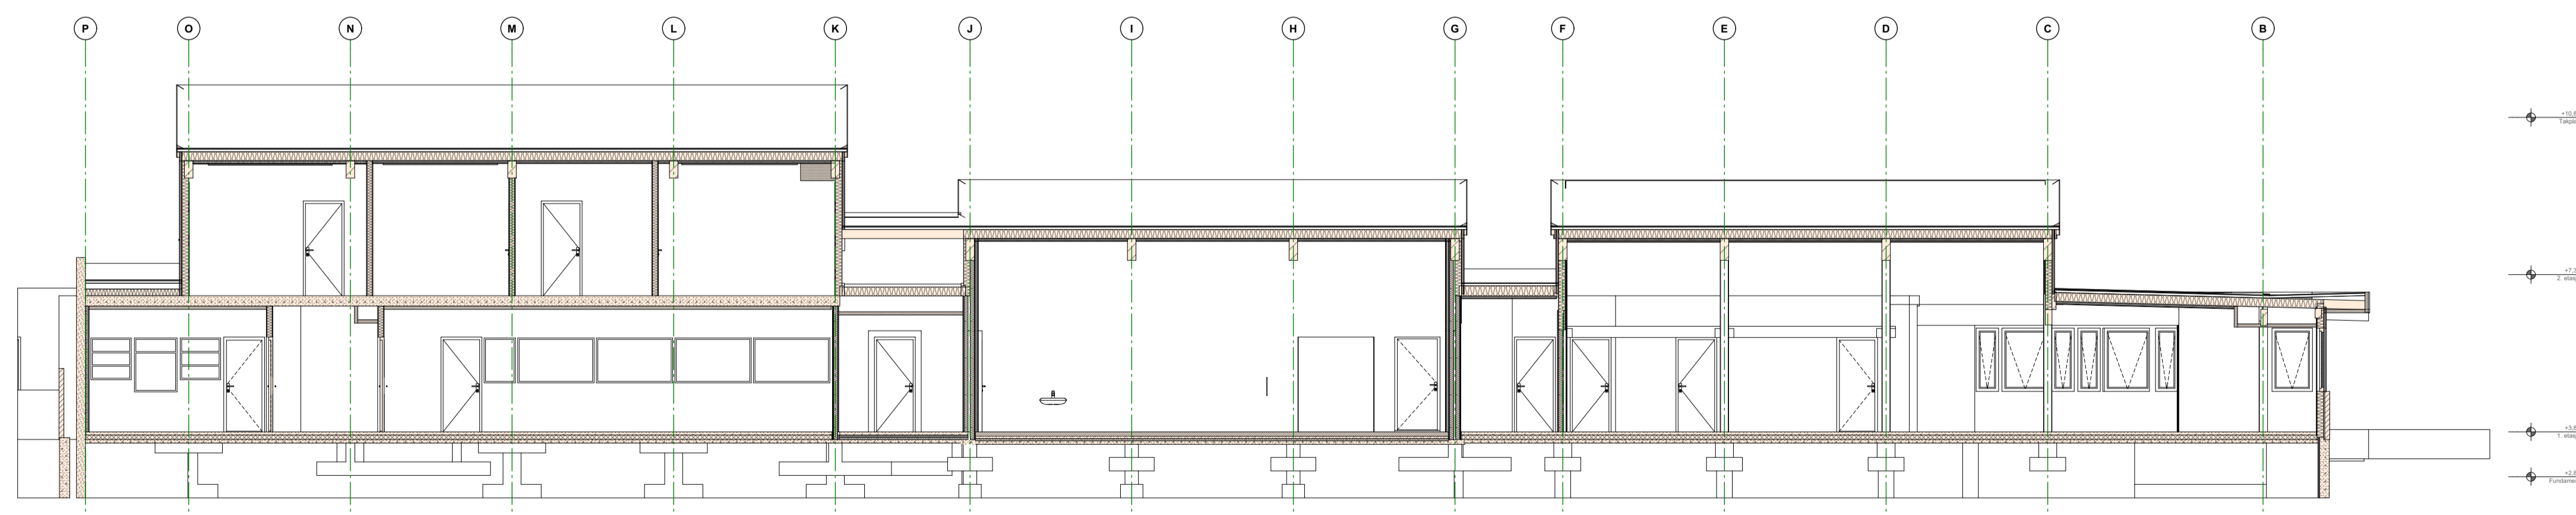

10 (fløy A)

1:100

Rev	Nr	Beskrivelse	Dato	Sign.	Kontr.

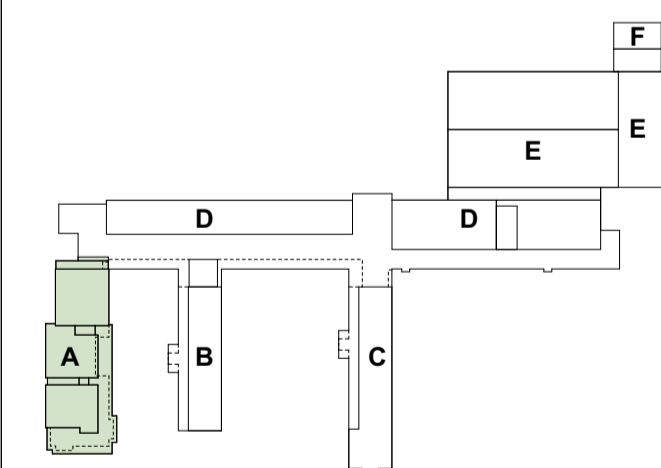

arkitektkontoret **A38**

Saksark.: Rolf Sande 5762 7450 post@a38.no

Prosjekt nr.: Fase: Tegning nr.: Del nr.: Rev.:


2607.30.E61

Eksisterende langsnitt fløy A


Dato	Målestokk (A1:4)	Fase	Sign.	Kontr.
26.06.26	1:100	Anbud	KJAA	RS

Lærdalsøyri skule

Lærdal Kommune

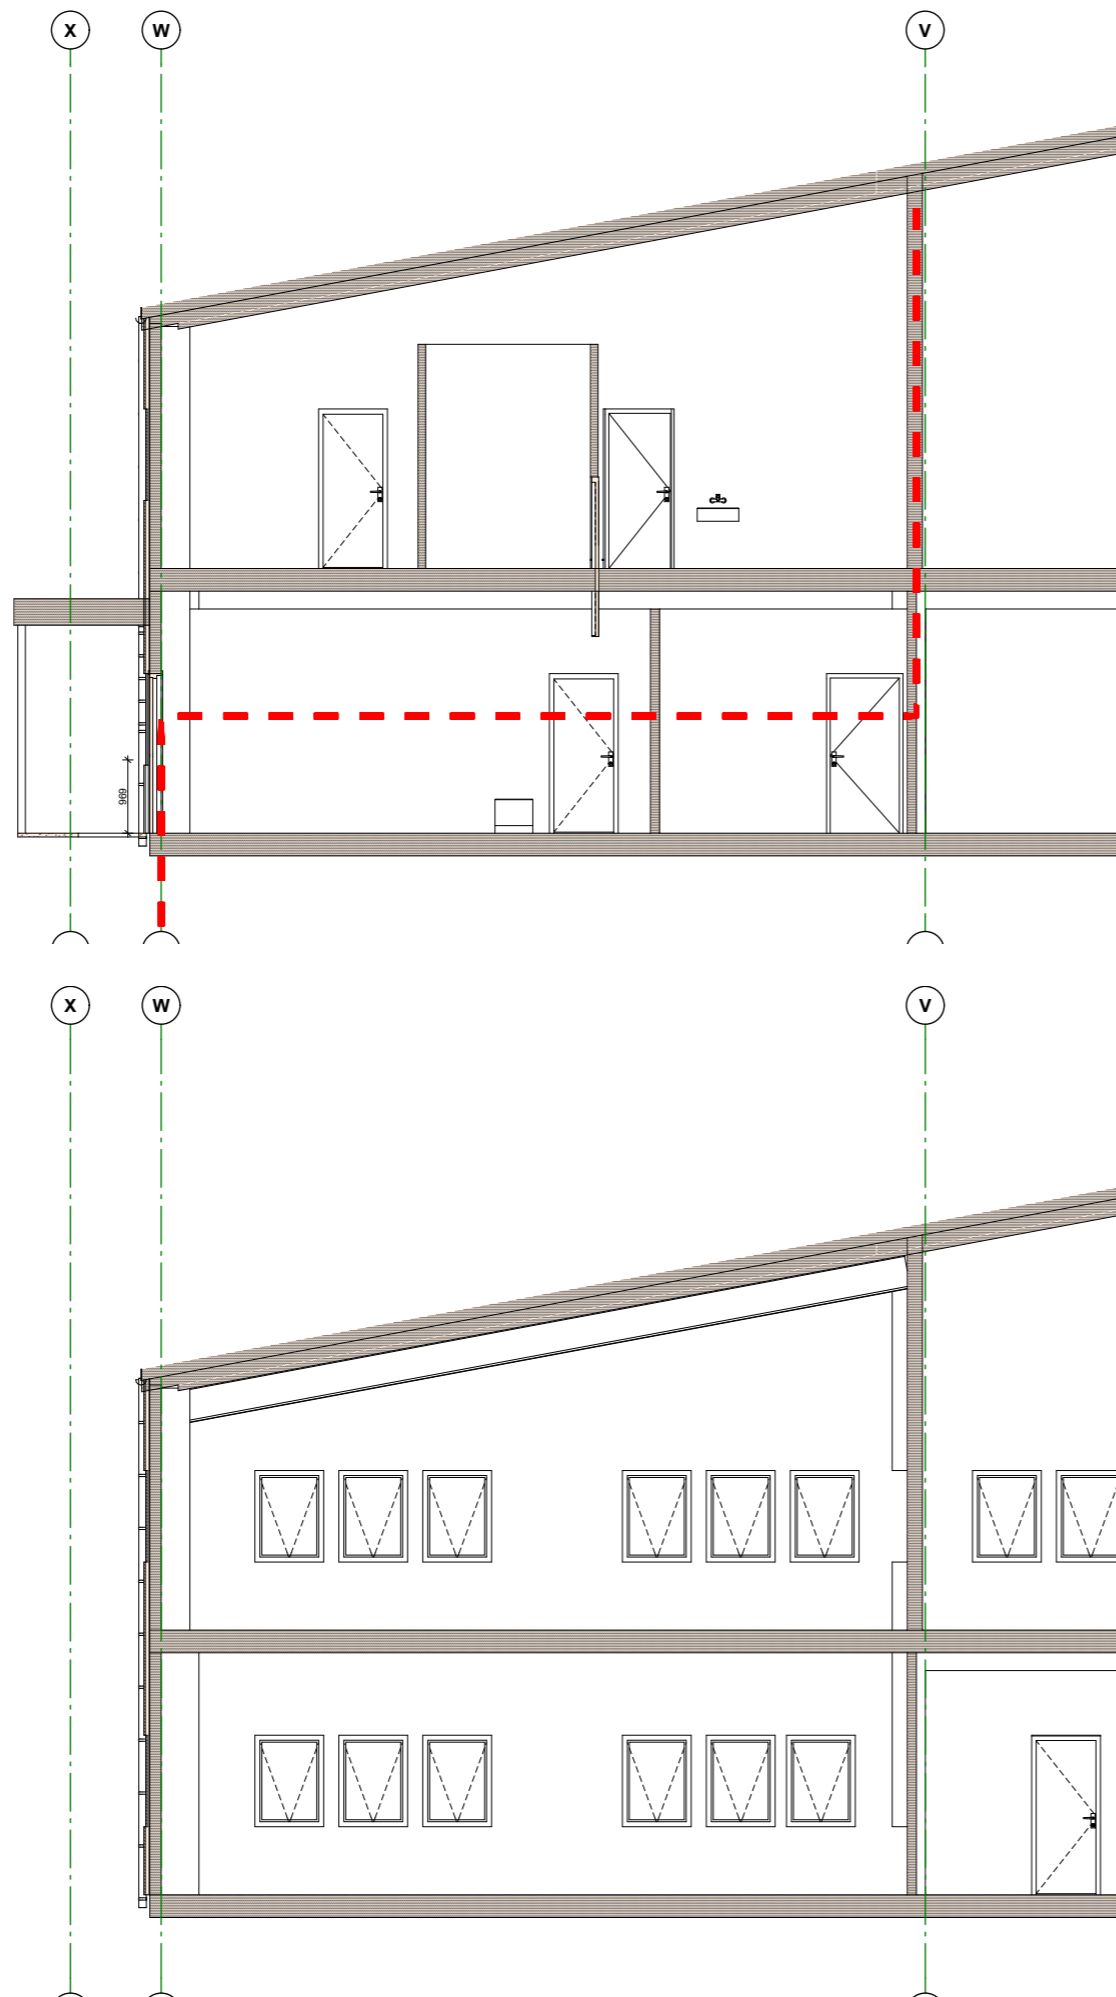

Rev	Nr	Beskrivelse	Dato	Sign.	Kontr.
-----	----	-------------	------	-------	--------

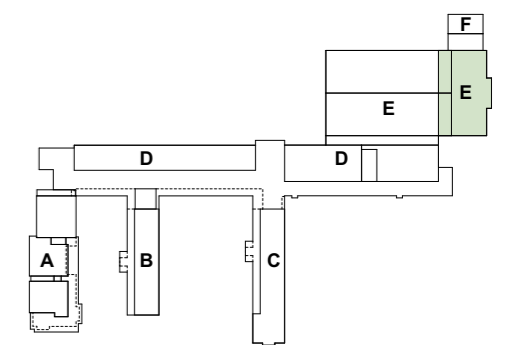

arkitektkontoret **A38**
 Saksark.: Rolf Sande 5762 7450 post@a38.no

Prosjektnr.: Fase: Teikningsnr.: Del nr.: Rev.:


2607.30.E62

Eksisterande snitt fløy E

Dato: 26.06.26 Målestokk (A3-L): 1:100 Fase: Anbud Sign.: KJAA Kontroll: RS

Lærdalsøyri skule


Lærdal Kommune

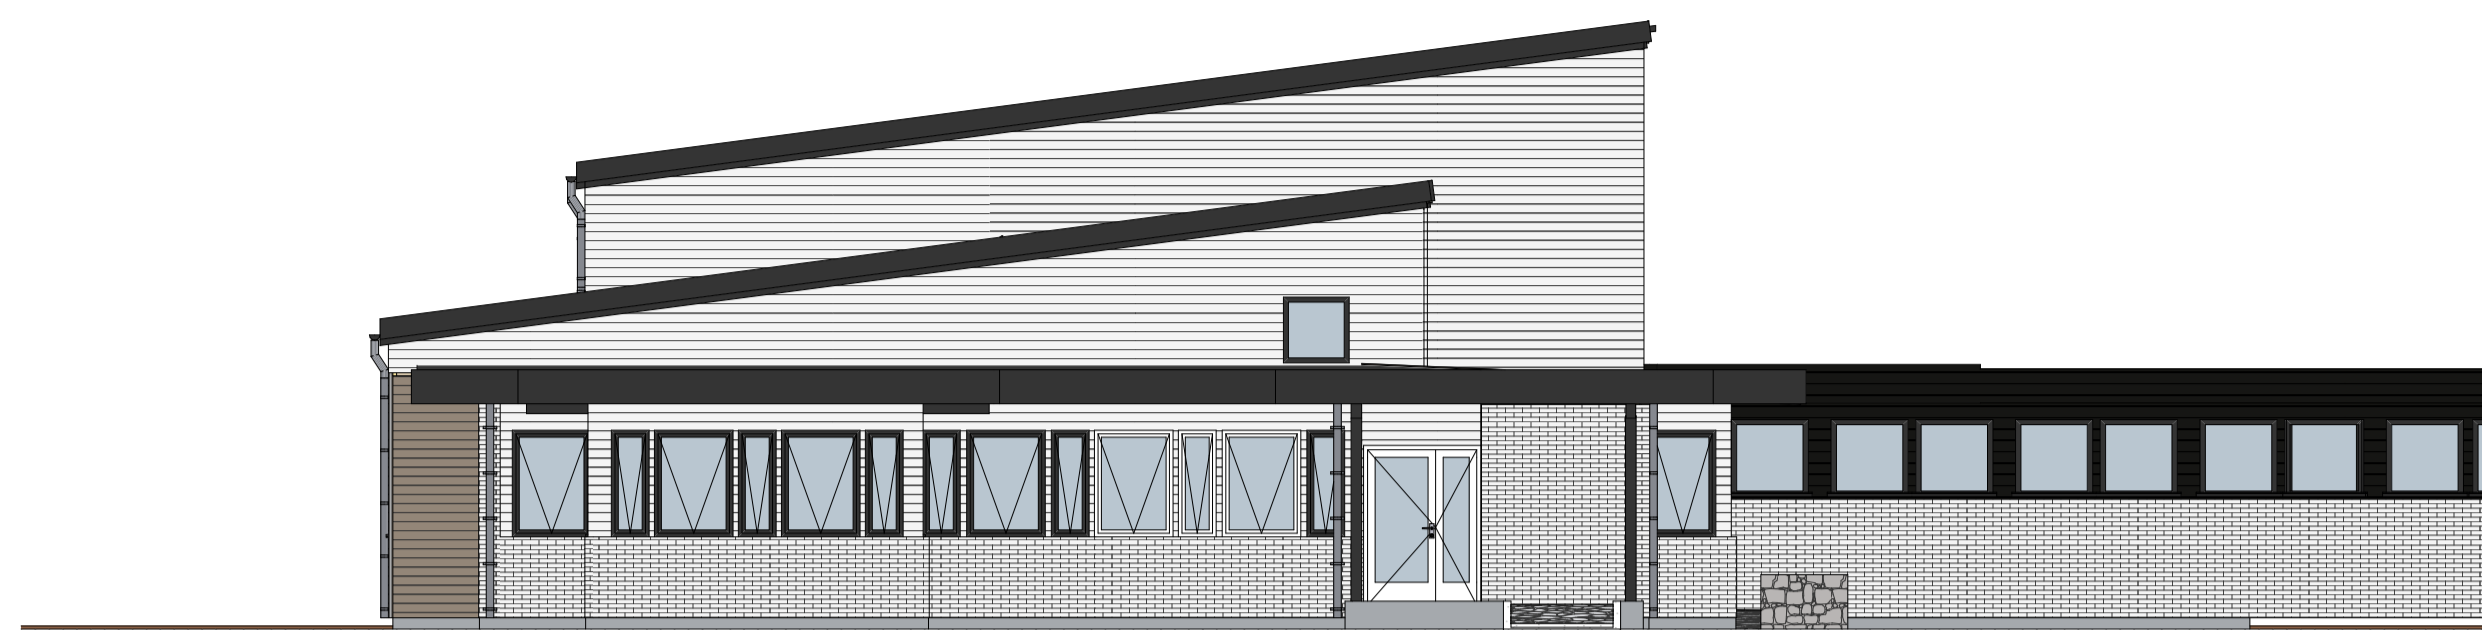

Fasade fløy A Sør-aust 1:100




Fasade fløy A Nord-aust 1:100

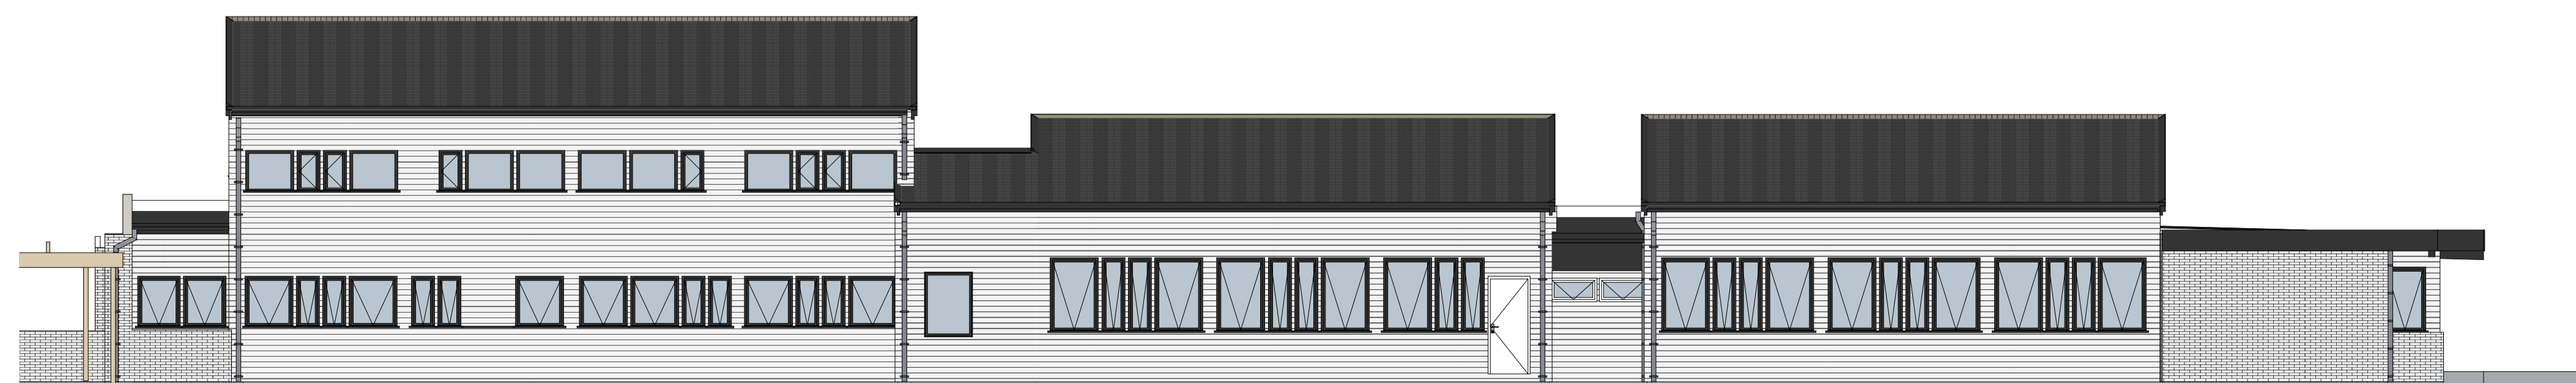

Fasade fløy A Sør-vest 1:100

Rev	Nr	Beskrivelse	Dato	Sign.	Kontr.
-----	----	-------------	------	-------	--------

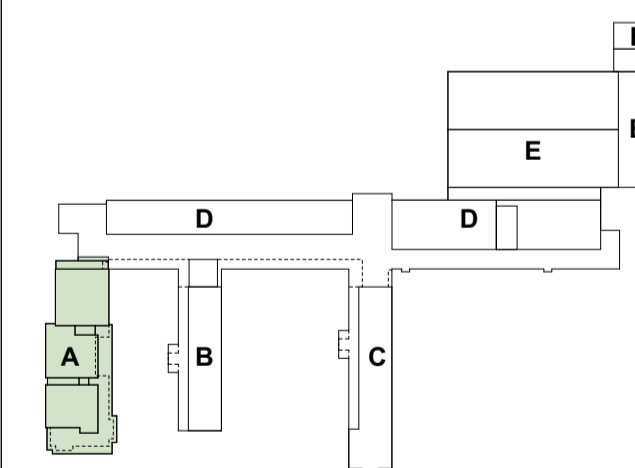

arkitektkontoret A38

Saksark.: Rolf Sande 5762 7450 post@a38.no

Prosjekt nr.: Fase: Tegning nr.: Del nr.: Rev.:

2607.30.E80

Eksisterende fasadar - fløy A

Dato: 26.06.26 1:100 Fase: Anbud Sign: KJAA Kontroll: RS

Lærdalsøyri skule


Lærdal Kommune



Fasade fløy F

Nord-vest


1:100

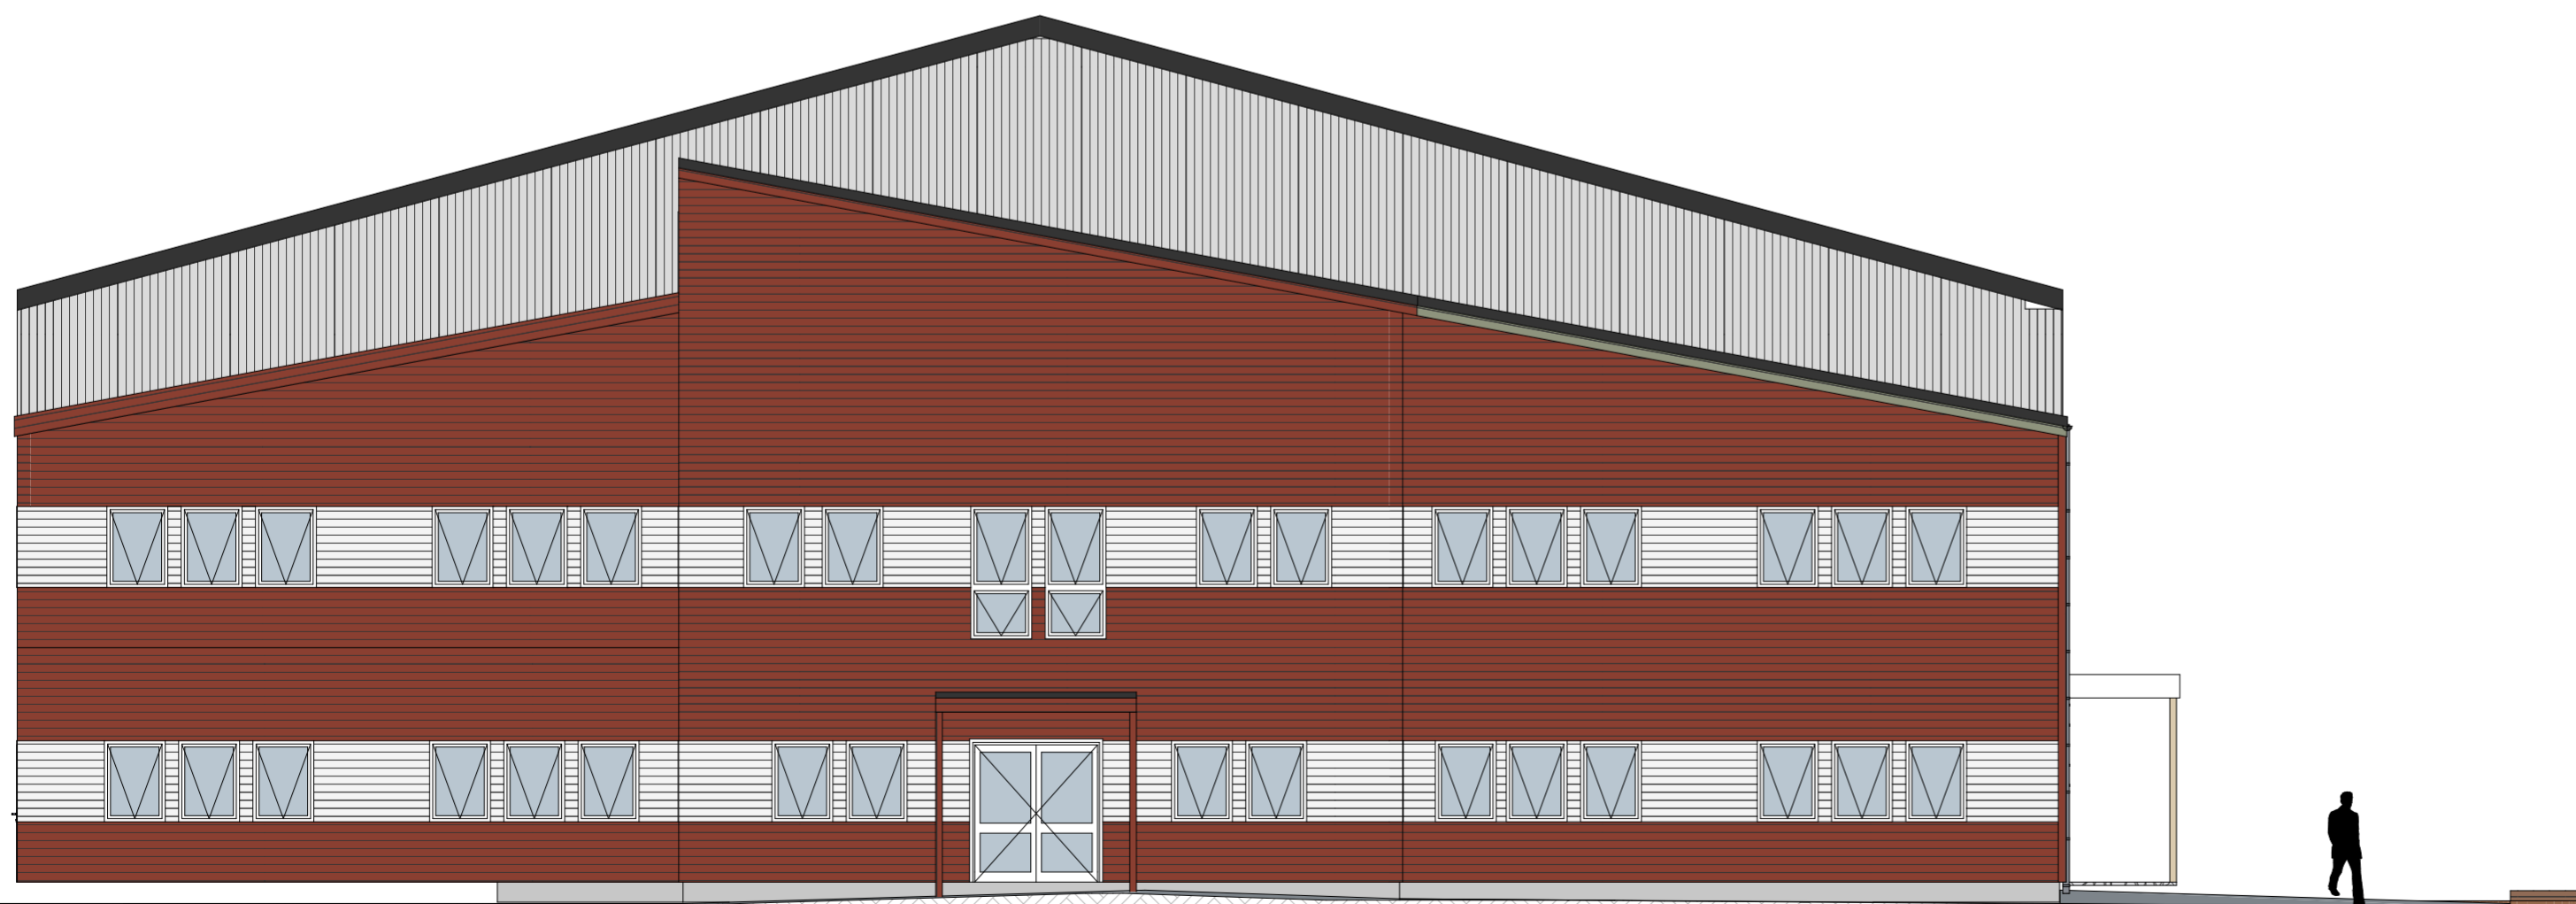

Fasade fløy F

Sør-aust

Rev	Nr	Beskrivelse	Dato	Sign.	Kontr.
-----	----	-------------	------	-------	--------

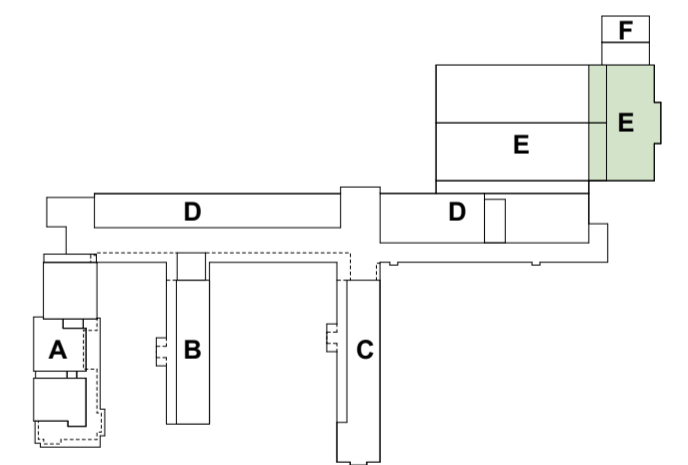

arkitektkontoret **A38**

Saksark.: Rolf Sande 5762 7450 post@a38.no

Prosjektnr.: Fase: Teikningsnr.: Del nr.: Rev.:

2607.30.E81

Eksisterande fasadar - fløy E

Dato: 26.06.26 Målestokk (A2-L): 1:100 Fase: Anbud Sign: KJAA Kontroll: RS

Lærdalsøyri skule

Lærdal Kommune