


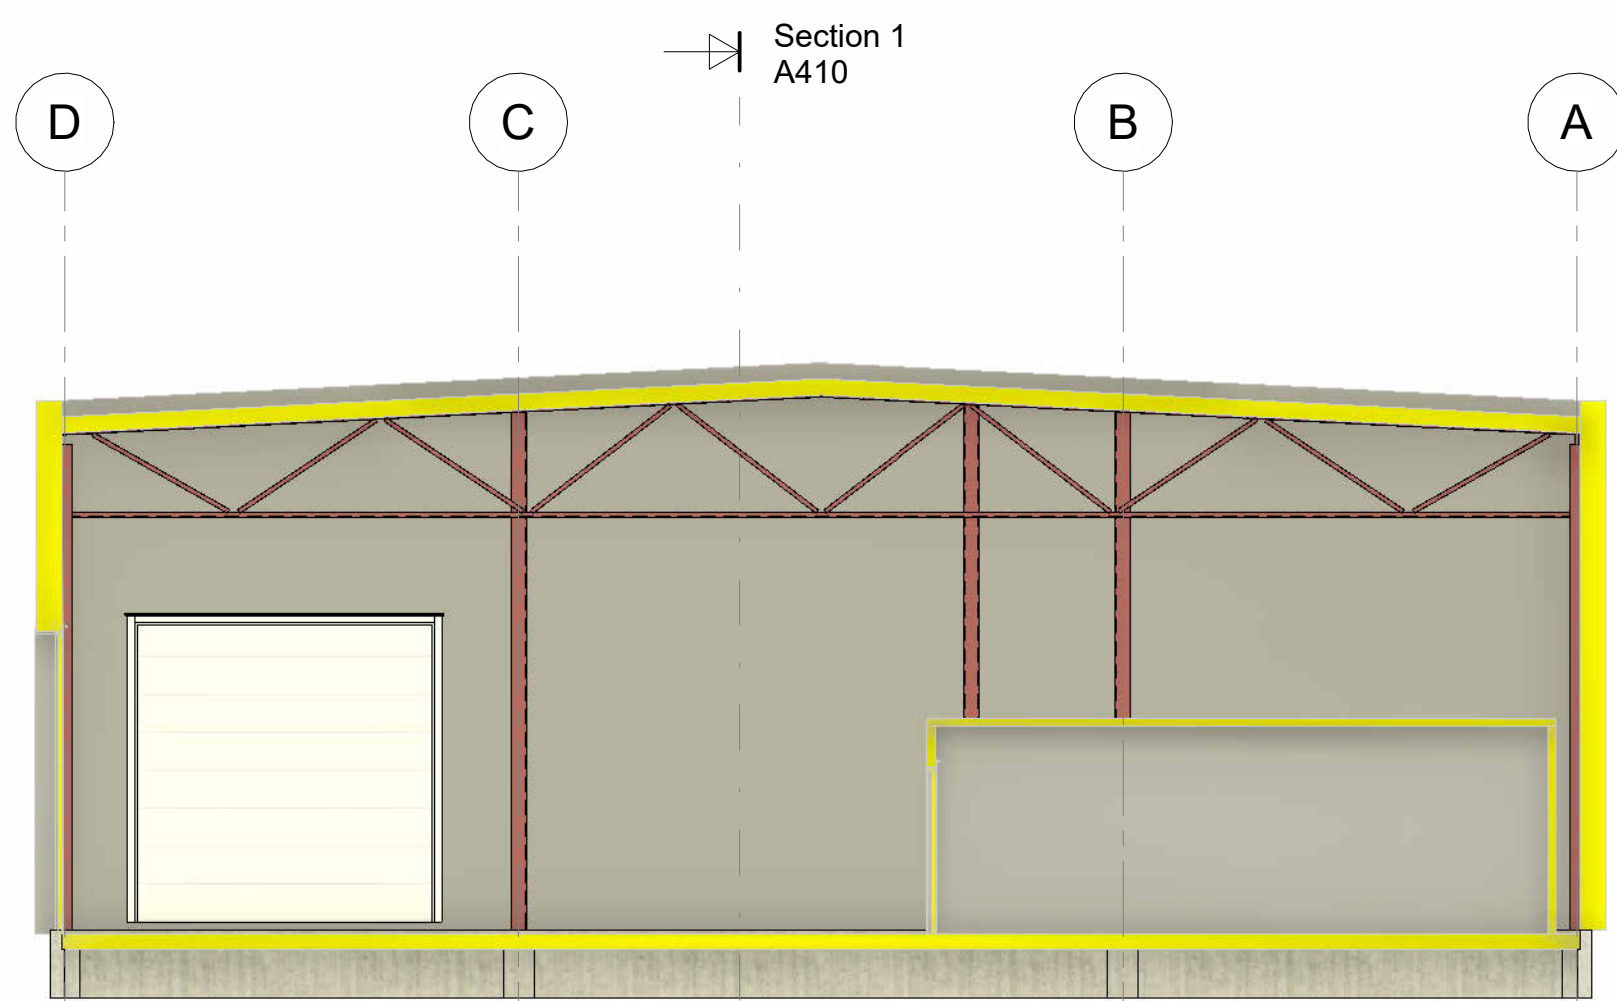

Section 2
1 : 100

Section 1
A410



Section 4
1 : 100

Section 1
A410

Section 6
A410


Gesims topp 6900

Loft 5400

Eks. Et. 2 2700

Eks. Et. 1 0

Fundament -1000

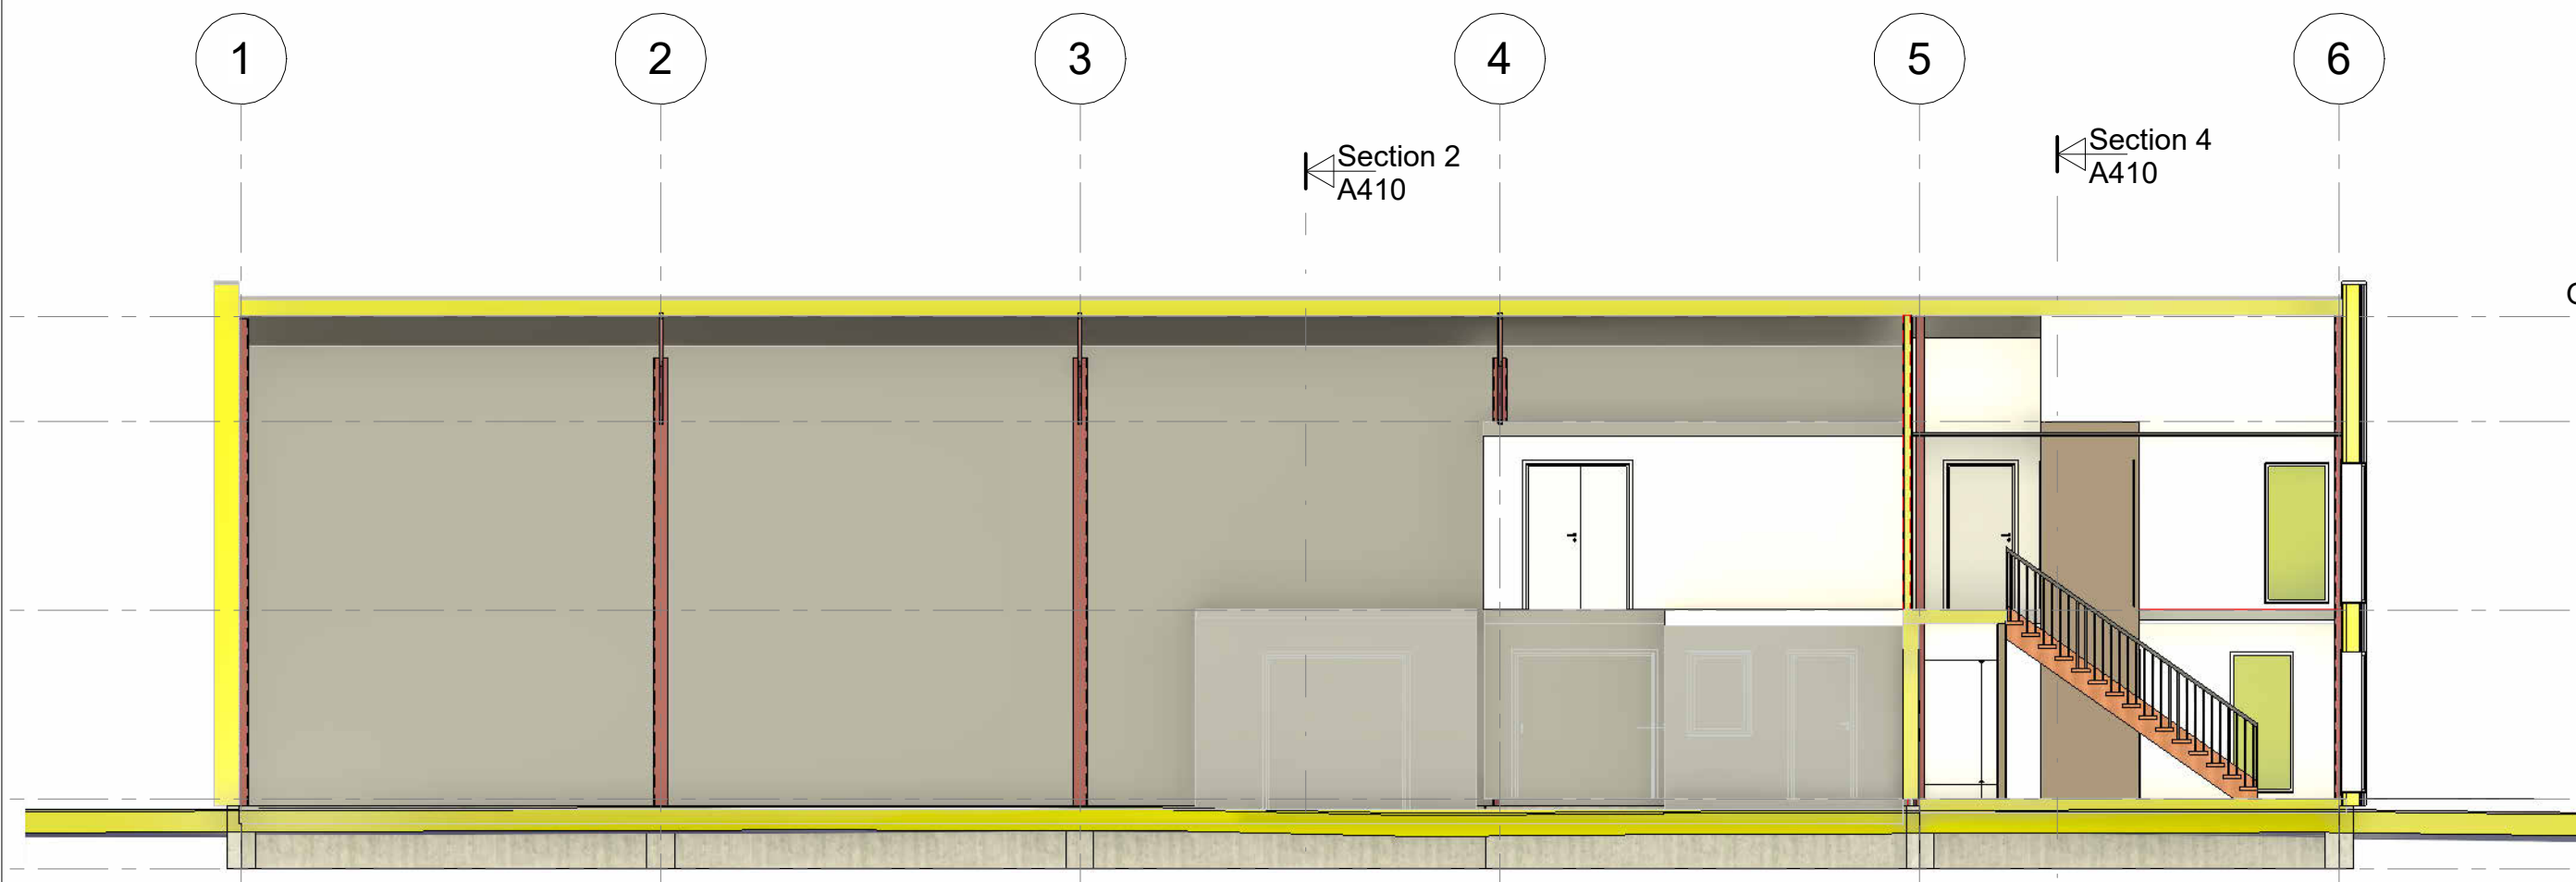

Section 2
A410

Section 4
A410

Gesims topp 6900

Loft 5400


Eks. Et. 2 2700

Eks. Et. 1 0

Fundament -1000

Section 2
A410

Section 4
A410

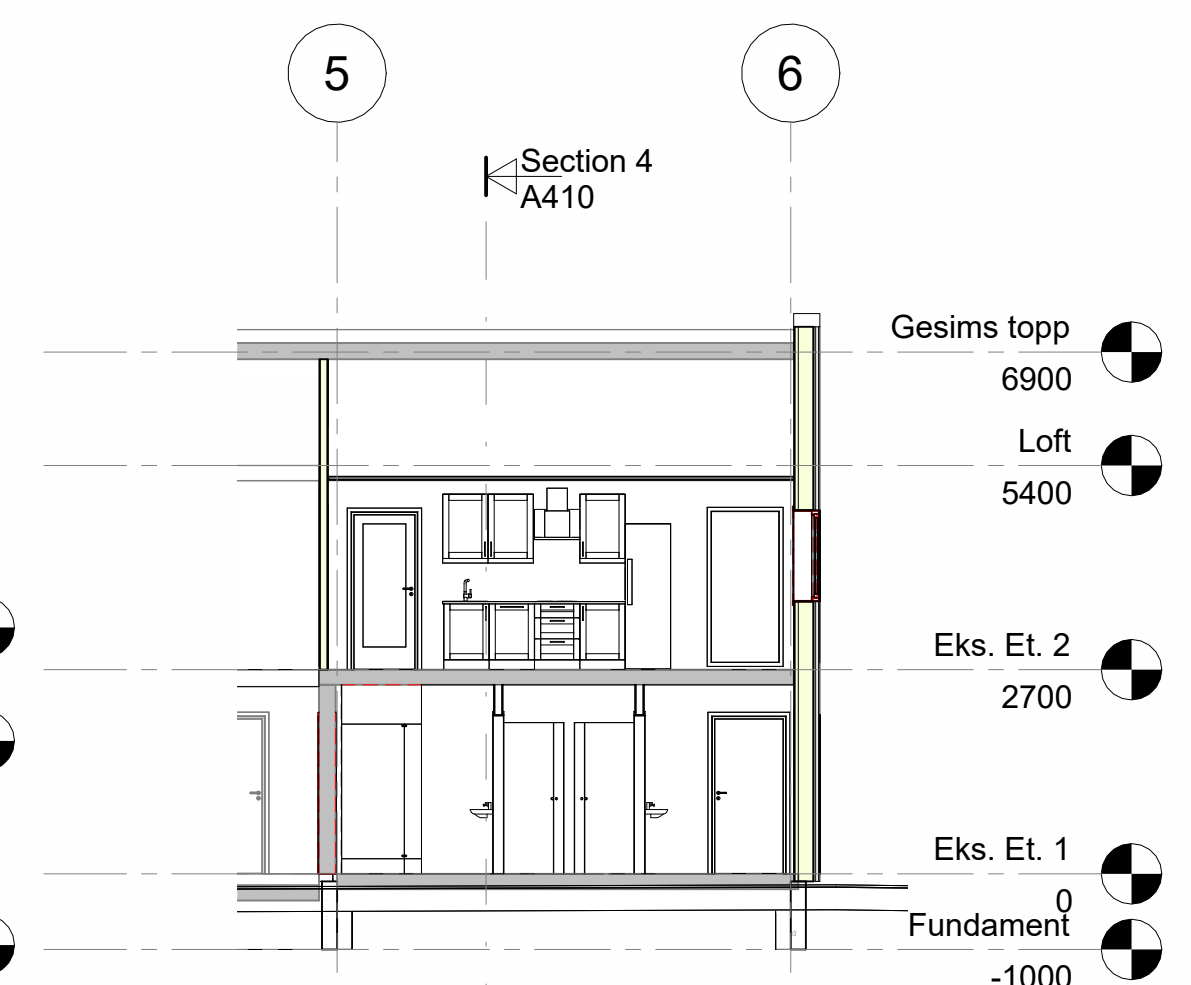

Section 4
A410

Gesims topp 6900

Loft 5400

Eks. Et. 2 2700

Eks. Et. 1 0

Fundament -1000

Section 4
A410

Section 6
1 : 100

Rev.	Revisjonen gjelder	Målestokk	Utført	Kontr.	Dato
	Vardø Havn	1 : 100	Dato	03.08.2026	
	Havnebygg Kaigata 26A		Tegnet	SAH	
			Kontr.	SAH	
	SNITT	Arkstørrelse	Prosjektnr.	2510	
	Tilbudstegninger	Tegningsnr.	A410		
			Rev.		

alphaprojects
fra idé til verdiskaping

Autodesk Revit