
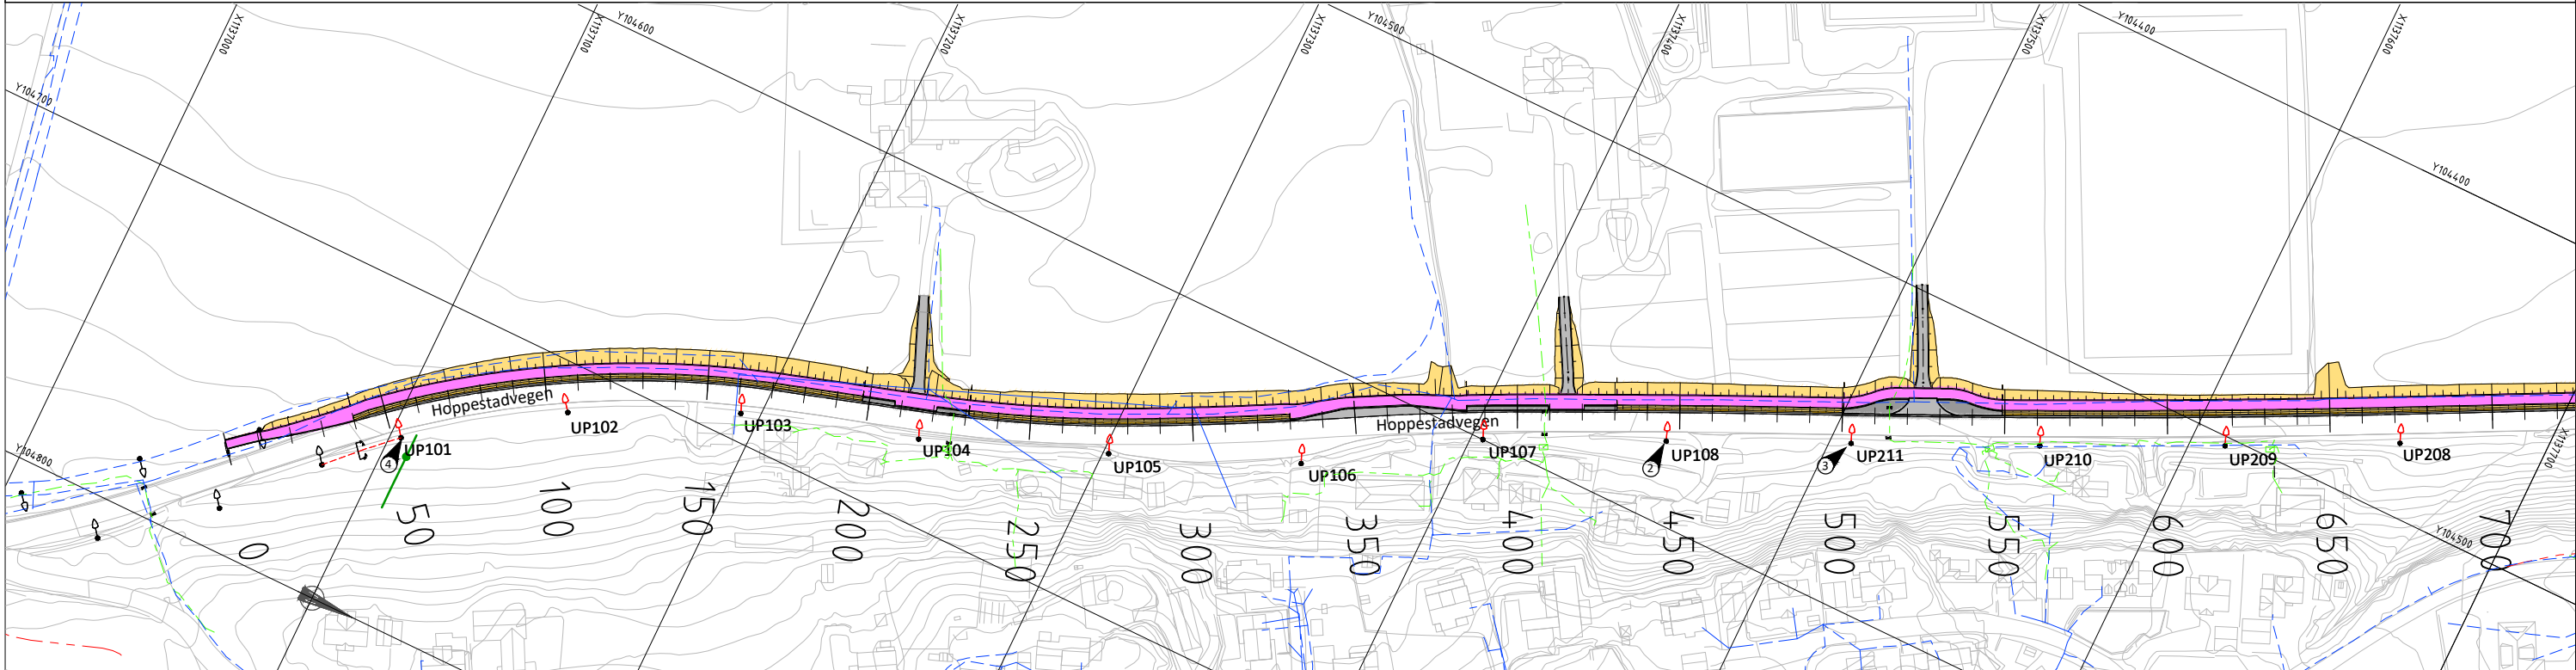
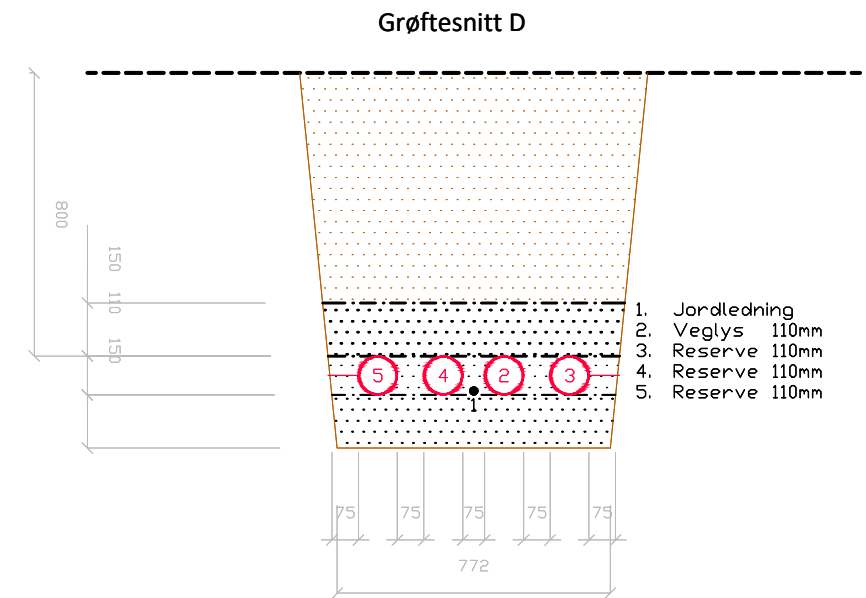


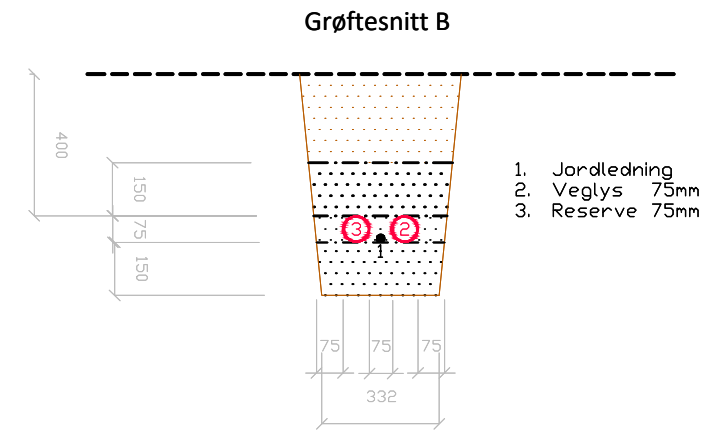

Veglysarmatur på eks. mast
Veglys
Lede høyspent
Lede lavspent
Telenor
Veglysfordeling
Veglys- / Trekkerørtrase
Trekkeum

The diagram illustrates the difference between existing and projected states. On the left, under 'Eksisterende', there are two solid lines: a black one with a black dot and a red one with a red dot. On the right, under 'Prosjektert', there are two solid lines: a black one with a black dot and a red one with a red dot. A red box highlights the red dot's position, indicating a change or projection.

- 1 Ny veglysfordeling "Hoppestadvegen 80" erstatter eksisterende.
- 2 Siste veglysmast tilkoblet "Mælegata T1" veglysfordeling. Kabel som ikke er i bruk smukkes.
- 3 Siste veglysmast tilkoblet ny "Hoppestadvegen 80" veglysfordeling. Kabel som ikke er i bruk smukkes.
- 4 Veglys tilkobles "Mælegata T1" veglysfordeling. Føringsveg benytter grøstesnitt A.

UP 1XX tilkobles veglys på kurs XF105 i veglysfordeling "Mæløgata T1"
UP 2XX tilkobles veglys på kurs XFxxx i veglysfordeling "Hoppestadvegen 80"
UP 3XX tilkobles veglys på kurs XFxxx i veglysfordeling "Hoppestadvegen 80"

Grøftesnitt (her A): $\begin{bmatrix} A \\ A \end{bmatrix}$

[illegible]