


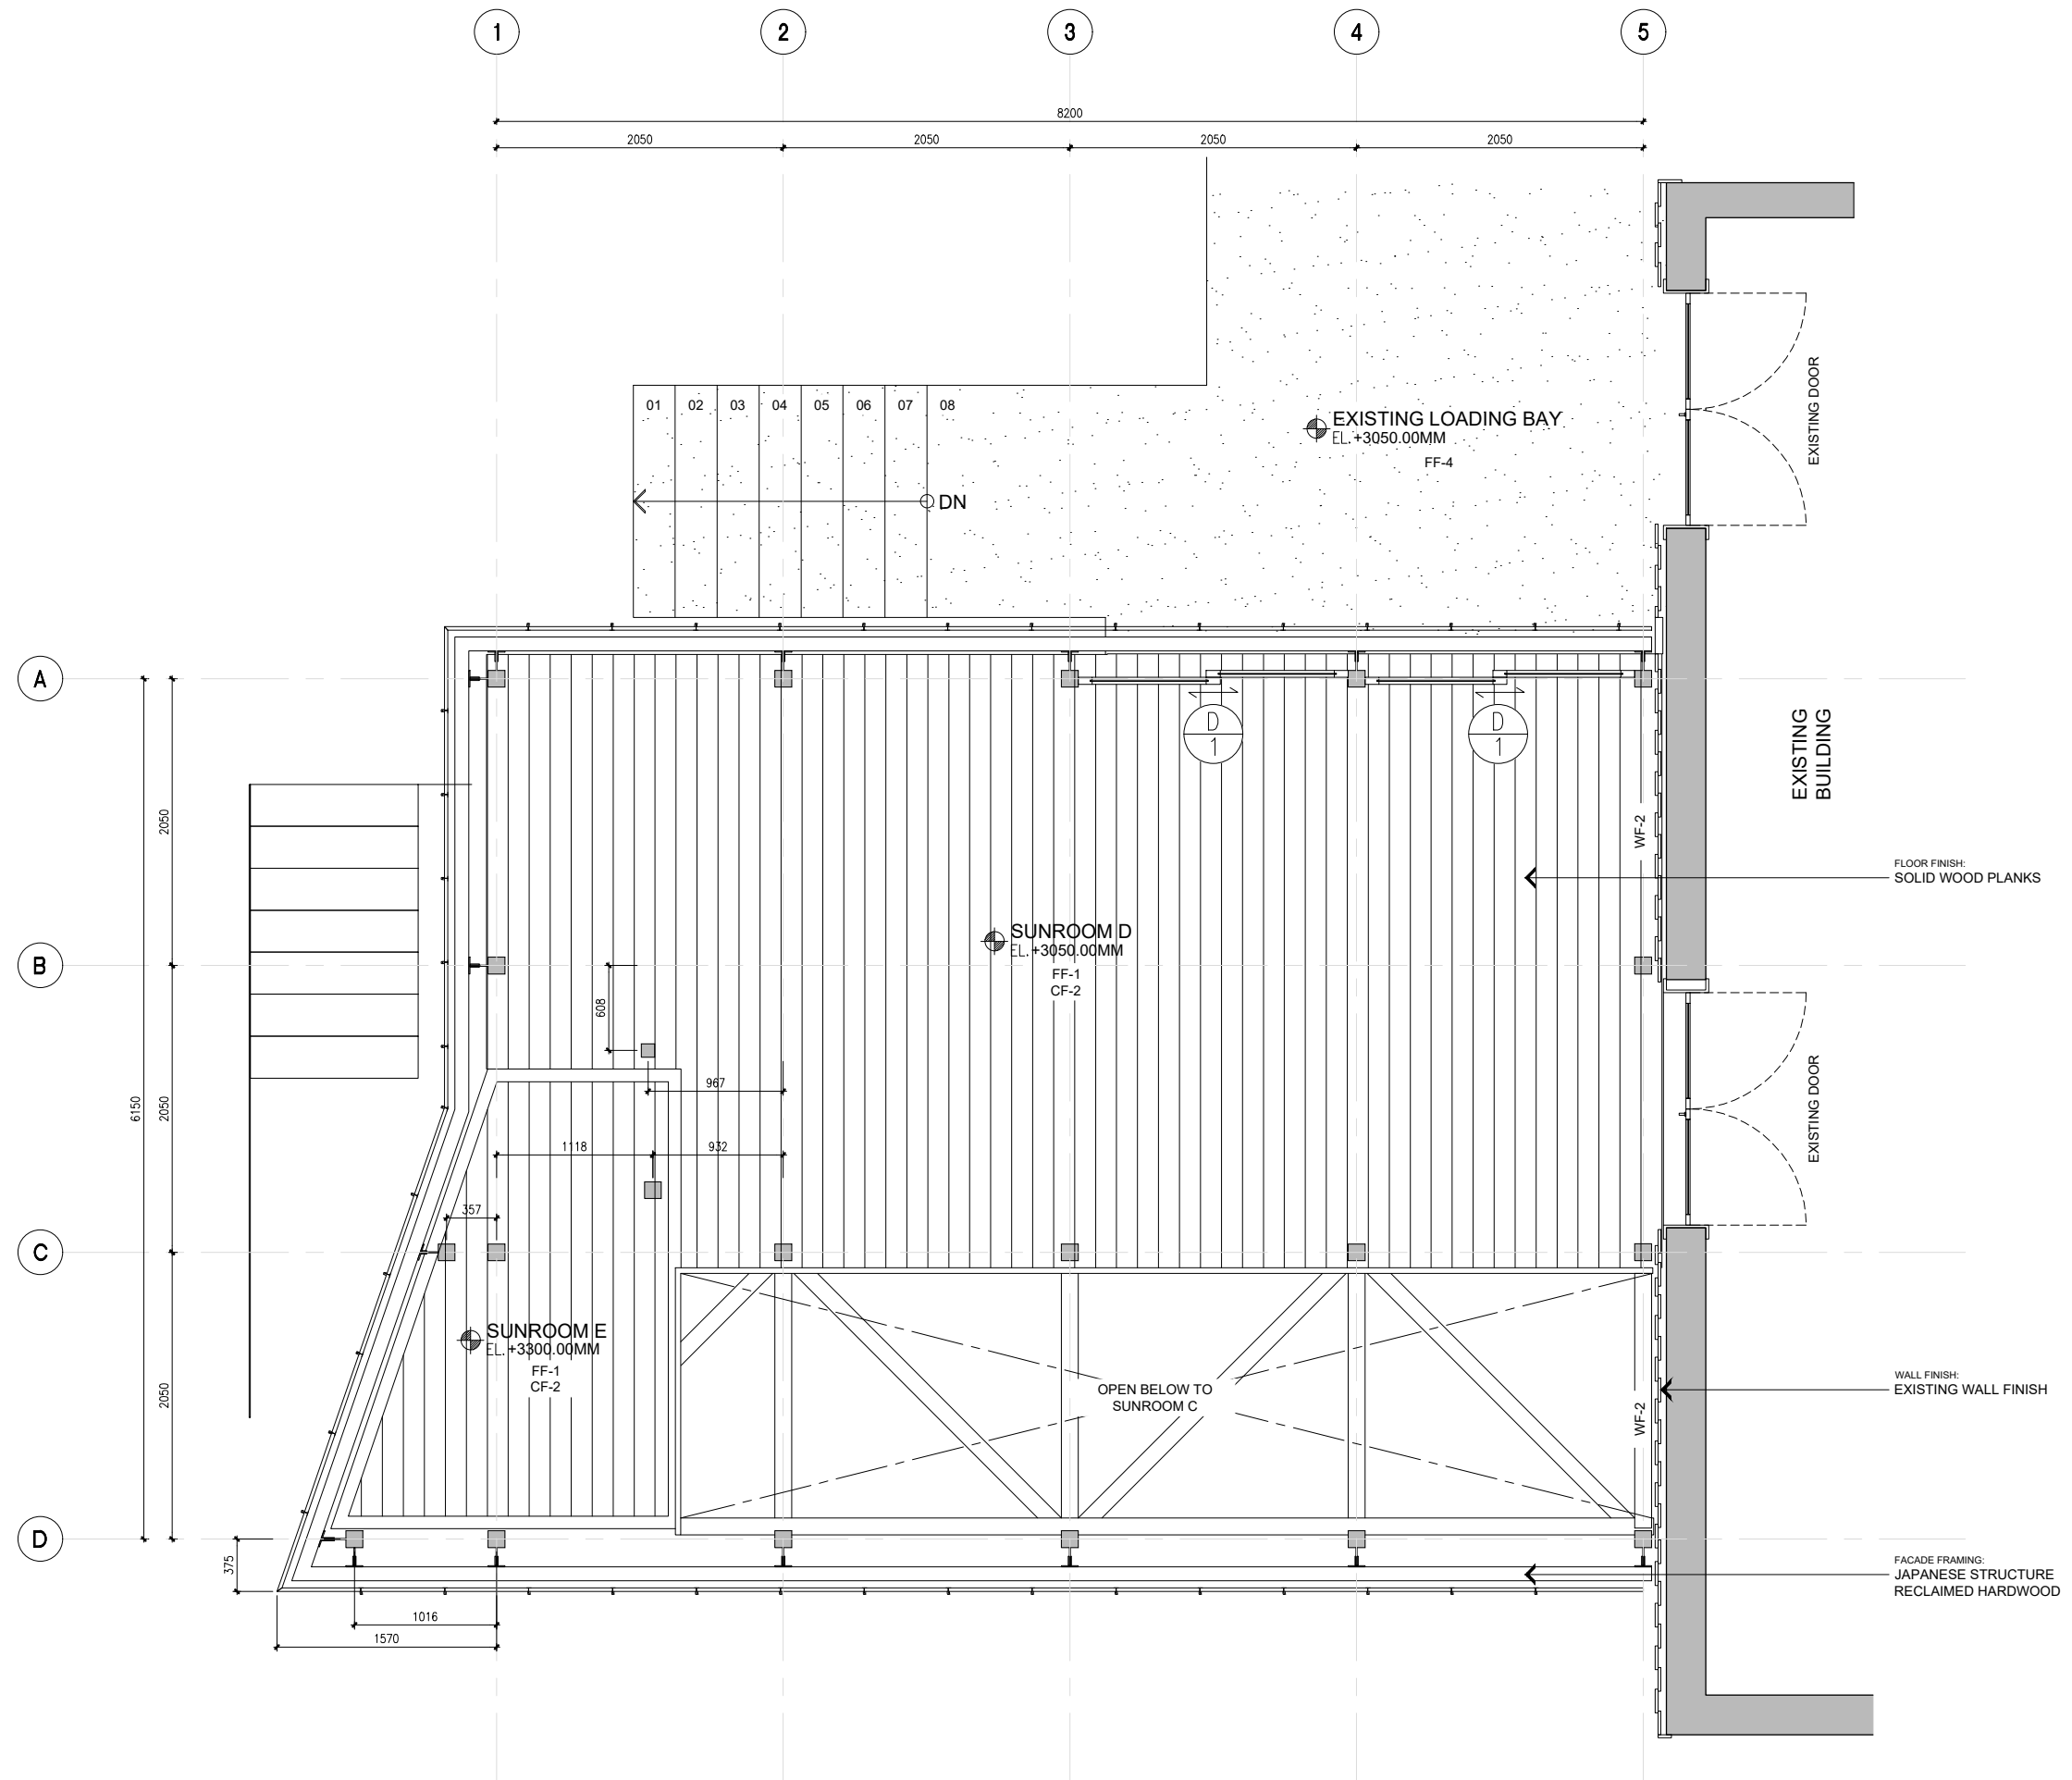

SECOND FLOOR BLOW-UP PLAN
1:50M