



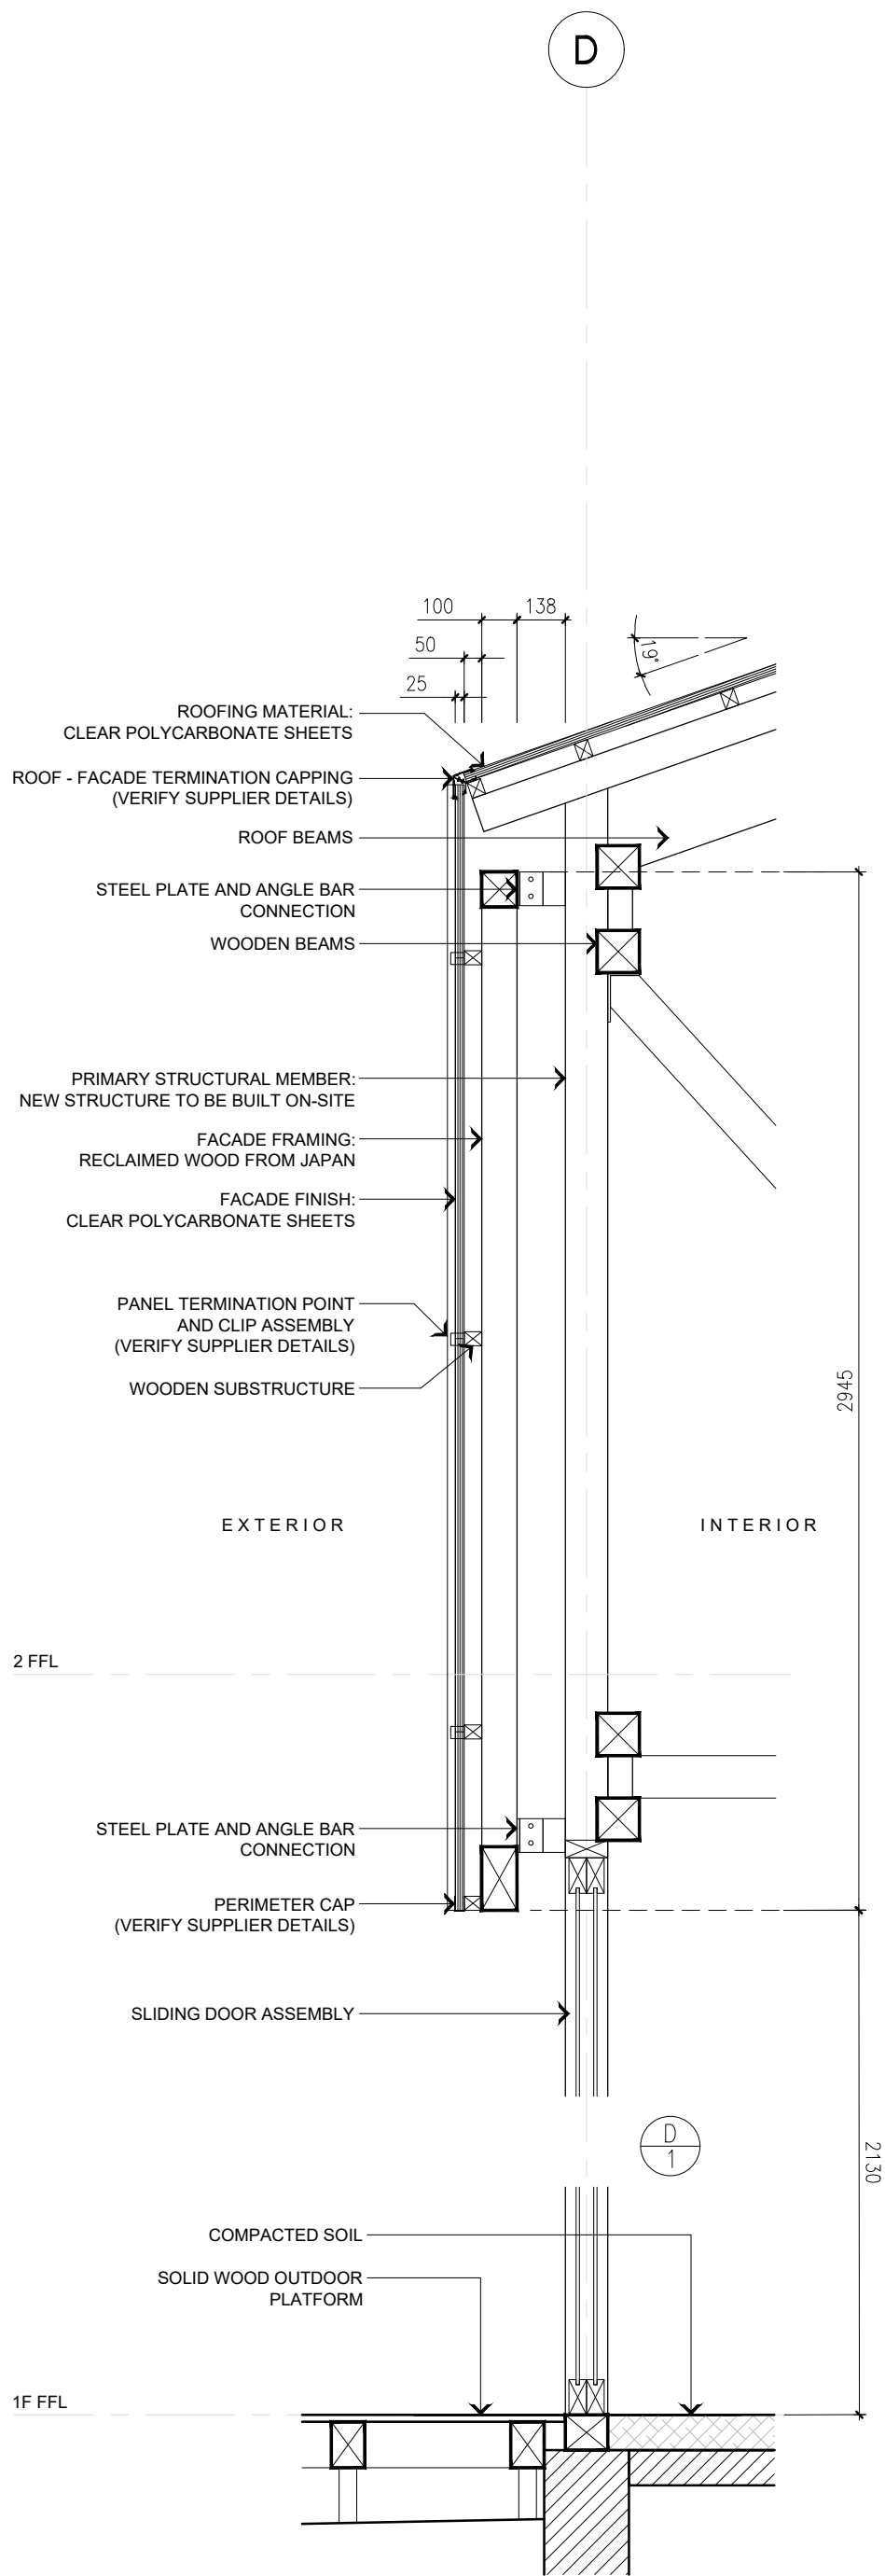

BAY SECTION A
1:20M

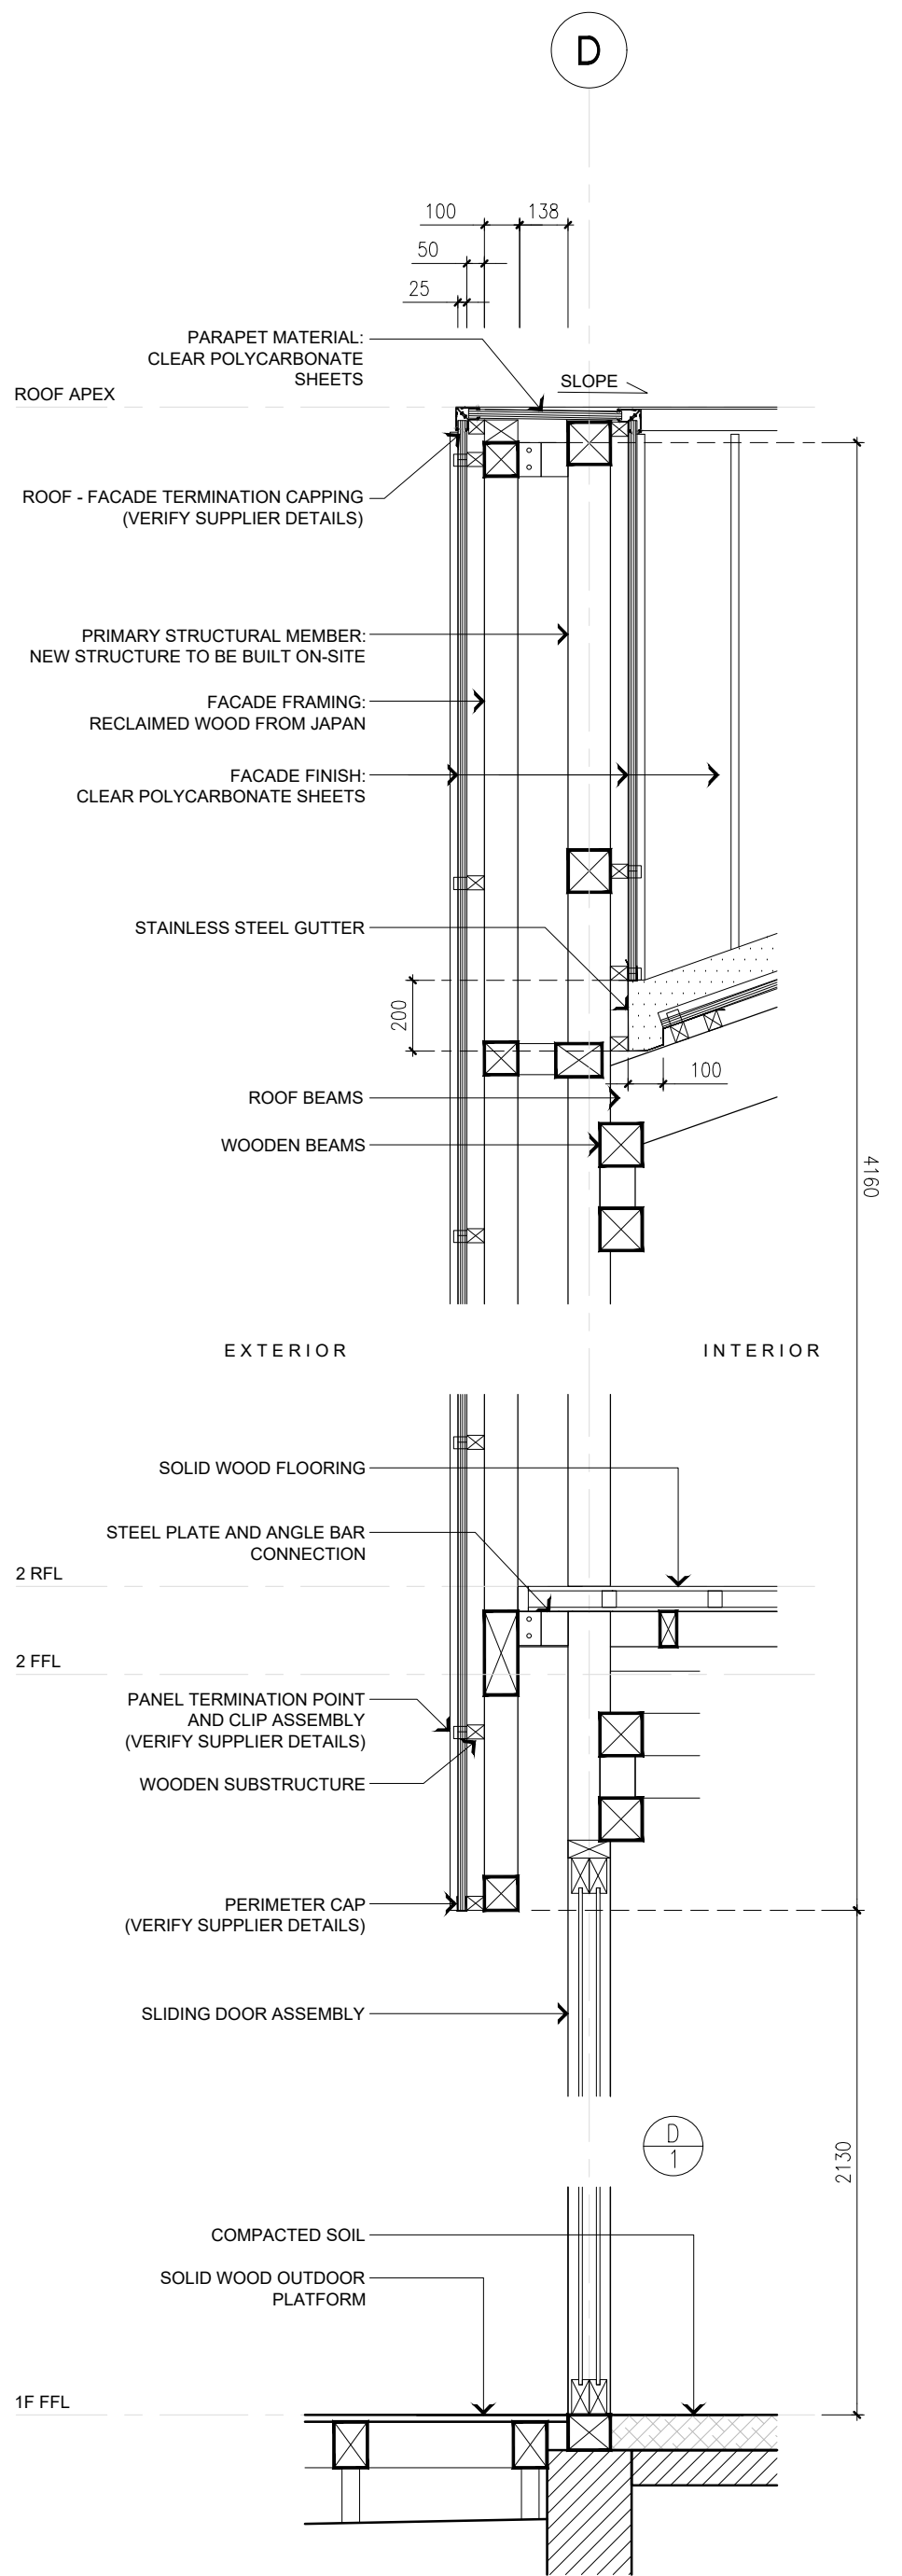

BAY SECTION B
1:20M