


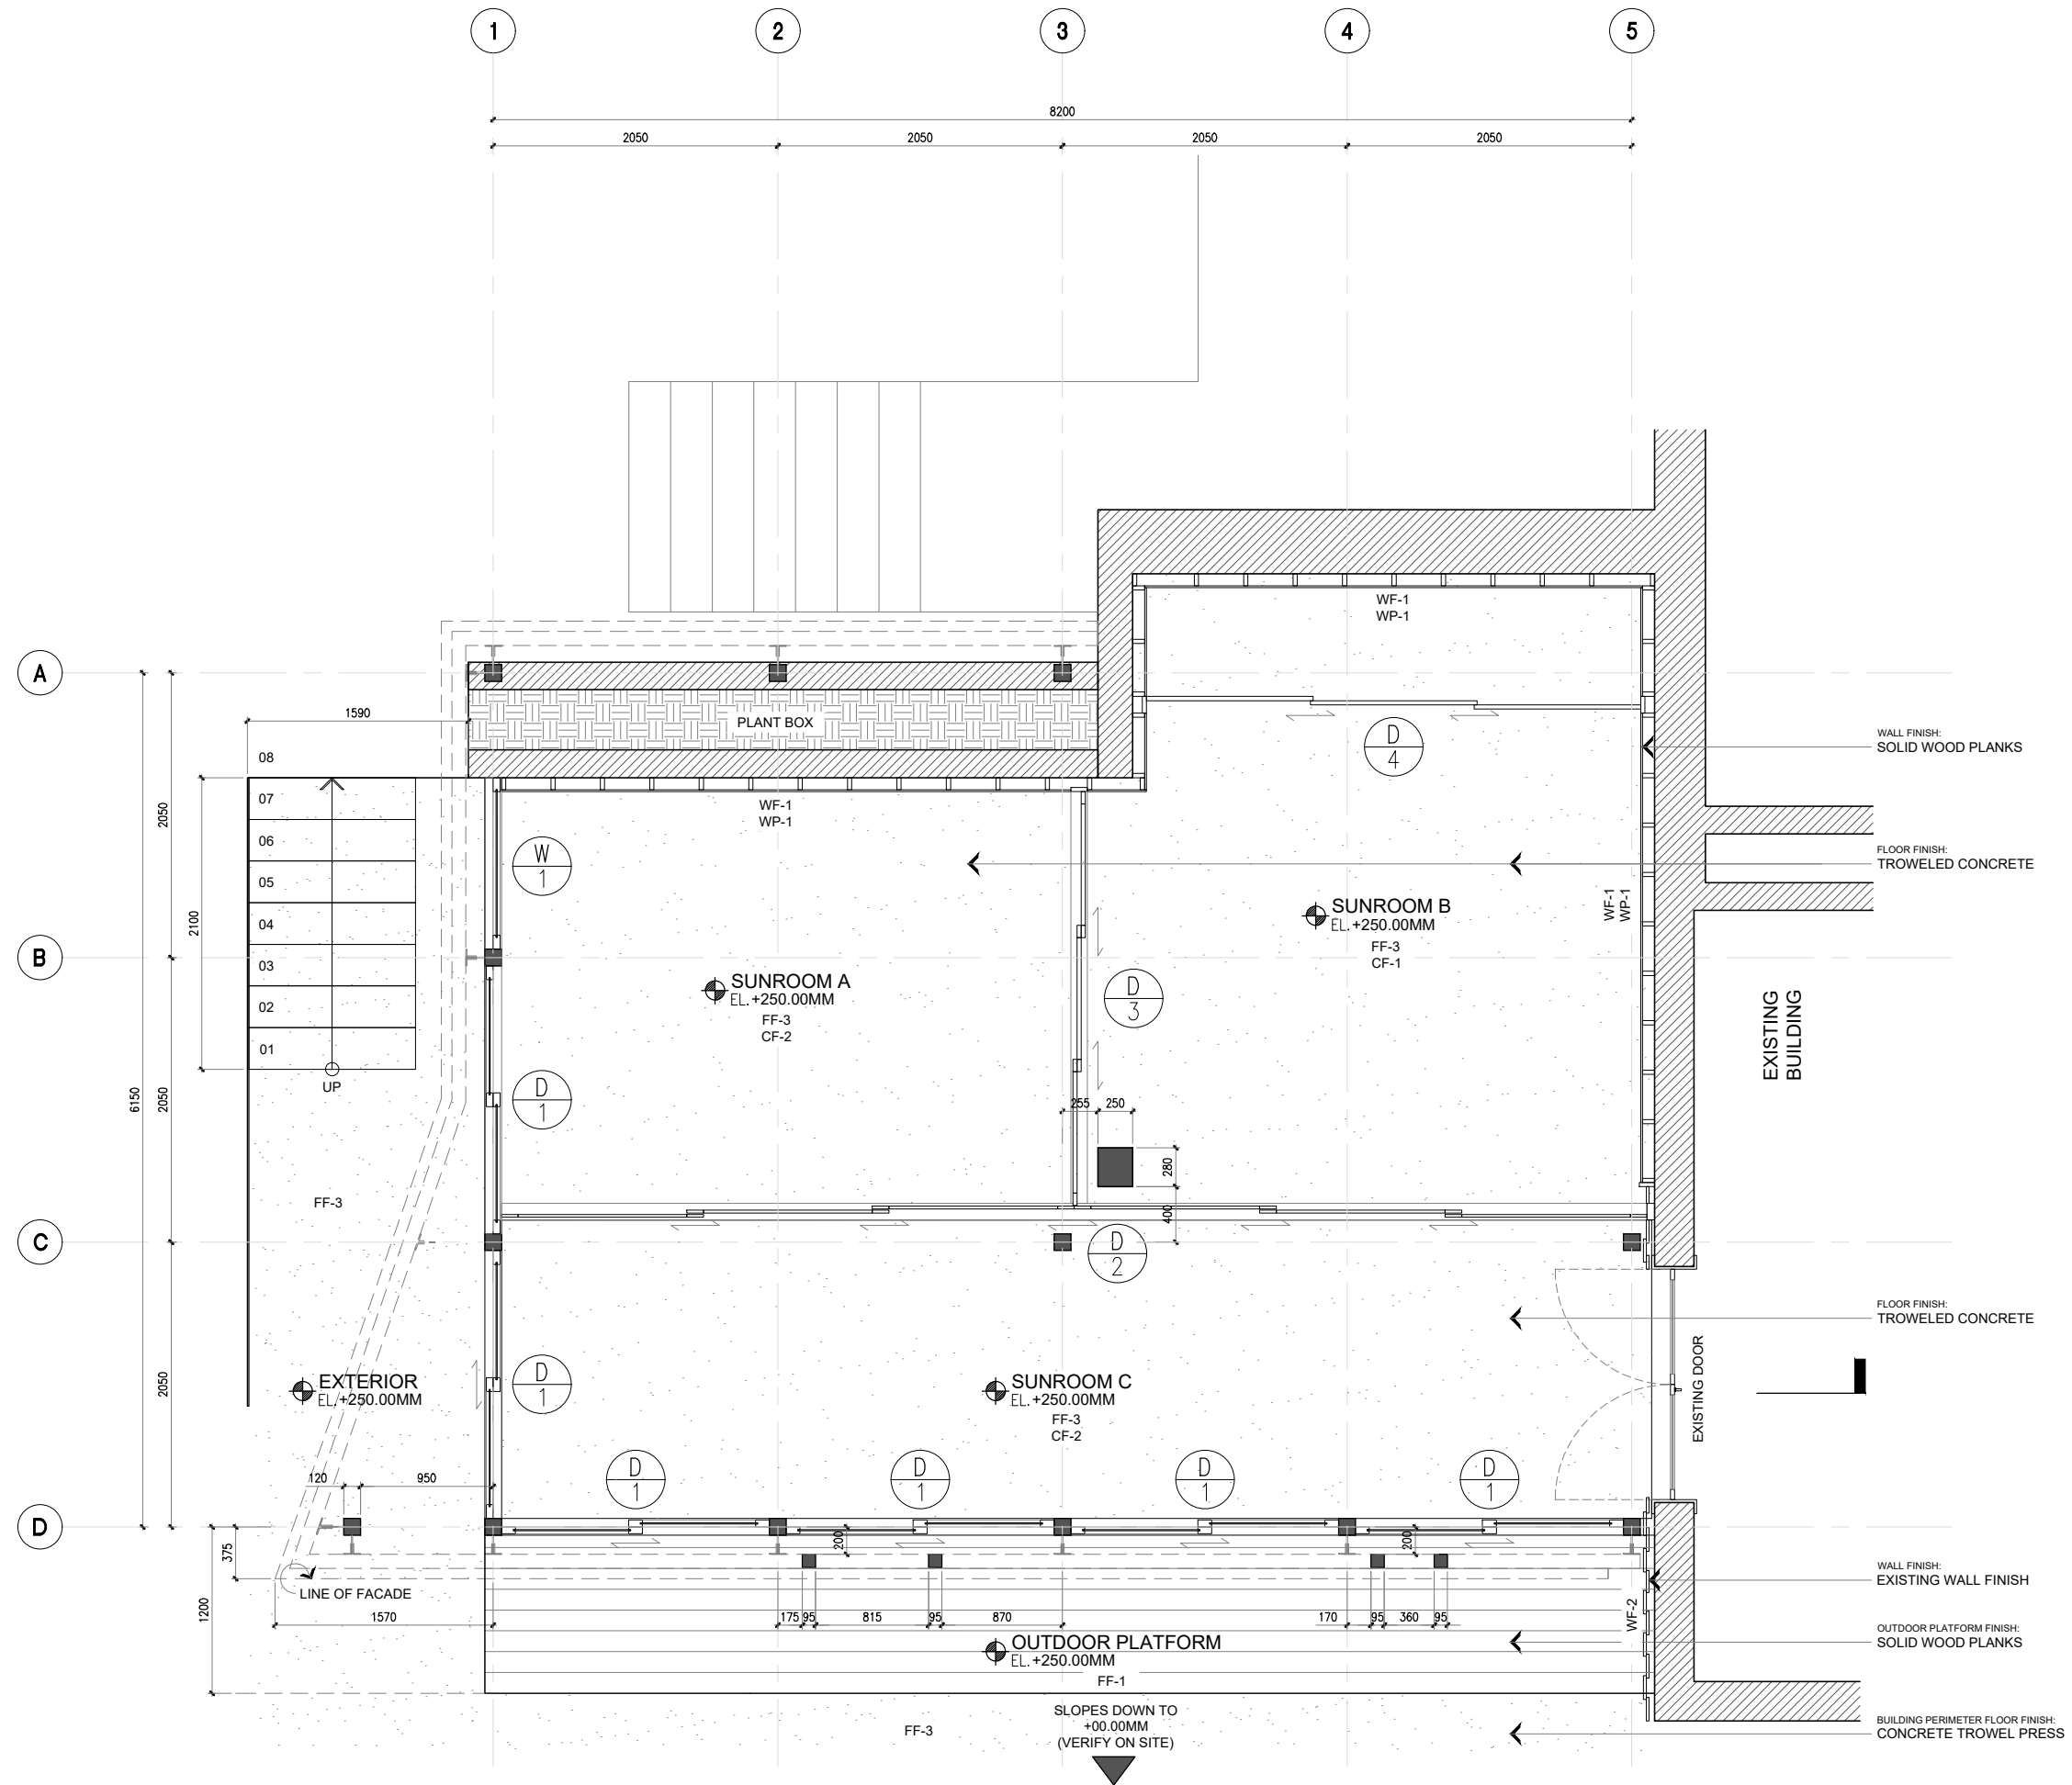

GROUND FLOOR BLOW-UP PLAN
1:50M