




SNITT

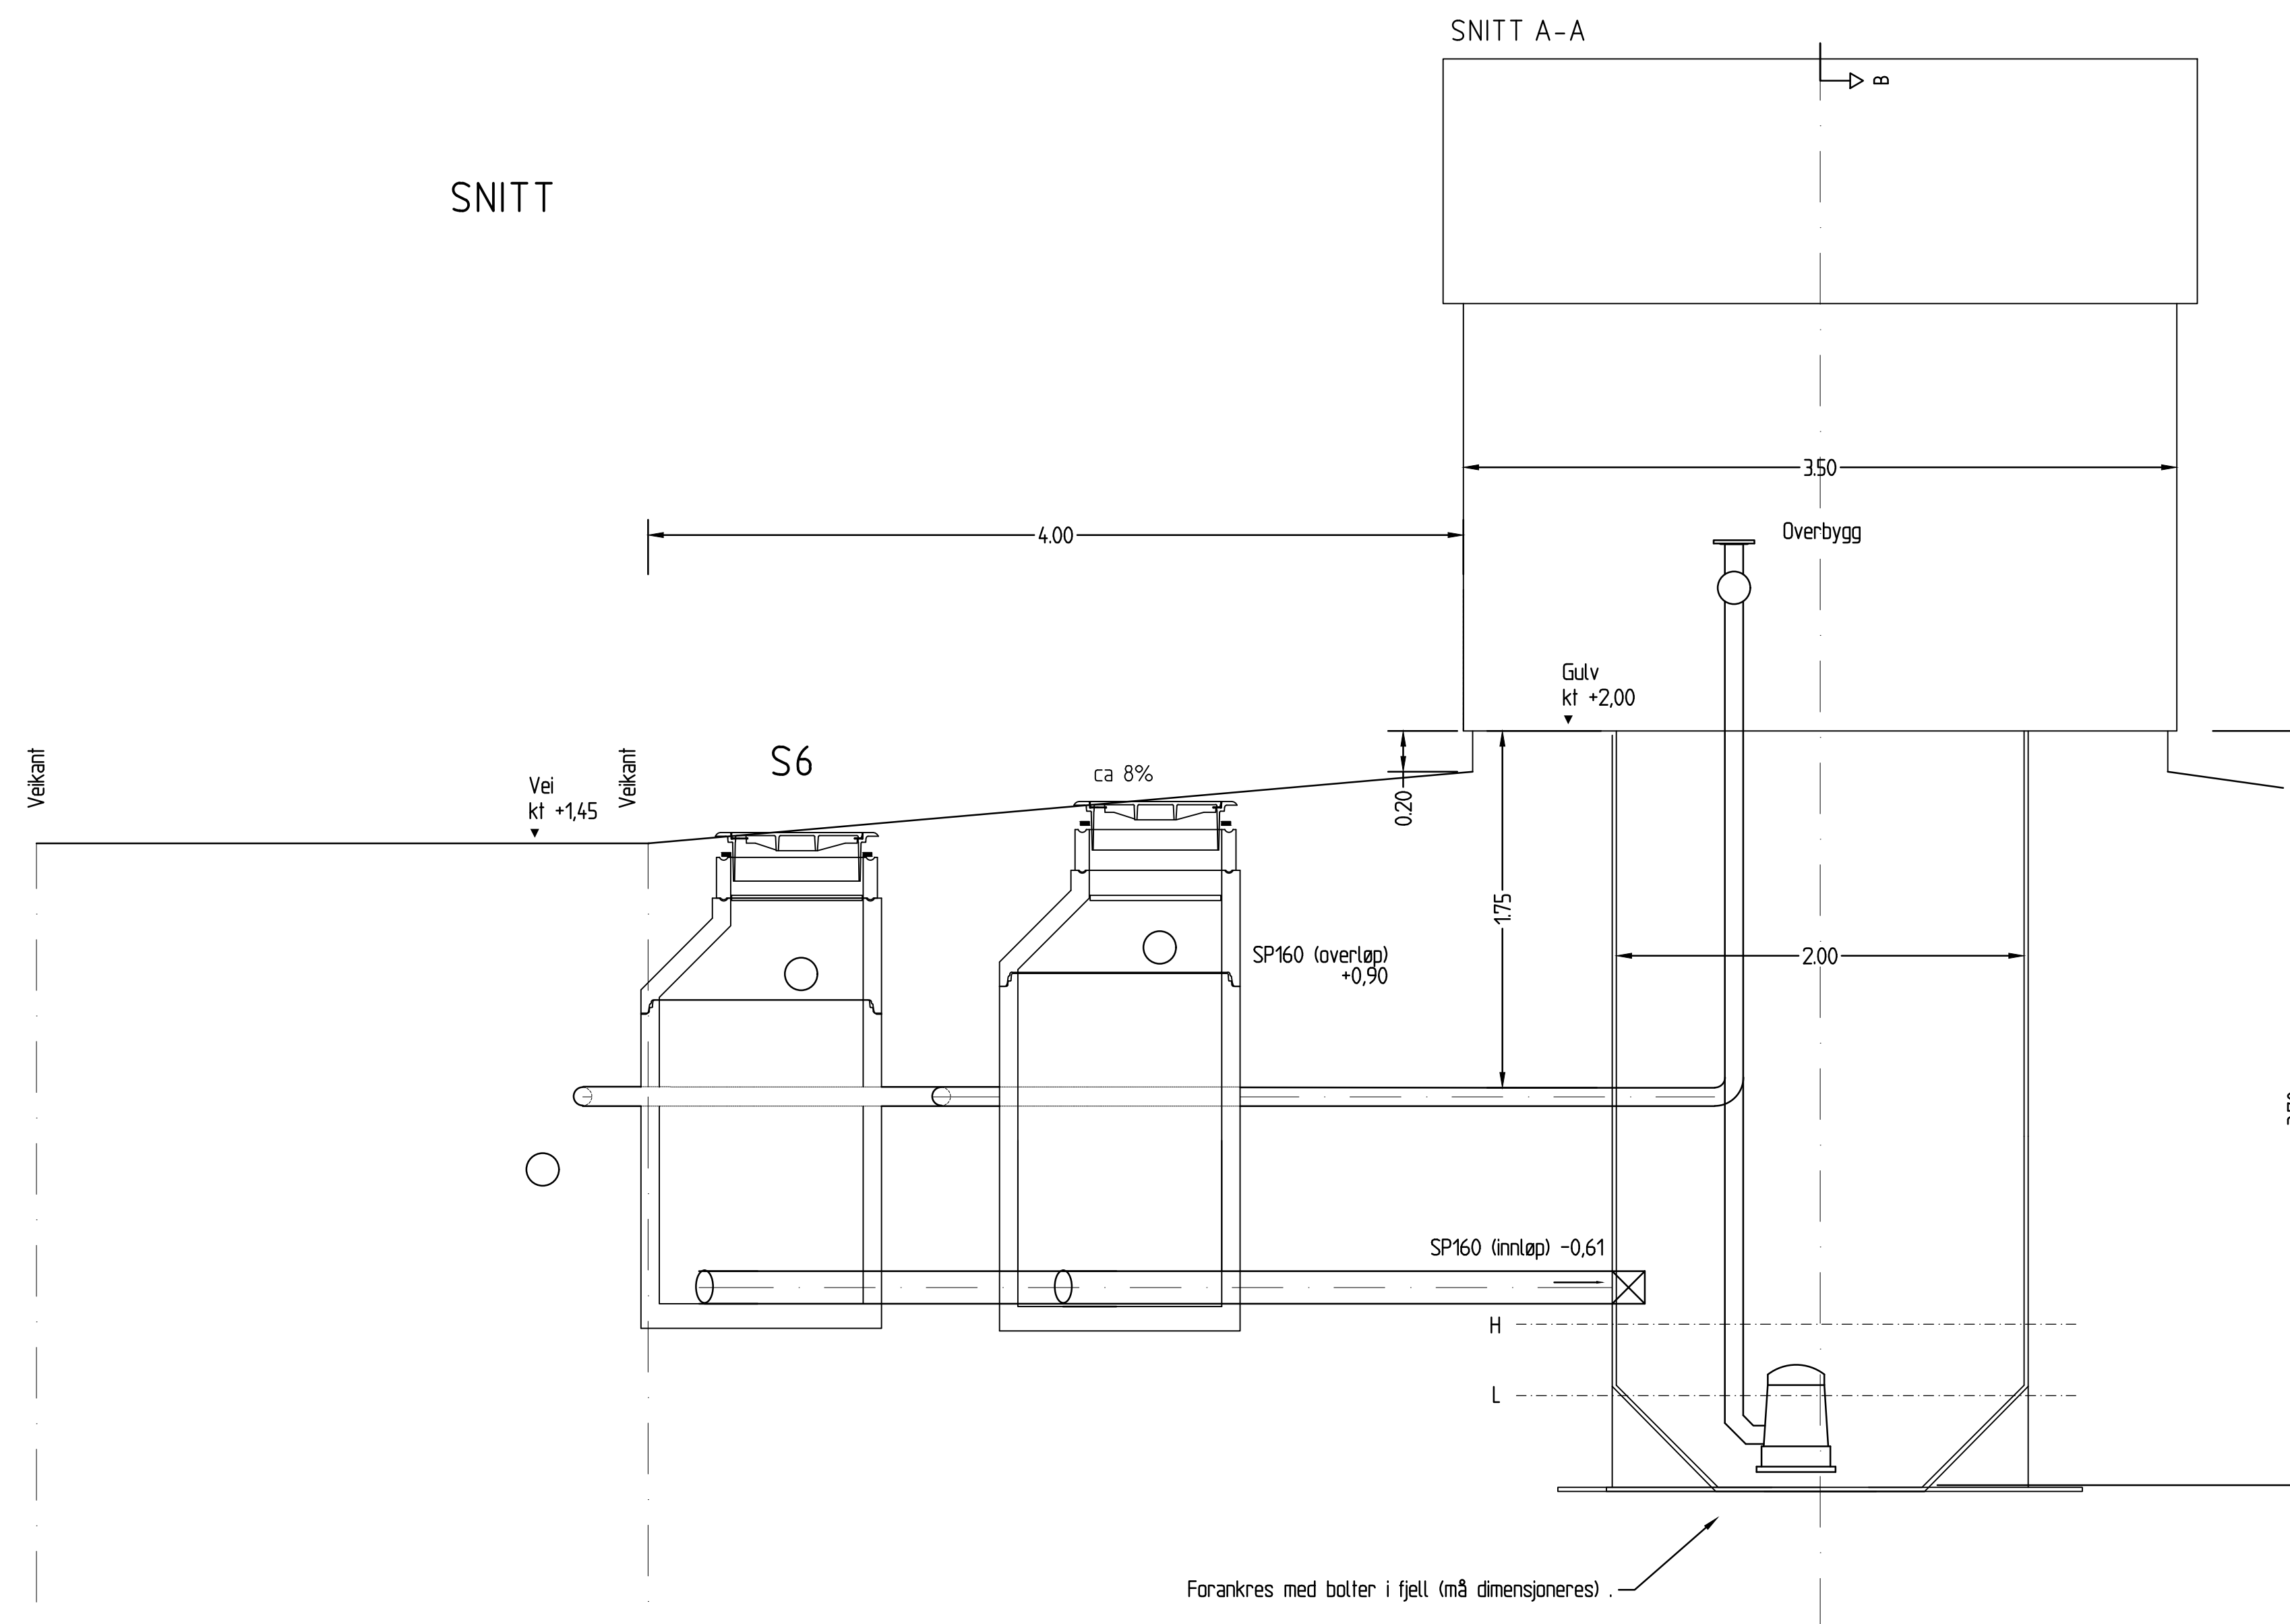

PLAN

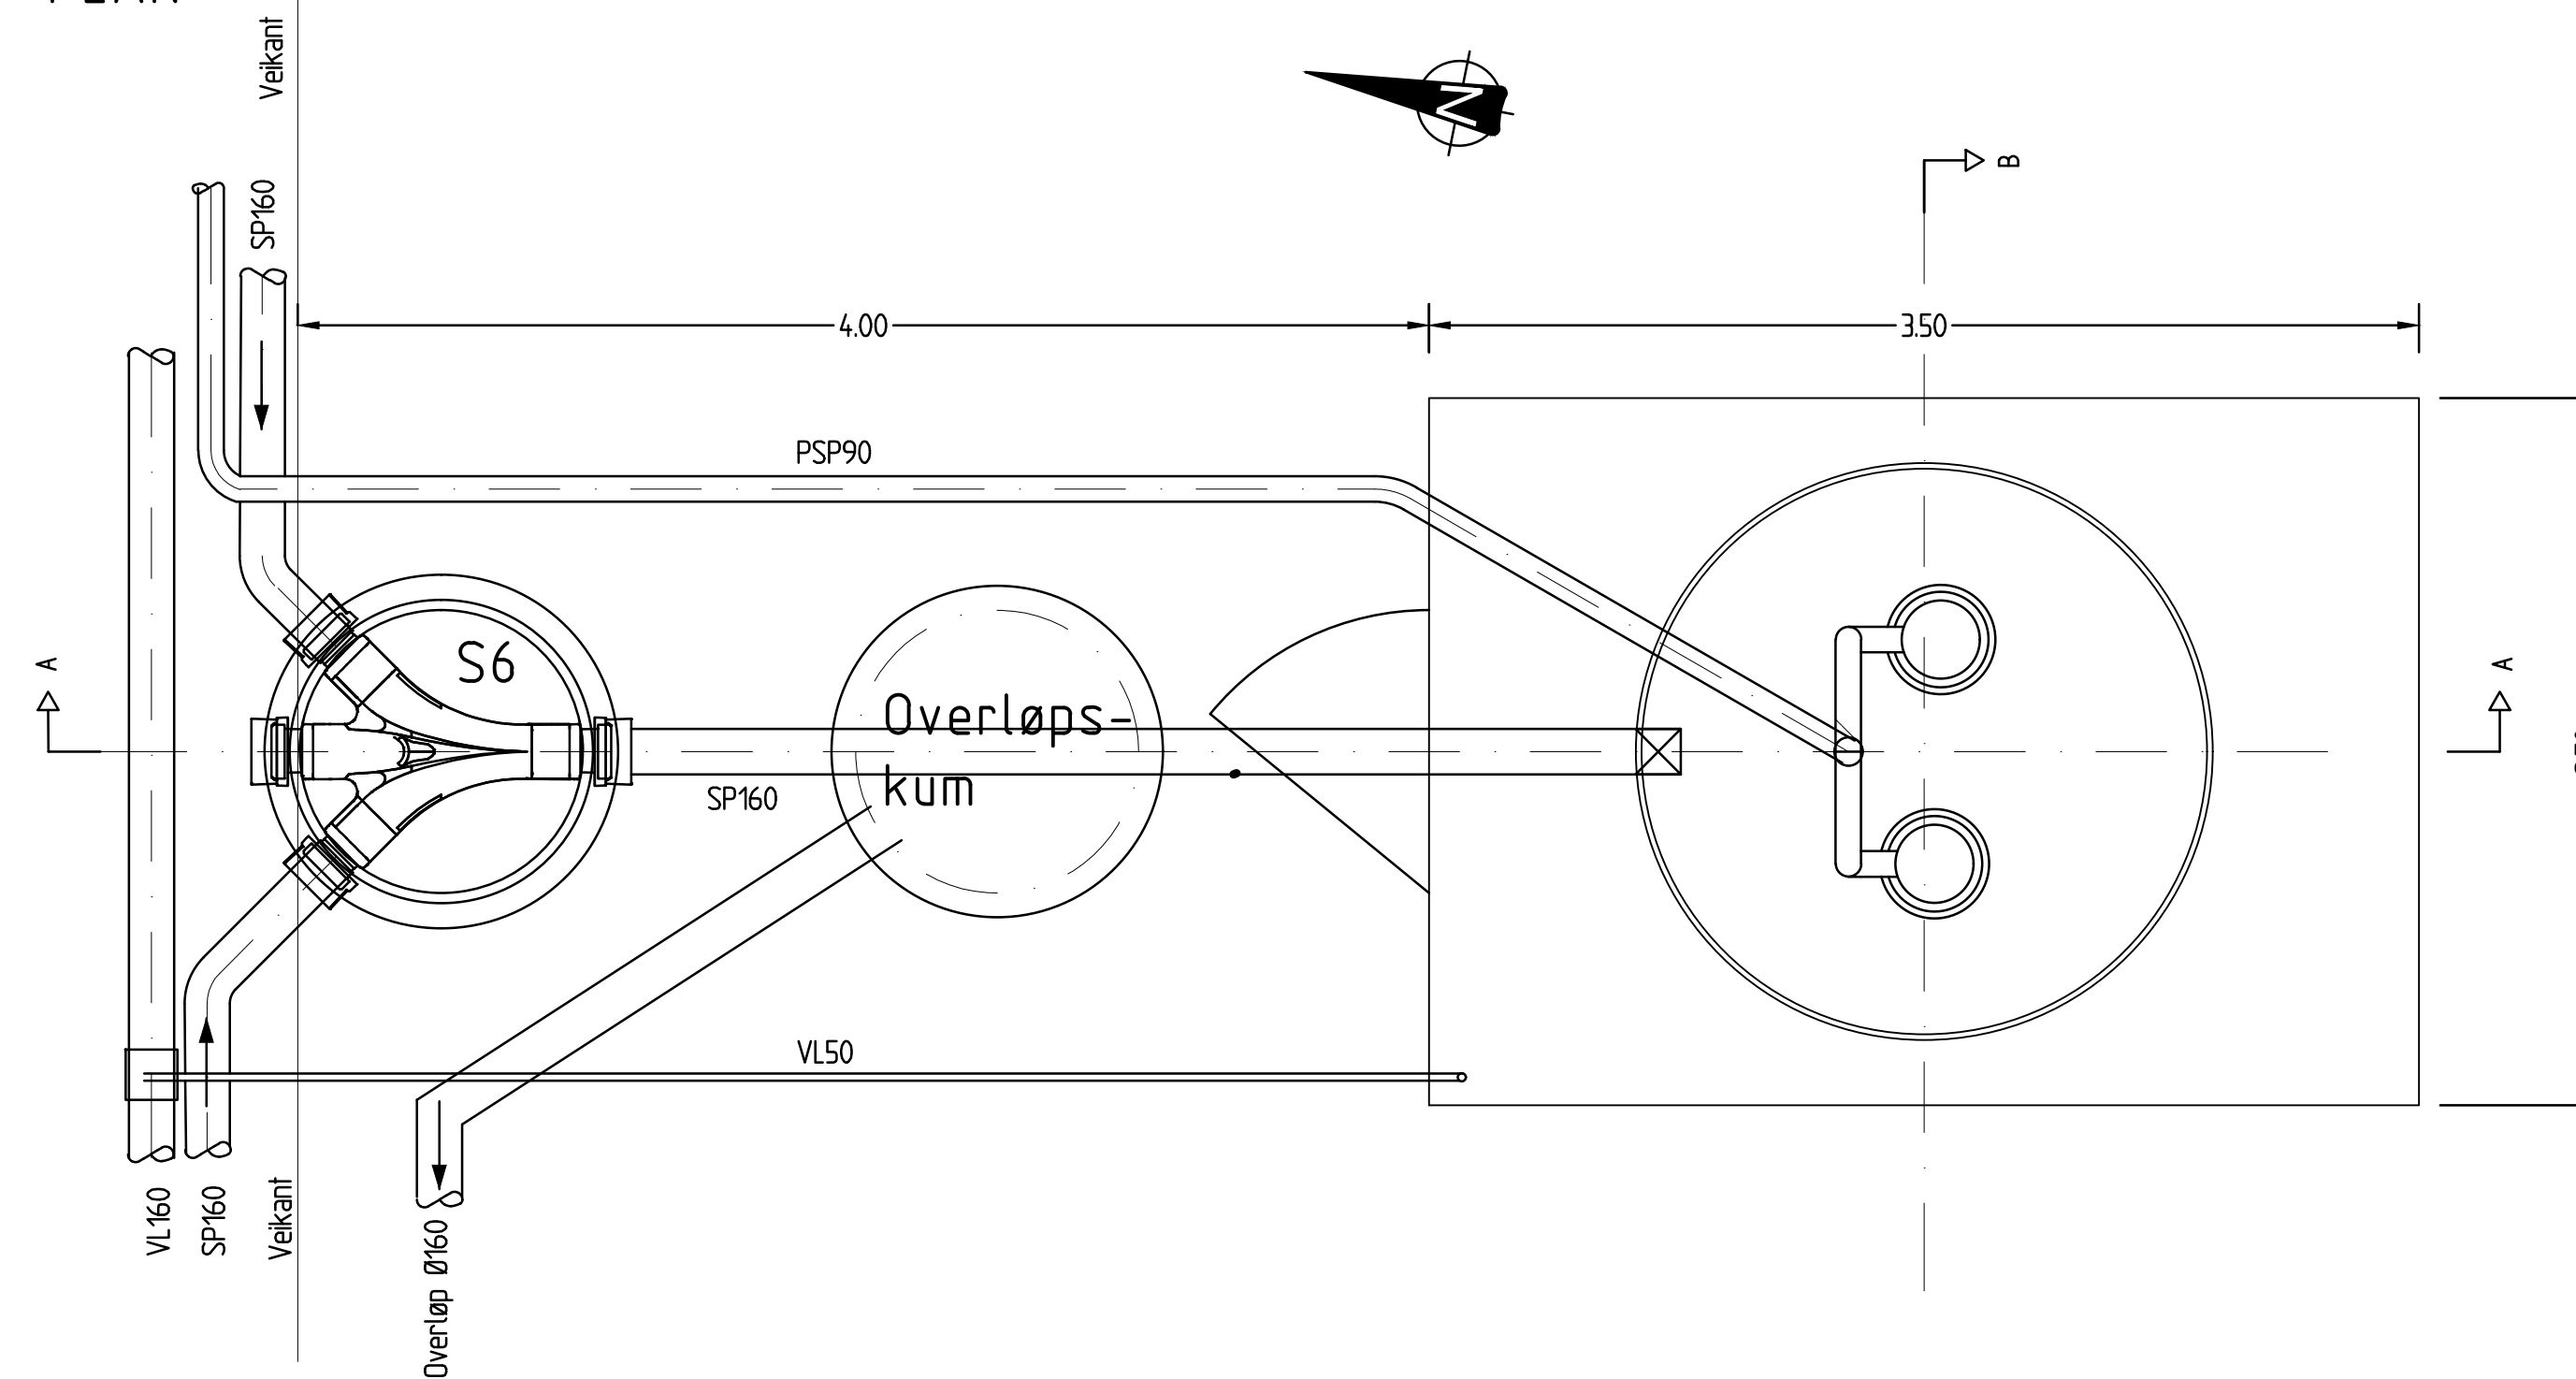

SNITT B-B

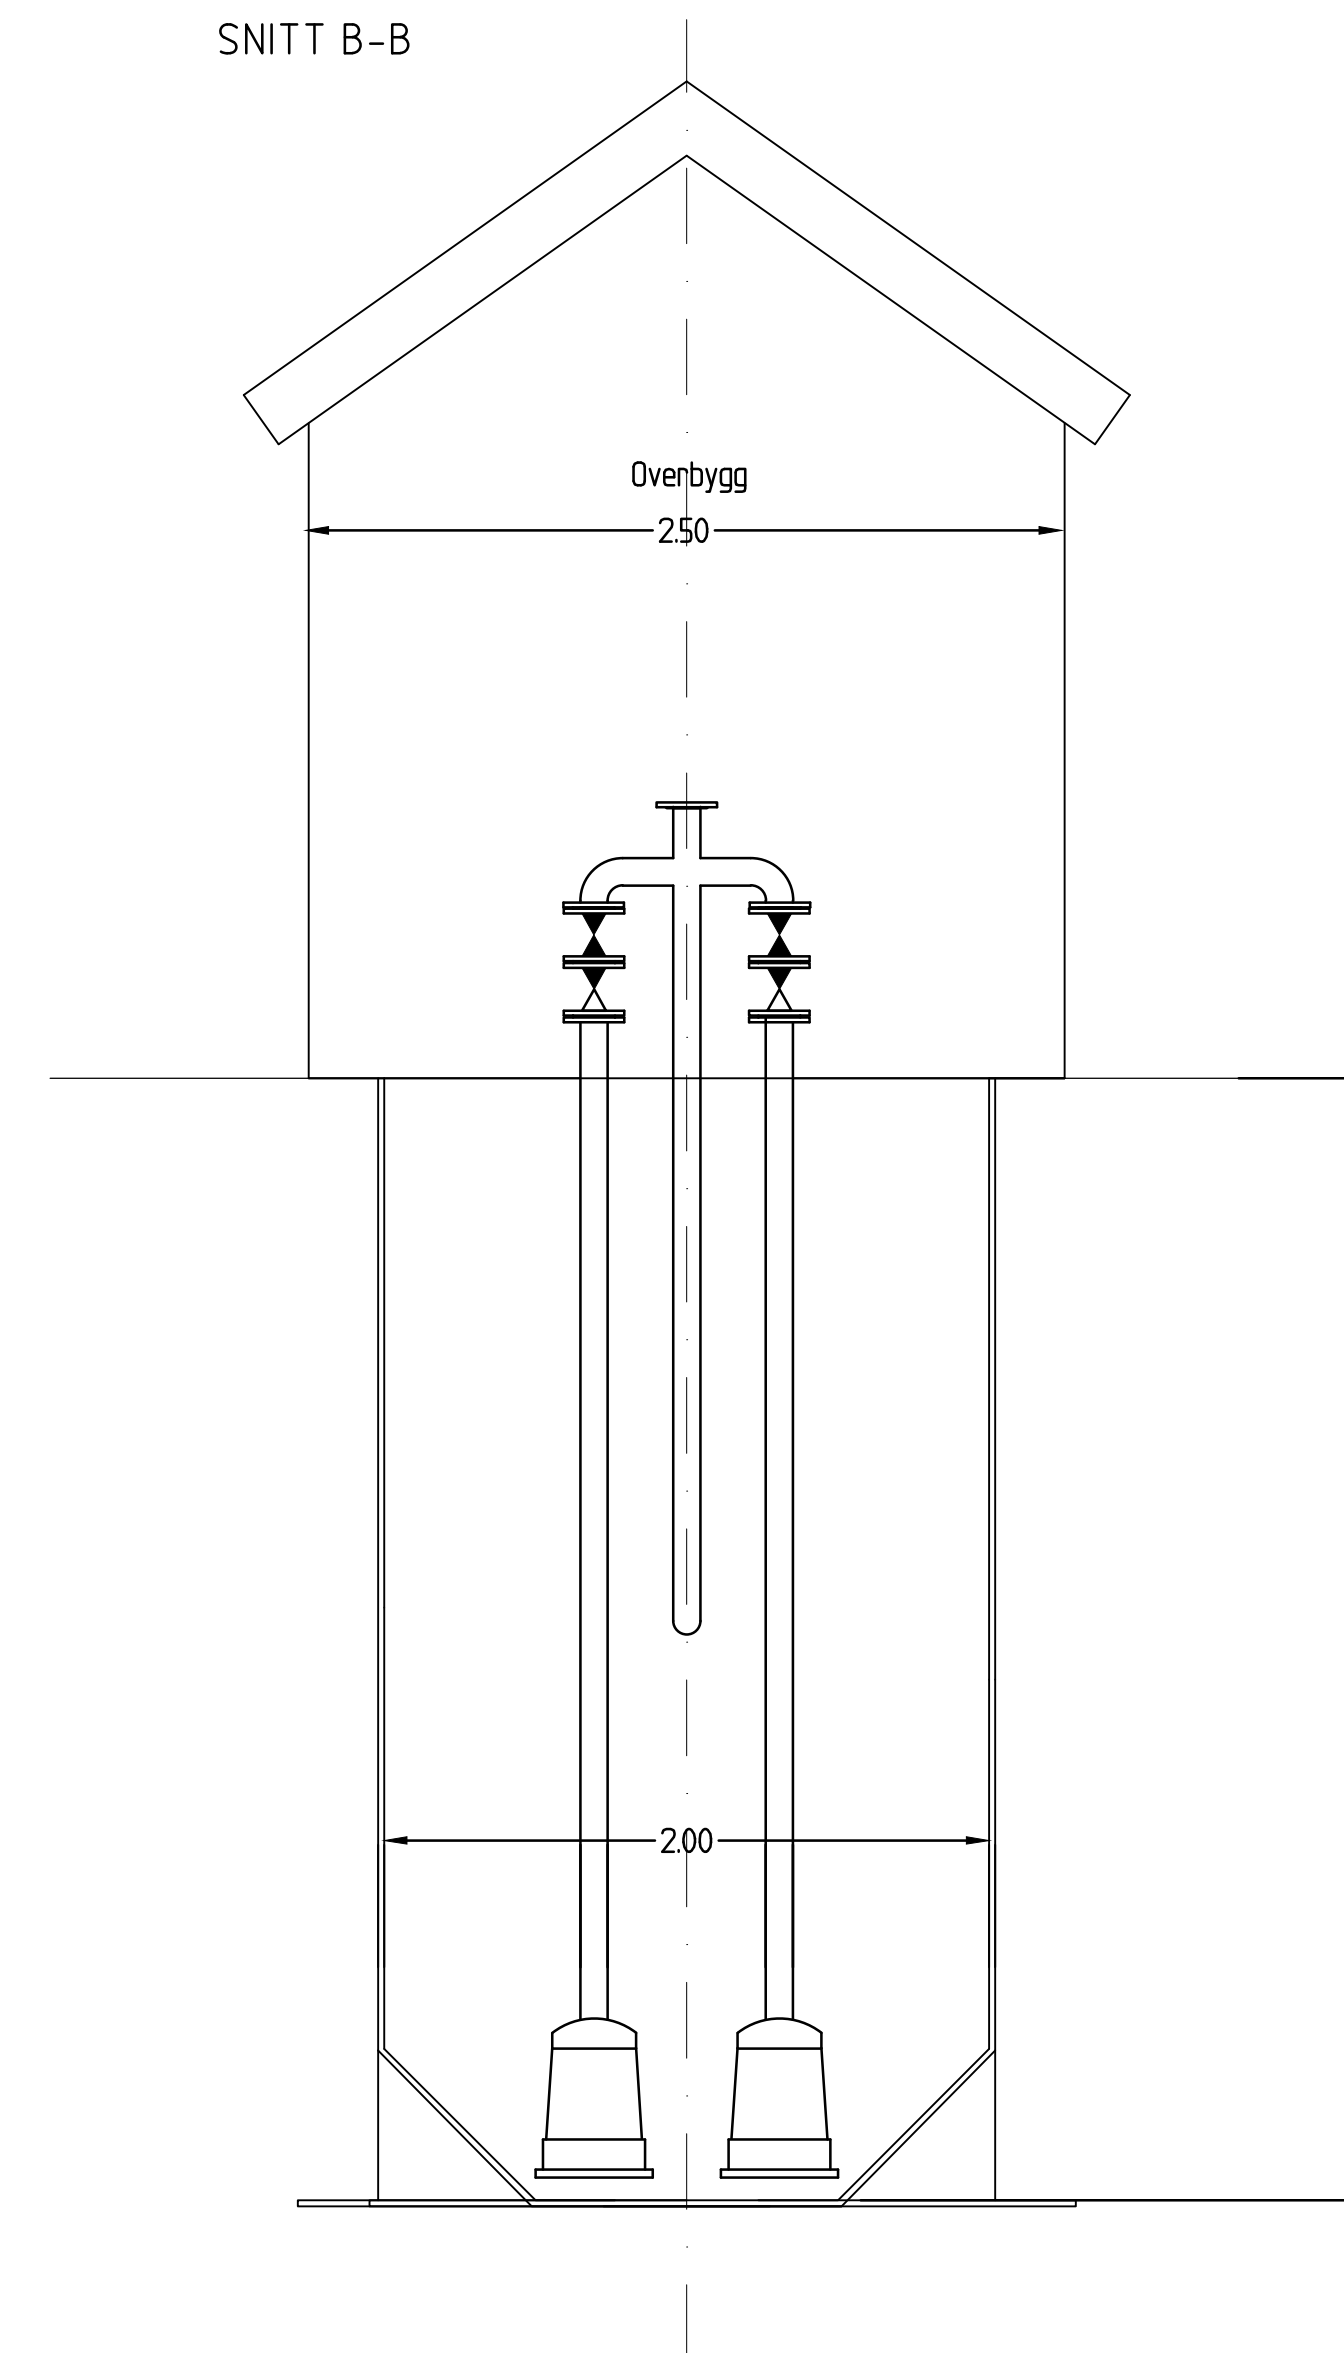[illegible]