





Fliser over kjøkkenbenken:

Hvite eller grå fliser med blank overflaten og fasett slippte kanter

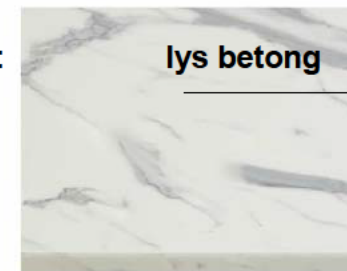

lys betong

eller


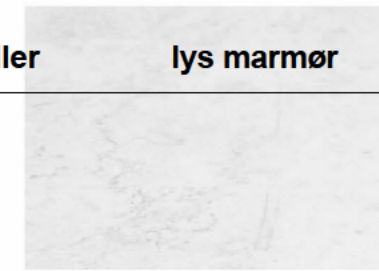


lys marmør

Kjøkkeninredning:

Skap i eik struktur

Benk laminat: lys marmør eller lys betong overflate

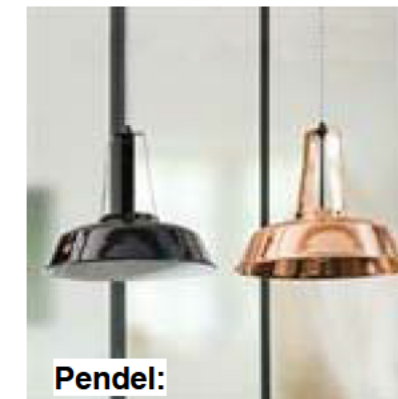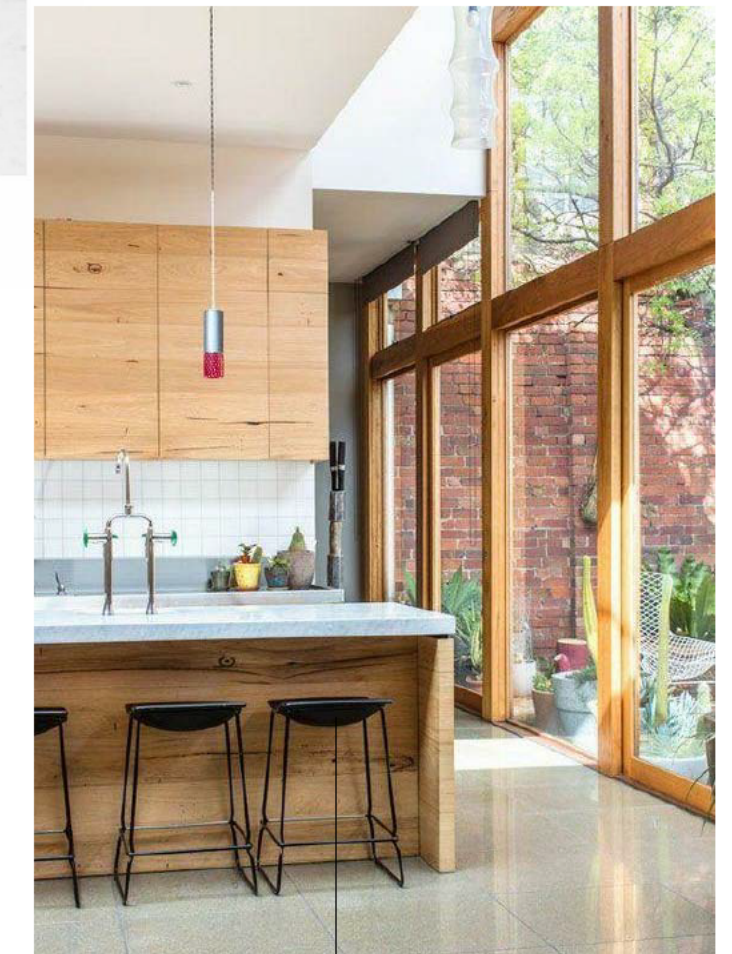

Pendel:

HK Living Industrial lamp "Workshop" i kobber



Tavle:

Svart tavlemaling/ eller magnet tavle



Stol:

EAMES STOL /hvit




Bord:

SPISEBORD KALBY LYS EIK m/tillegspalter





Svarte barstoler



3D-1

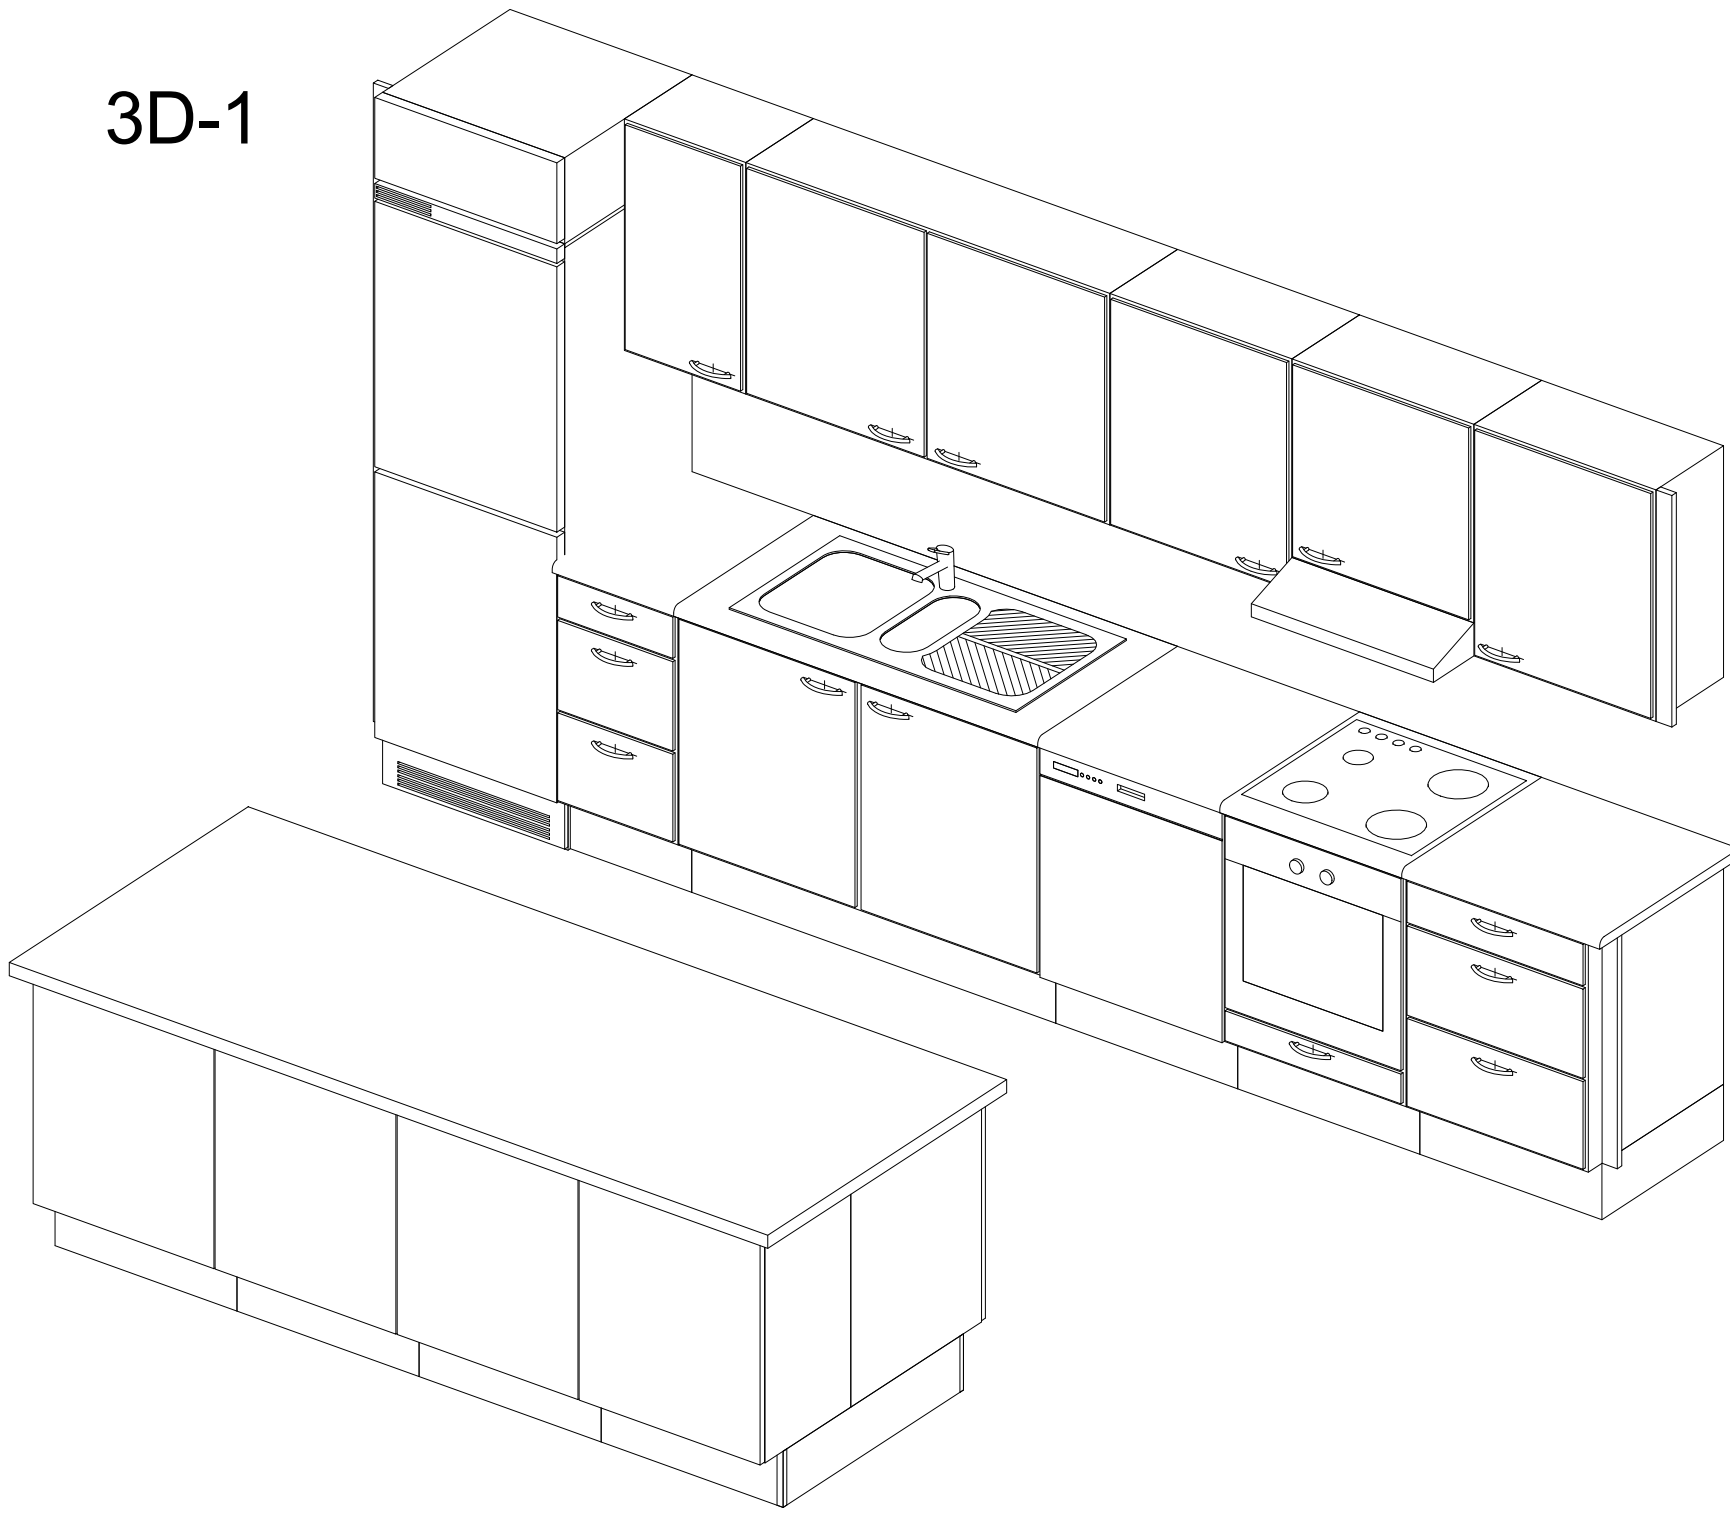


3D-2

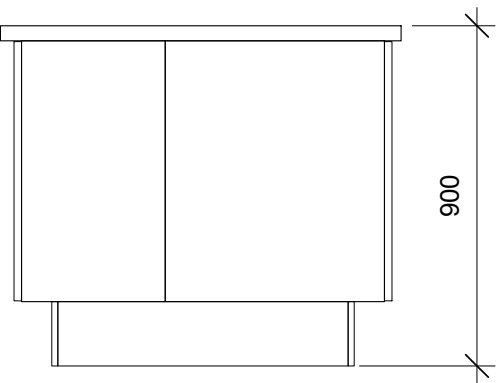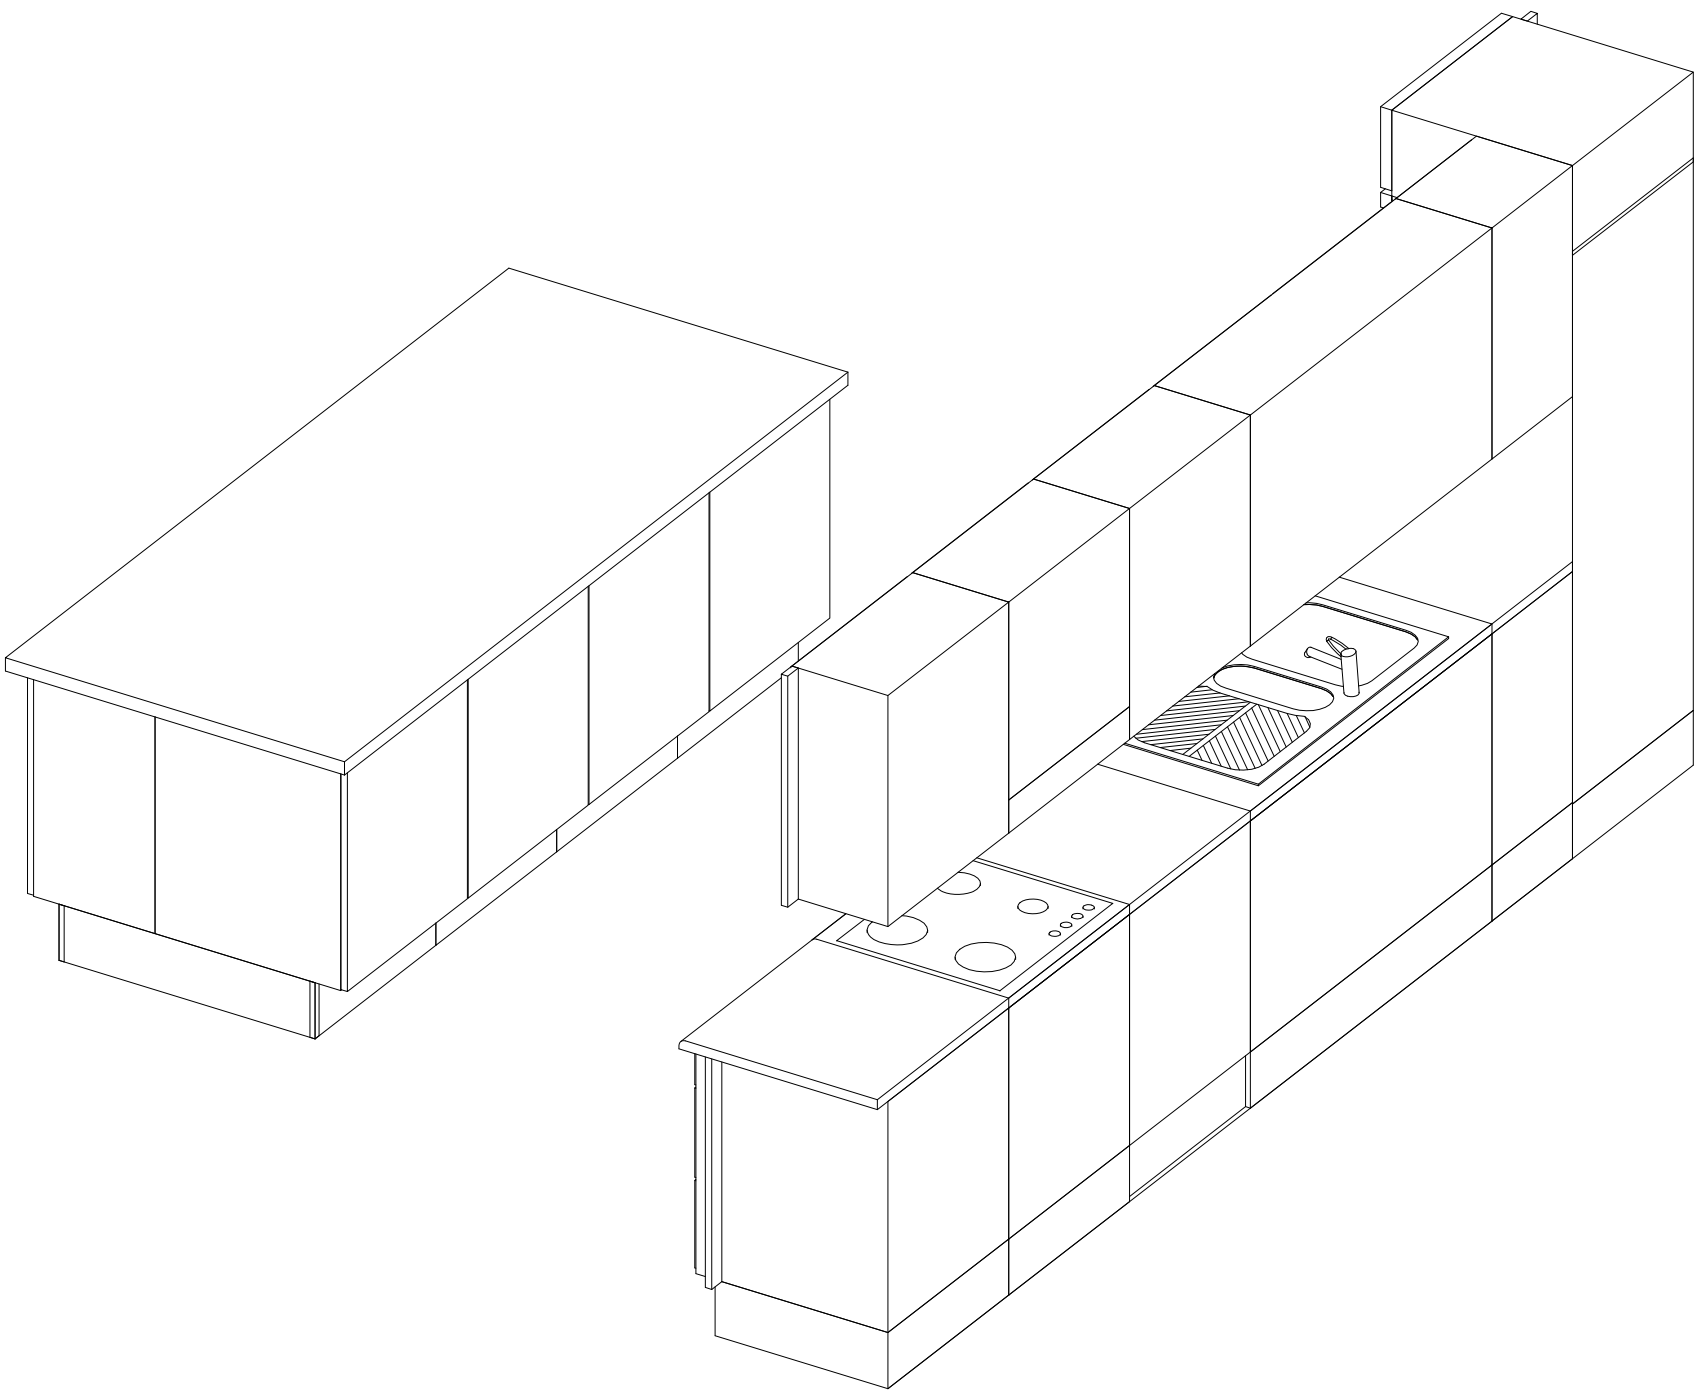


Snitt

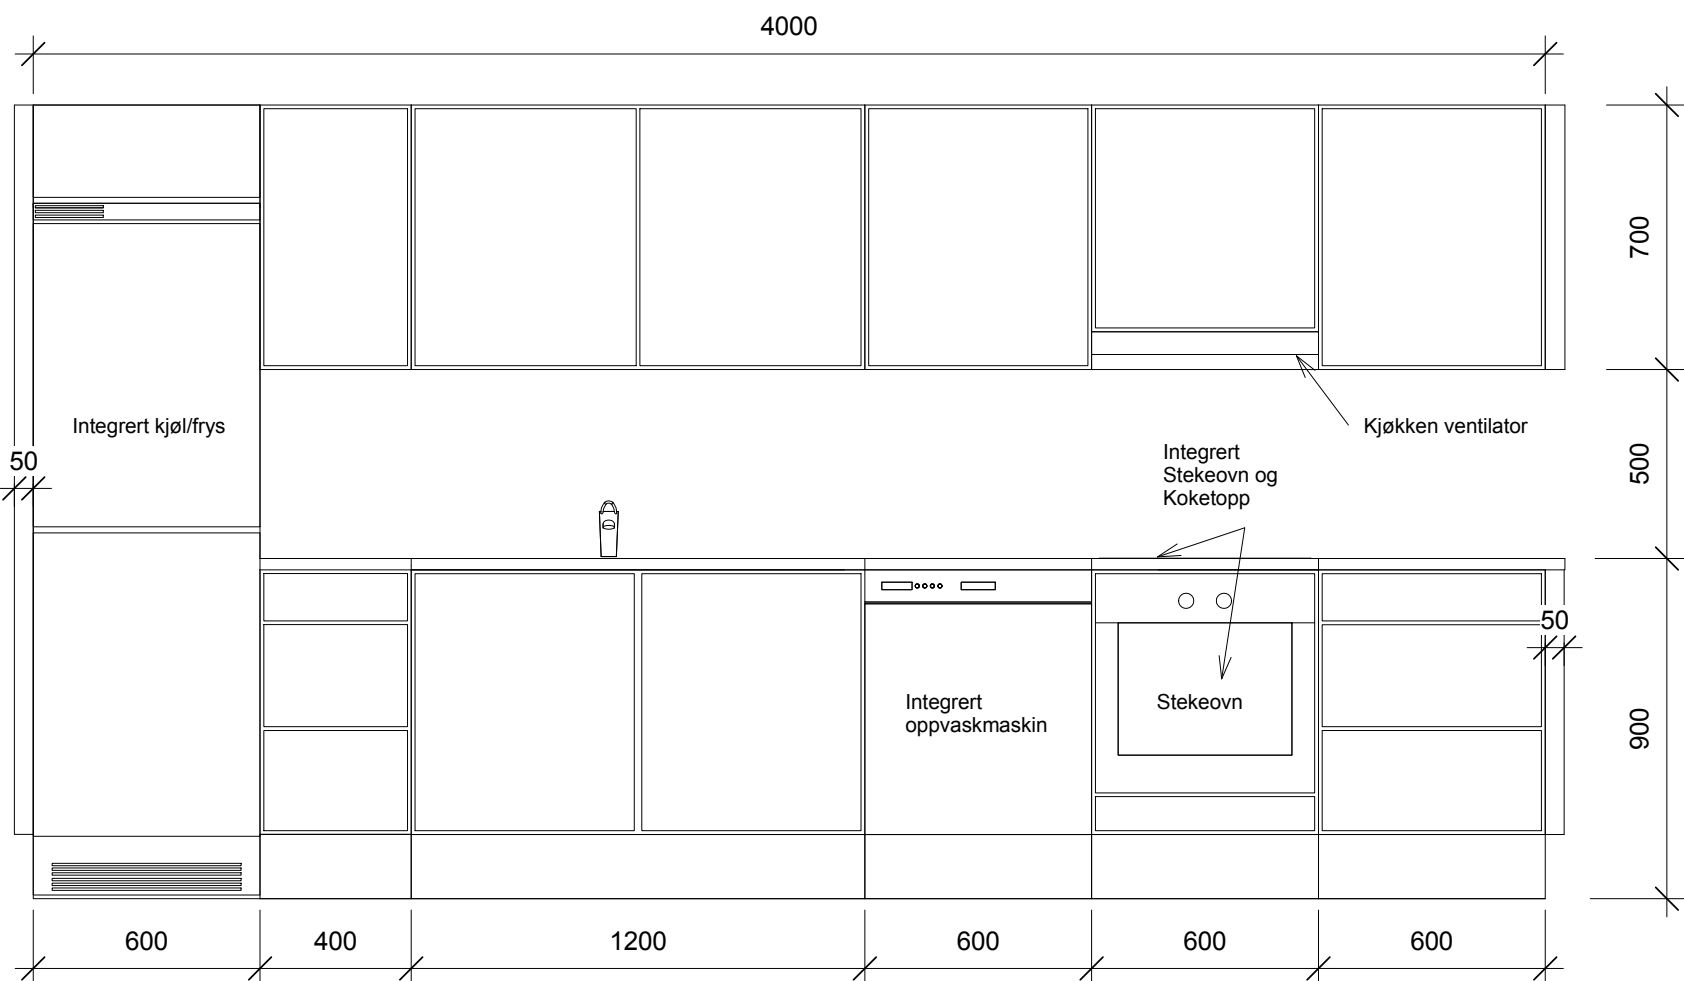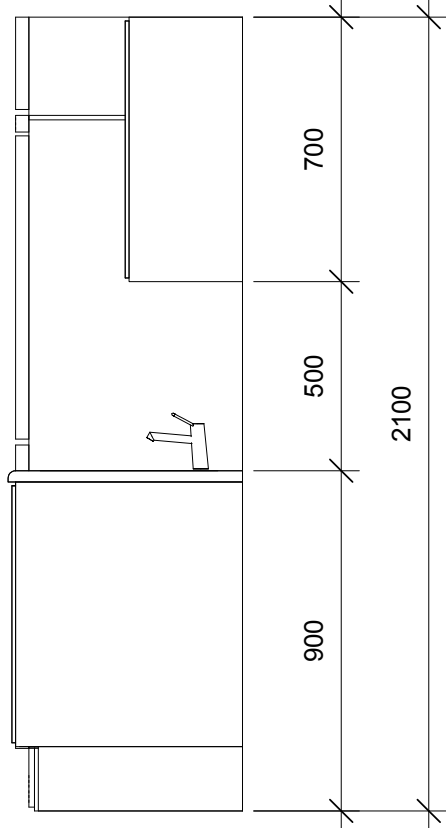


Front

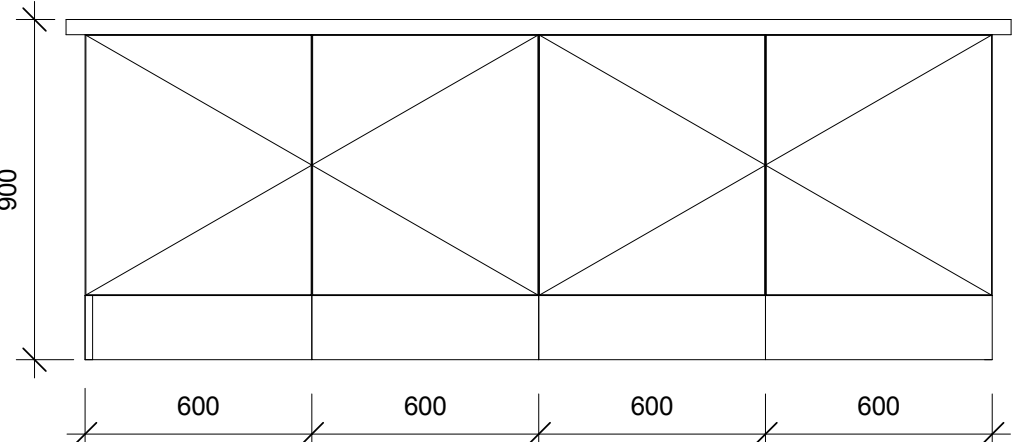

Front Øy

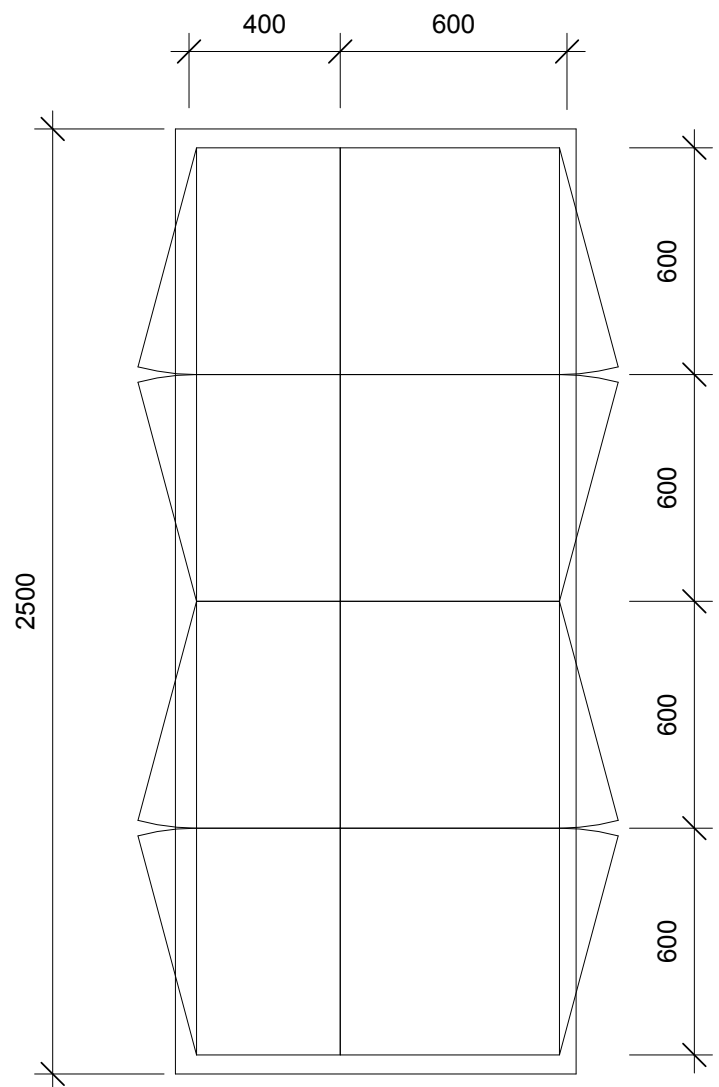

Plan

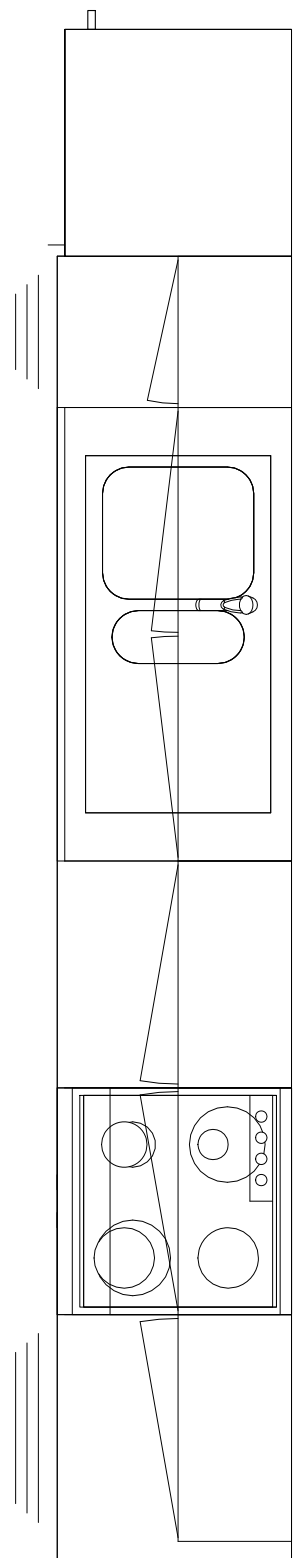

Sak Nr	Tegn Nr	Rev
1416	702	1

Anbudstegninger		02.11.2015		AC	02.11.2015		HH			
Nr	Revisjon Gjelder				Dato utført	Sign utf	Dato kontr	Sign kontr		
Tiltakshaver		Ålesund kommunale Eiendom KF								
Oppdragsgiver		Ålesund kommunale Eiendom KF								
Krisesenter for Sunnmøre										
Kjøkkenskjema								Rev 1		
Mål	1 : 20	Dato Utført	19.10.215	Sign	Author	Dato Kontr.	Approver	SigChecker	Sak Nr	Tegn Nr
	HARALD HJELLE ARKITEKTER AS						ARK	1416	702	
	PB 100		6282 BRATTVÅG		WWW.HJELLE.ORG		RIB			
	Tlf 70 21 75 02		firmapost@hjelle.org				RIV			
							RIE			