
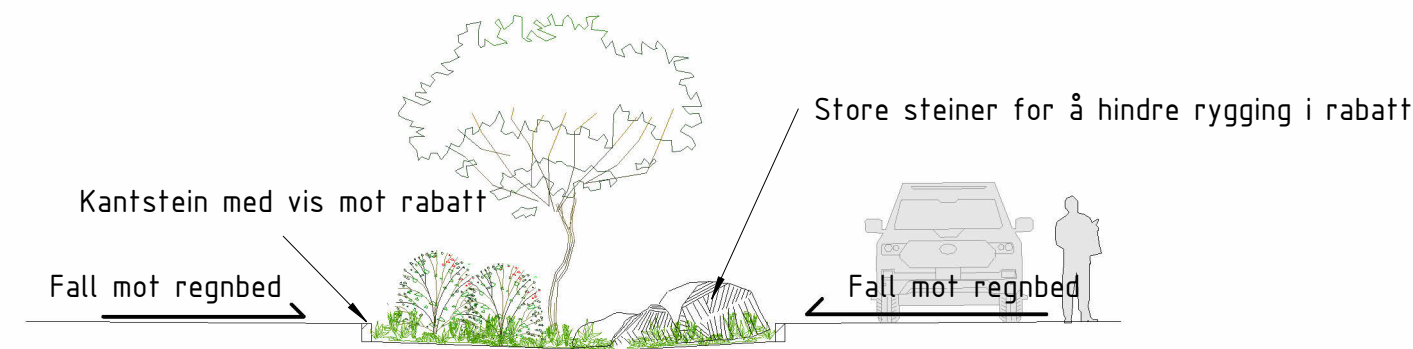


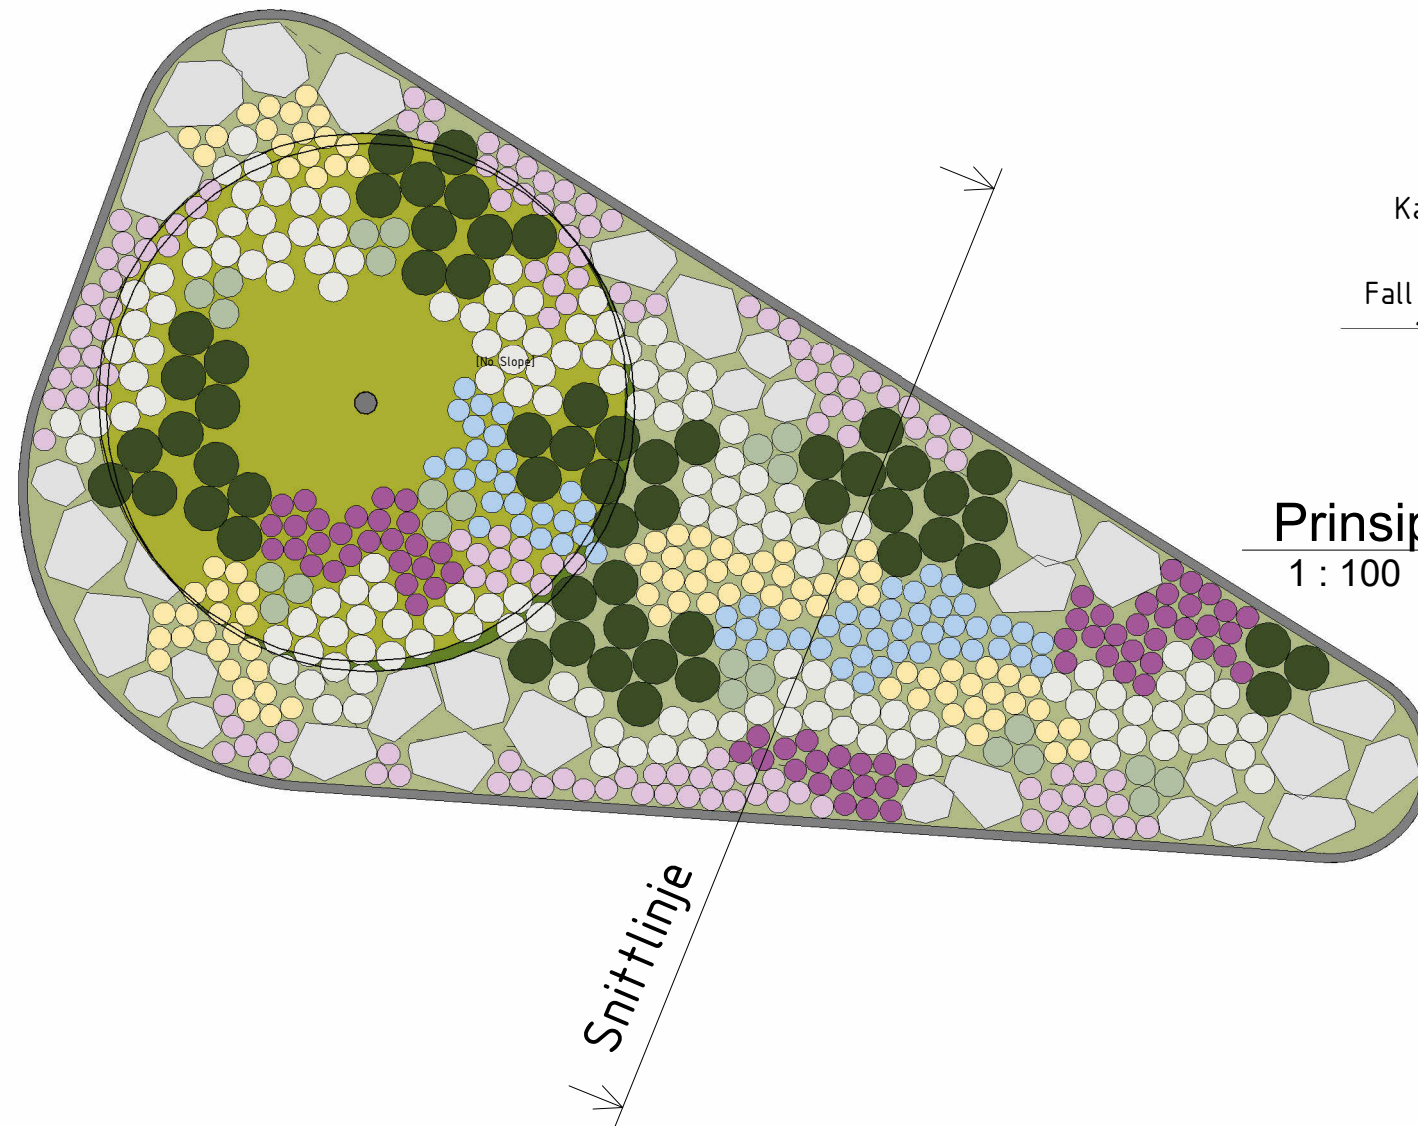

Prinsippsnitt regnbed

1 : 100

TEGNFORKLARING

- | | | |
|-------------------------|-------------------------------------|----------------------------------|
| TRE | GRESS | STAUER |
| Sorbus aucuparia | Calmagrostis x acutifolia 'Overdam' | Filipendula ulmaria |
| BUSKER | Deschampsia cespitosa | Geranium sanguineum 'Max Frei' |
| Sambucus nigra eller | | Geranium macrorrhizum 'Spessart' |
| Aronia melanocarpa | | Iris pseudacorus |
| Store steiner 1-2 meter | | |

L101 – Landskapsplan Planteplan

1 : 100

Dokumentnummer:		10253288-L-L102-		

SWECO  **Sweco Architects**