


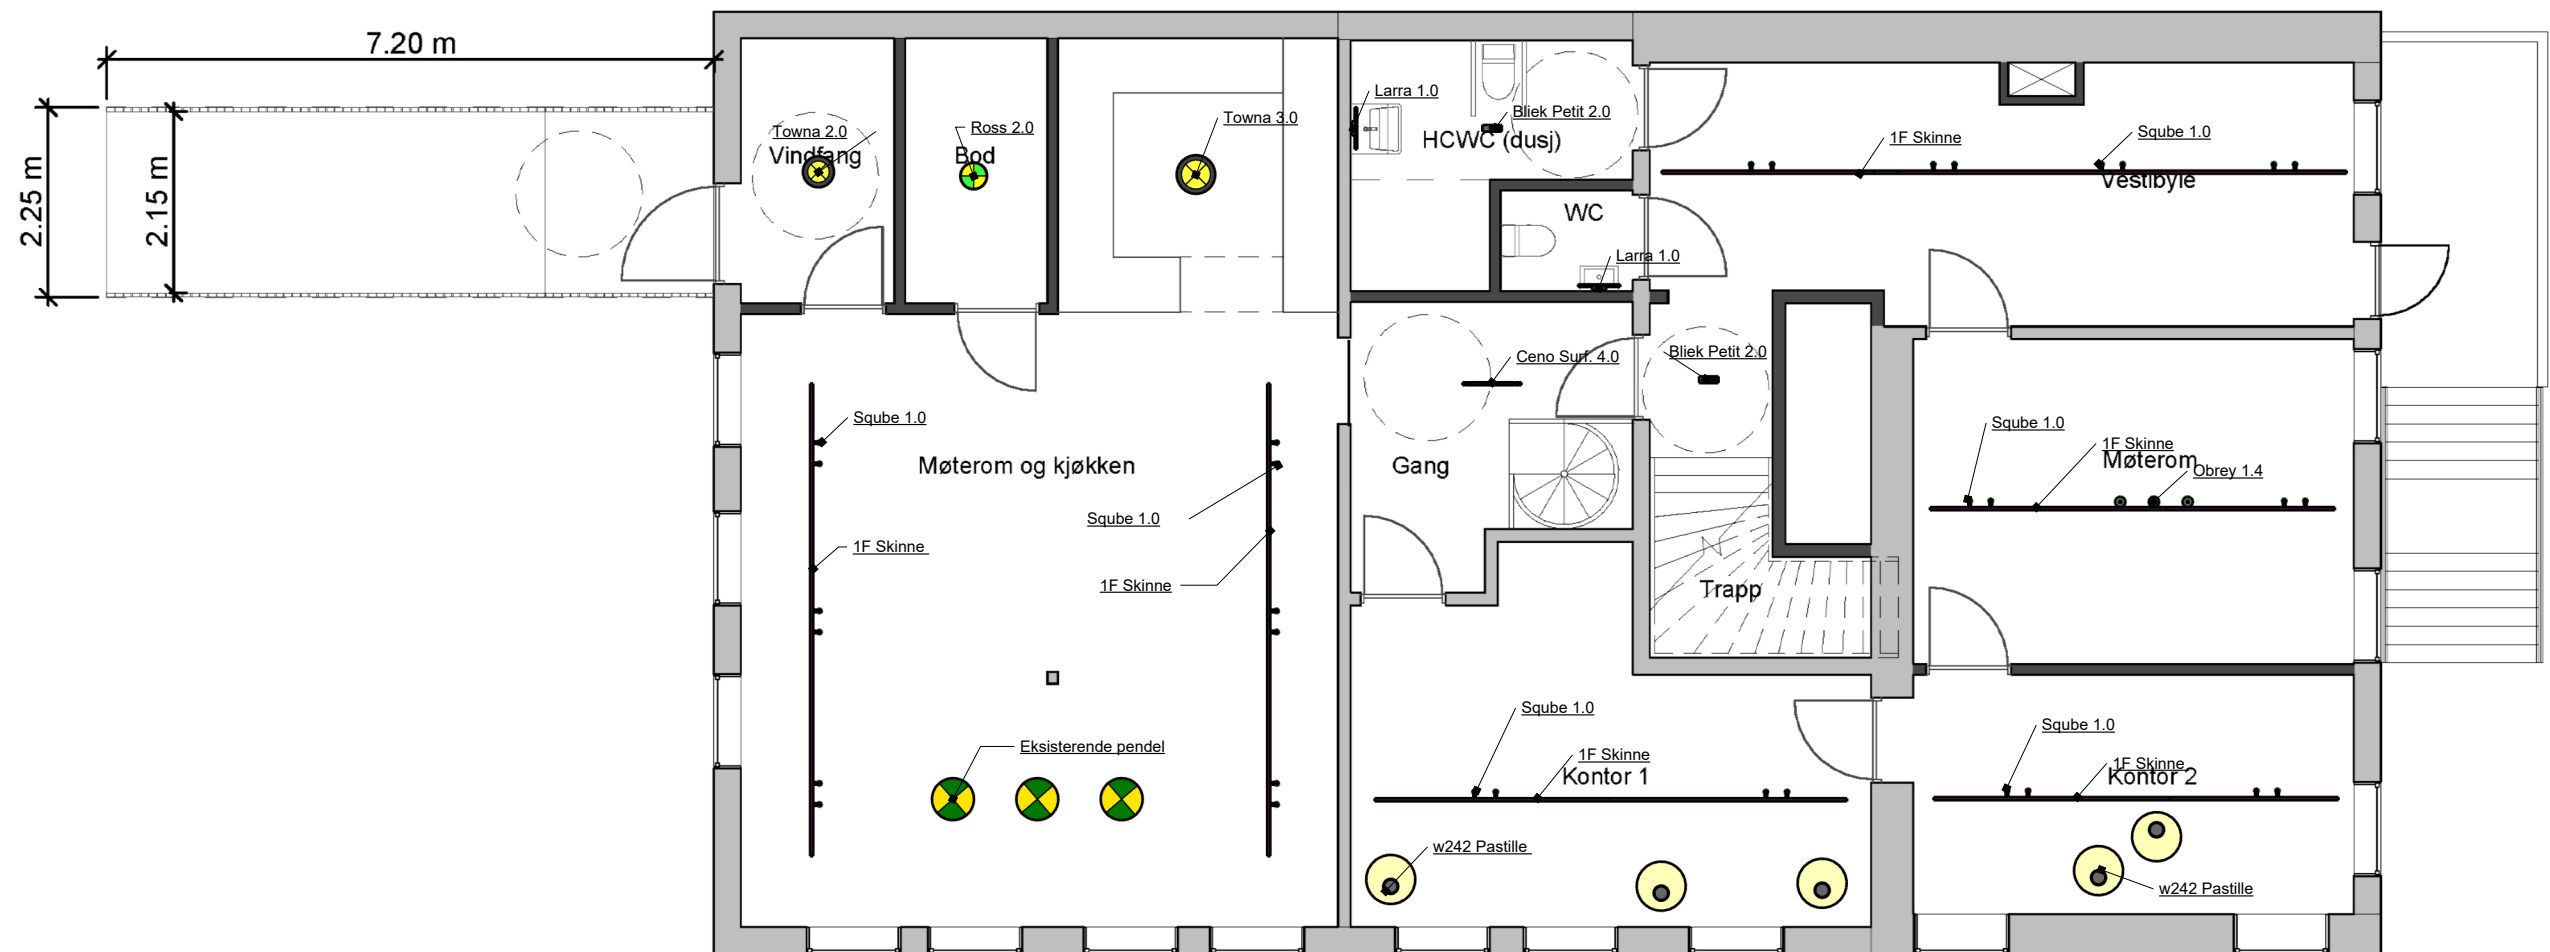

KLUBBHUS JESPERUD
BELYSINGSPLAN

WEVER & DUCRÉ
LIGHTING



wästberg

KLUBBHUS JESPERUD

REVISIONS		
	MM/DD/YY	REMARKS
1	20 / 04 / 26	Belysningsplan, Layout 1 (FM)
2	/ /	...
3	/ /	...
4	/ /	...
5	/ /	...

01

A