

Robust benk med toppplate i høytrykklaminat, farge laminat ikke avklart. Skrog i kryssfiner, med og/eller linolje i valgfri farge fra standard sortiment.
To varianter av benk, en med mulighet for skjult oppbevaring med hengslet lokk (nr 1) og en Hovedmål er bredde 1250*350 mm. Sittehøyde 350 mm
Høyde justerbare gummiknotter under sittebenk.



Technical drawings of two chair models, 1 and 2, showing front and side views with dimensions and labels.

Model 1:

- Top View:** Dimensions 1 250 (width) and 350 (depth). Label "1" in the center.
- Front View:** Dimensions 1000 (width) and 1000 (height). Label "1" in the center.
- Side View:** Dimensions 340 (total height), 300 (seat height), and 50 (backrest height). Labels include "Hengsel med demping" (damped hinge), "Topplate i høytrykkslaminat" (high-pressure laminate top plate), "Bunnplate i høytrykkslaminat" (high-pressure laminate base plate), "Skrog i kryssfiner" (cross-laminated backrest), and "Høyde justerbare gumminotter under sittebenk" (height-adjustable rubber feet under the seat).

Model 2:

- Top View:** Dimensions 1 250 (width) and 350 (depth). Label "2" in the center.
- Front View:** Dimensions 1000 (width) and 1000 (height). Label "2" in the center.
- Side View:** Dimensions 250 (total height), 100 (seat height), and 230 (backrest height). Labels include "Topplate i høytrykkslaminat" (high-pressure laminate top plate), "Bunnplate i høytrykkslaminat" (high-pressure laminate base plate), "Sokkel i høytrykkslaminat" (high-pressure laminate base), "Skrog i kryssfiner, matt lakk og/eller linoje i valgfri farge fra standard sortiment." (cross-laminated backrest, matte lacquer and/or linoleum in optional color from standard assortment), and "Høyde justerbare gumminotter under sittebenk" (height-adjustable rubber feet under the seat).

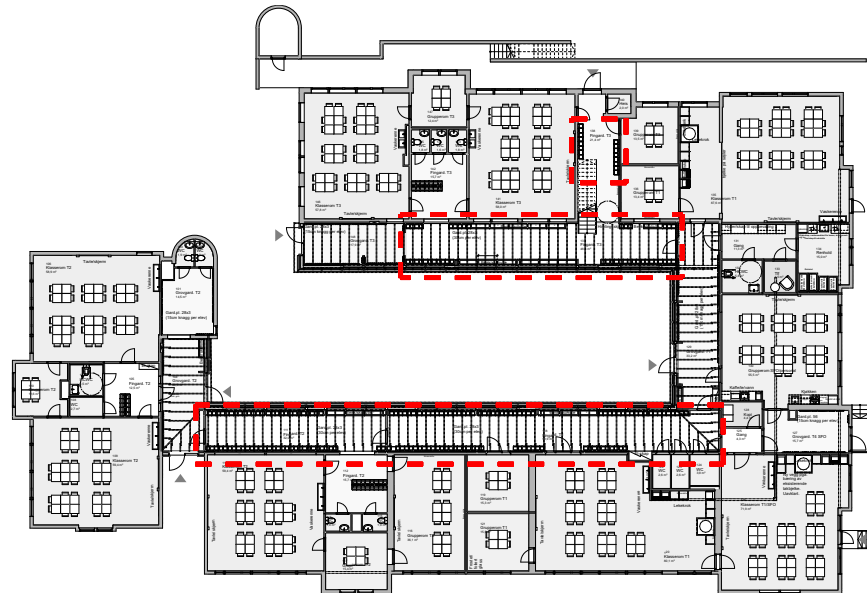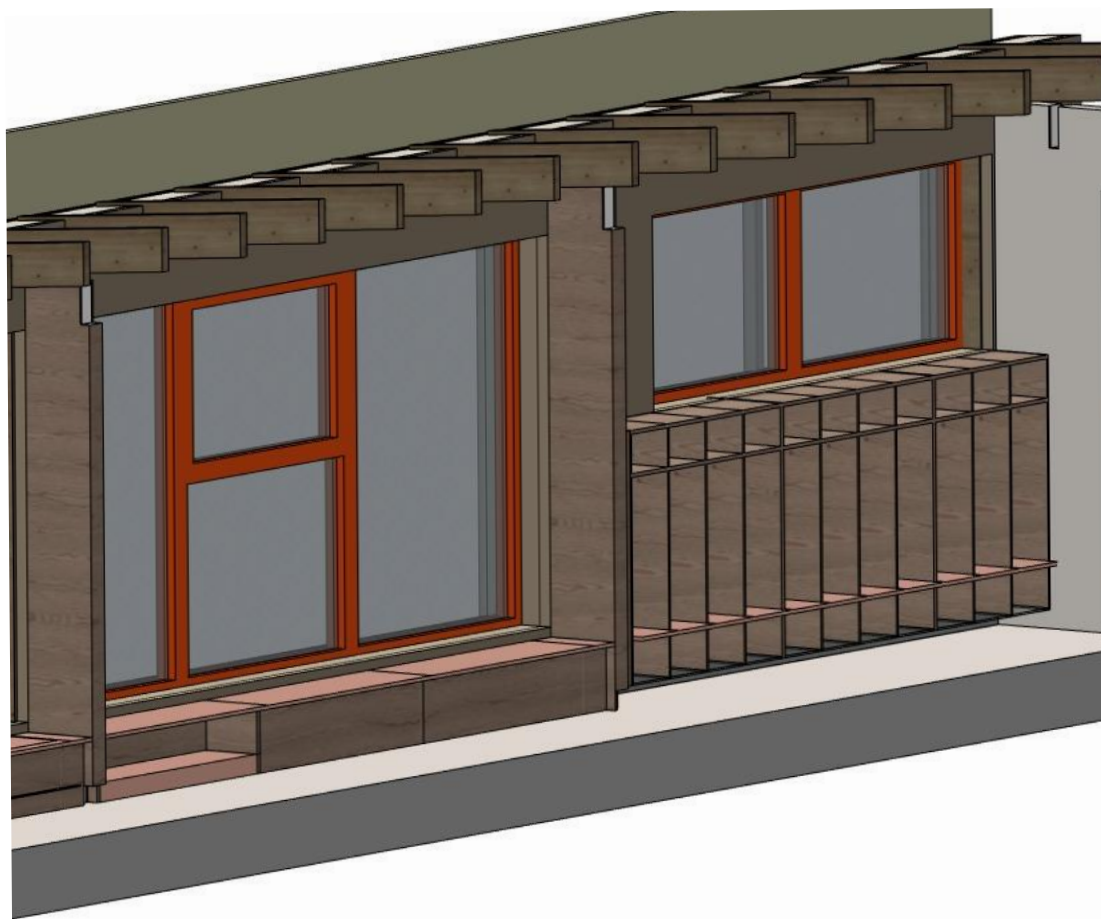


- Lydkrav iht. gjeldende lydrapport og lydtegninger.
- Brannkrav iht. gjeldende brannrapport og branntegninger.
- U-verdi iht. gjeldende energiberegning.
- Glass iht. gjeldende energiberegning og dagslysberegning.

[illegible]

Fase	Revisjon	Status
Tilbudstegning		

Lokaliseringsfigur

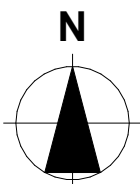**LINK Arkitektur**

Tiltakshaver

Kinn Kommune

Prosjekt

Florø Barneskole
Småskole
Hans Blomgate 44
6905 Florø

Prosjektnummer:
10271896-02

Tegningsnummer:

Tegningstype:
Fast inventar

Tegningsnavn:
01- Sittebenk fingarderobe

Kontroll prosjekt.

Godkjent	Kontrollert
----------	-------------

Ansvarlig
LINK Arkitektur

Dato
07.04.2026



Målestokk
1:30