




TERRENGPROFILER:

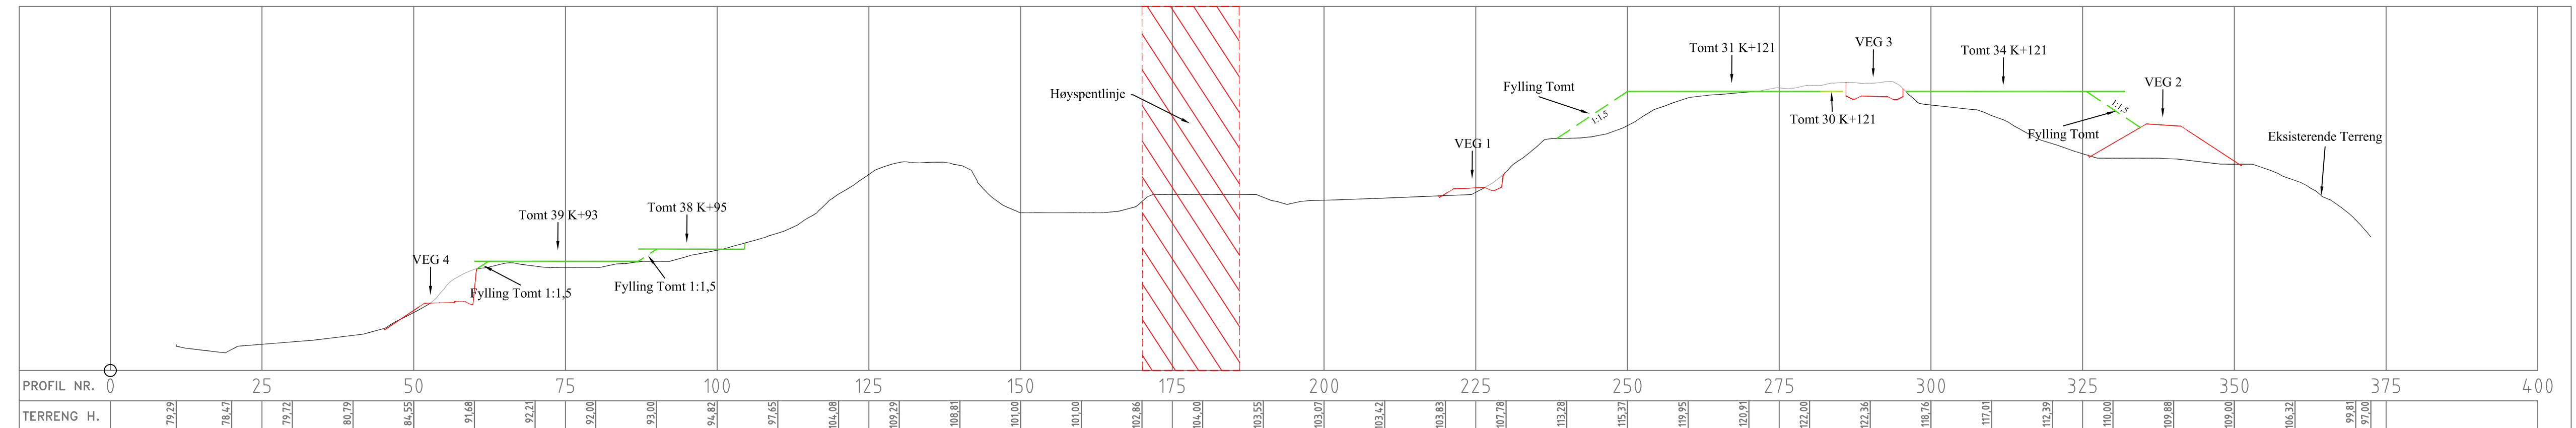

Terreng snitt A - A'

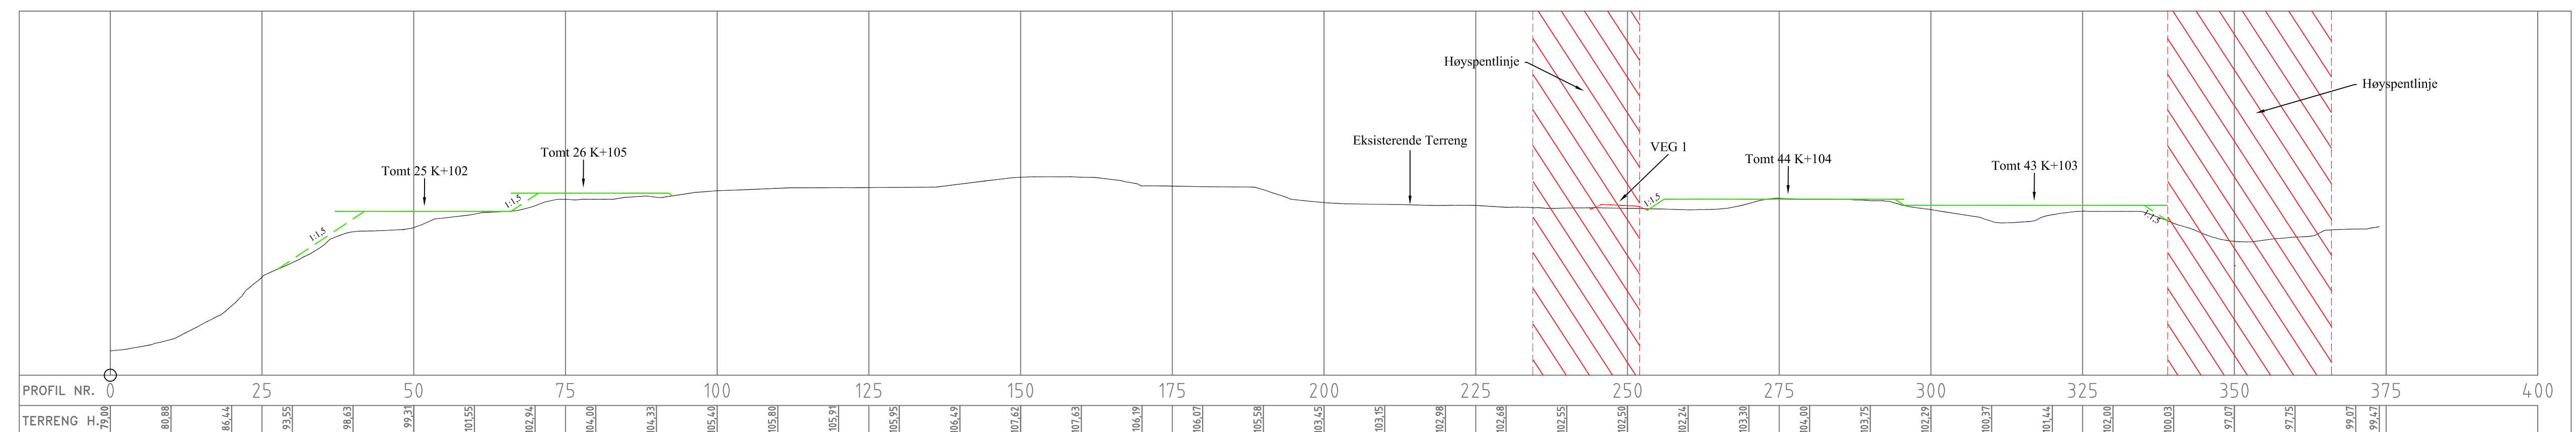

Terreng snitt B - B'

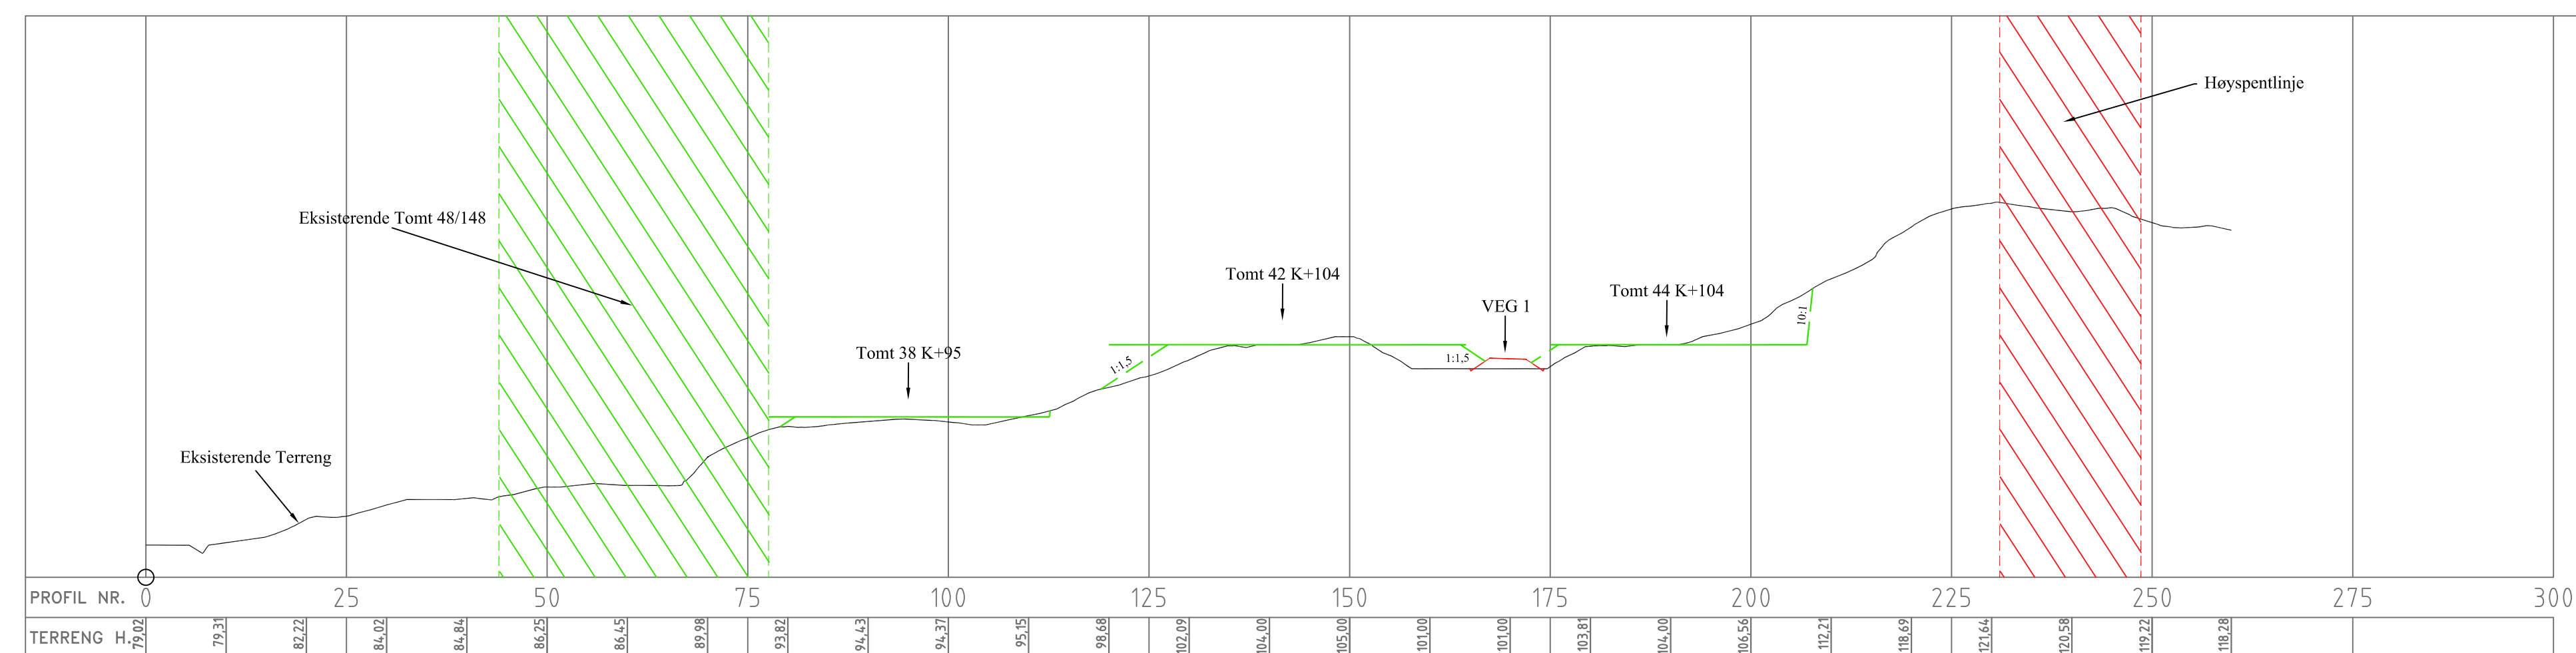

Terreng snitt C - C'

-	-							-	-	-	-
REV.: BESKRIVELSE:							DATO:	TEGN.	KONT.		
DATO: 12.08.2026		TEGNET: VE	MÅLESTOKK: LM=1500 (A1) HM=1500 (A1)	TEGNINGSTATUS: TILBUDS- TEGNING							
INT. PROJEKT NR. 26048		KONTROLLERT: JGH									
TILTAKSHVER/OPPDRAKSGIVER VEG&RASHEI KOMMUNE PROJEKT: GRAS&SLIA				 HAVNEGATEN 1 - 4836 ARENDAL – TELEFON 37 00 57 50							
TEGNER: TERRENGPROFILER											
VVA		BYGN DEL:	C03					TEGN. NR.:	-		