


● Adgangskontroll

- Adgangskontroll, inkl. robotvasker

[illegible]

ARK	Asplan Viak AS Olaua Rabben / Torunni Sundgot	olaua.rabben@asplanviak.no 417 99 417
RIB	Asplan Viak AS Sigfrid Vætevik	sigfrid.vatevik@asplanviak.no 417 99 417
RIV	Asplan Viak AS Christoffer Svendsen	christoffer.svendsen@asplanviak.no 417 99 417
RIE	Asplan Viak AS Emil Meihack	emil.meihack@asplanviak.no 417 99 417
LARK	Asplan Viak AS Hanne Ahnes	hanne.ahnes@asplanviak.no 417 99 417

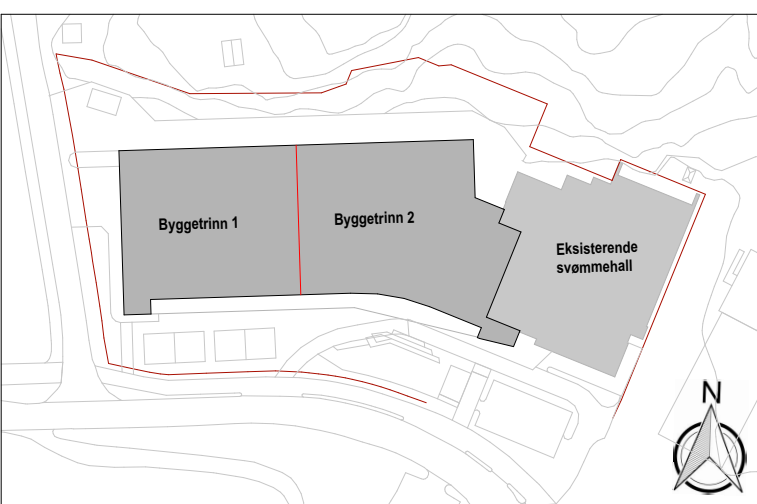

F 01	Forsparingsutrustning	15.09.2016	15	OK
Rev.	Beskrivelse	Dato	Tegn.	Kontroll

Oppdragsgeber
Vennesla kommune


Vennesla

Oppdragsstaker
asplan
viak



Dato opprettet: 21.04.26	Oppdragsnr.: 649057-06	Koordinatsystem: NTM Sone07	Høydedatum: 2000
Opprettet av: TS	Kontrollert av: OR	Målestokk: 1:200	Format: A1

Tegningsnummer: **AP-02-202** Revisjon: **F_01**

Fag	Type	Et.	Lapentr.
-----	------	-----	----------