



Snitt 2

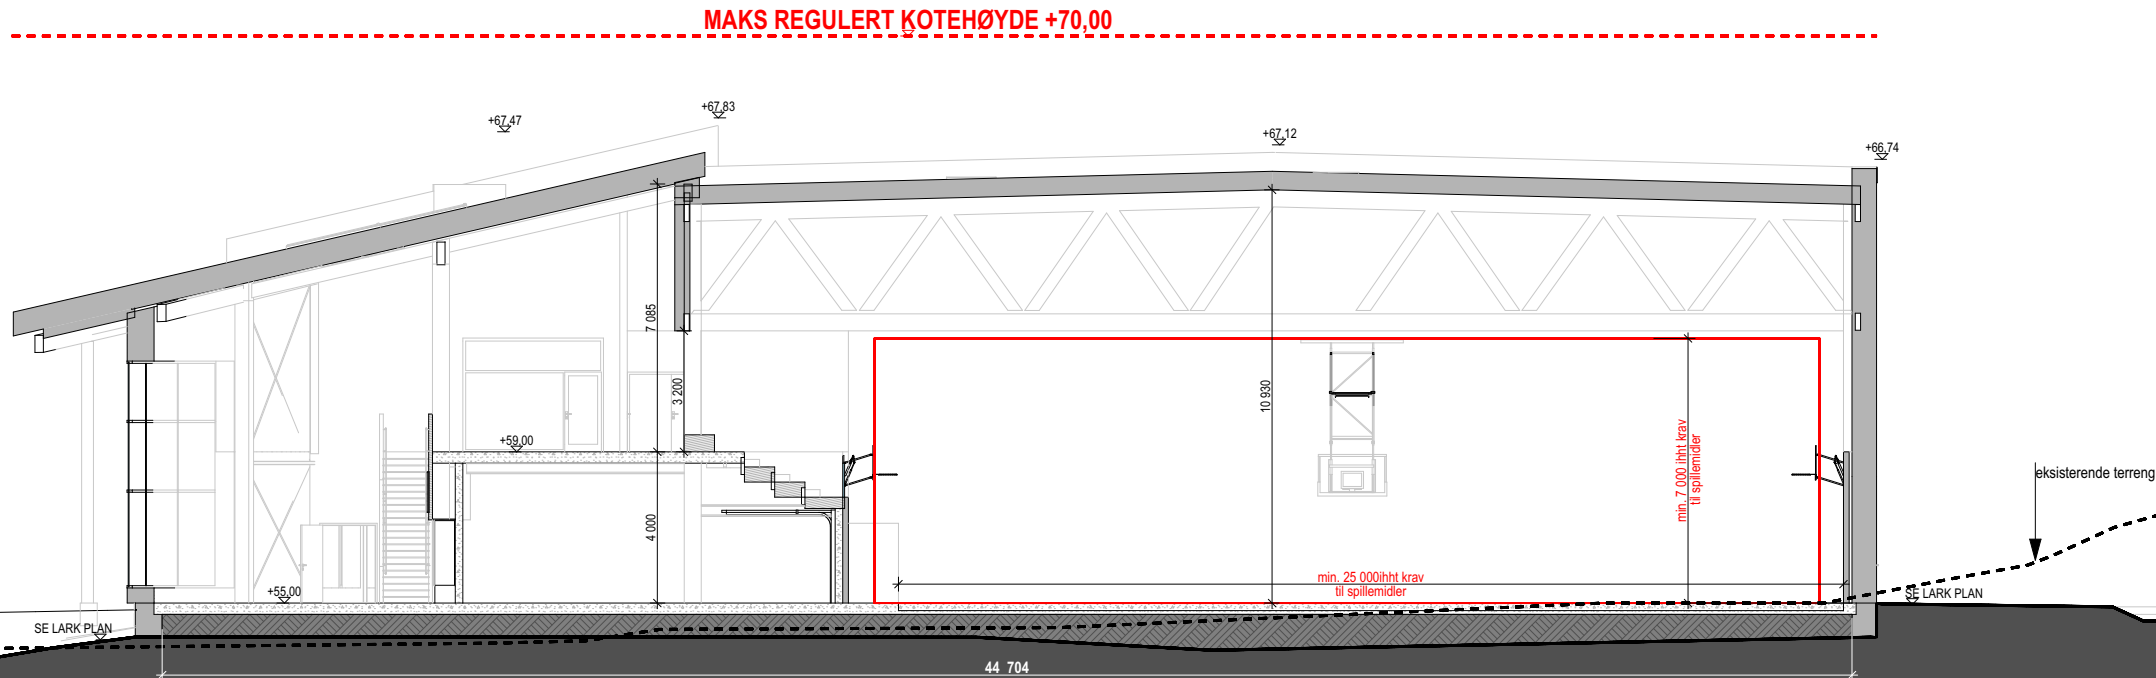


Snitt B

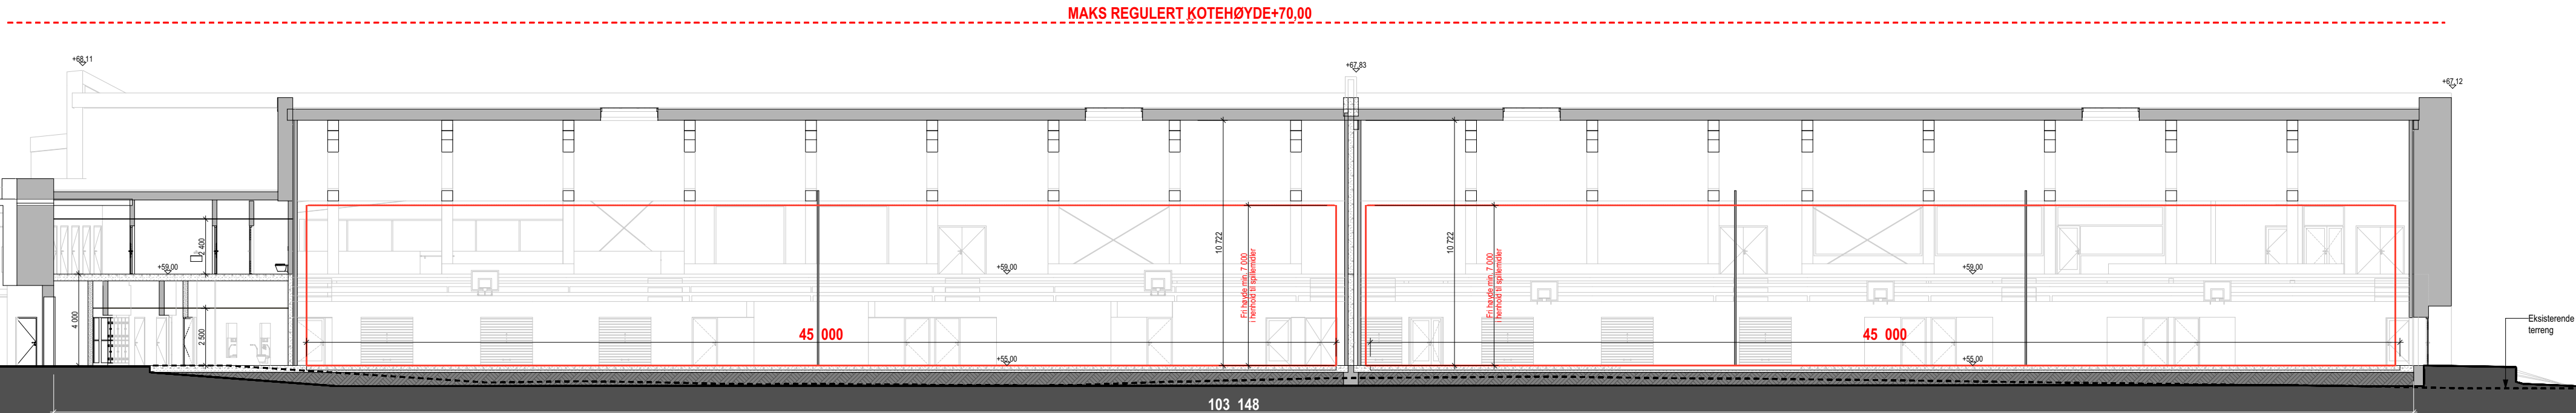

Tegtingnummer:	Revisjon:
AS-002	F_01

ARK	Asplan Viak AS	olaug.rabben@asplanviak.no
RIB	Olav Rabben / Torunn Sundgot	417 99 417
RIV	Asplan Viak AS	sighof.vahvik@asplanviak.no
RIE	Sigrid Vahvik	417 99 417
LARK	Asplan Viak AS	christoffer.svendsen@asplanviak.no
	Christoffer Svendsen	417 99 417
	Asplan Viak AS	emil.mehack@asplanviak.no
	Emil Mehack	417 99 417
	Asplan Viak AS	hanne.alnæs@asplanviak.no
	Hanne Alnæs	417 99 417

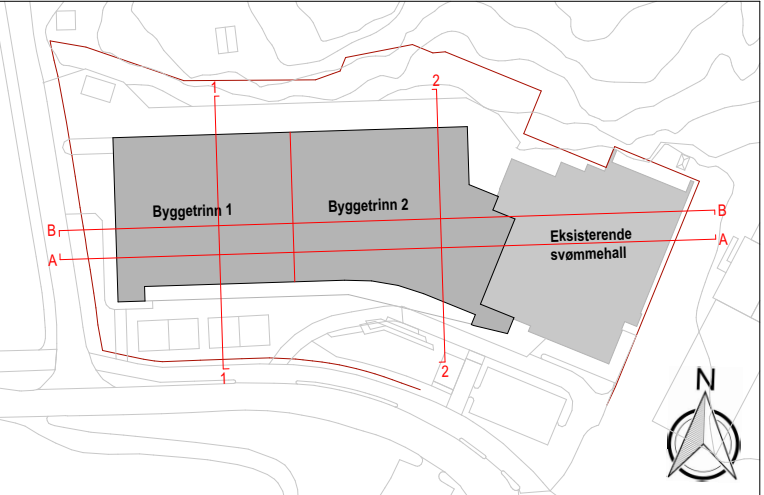

F_01	Forespørselsgrunnlag	15.09.2008	TS	OR
Rev.	Beskrivelse	Dato	Tegn.	Kontroll.

Prosjekt:	Gnr / Bnr
Dobbelthall Skolevegen 7	Gnr. 6 / Bnr. 950

Oppdragsgiver	Vennesla kommune	Oppdragsleder	asplan viak
---------------	------------------	---------------	-------------

Prosjektbase	Forespørselsgrunnlag	Koordinatssystem	NTM Sone07	Haydeskala	2000
Dato opprettet	21.04.26	Oppdragsnr.	649057-06	Målestokk	1:200
Opprettet av:	TS	Kontrollert av:	OR	Format	A1

Snitt B og 2

Tegtingnummer:	Revisjon:
AS-002	F_01

Fag	Type	Et	Lappen
-----	------	----	--------