




V1 M 1:20

Rød stipplet linje:
eksisterende terreng

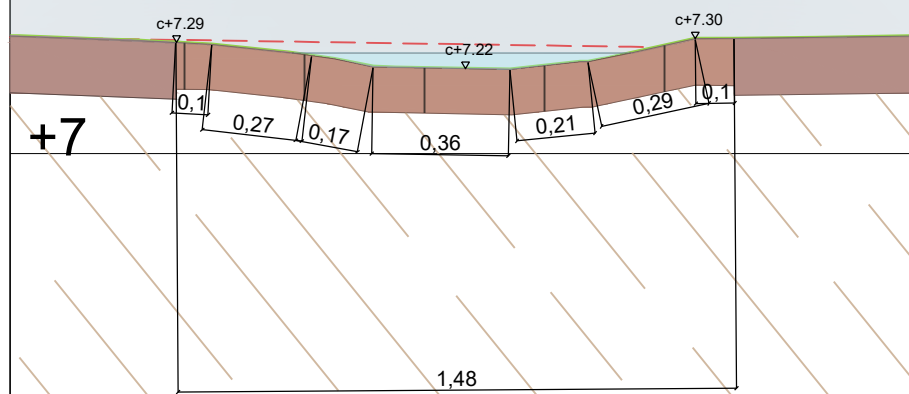


V2 M 1:20

Rød stipplet linje:
eksisterende terreng

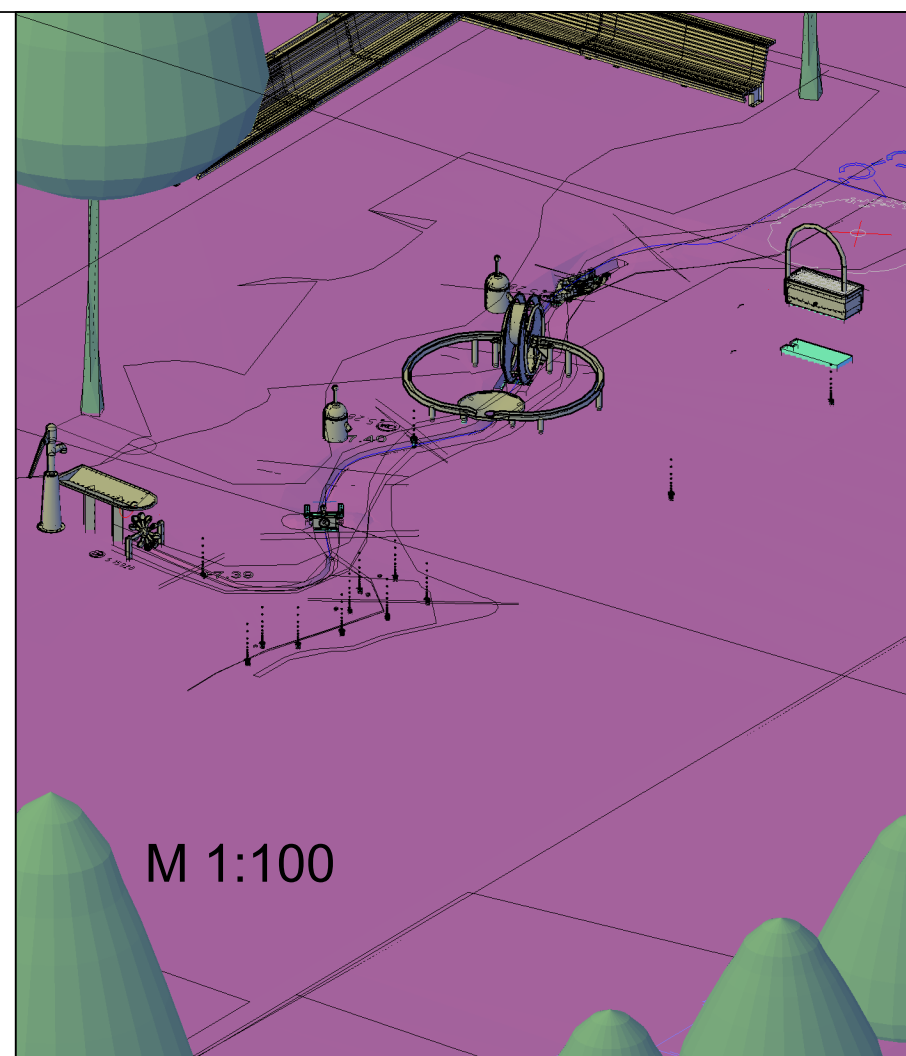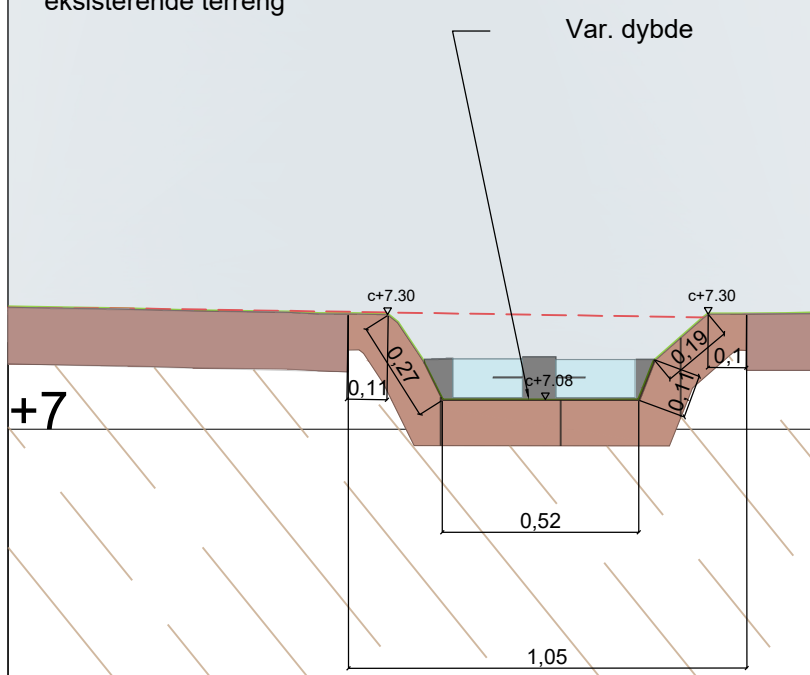

LENGDESNITT C-C'

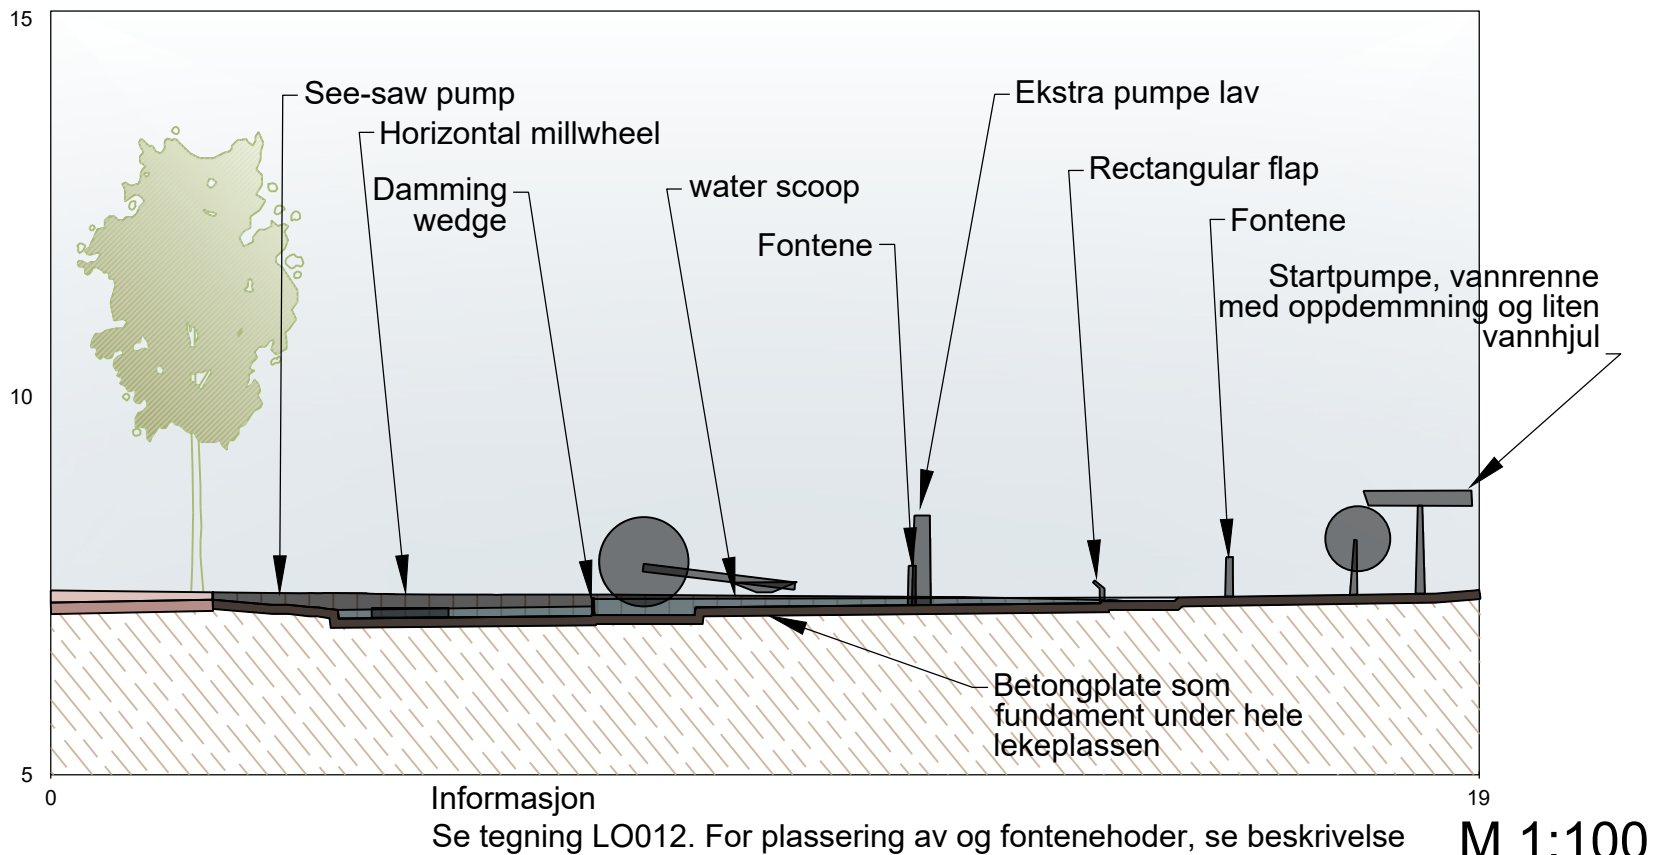

M 1:100

