


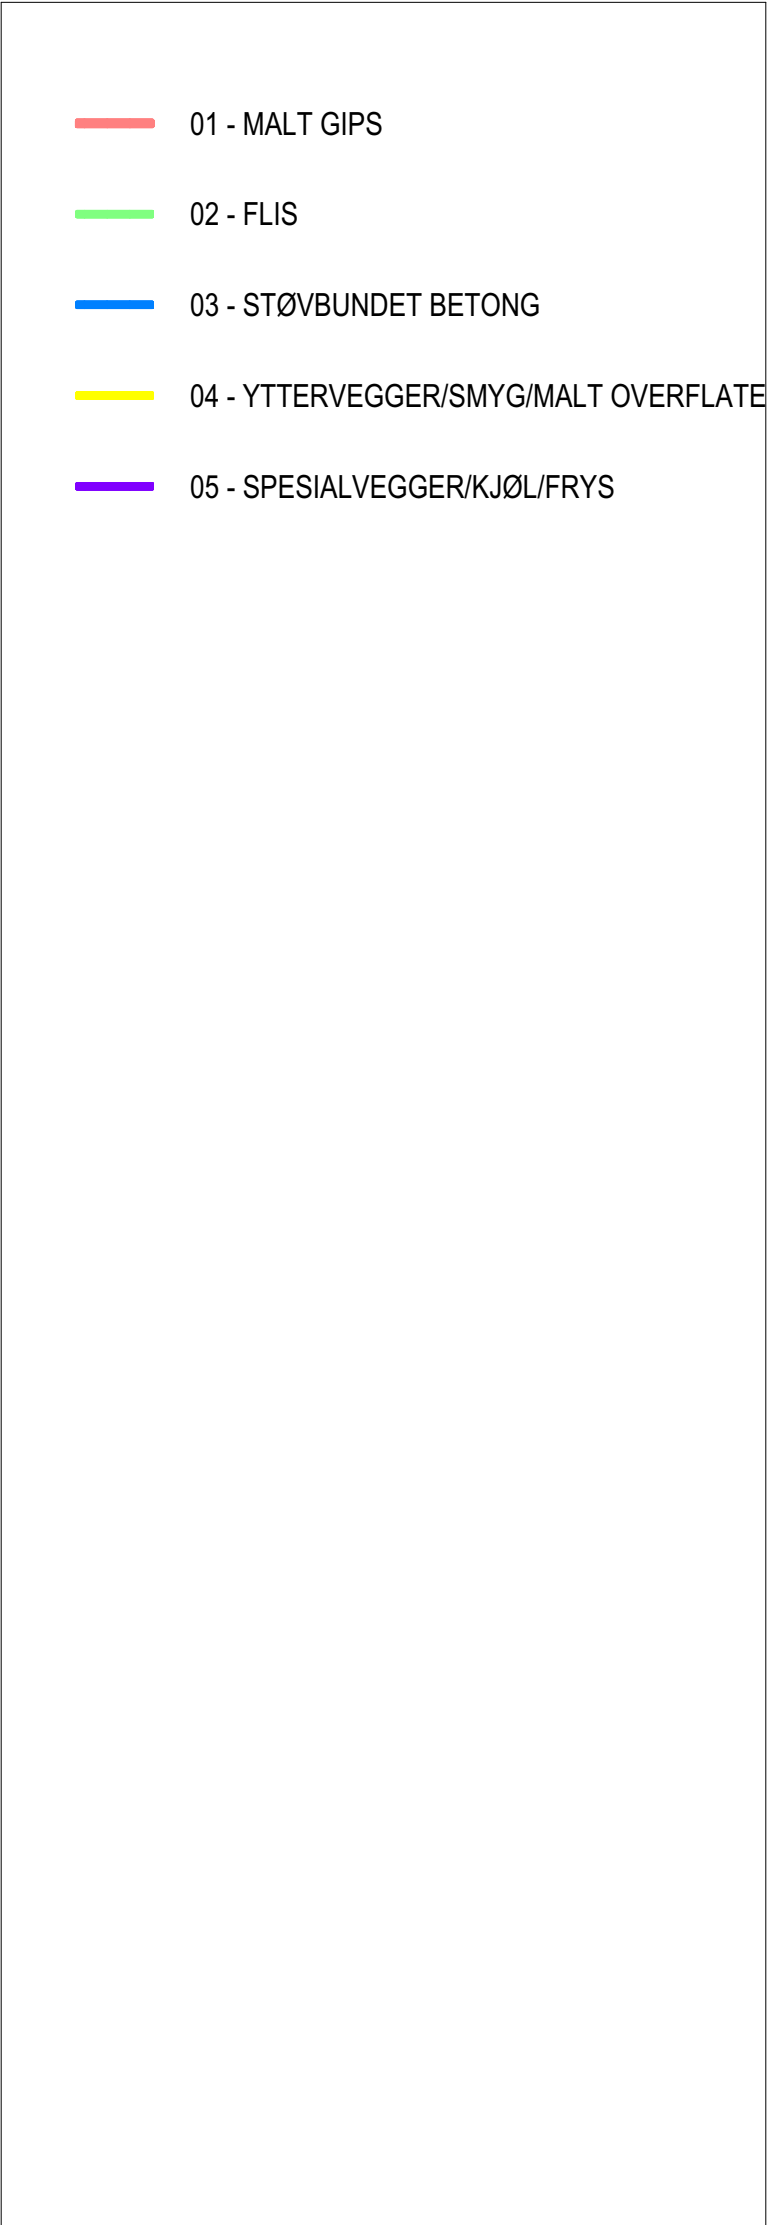

ARK	Asplan Viak AS	baard.Helland@asplanviak.no
	Arkitekt	+47 63 49 61 75
RIB	Asplan Viak AS	####
	Andreas Dørum	####
RIV	Asplan Viak AS	####
	Torje Øvergaard	####
RIE	Asplan Viak AS	####
	Arne Assenud	####
LARK	Asplan Viak AS	####
	#	####

Projekt: VEAS - Påbygg adm. bygg	Gr / Bnr 68/185
Opdragsgriver VEAS	Opdragsstaker asplan viak 

Veggbehandlingsplan 4. etasje				
Tegningsnummer:				Revisjon
04-A-236-20-001				
Et.	Fag	System	Type	Løser