
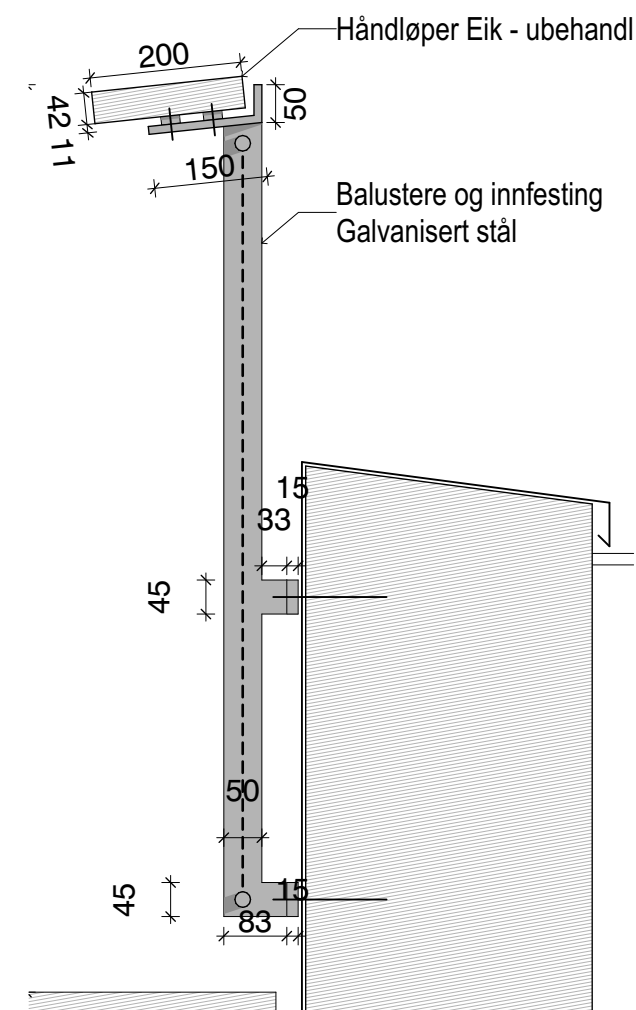
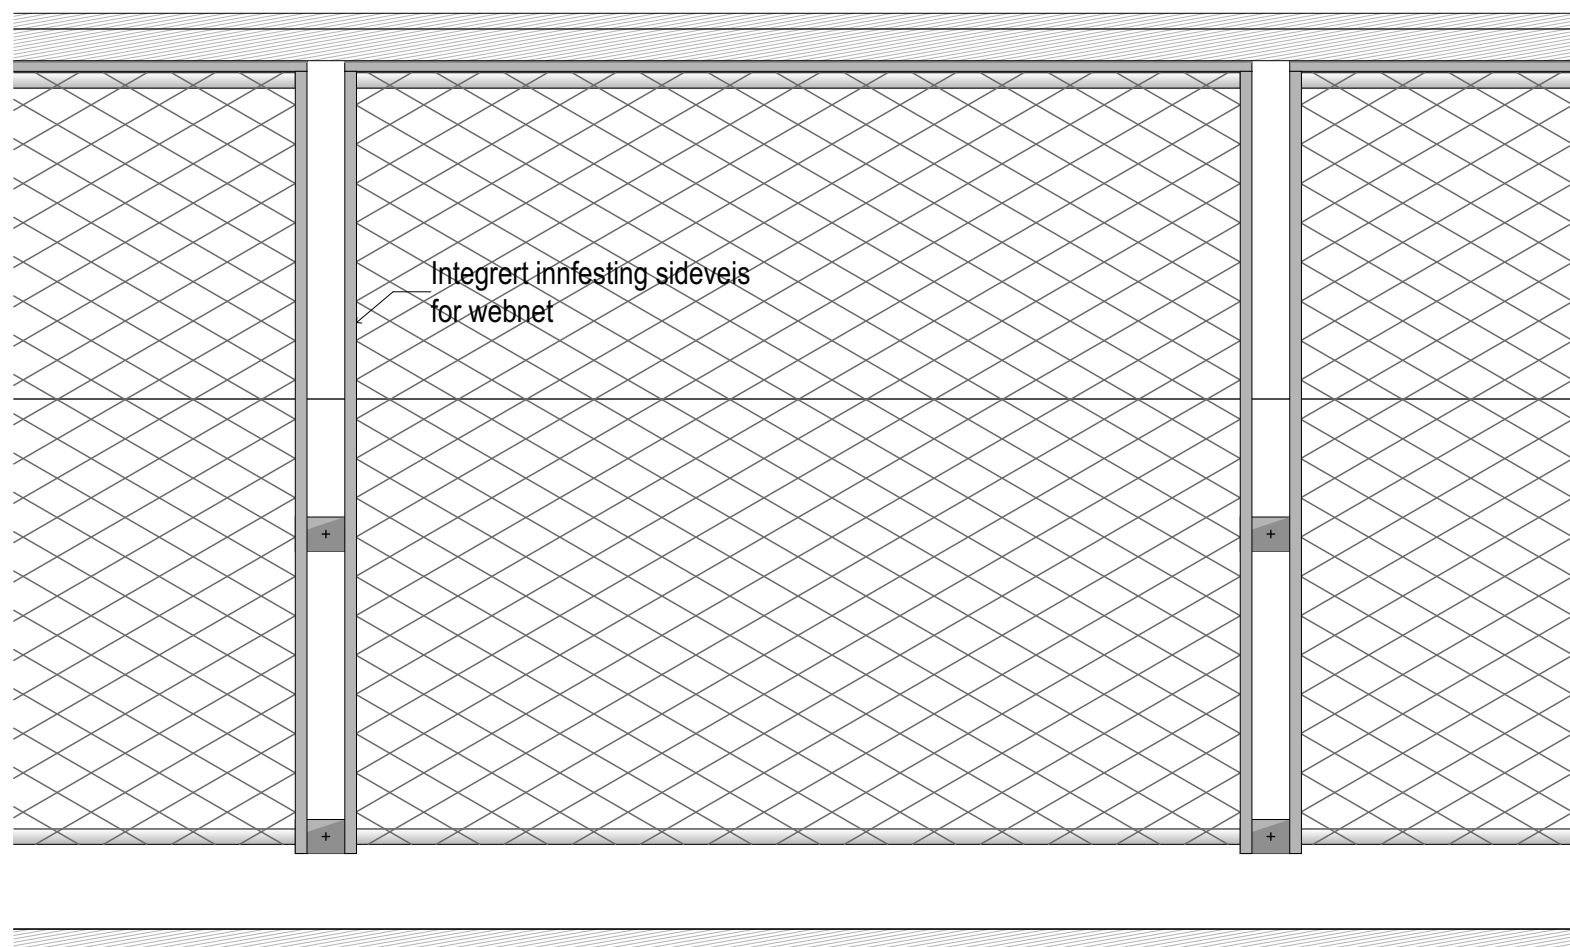


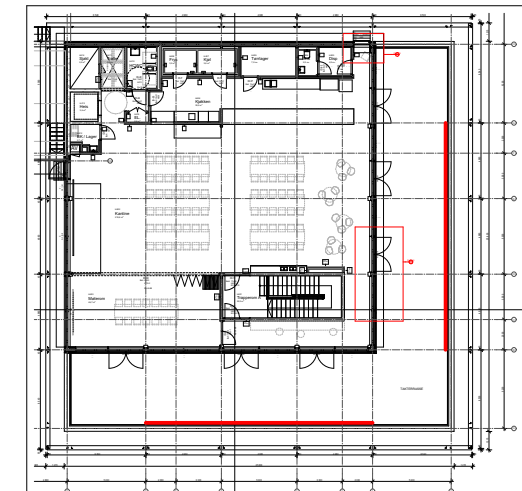

ARK	Asplan Viak AS Arkitekt	baard.Helland@asplanviak.no +47 93 49 61 75
RIB	Asplan Viak AS Andreas Dørum	#### ####
RIV	Asplan Viak AS Torje Øvergaard	#### ####
RIE	Asplan Viak AS Arne Aaserud	#### ####
LARK	Asplan Viak AS #	#### ####

[illegible]

68/185

asplan
viak

Format:

A3

Fag	Type	Et.	Løpenr.
-----	------	-----	---------