



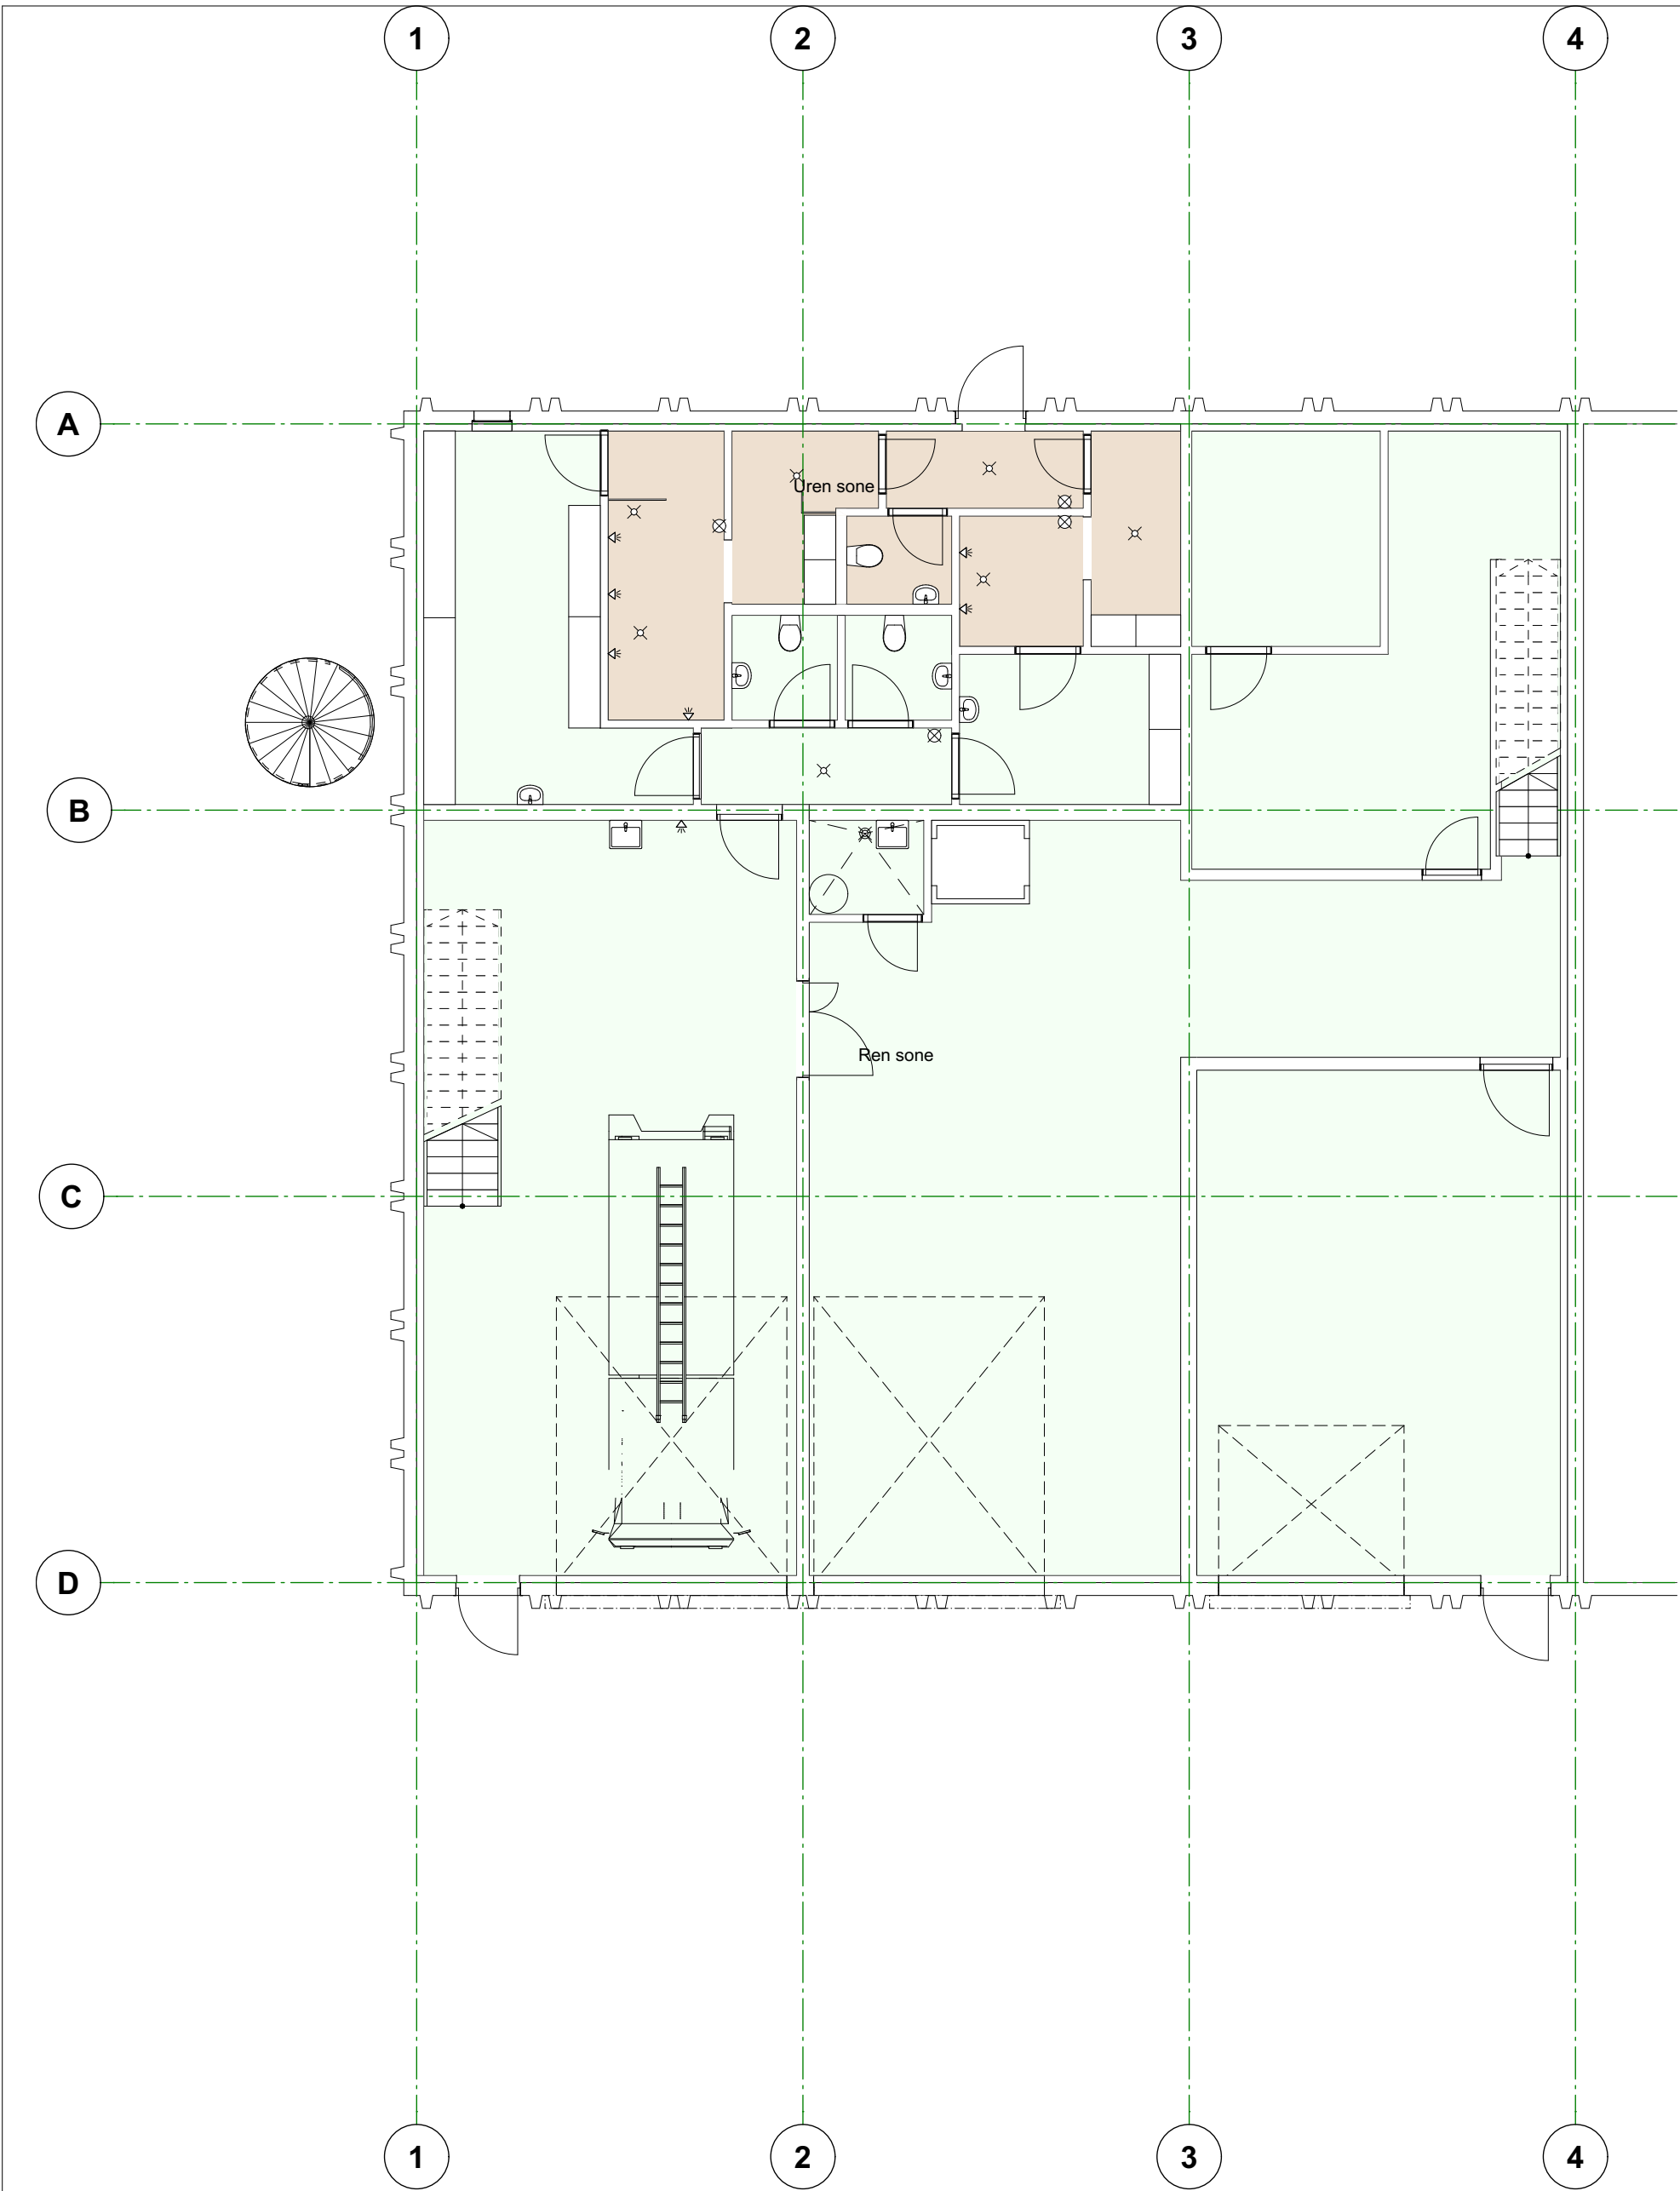

Ren/Uren sone 1.etasje 1:100

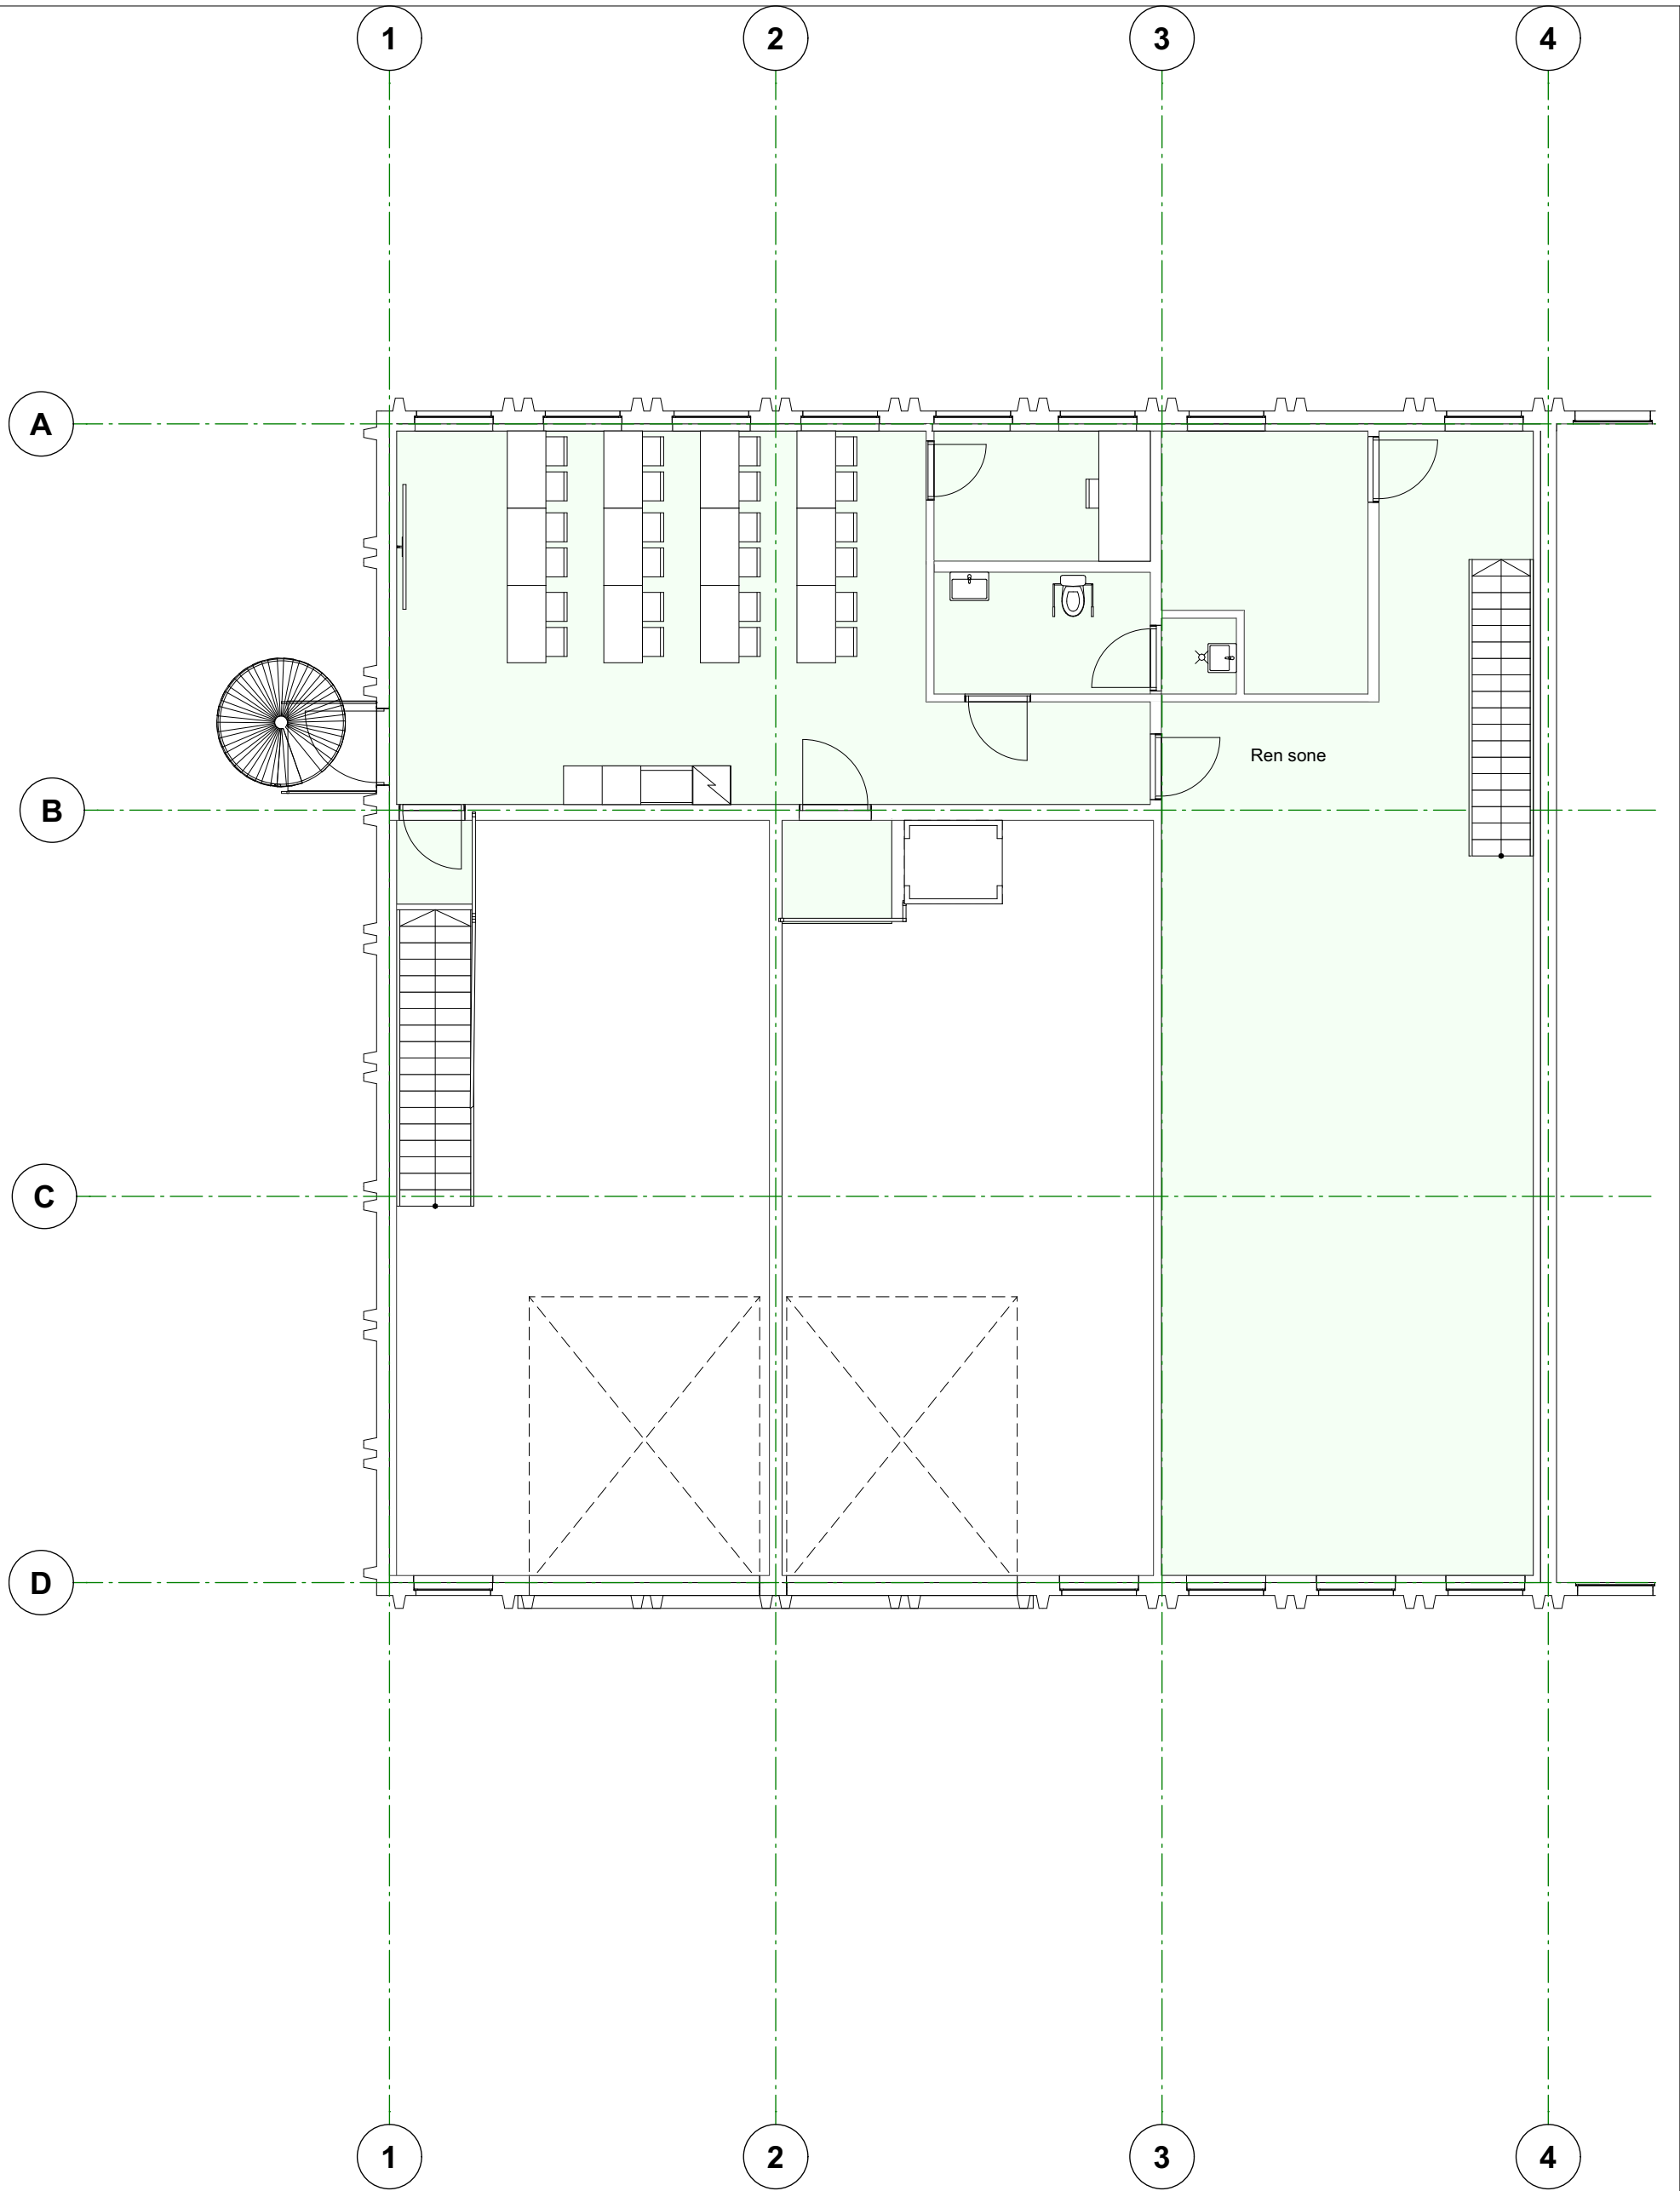

Ren/Uren sone 2.etasje 1:100