


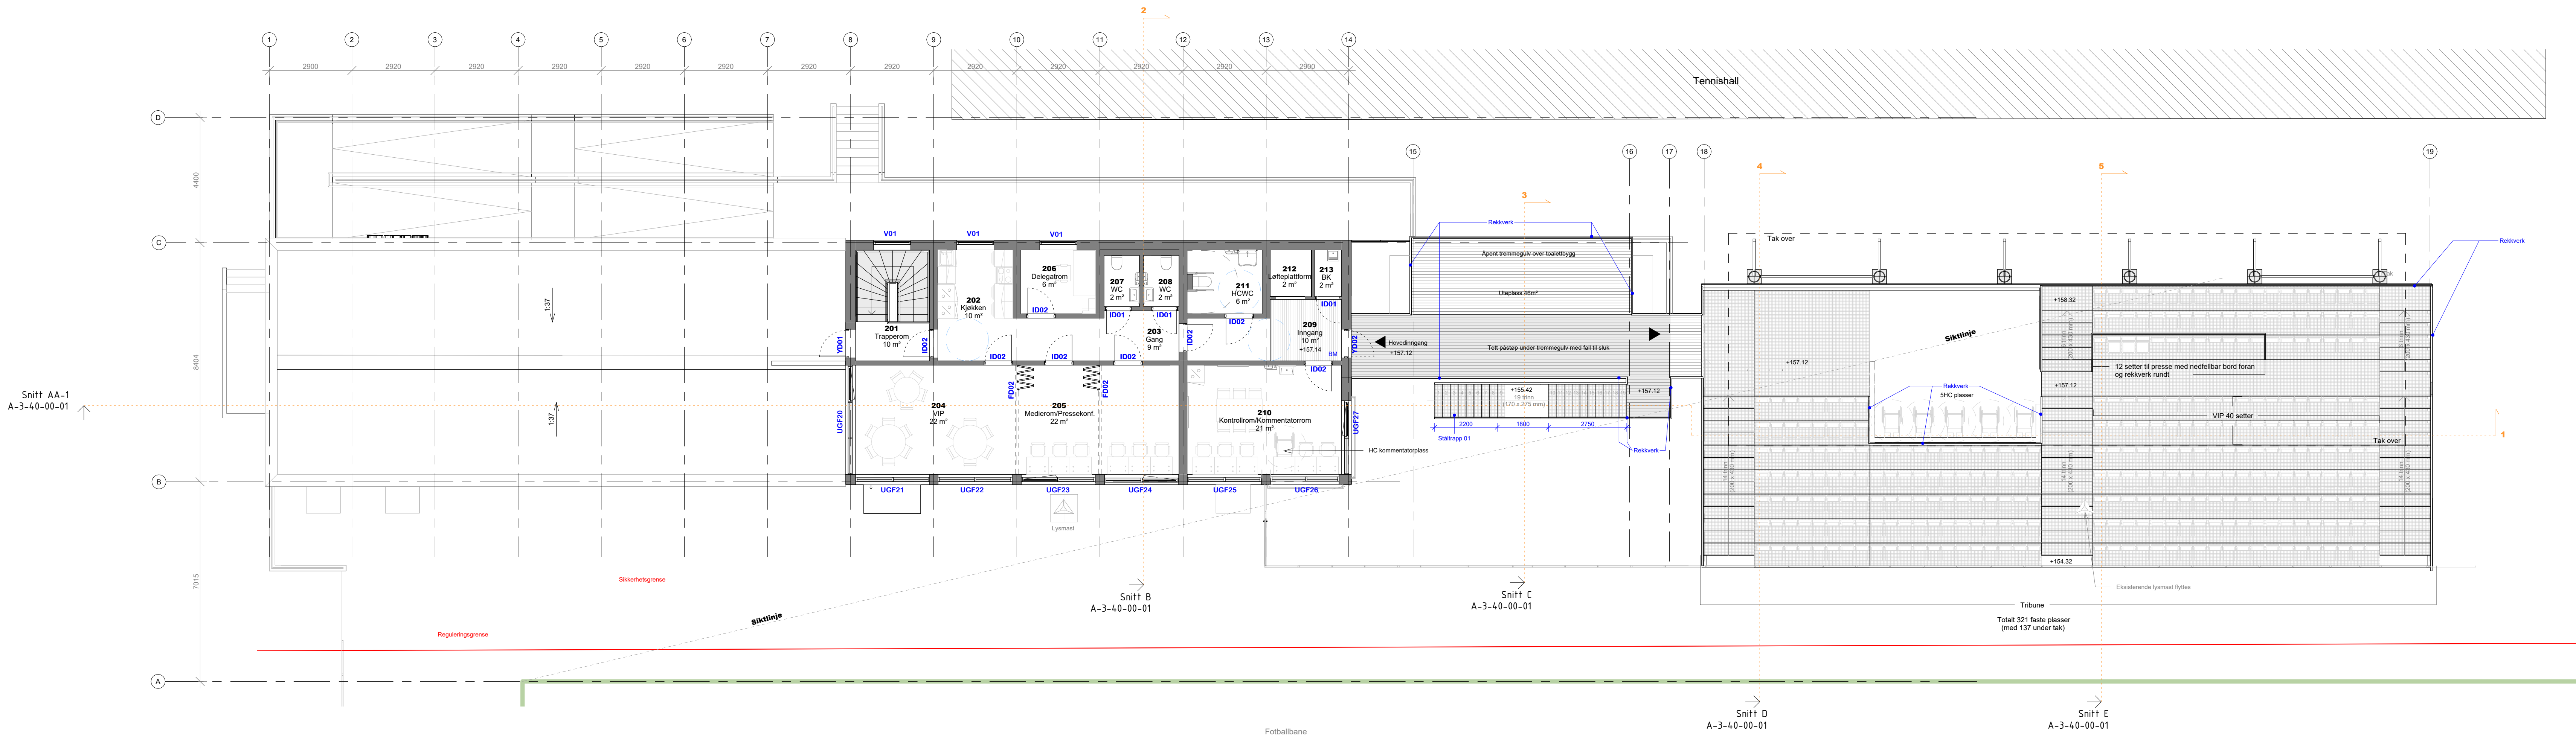

Snitt AA-1
A-3-40-00-01


Snitt B
A-3-40-00-01

Snitt C
A-3-40-00-01



Snitt D
A-3-40-00-01

Snitt E
A-3-40-00-01

Snitt MT
A-3-40-00-01

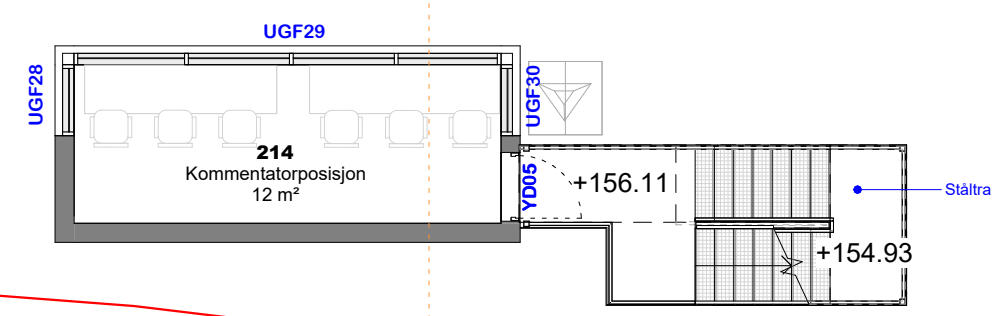

Medietårn

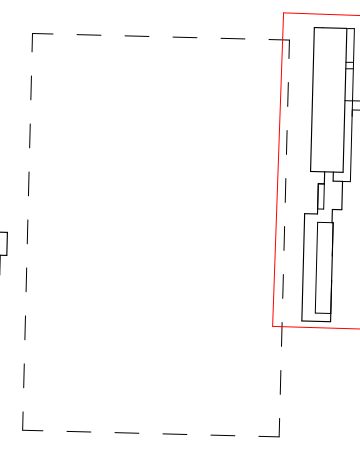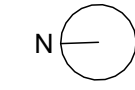

ARKITEKT: map arkitekt				
TILTAKEHVER: Nordre Follo Kommune				
ENTREPRENØR:				
Prosjektnavn: Sofiemyr Kunstgressarena				
Kongsvingen 75-76, 3207 Nordre Follo				Giv: 249
Ferdigstillelse:				Bnr: 3
ANBUDESUNDERLAG				
Tegningens navn: PLAN 02				
Prosjekt nr.: 388	Dato: 30.04.2026	Skala: 1:100	Tegnet av: SV	Kontrollert: GMA
Tegningens navn: A-3-10-02-01				
Revisjon:				

30.04.2026 14:26:16