


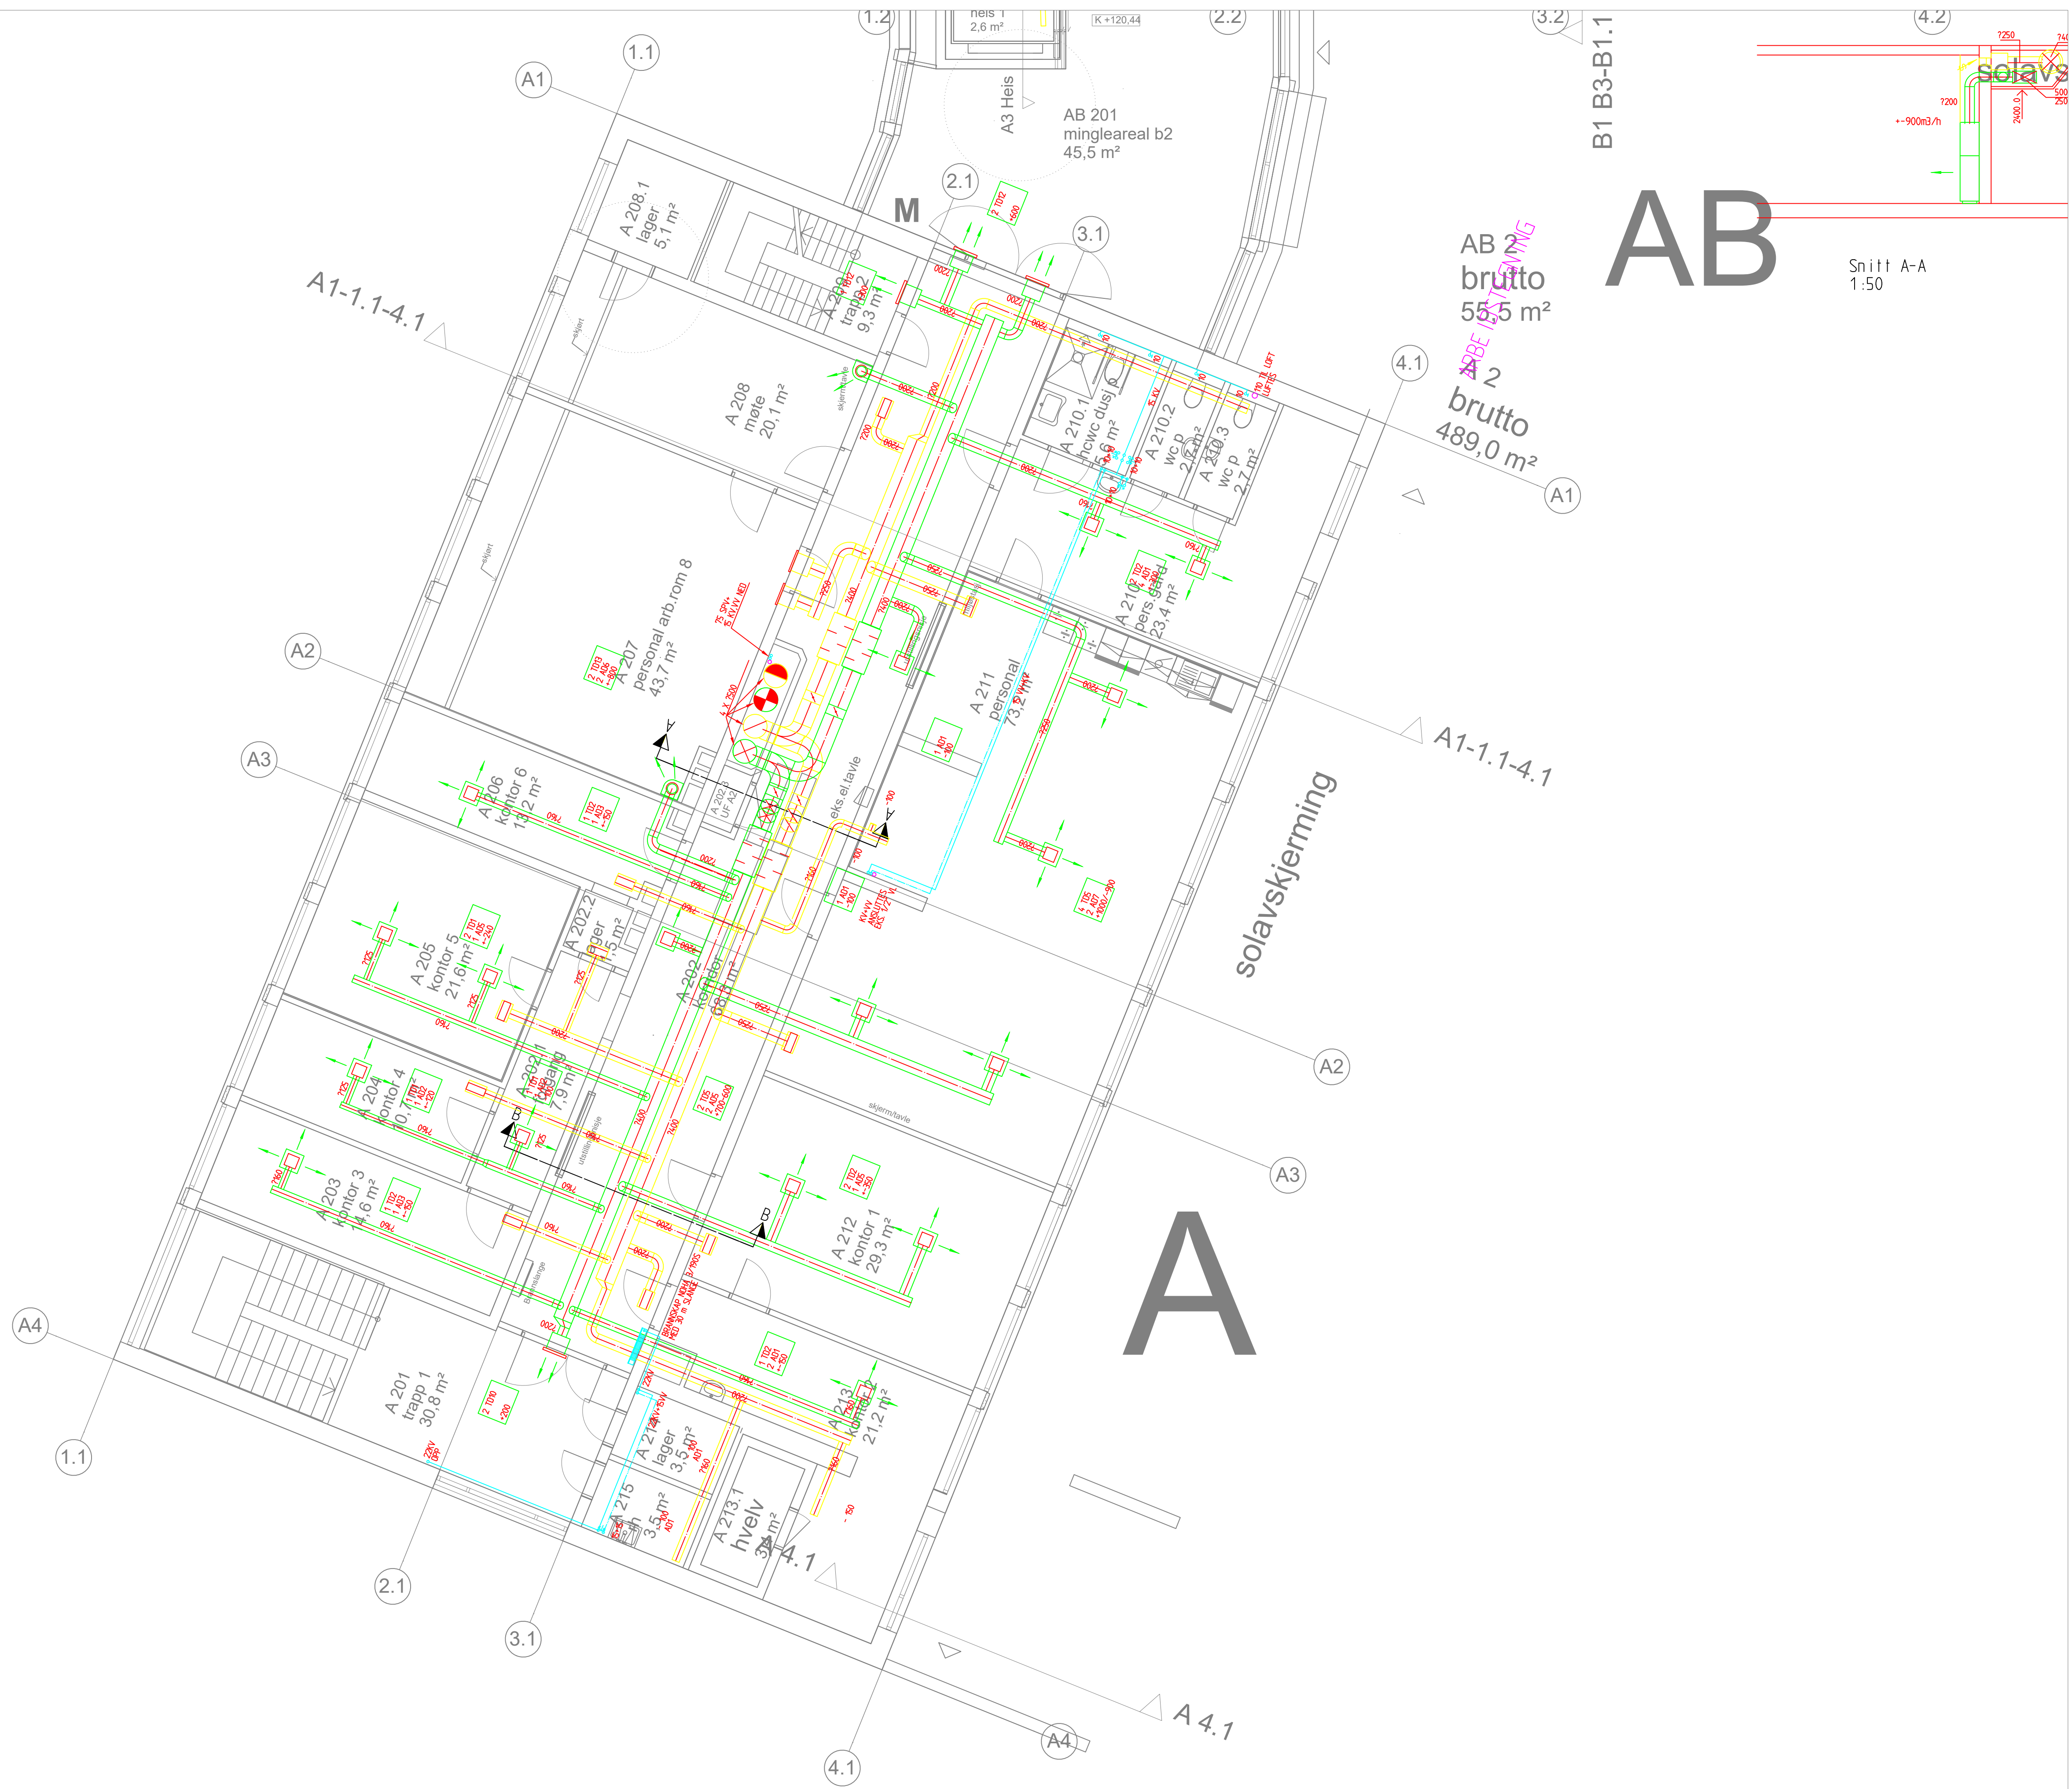

AB

Snitt A-A
1:50

AB 2
brutto
55,5 m²
AB 2
brutto
489,0 m²

A

solavskjerming

