



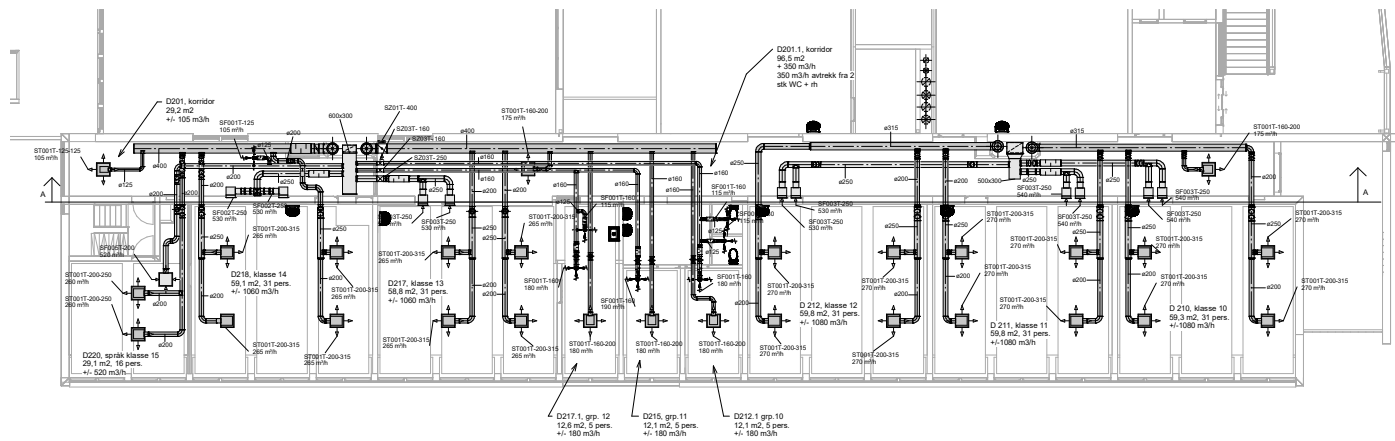

Legend component	Revit 3D image	Description	magUserCode
		ATD for displacement ventilation	ST006T
		ATD for pannell ceiling	ST002T
		ATD for pannell ceiling	ST001T
		ATD for wall mounting	ST003T
		Circular netting grill, EXO-NR	
		Exhaust diffuser.	SF003T
		Exhaust diffuser.	SF001T
		Extract air device	SF005T
		Supply air diffuser	ST005T
		Transfer unit	ST004T

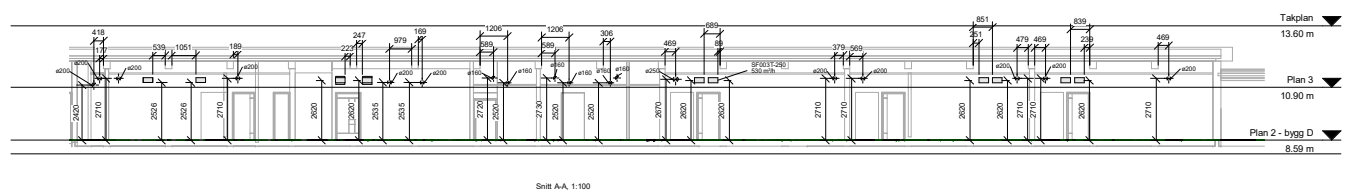

1 For kommentargodkjenning		Endring	25.10.17	BL
Rev.			Godt	Utskr.
TEGNING:		TEGNING:	REV.	
A1-Bbygg D. 2 etg		10016462-07	1	
Notodden barne og ungdomsskole				
Notodden Kommune				
 GK Innklima AS Gataadresse 1 Postnummer, Sted TLF: 22 97 47 00 www.gk.no				
PROJEKTNR:	DISPLIN:	STATUS:	TEGNAR:	KONTR:
10016462	RIV		BL	MS
TEGNING:		TEGNING:	REV.	
A1-Bbygg D. 2 etg		10016462-07	1	