


Symbol	Beskrivelse
	Datarack 600x600x2000
	Brannsentral
	Datauttak dobbel RJ45 kanal
	Datauttak dobbel USB innfelt
	Datauttak dobbel RJ45 i tak
	Brannmannspanel
	Raydetektor, optisk mVblikn/summer
	Raydetektor, generell
	Raydetektor, generell OH
	Manuell melder
	Raydetektor, optisk mV/summer
	Alarmlokke
	Multikriteriedetektor
	Porttelefon innedel
	Kortleser med tastatur
	Porttelefon utedel
	Albuestryter

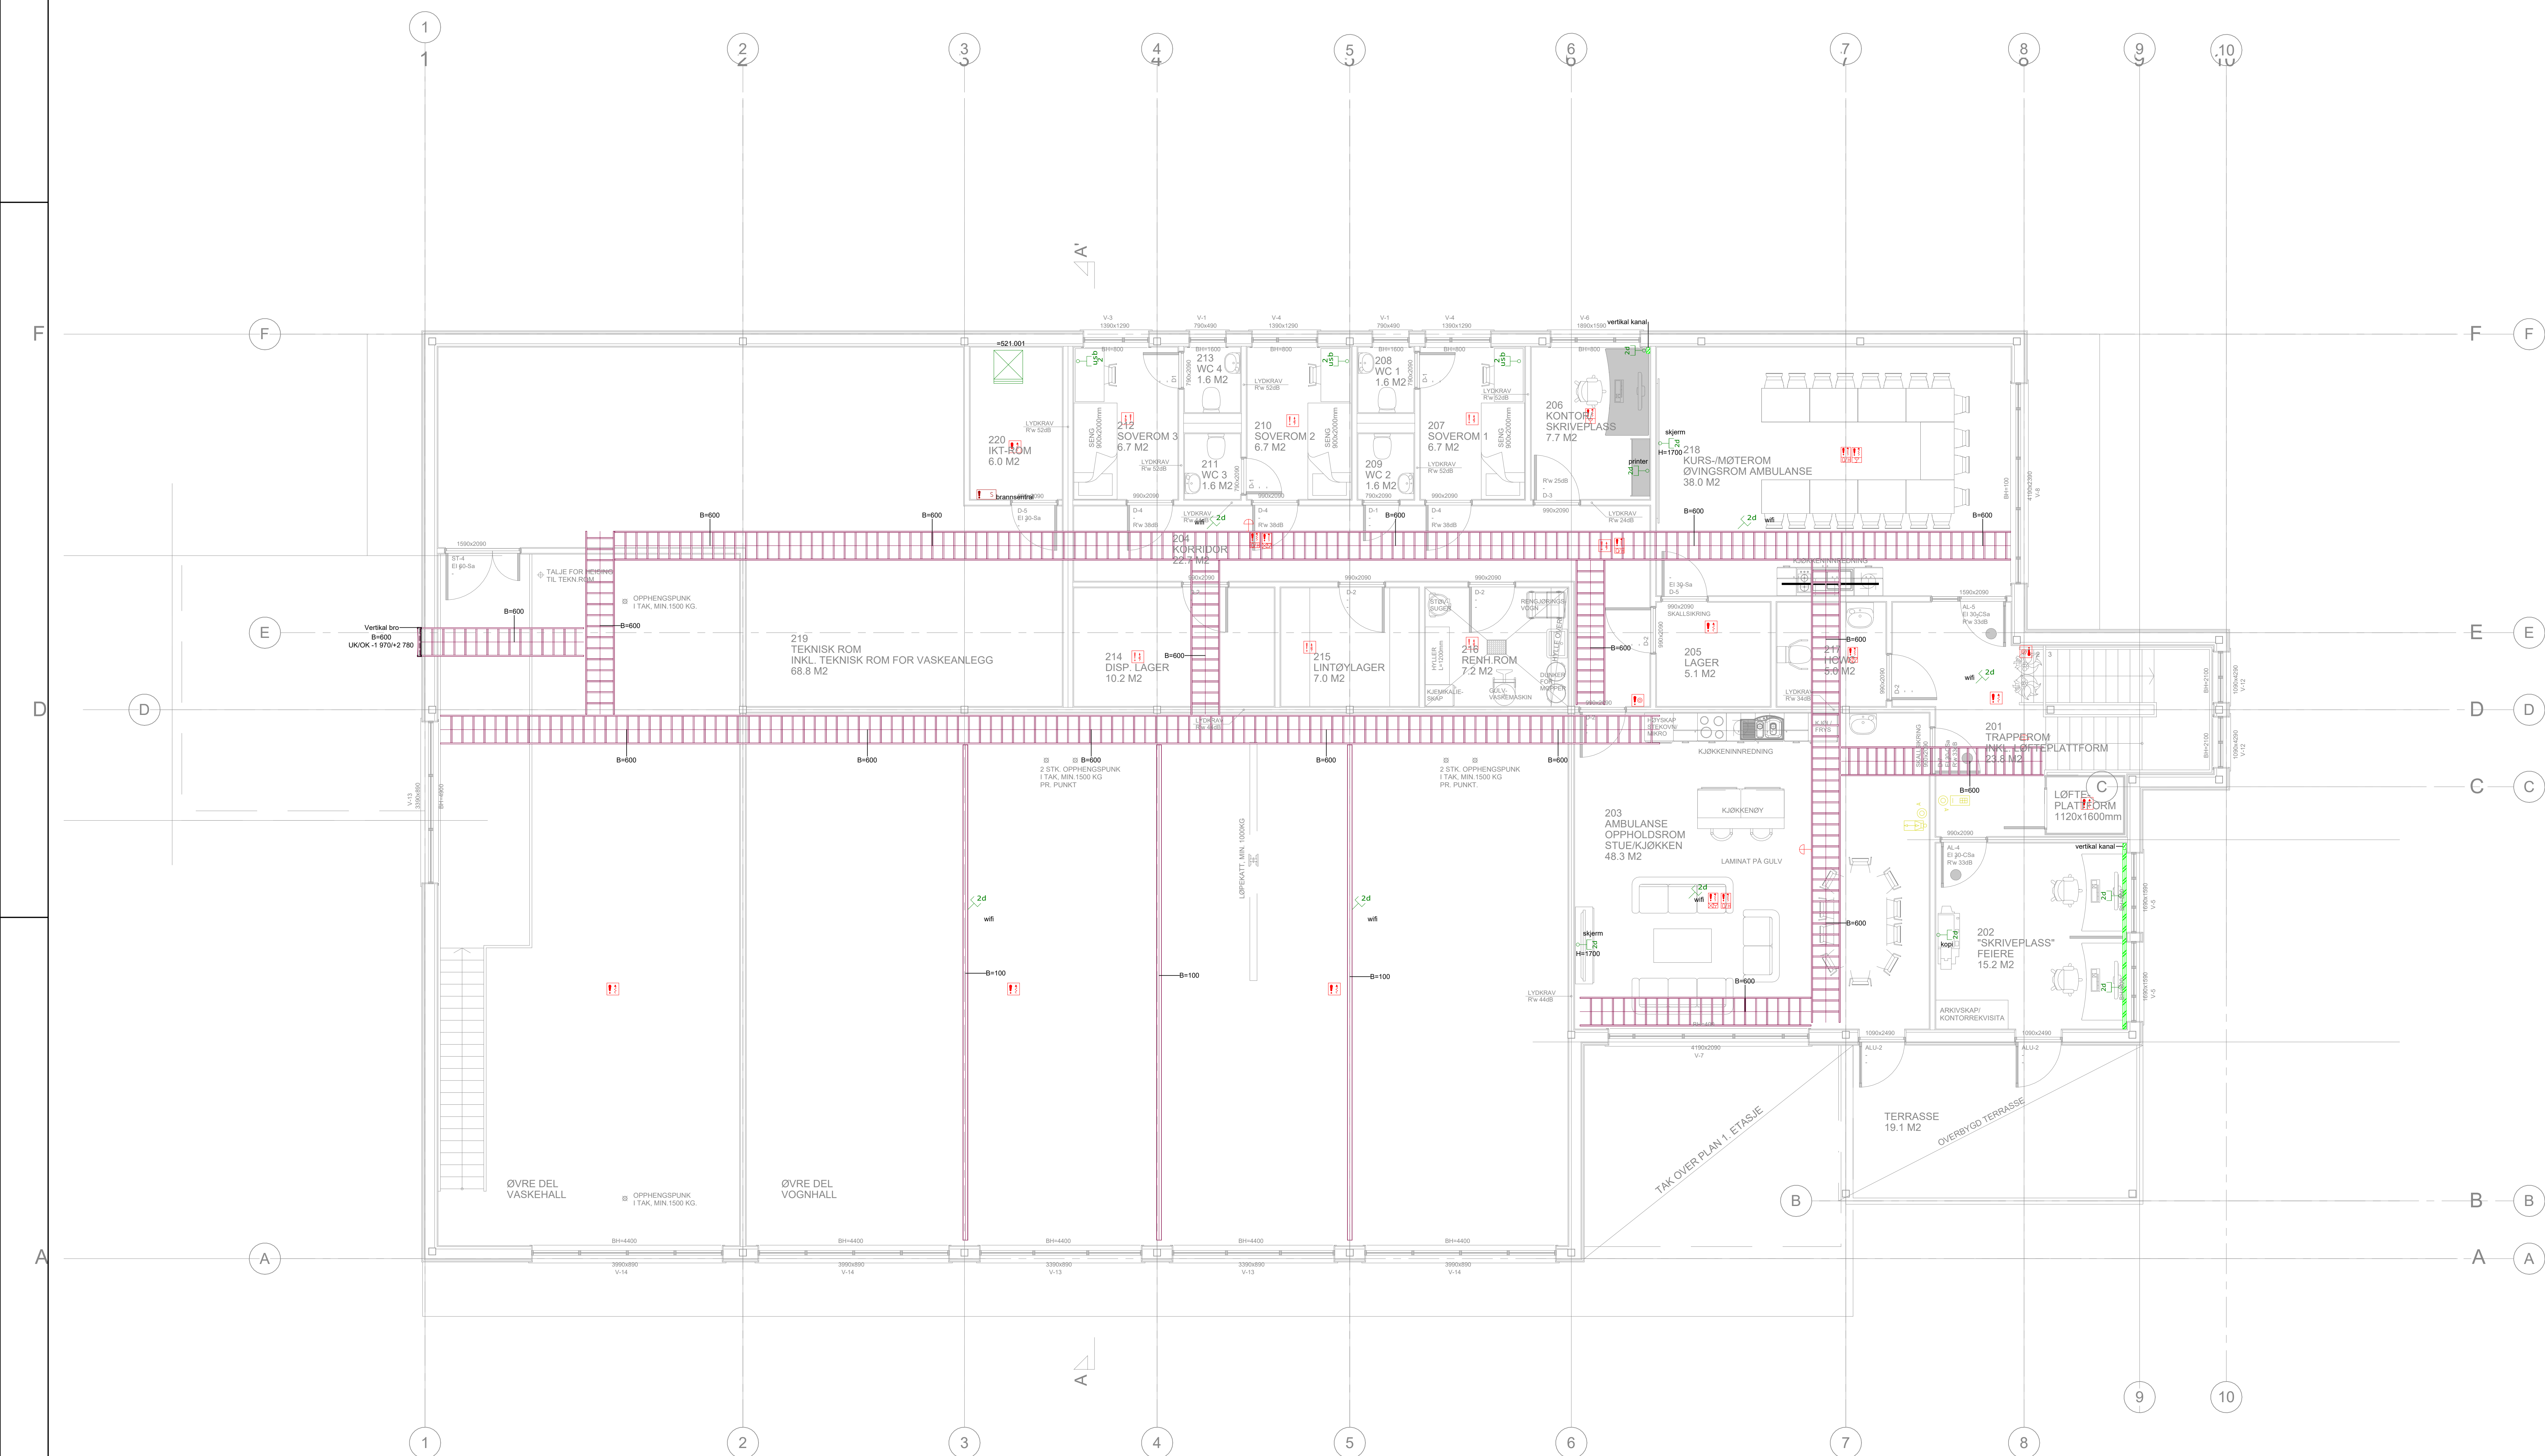

8	20200511	Revident forprojekte	H5	CRO
4	20200510	Ergebnisse	PH	
NR	DATE	TEXT	TYPE	GROUP

Mitteilung:	Ergebnisse:	Form:
1:50	E 500 02	B

