



Format: A1
Filnavn: C:\AD\A\ACC\Docs\LOW\ACC_EUA\A251884 - Biri VBA\Project Files\A2 - wip\RIVeg\Tegninger\Lay_Udvg
Xref: a_ludvg

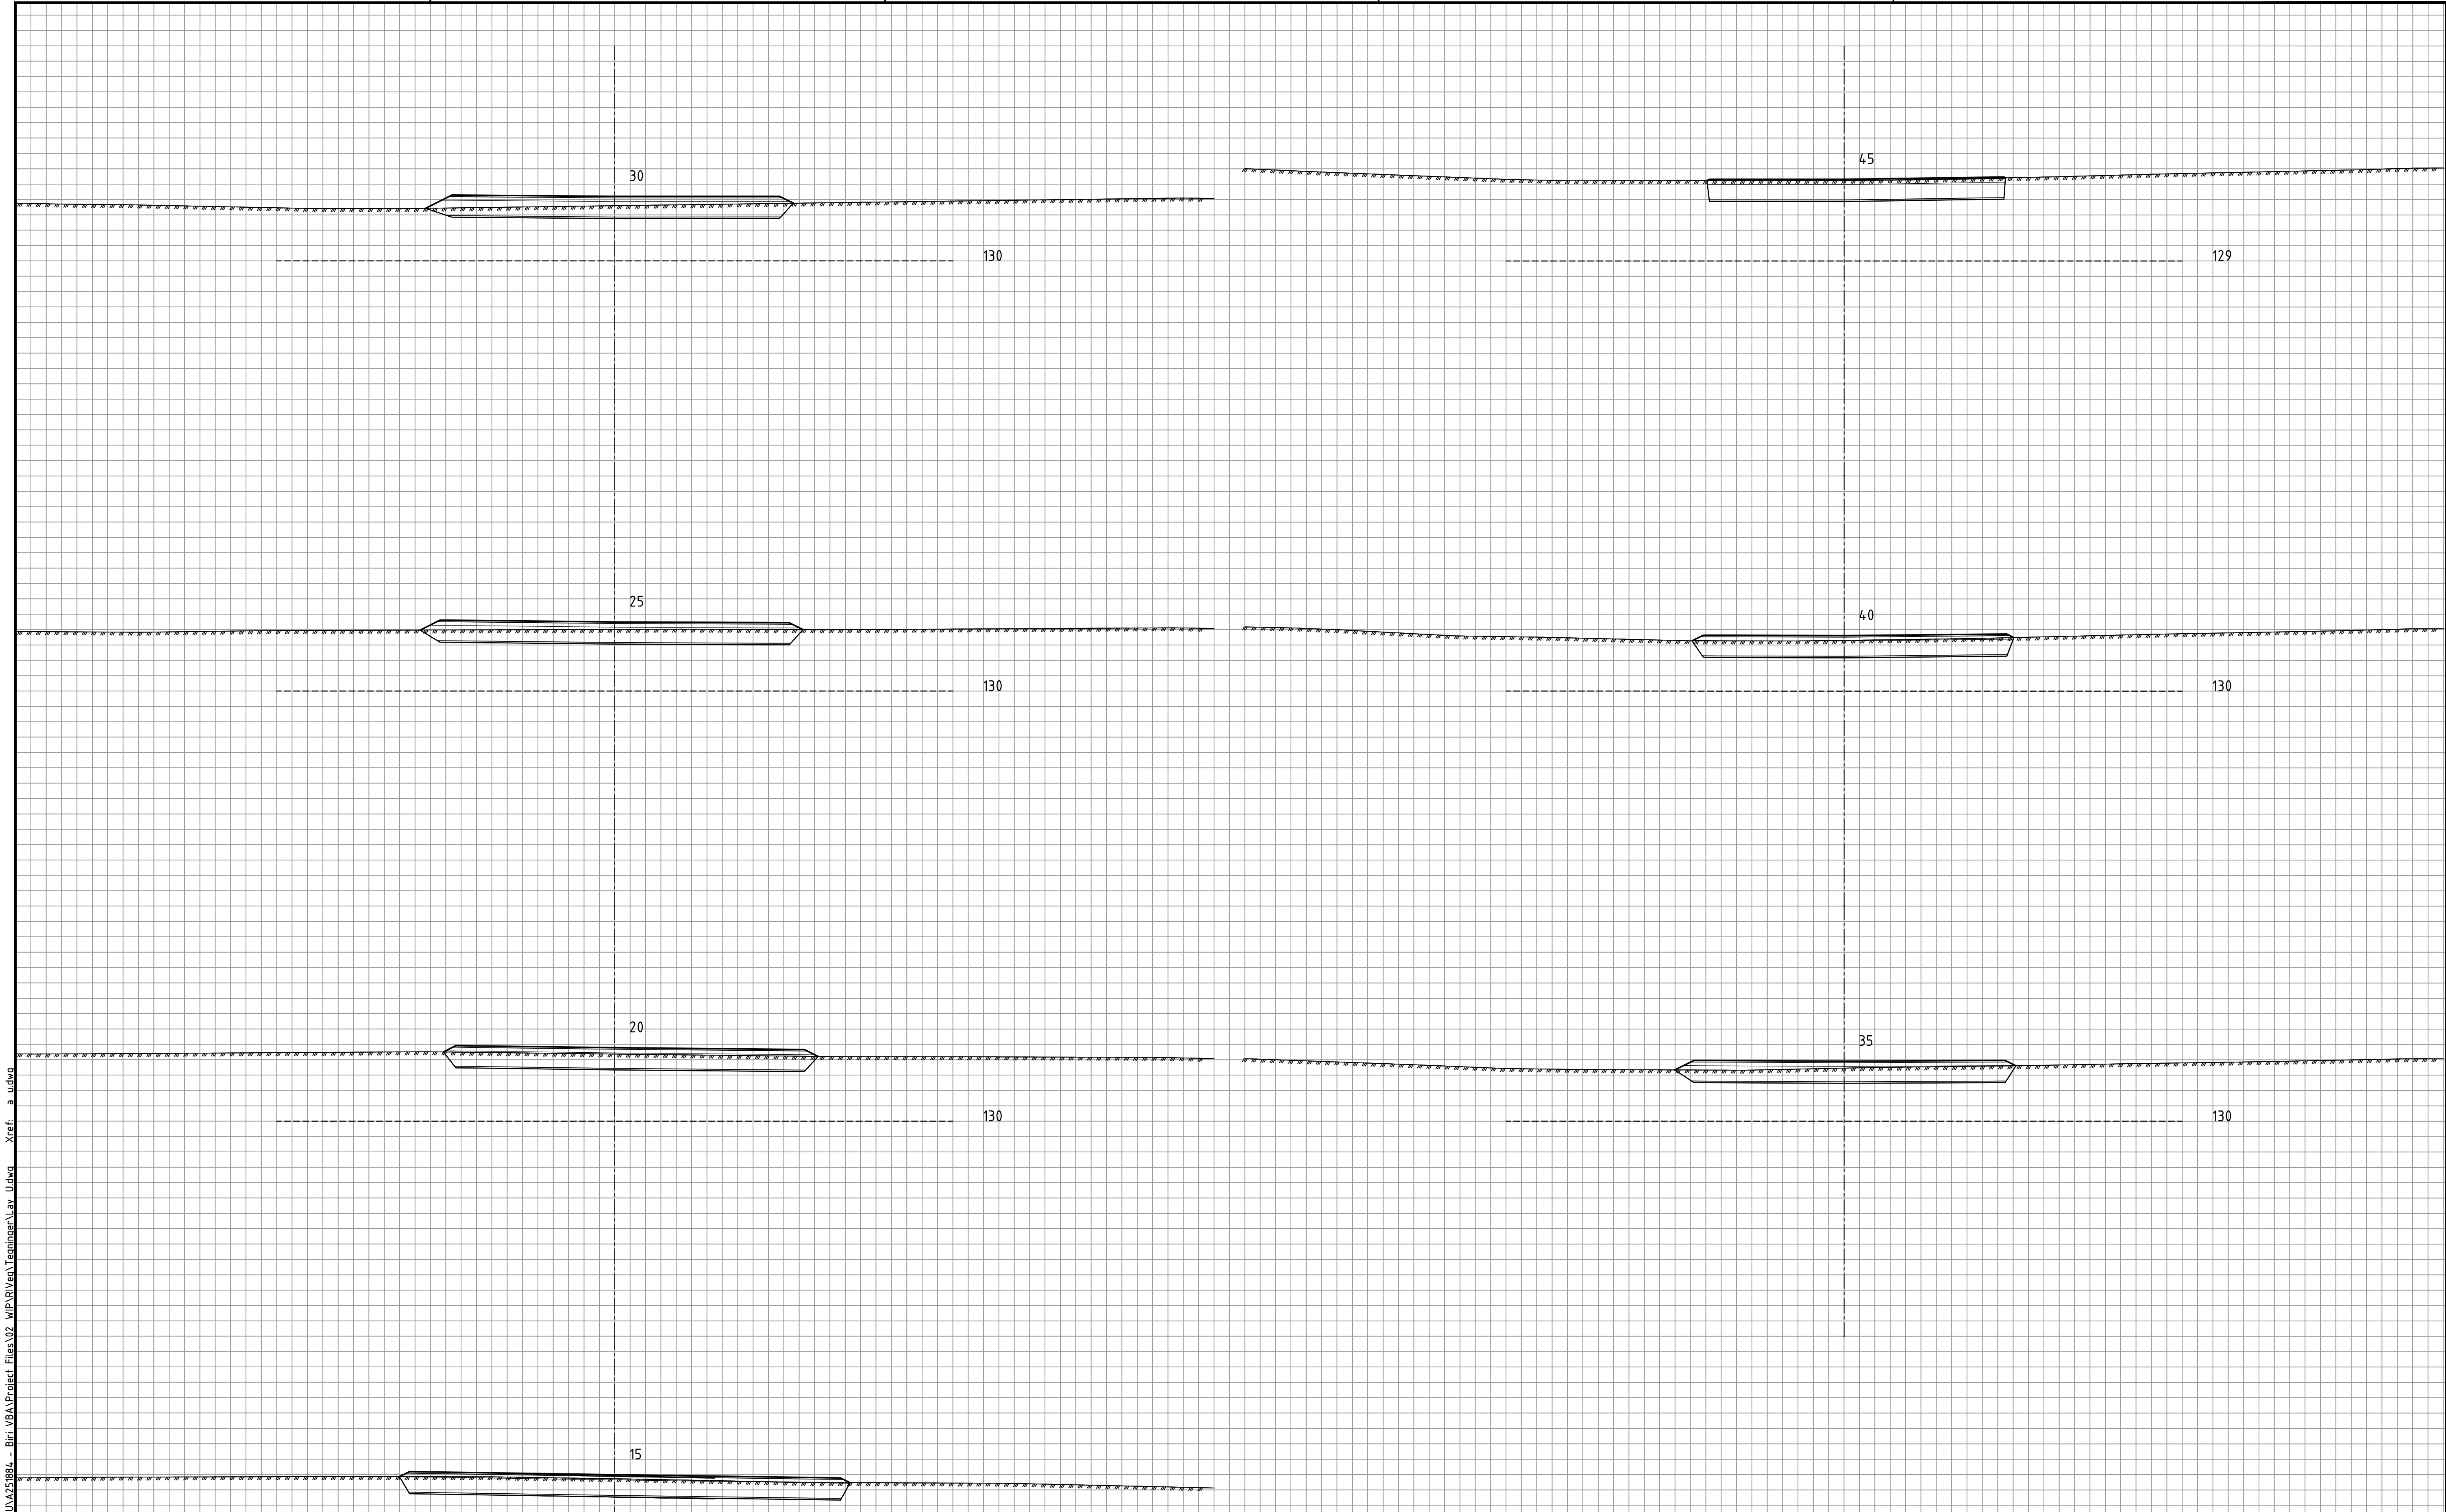

Rev.	Dato	Revideringen gjelder				Nr.	Saksb.	Sidem.k	Oppdr.a
						Tegnet av EIN		Saksbehandler EIN	
BIRI VBA E3 LANDELEDNINGER						Sidemannskont. JOFO		Oppdragsansvarlig LESM	
						Fag RiVeg		Målestokk A1: 1:100	
						Dato 06.06.2025			
Tverrprofil Pr 15-45 Veg 20300						Oppdragsnr. A251884		Status Til gjennomsyn	
						Tegning nr. H1-LAND-W-760-10-00-106		Rev.	
