

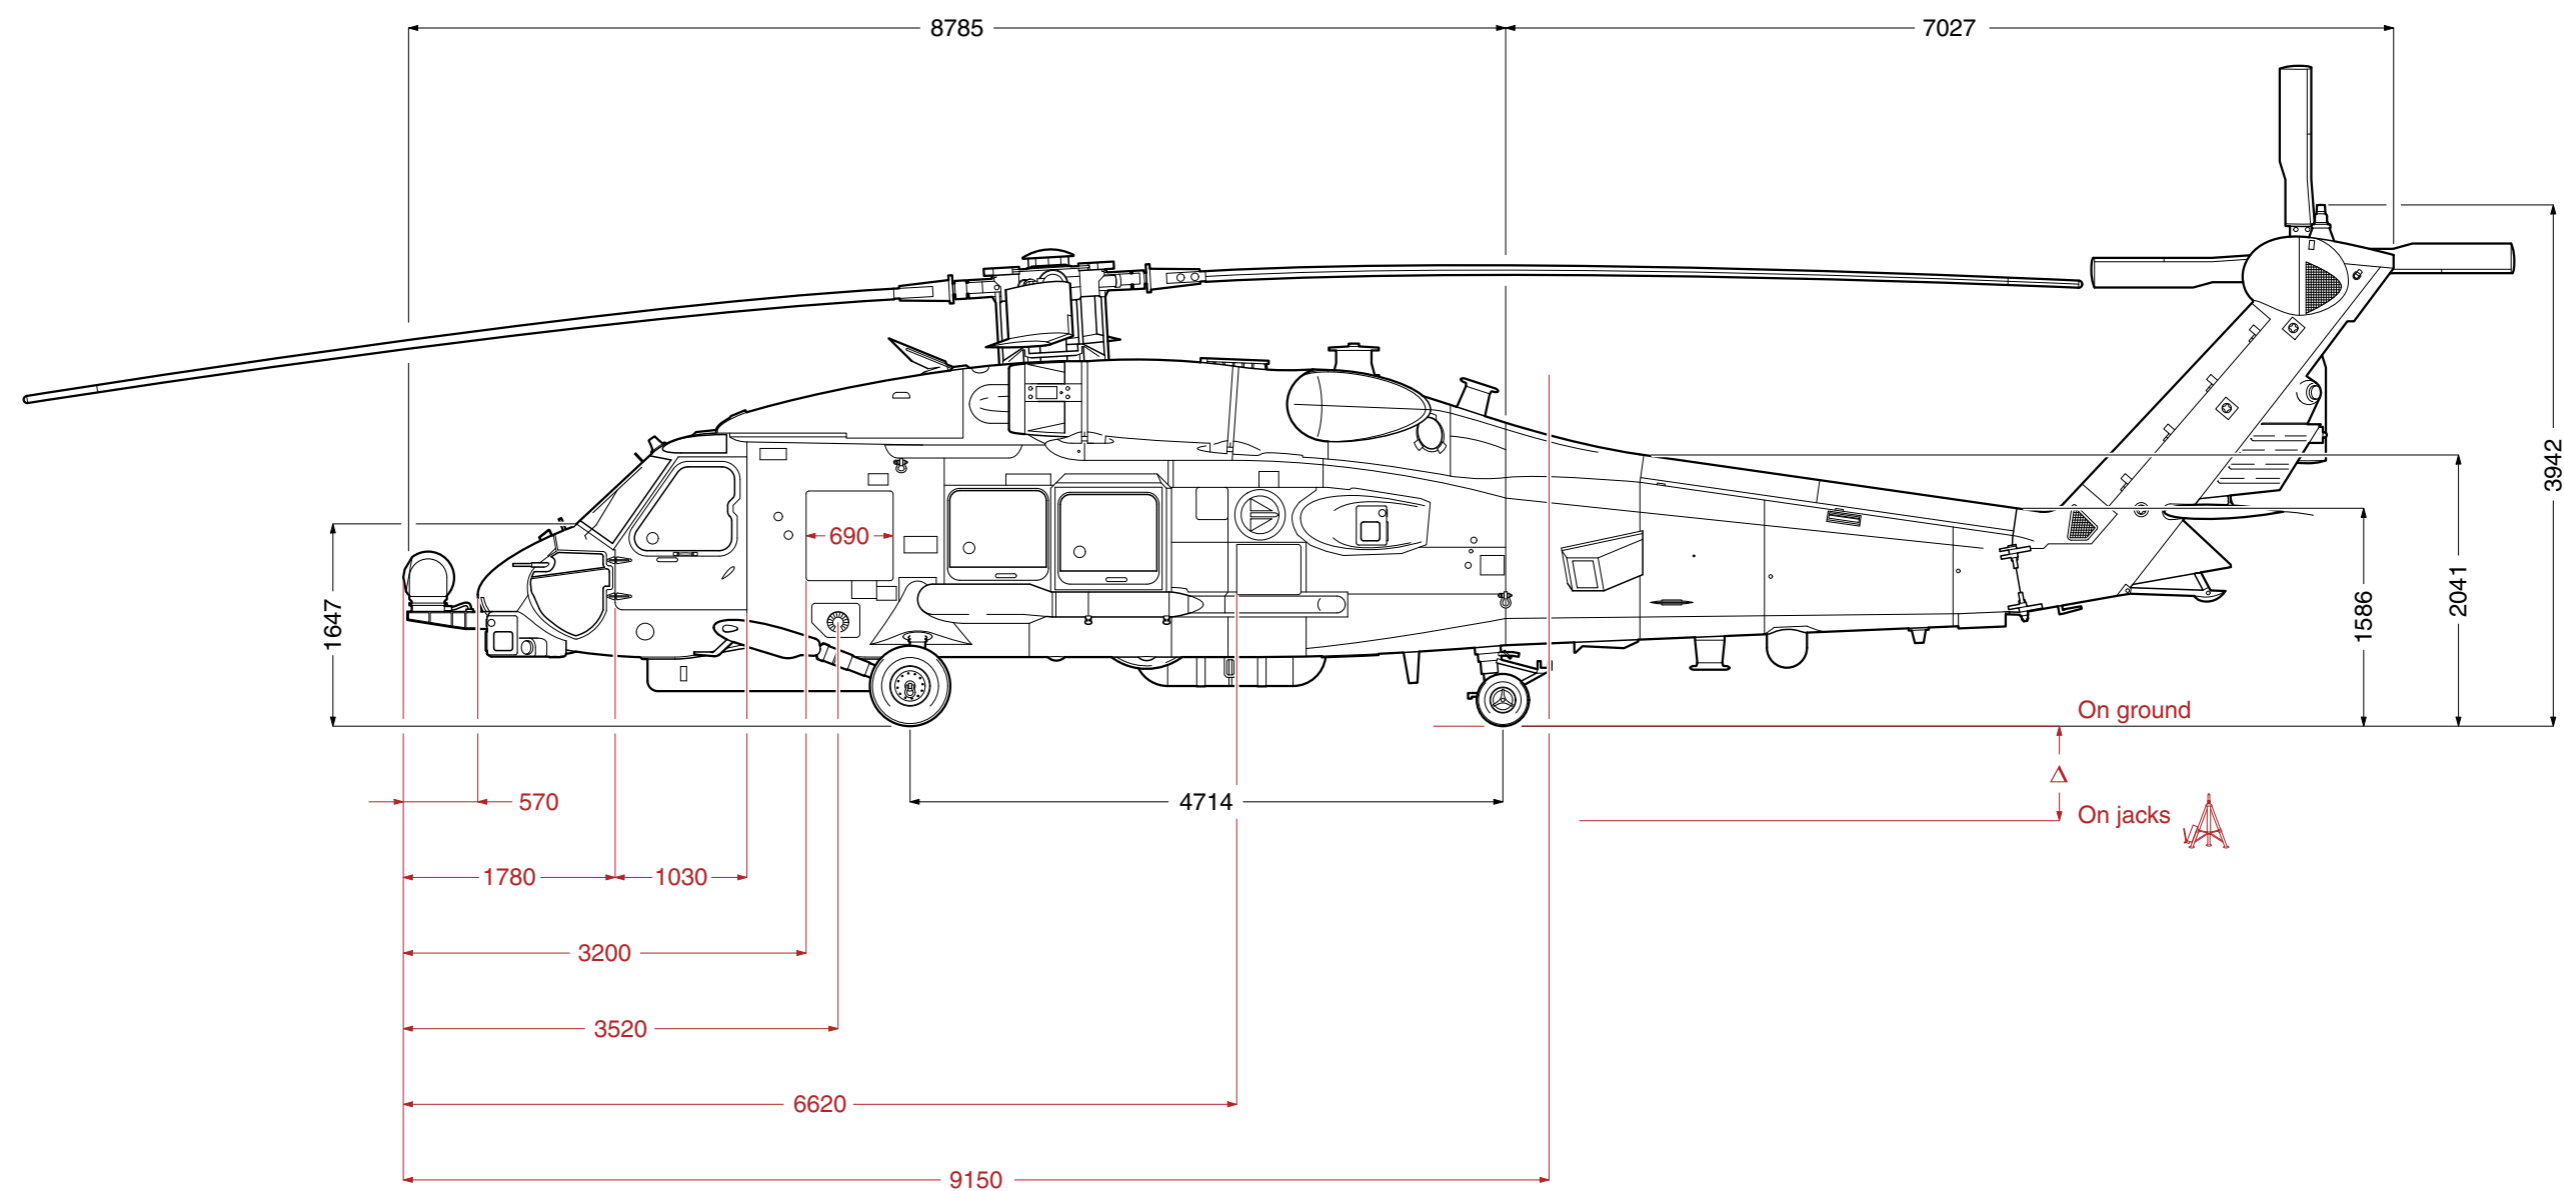


[mm]

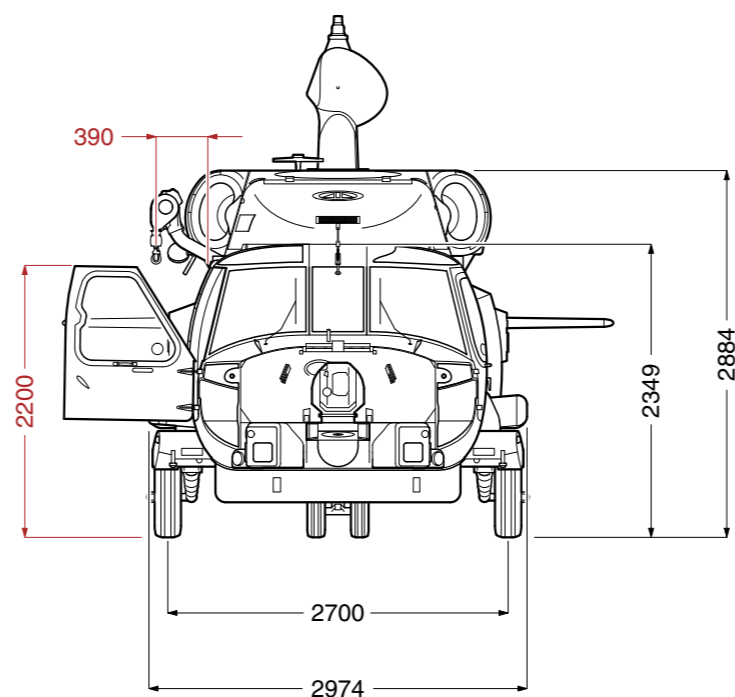

[mm]

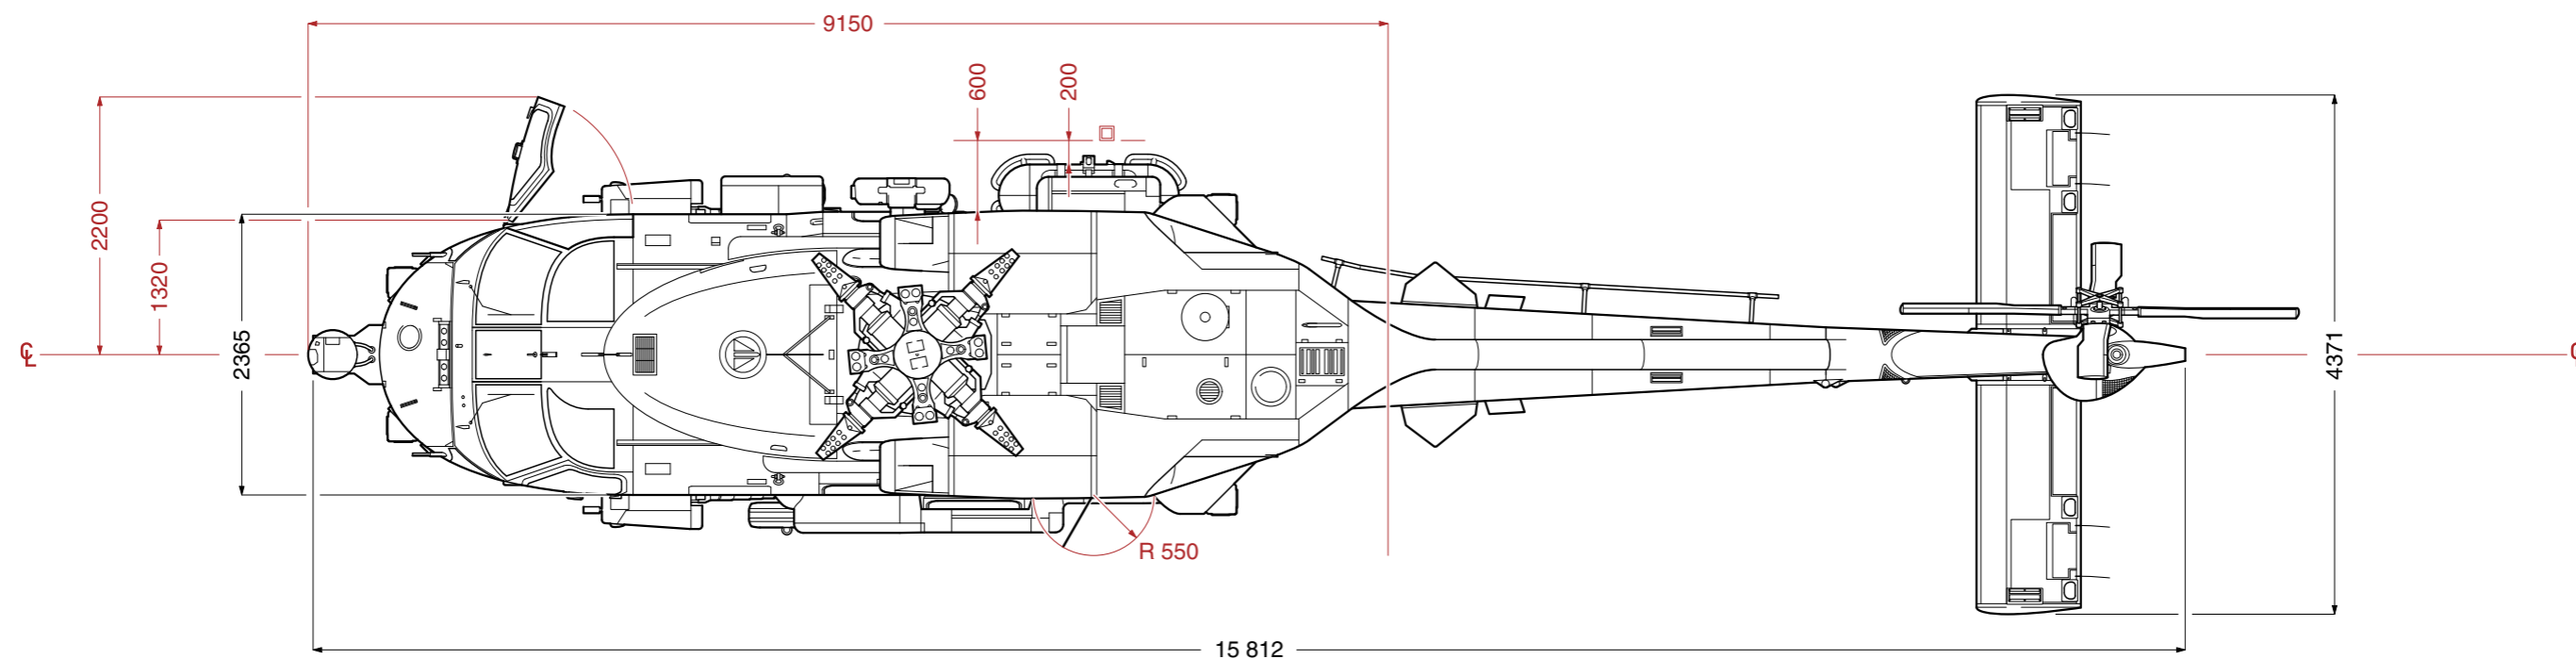

[mm]

