

- Arealer
- Administrasjon
 - Drift
 - Lager /Legevakt
 - Logistikk
 - Personalrom
 - Respons- og legevaktssentral
 - Teknisk rom
 - Toaletter
 - UNN
 - Ventesone



V01 10x12M
02.016-4
Rw + Ctr 45 dB
BH=890
OK=2100

Rømningsvindu
V01 10x12M
02.016-3
Rw + Ctr 45 dB
BH=890
OK=2100

V01 10x12M
02.016-2
Rw + Ctr 45 dB
BH=890
OK=2100

V01 10x12M
02.017-4
Rw + Ctr 45 dB
BH=890
OK=2100

Rømningsvindu
V01 10x12M
02.017-3
Rw + Ctr 45 dB
BH=890
OK=2100

V01 10x12M
02.017-2
Rw + Ctr 45 dB
BH=890
OK=2100

Rømningsvindu
V01 10x12M
02.018-2
Rw + Ctr 45 dB
BH=890
OK=2100

Rømningsvindu
V01 10x12M
02.018-3
Rw + Ctr 45 dB
BH=890
OK=2100

V01 10x12M
02.018-4
Rw + Ctr 45 dB
BH=890
OK=2100

01	28.11.2025	Arbudsstegning	NIJAR	ELSS
REV.NR	REV.DATO	REVISJON	SIGN.	GODKJ.


ANBUDESTEGNING

TITTEL: MØBLERINGSPLAN, PLAN 02
PLOTTET: 28.11.2025 12:41:23

TEGN.NR.: A-200-21-002-101
REV.NR.: 01

Arkitema **COWI**

 Tromsø
TROMSØ LEGEVAKT

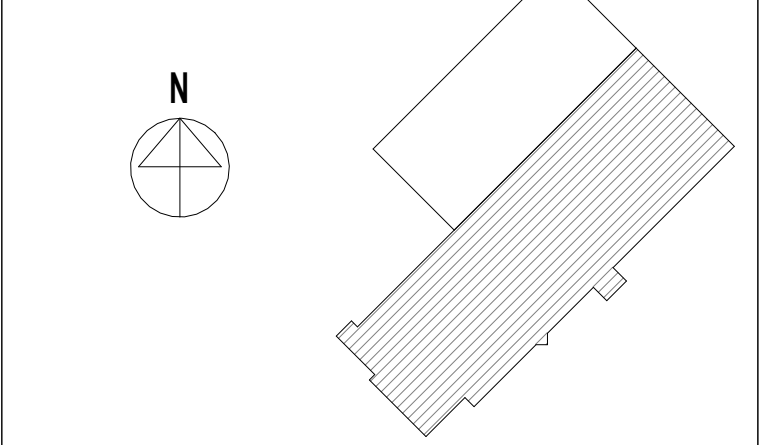

PL	COWI AS AVD. TRONDHEIM OTTO NIELSENS VEG 12, 7052 TRONDHEIM, TLF: 21 49 76 88	RIG	:
ARK	ARKITEMA CORT ADELERS GATE 30, 0254 OSLO, TLF: 22 99 44 50	RIBr	COWI AS AVD. TRONDHEIM OTTO NIELSENS VEG 12, 7052 TRONDHEIM, TLF: 21 49 76 88
RIB	COWI AS AVD. TRONDHEIM OTTO NIELSENS VEG 12, 7052 TRONDHEIM, TLF: 21 49 76 88	RIA	:
RIE	COWI AS AVD. TRONDHEIM OTTO NIELSENS VEG 12, 7052 TRONDHEIM, TLF: 21 49 76 88	RIBF	:
RIV	COWI AS AVD. TRONDHEIM OTTO NIELSENS VEG 12, 7052 TRONDHEIM, TLF: 21 49 76 88	LARK	ARKITEMA ARCHITECTS CORT ADELERS GATE 30, 0254 OSLO, TLF: 22 99 44 50

MØBLERINGSPLAN, PLAN 02

PROSJEKT

TROMSØ LEGEVAKT

PROSJ. NR. A246760
SIGN. ELSS

MÅL 1:50
GODKJ. NOBI

DATO 12.09.2025
REV. DATO 28.11.2025

TEGN.NR.	REV.NR.
----------	---------

A-200-21-002-101 01