

REV.	DESCRIPTION	DATE	BY

DRAWN BY Trond Harald Eide	DATE 28.02.26	SCALE 1: 50
DESCRIPTION Overgangskobling mellom bad og sengerom. Klatring / omkroking mellom stue og soverom.		

<b>molift</b> a part of Etac
FILENAME




REV.	DESCRIPTION	DATE	BY

DRAWN BY	DATE	SCALE
Trond Harald Eide	28.02.26	1: 50
DESCRIPTION		
Forsterkning for takheis		

**molift**<sup>®</sup>  
a part of Etac

FILENAME

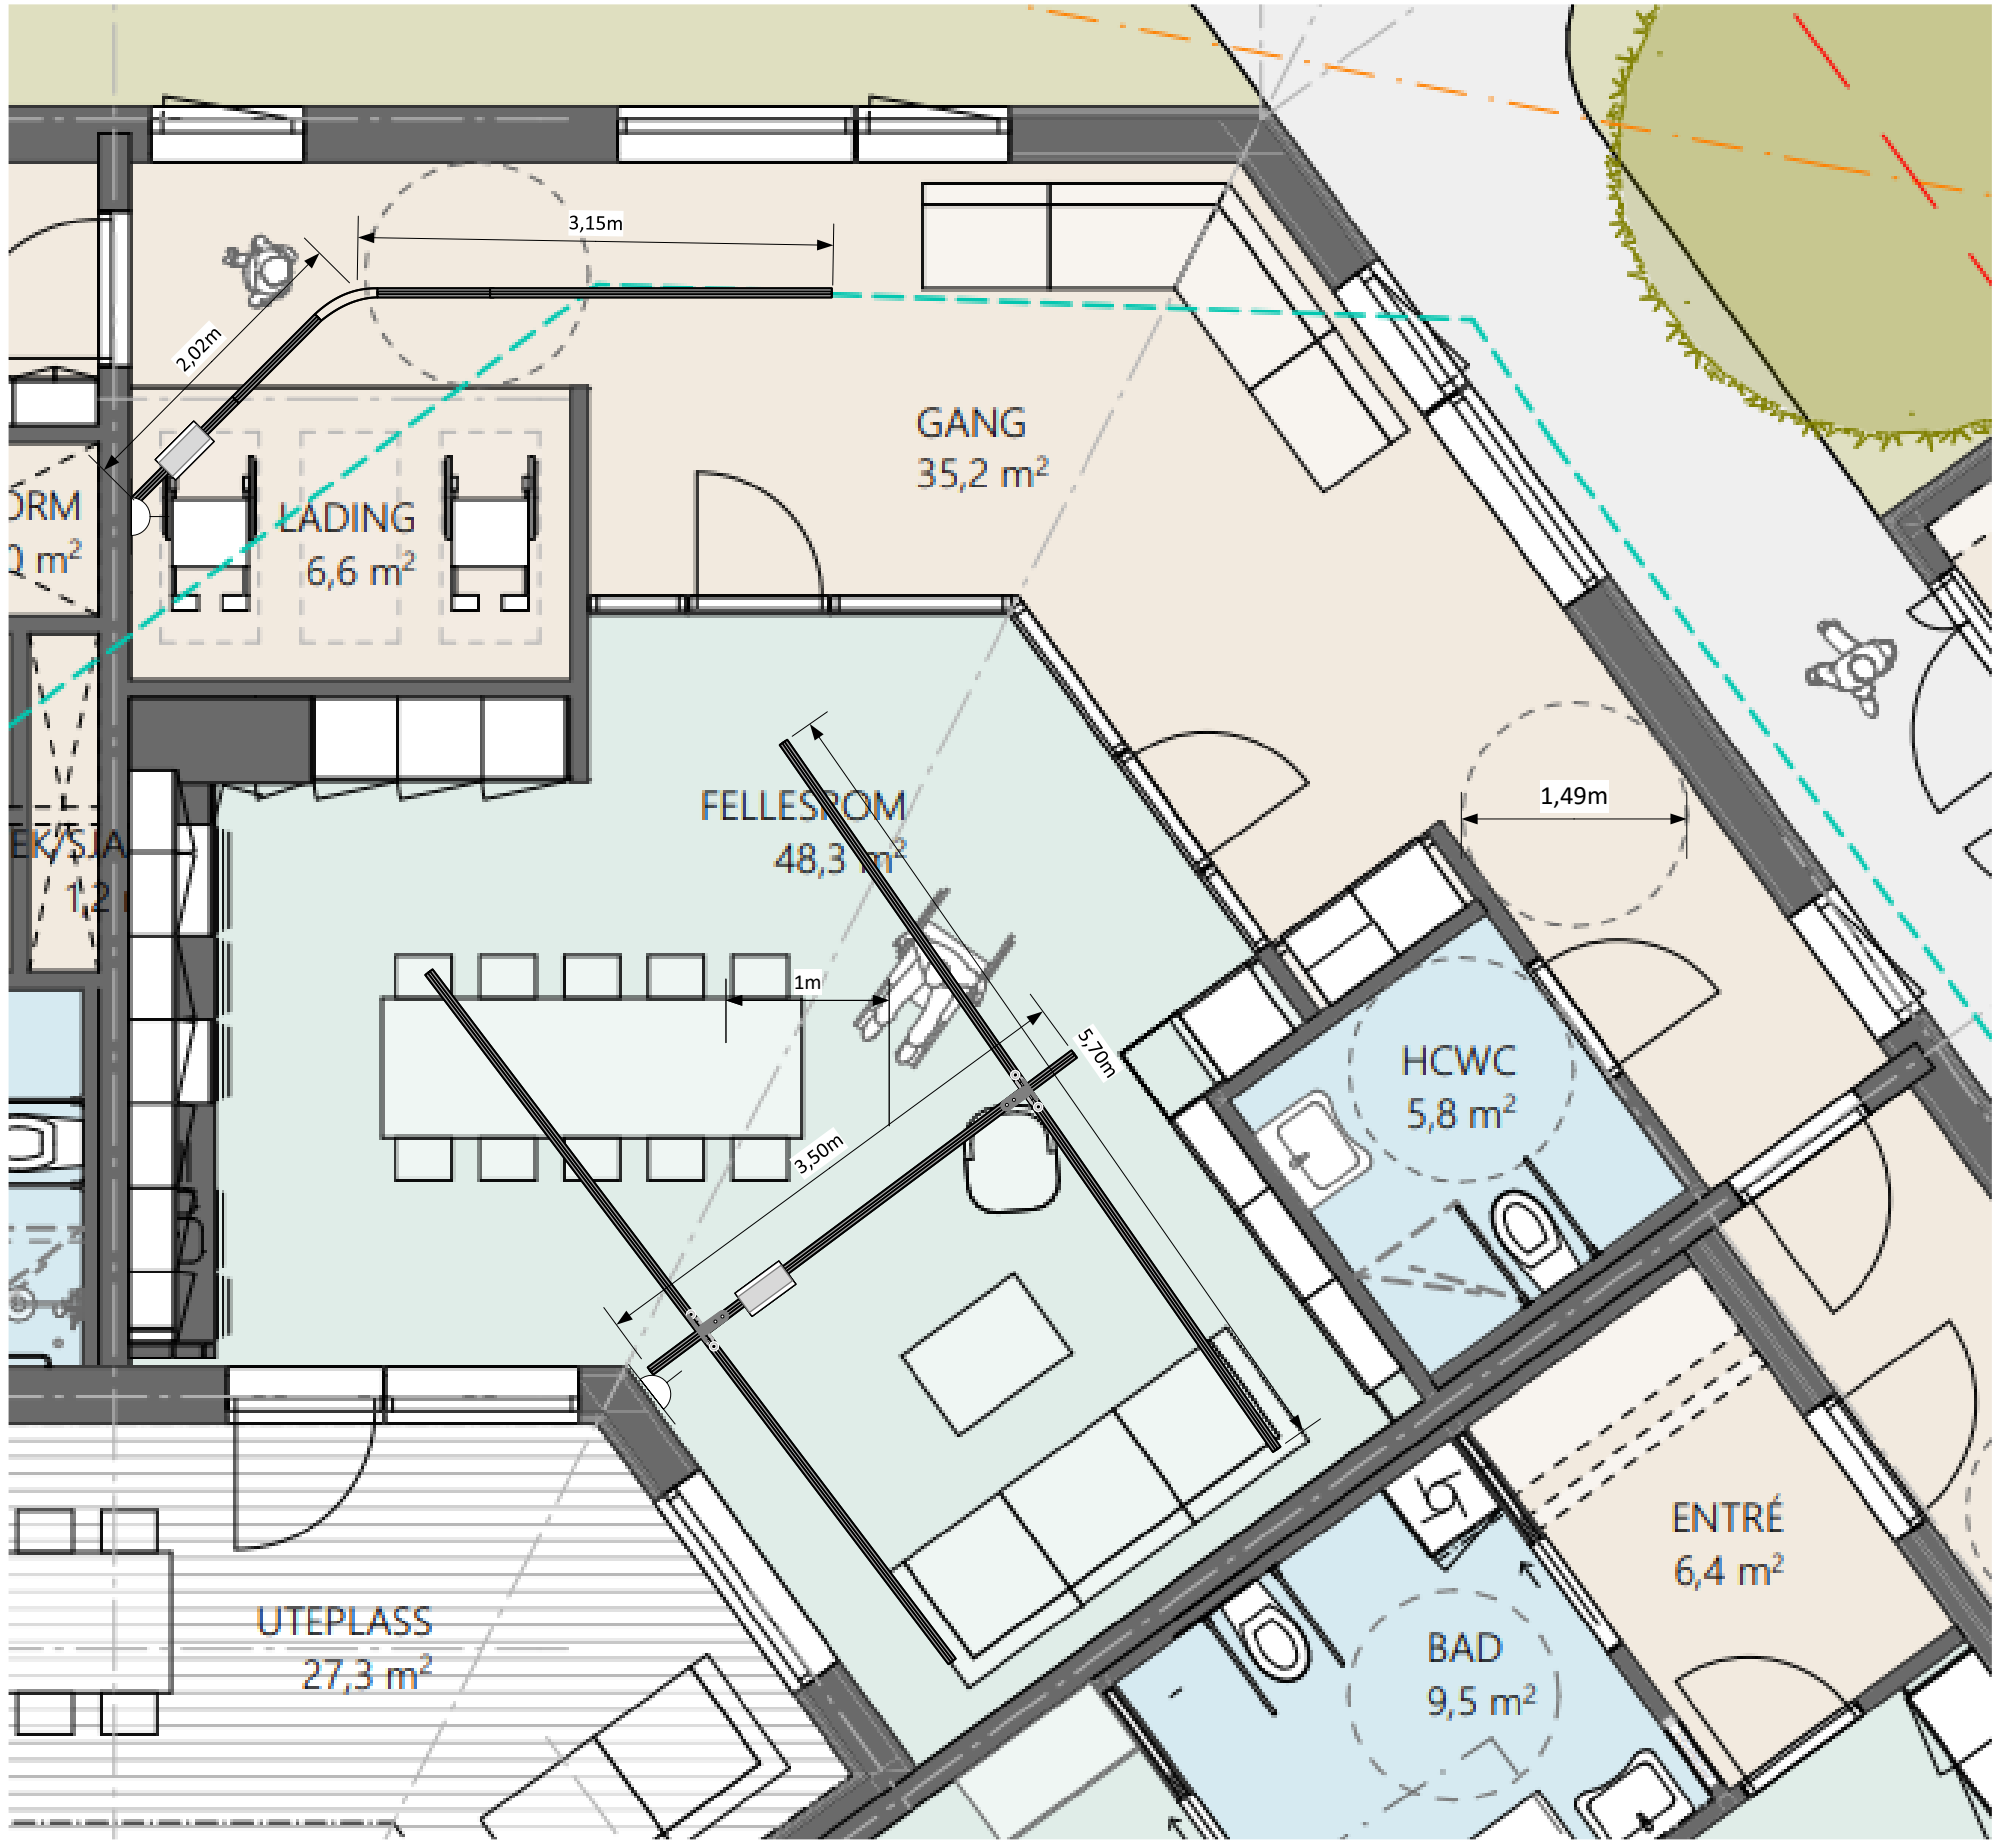


REV.	DESCRIPTION	DATE	BY

DRAWN BY	Trond Harald Eide	DATE	28.02.26	SCALE	1: 50
DESCRIPTION	Travers i fellesrom. Rettskinne med kurve mot vegg for parkering og lading av takheismotor i gang.				

**molift**<sup>®</sup>  
a part of Etac

FILENAME

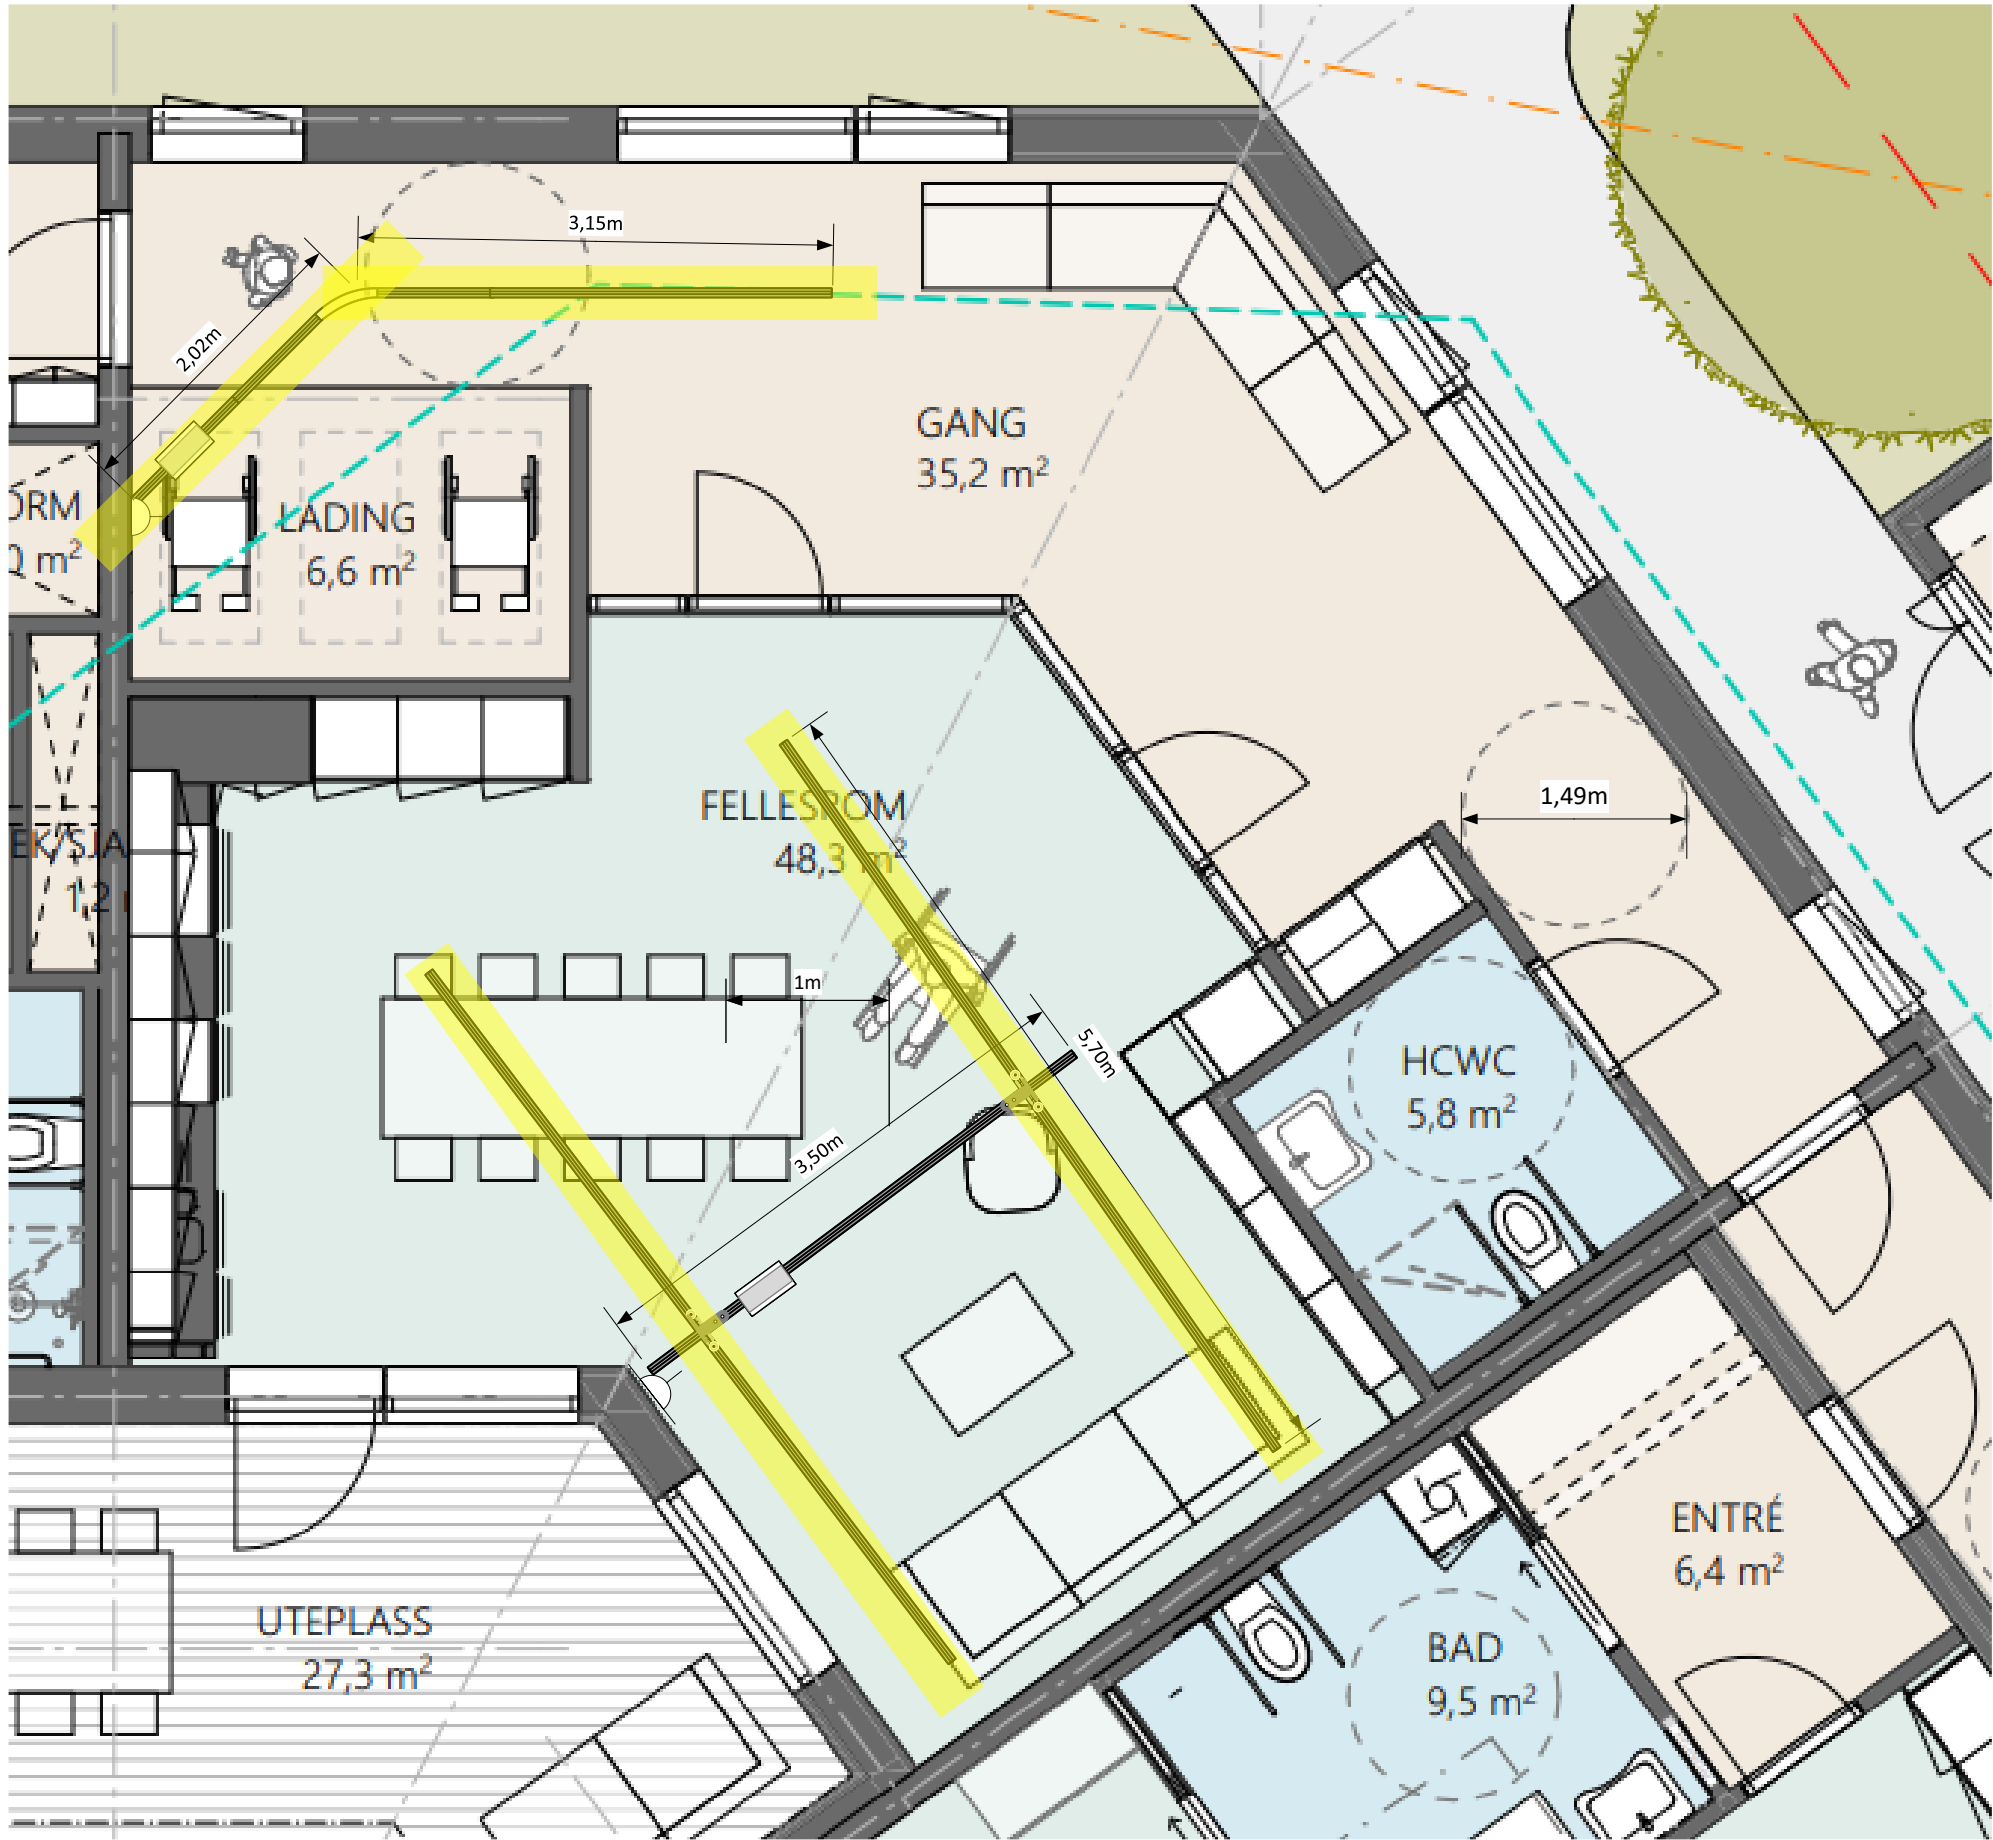

DRAWN BY	DATE	SCALE
Trond Harald Eide	28.02.26	1: 50

DESCRIPTION

Forsterkning for takheis.

**molift**<sup>®</sup>  
a part of Etac

FILENAME

REV.	DESCRIPTION	DATE	BY