


Prosjekt: Sole Skog  
 Dato: 21/11/2009  
 Sign: M. E.  
 KULTURDEPARTEMENTET  
 Ideavdivdelingen  
 Prosjektnummer: 2009-009  
 Dato: 30.11.09  
 utført: BHO  
 Checkd by: BHO  
 Scale: 1:1000

|   |  |                          |  |
|---|--|--------------------------|--|
| Byggherre: VESTBY KOMMUNE                             |  | Prosjekt: SOLE SKOG      |  |
| PL: OPAK AS   |  | SKISSEPROSJEKT           |  |
| PGU/Aritekt: Opsal & Gabrielsen AS - v. Baard E. Hoff |  | A100                     |  |
| Frognerveien 22 - 0263 Oslo - T:92480125              |  | Prosjektnummer: 2009-009 |  |
|   |  | Dato: 30.11.09           |  |
|   |  | utført: BHO              |  |
|   |  | Checked by: BHO          |  |
|   |  | Scale: 1:1000            |  |

## med merking og overhøyde/fall

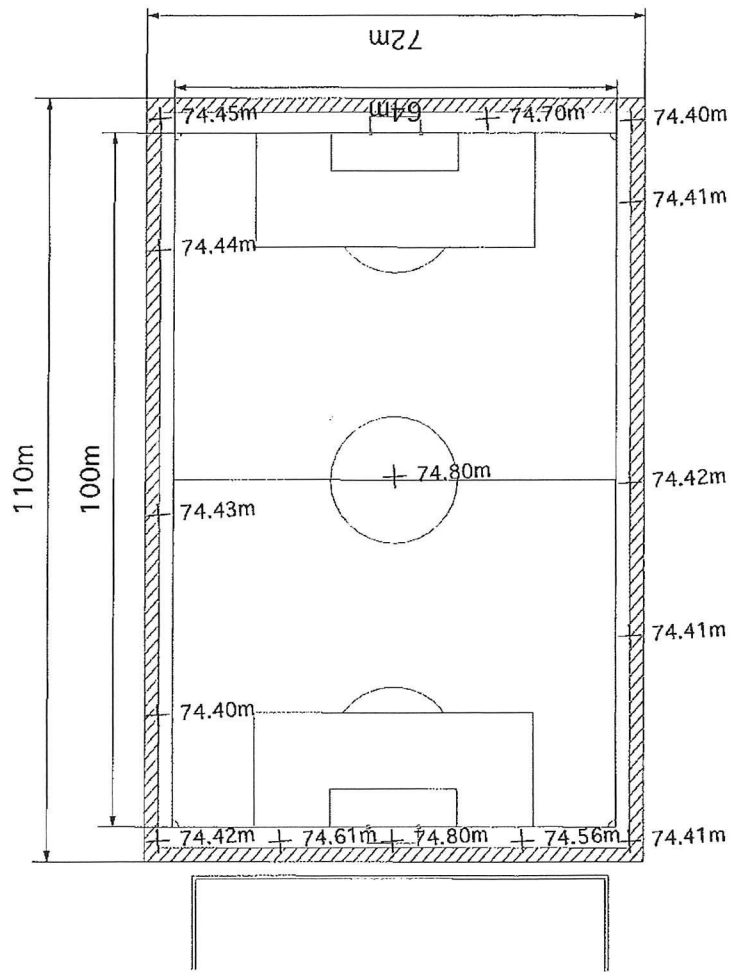



## 3

**Moved Entrepreneur**

Bermingrud Entreprenør  
Østfold AS  
Norge

**BERMINGRUD**


Sole Skog Flerbrukshall  
Vestby Kommune  
Vestby


| Mark          | Date | Description           |
|---------------|------|-----------------------|
| DATE: / /     |      |                       |
| Project ID    |      | Revision              |
| Customer Name |      | Sole Skog             |
| Drawn By      |      | Sole Skog Testing.mcd |
| Checked By    |      | Bsh                   |
|               |      | Bsh                   |

Sheet Title

Drensplan

Drawing No.

A-3  
of 4

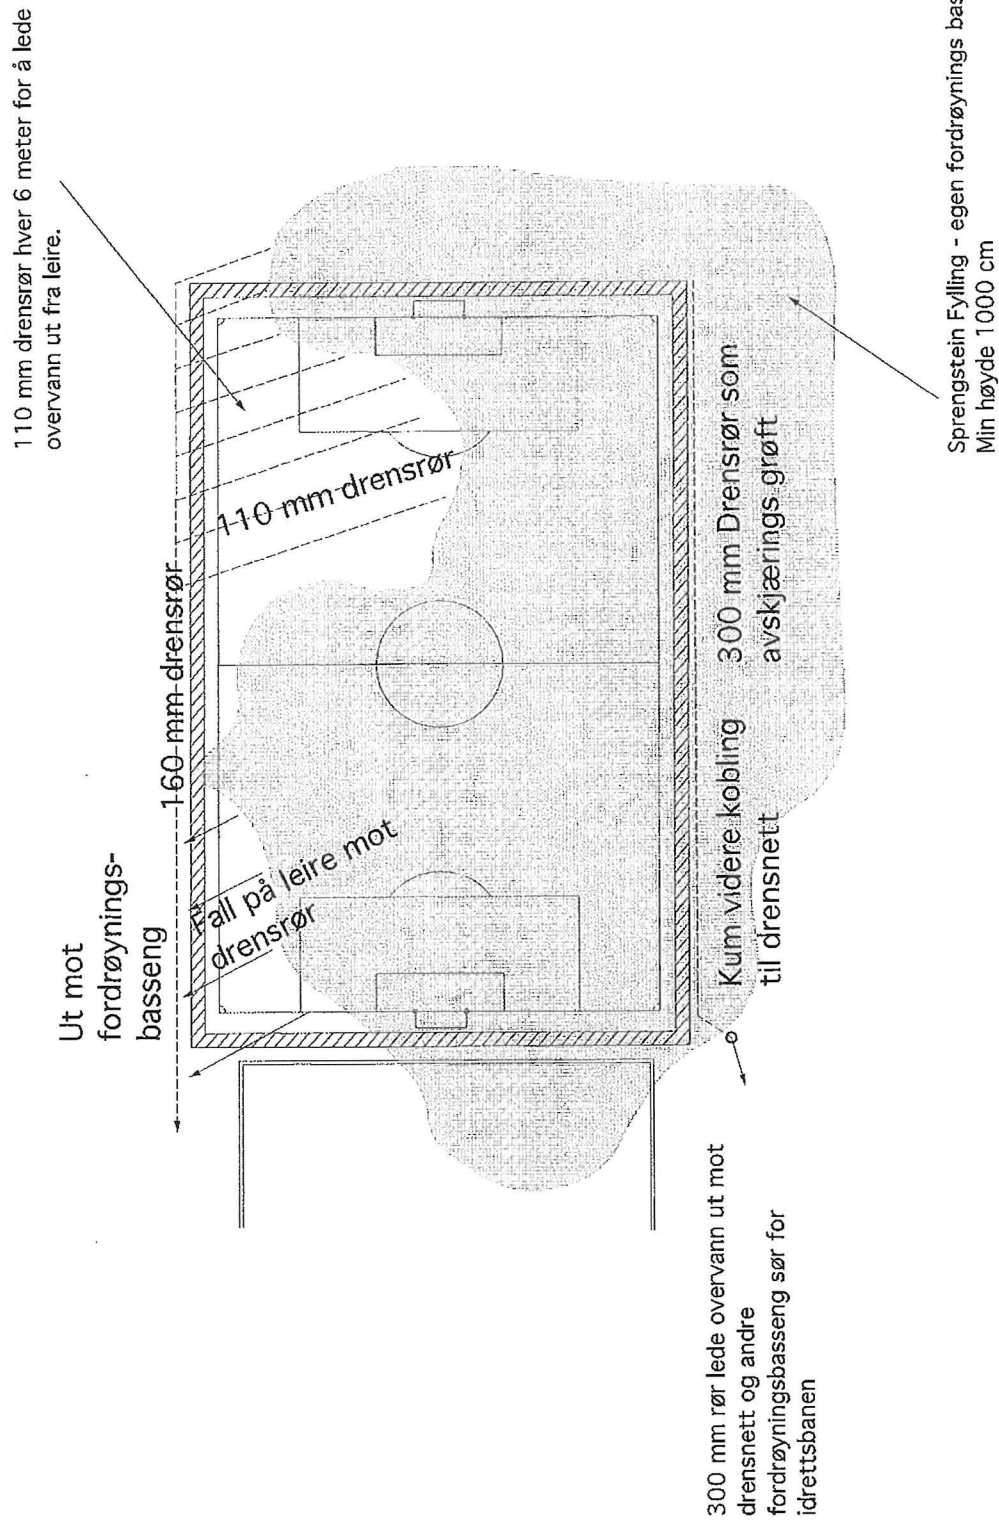

Bermingrud Entreprenør  
Østfold AS  
Norge

**BERMINGRUD**

Project Title

Sole Skog Flerbrukshall  
Vestby Kommune  
Vestby

Mark Date Description

Author/Prepared Revision  
Project ID Sole Skog  
CAD File Name Sole Skog Tegning.dwg  
Drawn by Boh  
Checked by Boh

Sheet Title  
Oppbyggingsplan

Drawing No.

A-4  
of 4

# OPPBYGGINGSPLAN 1:500

Kunstgress  
Bærelag og Avretting 4-16 mm (ingen nullstoff)  
Forsterkningslag 20-120mm  
Fiberduk  
Leirig grusig morene  
Oppbygging på leire

10-20 cm  
30 - 50 cm

Kunstgress  
Avretting 4-16 mm (ingen nullstoff)  
Forsterkningslag 20-120mm

10-20 cm  
30 - 50 cm  
100 - 250 cm

Sprengstein

Variende tykkelse

Oppbygging på fjell

Leire område

Fjell område

