



U:\010269\10269099-01\10269099-01-RIVEG\10269099-01-04-TEGNINGER\lay_F_normalprofil-og-overbygning.dwg - Layout: F001


NORMALPROFIL 20100
FYLLING/SKJÆRING
M=1:50 (A1)
Pr. 0-160

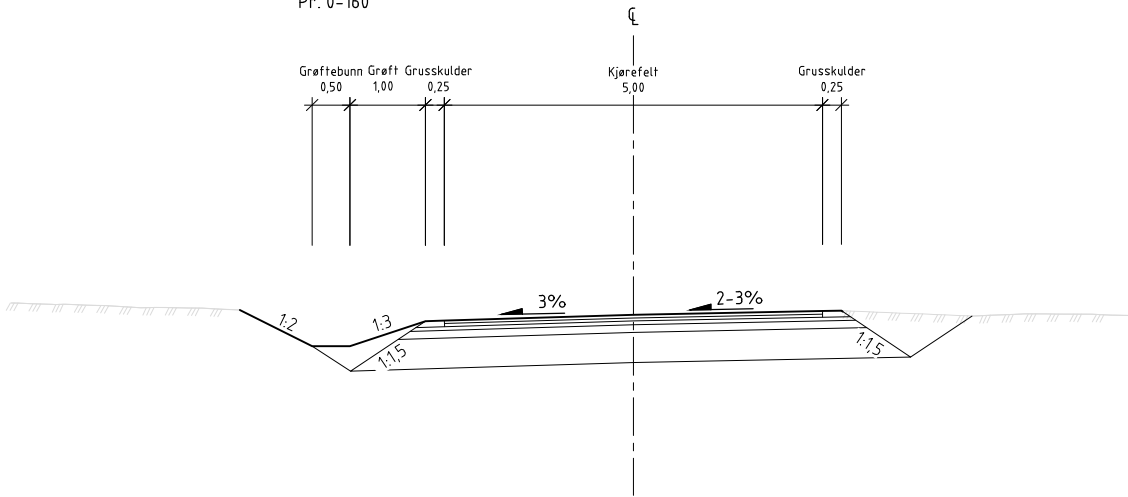


NORMALPROFIL 20200
FYLLING/SKJÆRING
M=1:50 (A1)
Pr. 10-85

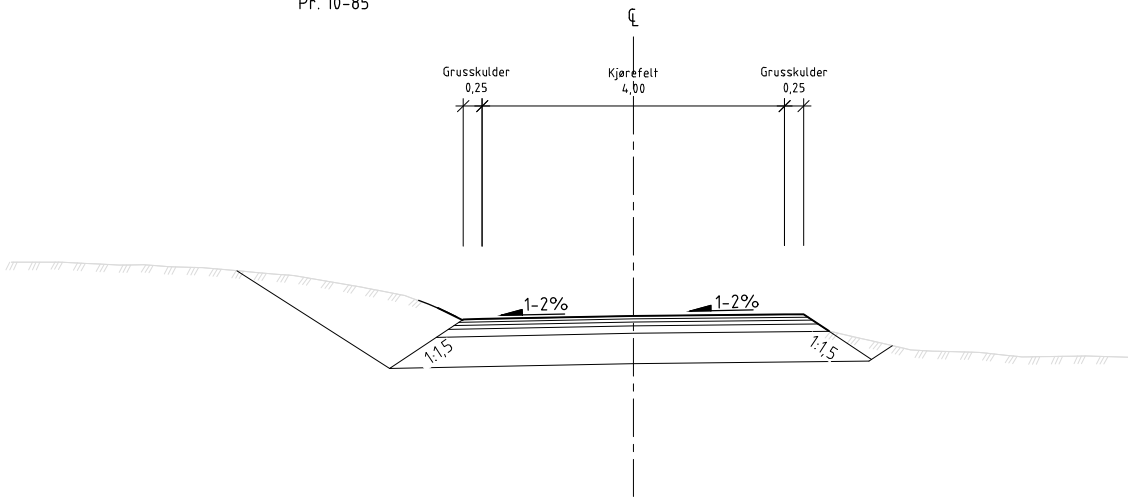


NORMALPROFIL 70100
FYLLING/SKJÆRING
M=1:50 (A1)
Pr. 50

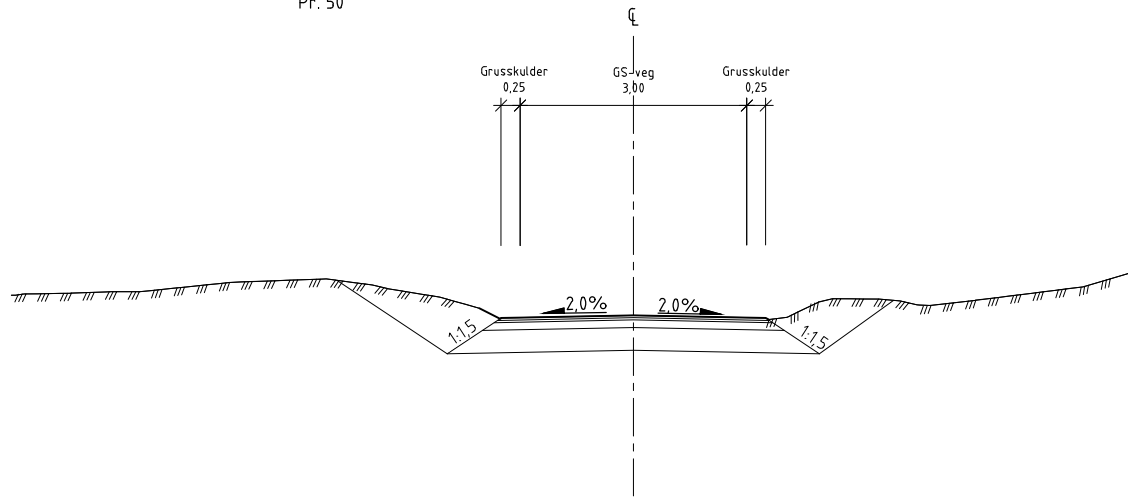


NORMALPROFIL 20100
FYLLING
M=1:50 (A1)
Pr. 200-300

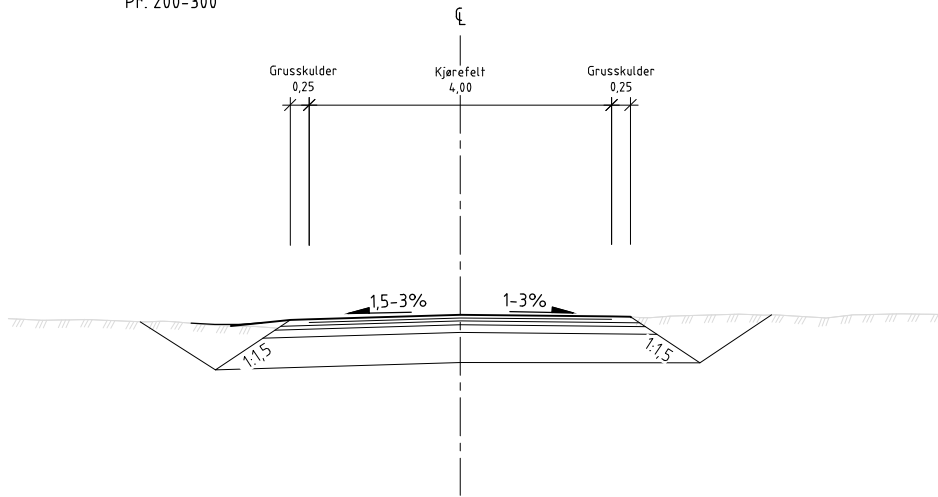


NORMALPROFIL 20200
FYLLING/SKJÆRING
M=1:50 (A1)
Pr. 220

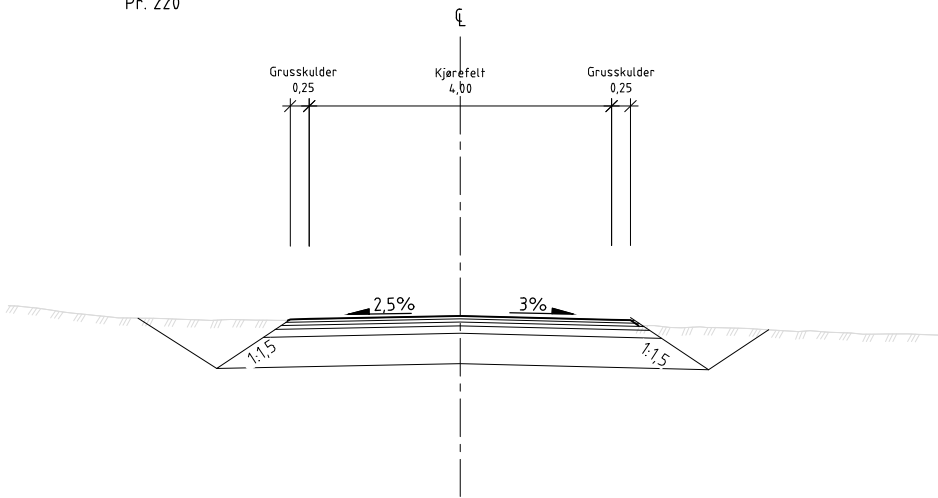

Overbygning fortau/gs-veg Jordskjæring]

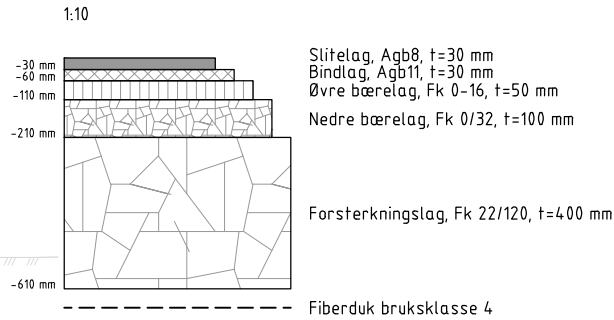

Overbygning boligveg Jordskjæring

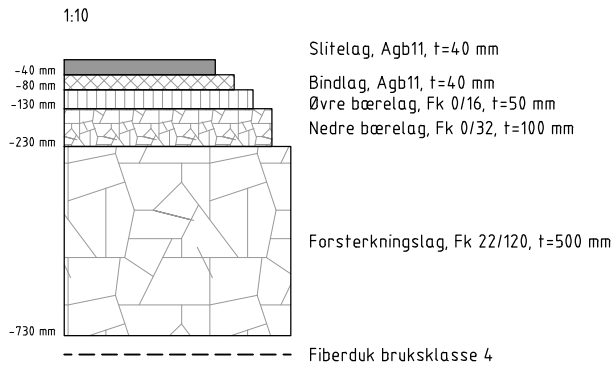

Merknad

- Overbygningene må brukes iht faktiske grunnforhold, avdekket på byggeplassen.
- Eventuelt topplag av organiske masser/matjord må fjernes.

Rev.	Beskrivelse	Dato	Taget	Kontr.	Godkj.
	SKIEN KOMMUNE TOKKEVEGEN		Fag RIVeg	Format A1	
		Dato	08.05.2026		
	NORMALPROFIL OG OVERBYGNING 20100, 20200, 70100		Målestokk Som vist		
			Koordinatsystem UTM32		
			Revidersystem NN2000		
	Status Anbudsunderlag	Konstr./Tegnet KRIR	Kontrollert THOMAH	Godkjent KER	Rev.
	Oppdragsnr. 10269099-01	Tegningsnr. F001			
	www.multiconsult.no				