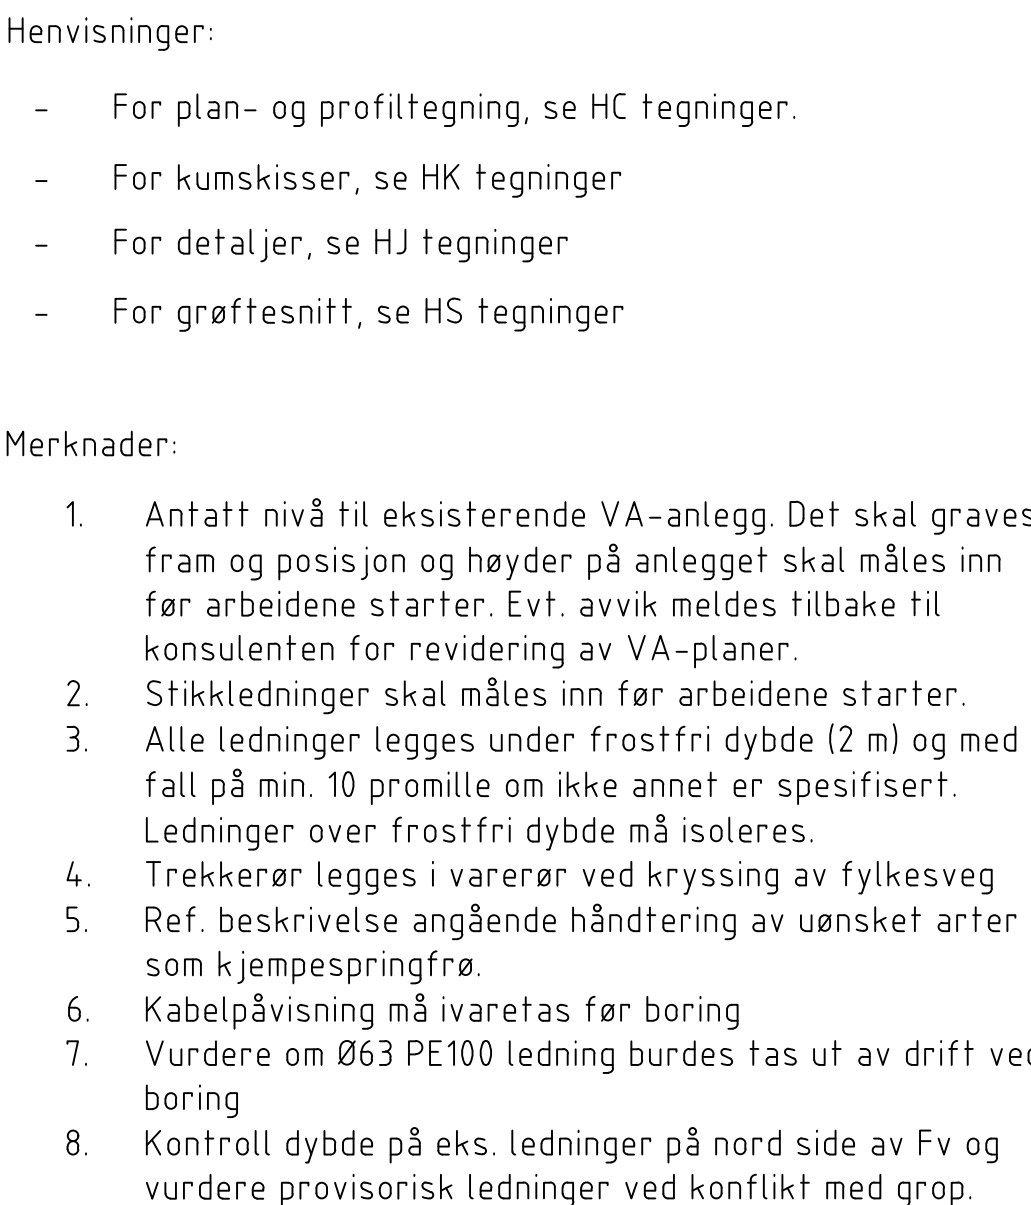


PROFIL NR.	0	10	20	30	40	50	60	70	80	90	100								
Grunneier																			
Markslog																			
Grunnforhold																			
TERRENG H./TOPP VEGDEKKE	52,49	52,46	52,43	52,40	52,41	52,82	53,30	53,58	52,99	53,02	53,06	53,09	52,95	52,79	52,66	52,53	52,42	52,10	52,05
Hor.vinkelpunktavstand i m	10,2			18,1			3,3			2,7									
	Kumavstand i m			18,1			3,3			2,7									
	Fall i ‰			11,6			11,6			-155,8									
	Kote utv. topp			50,40			50,44			50,01									
	Type og dim			160PE 100 RC SDR 11															
Varerør	Kumavstand i m			18,1															
	Fall i ‰			11,6															
	Kote innv. bunn			50,00			50,21												
	Type og dim			355,6 STÅL															

[illegible]